




Appendix I
Updated Architectural Drawings

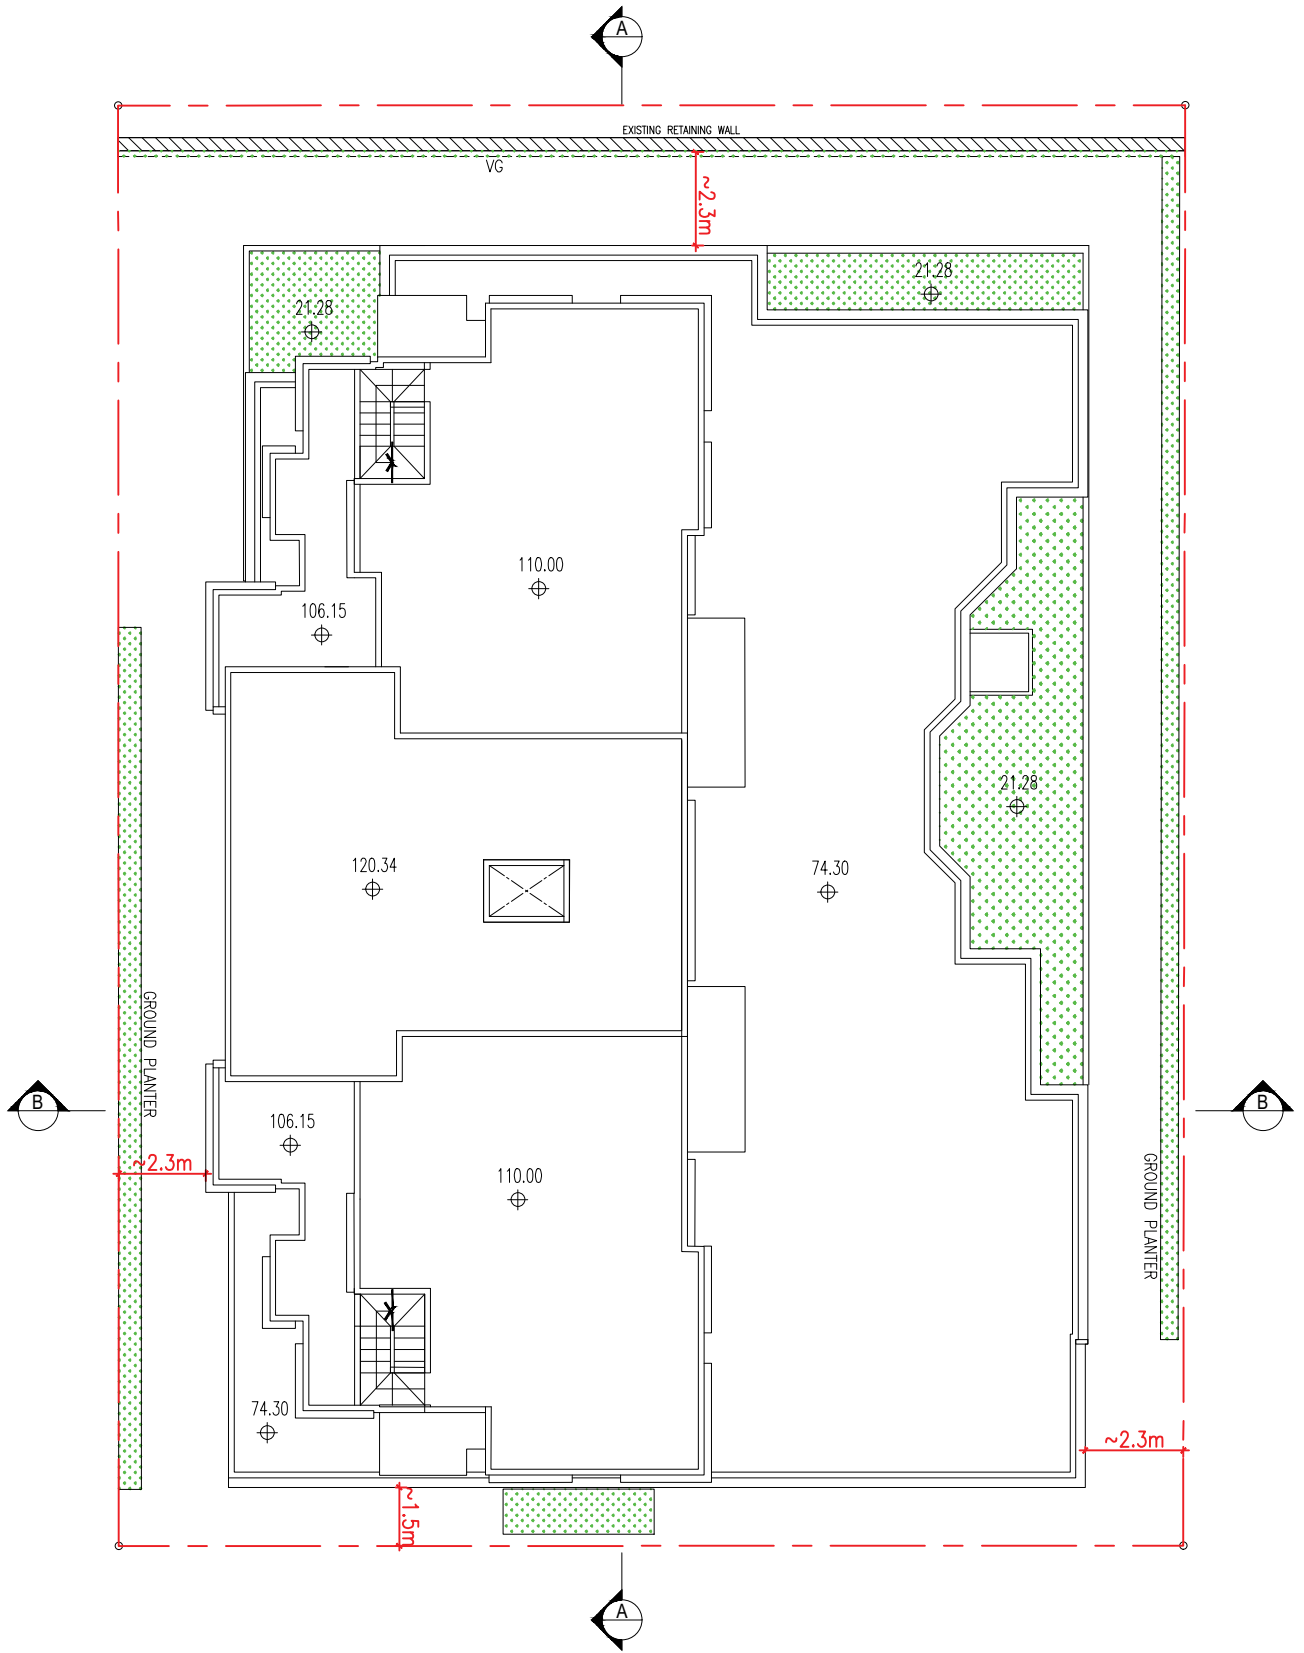


MLP

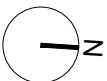


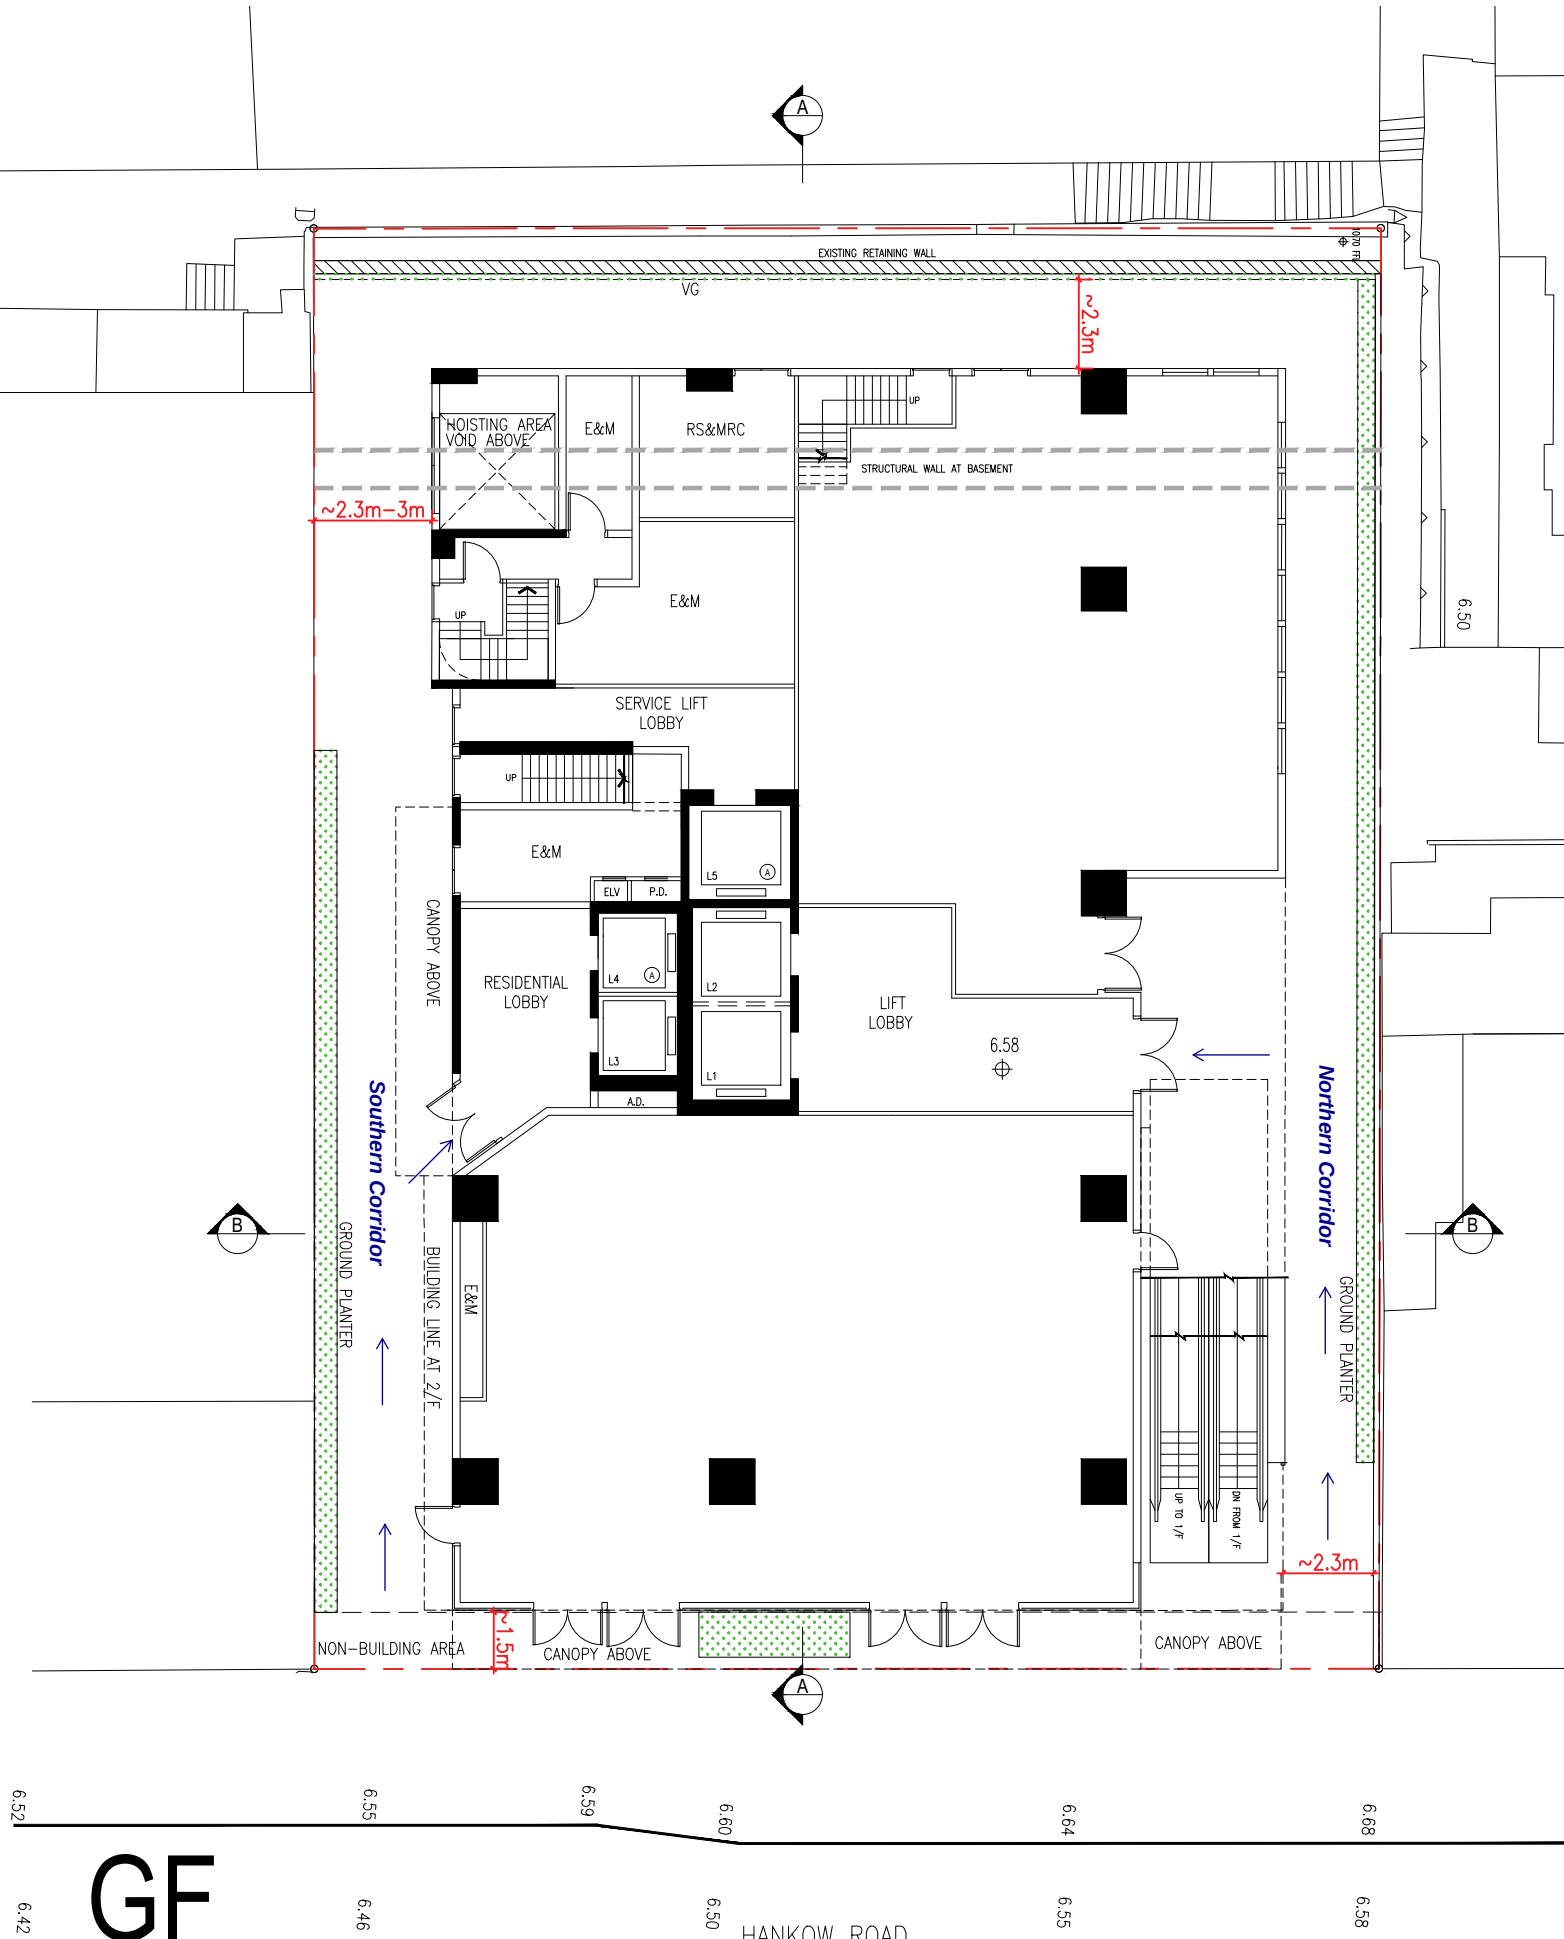

GF

SHOP & SERVICES / EATING PLACE

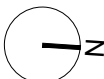

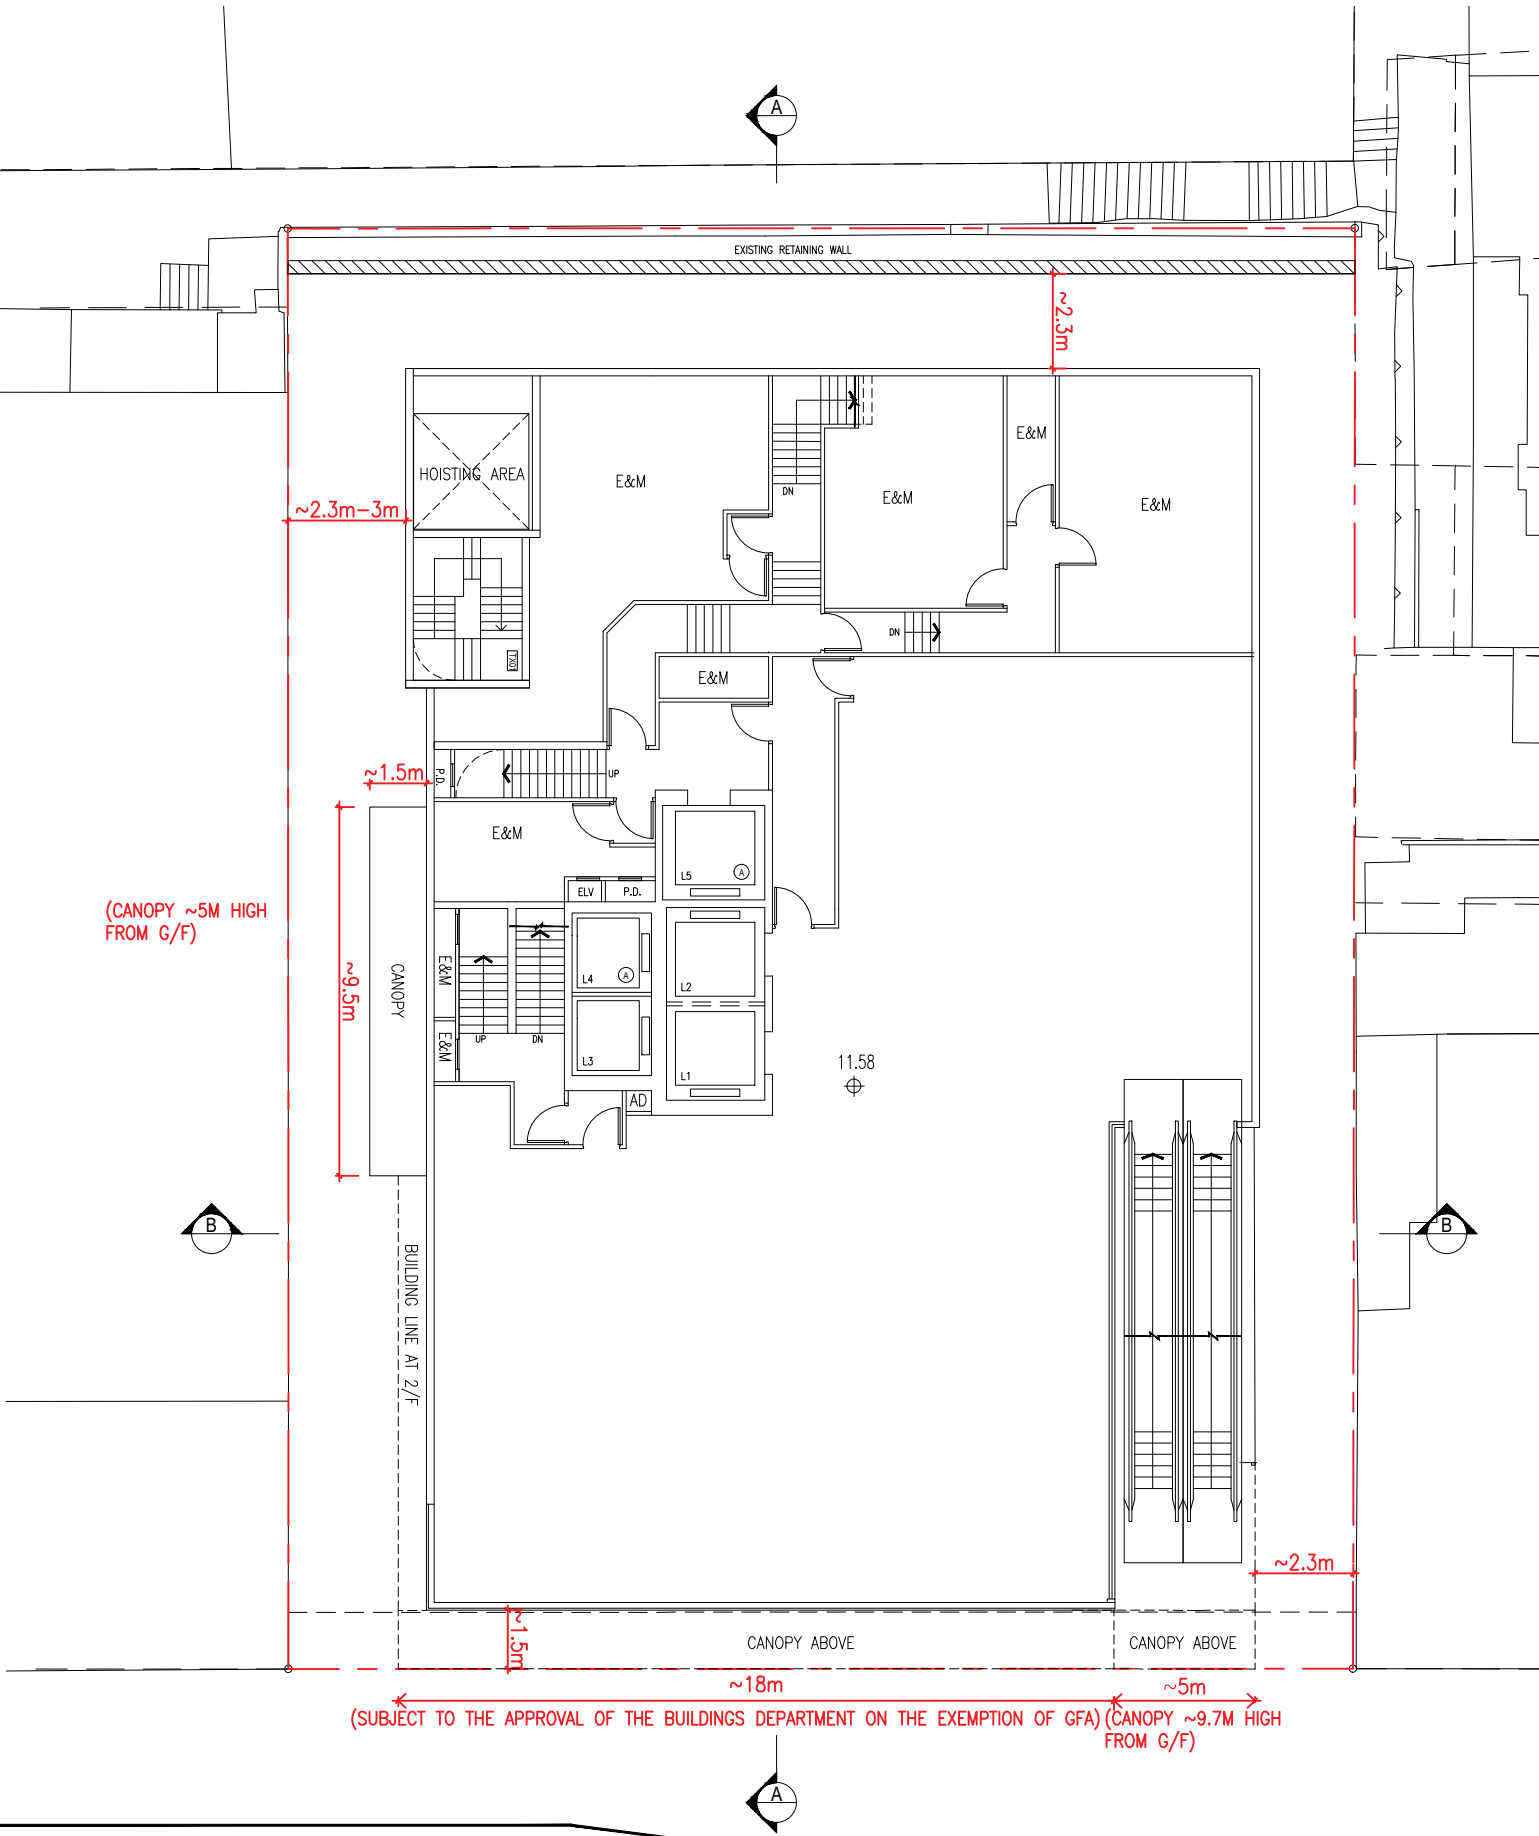

1F

SHOP & SERVICES / EATING PLACE

