



Appendix B

Revised Master Layout Plan


MASTER LAYOUT PLAN OF KAU WA KENG

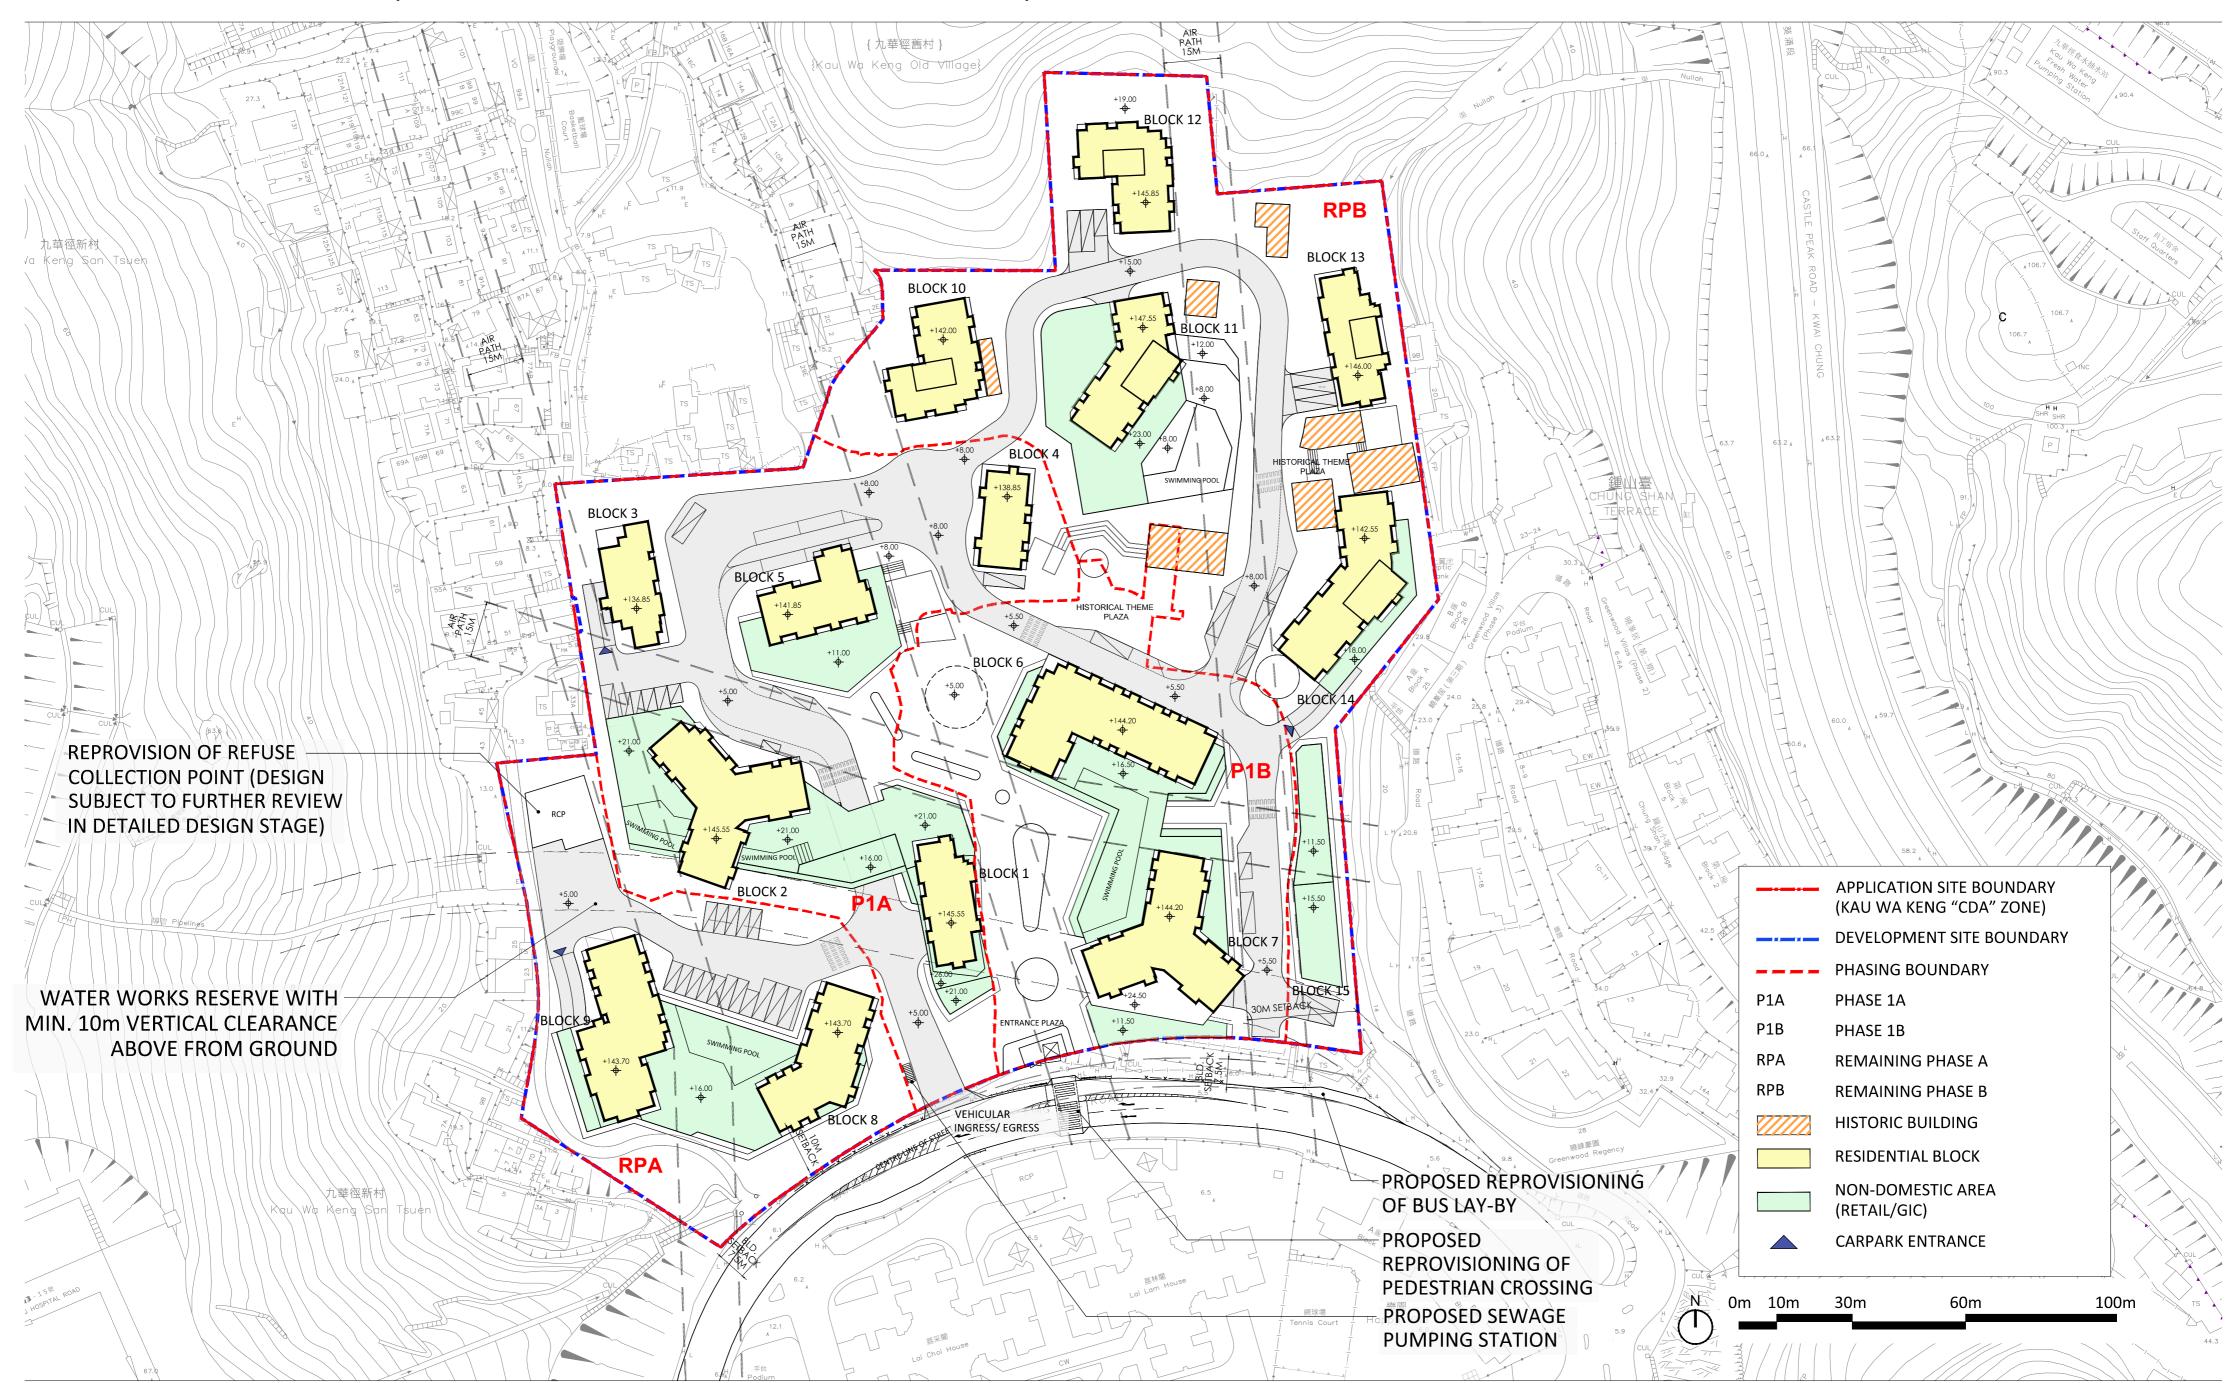




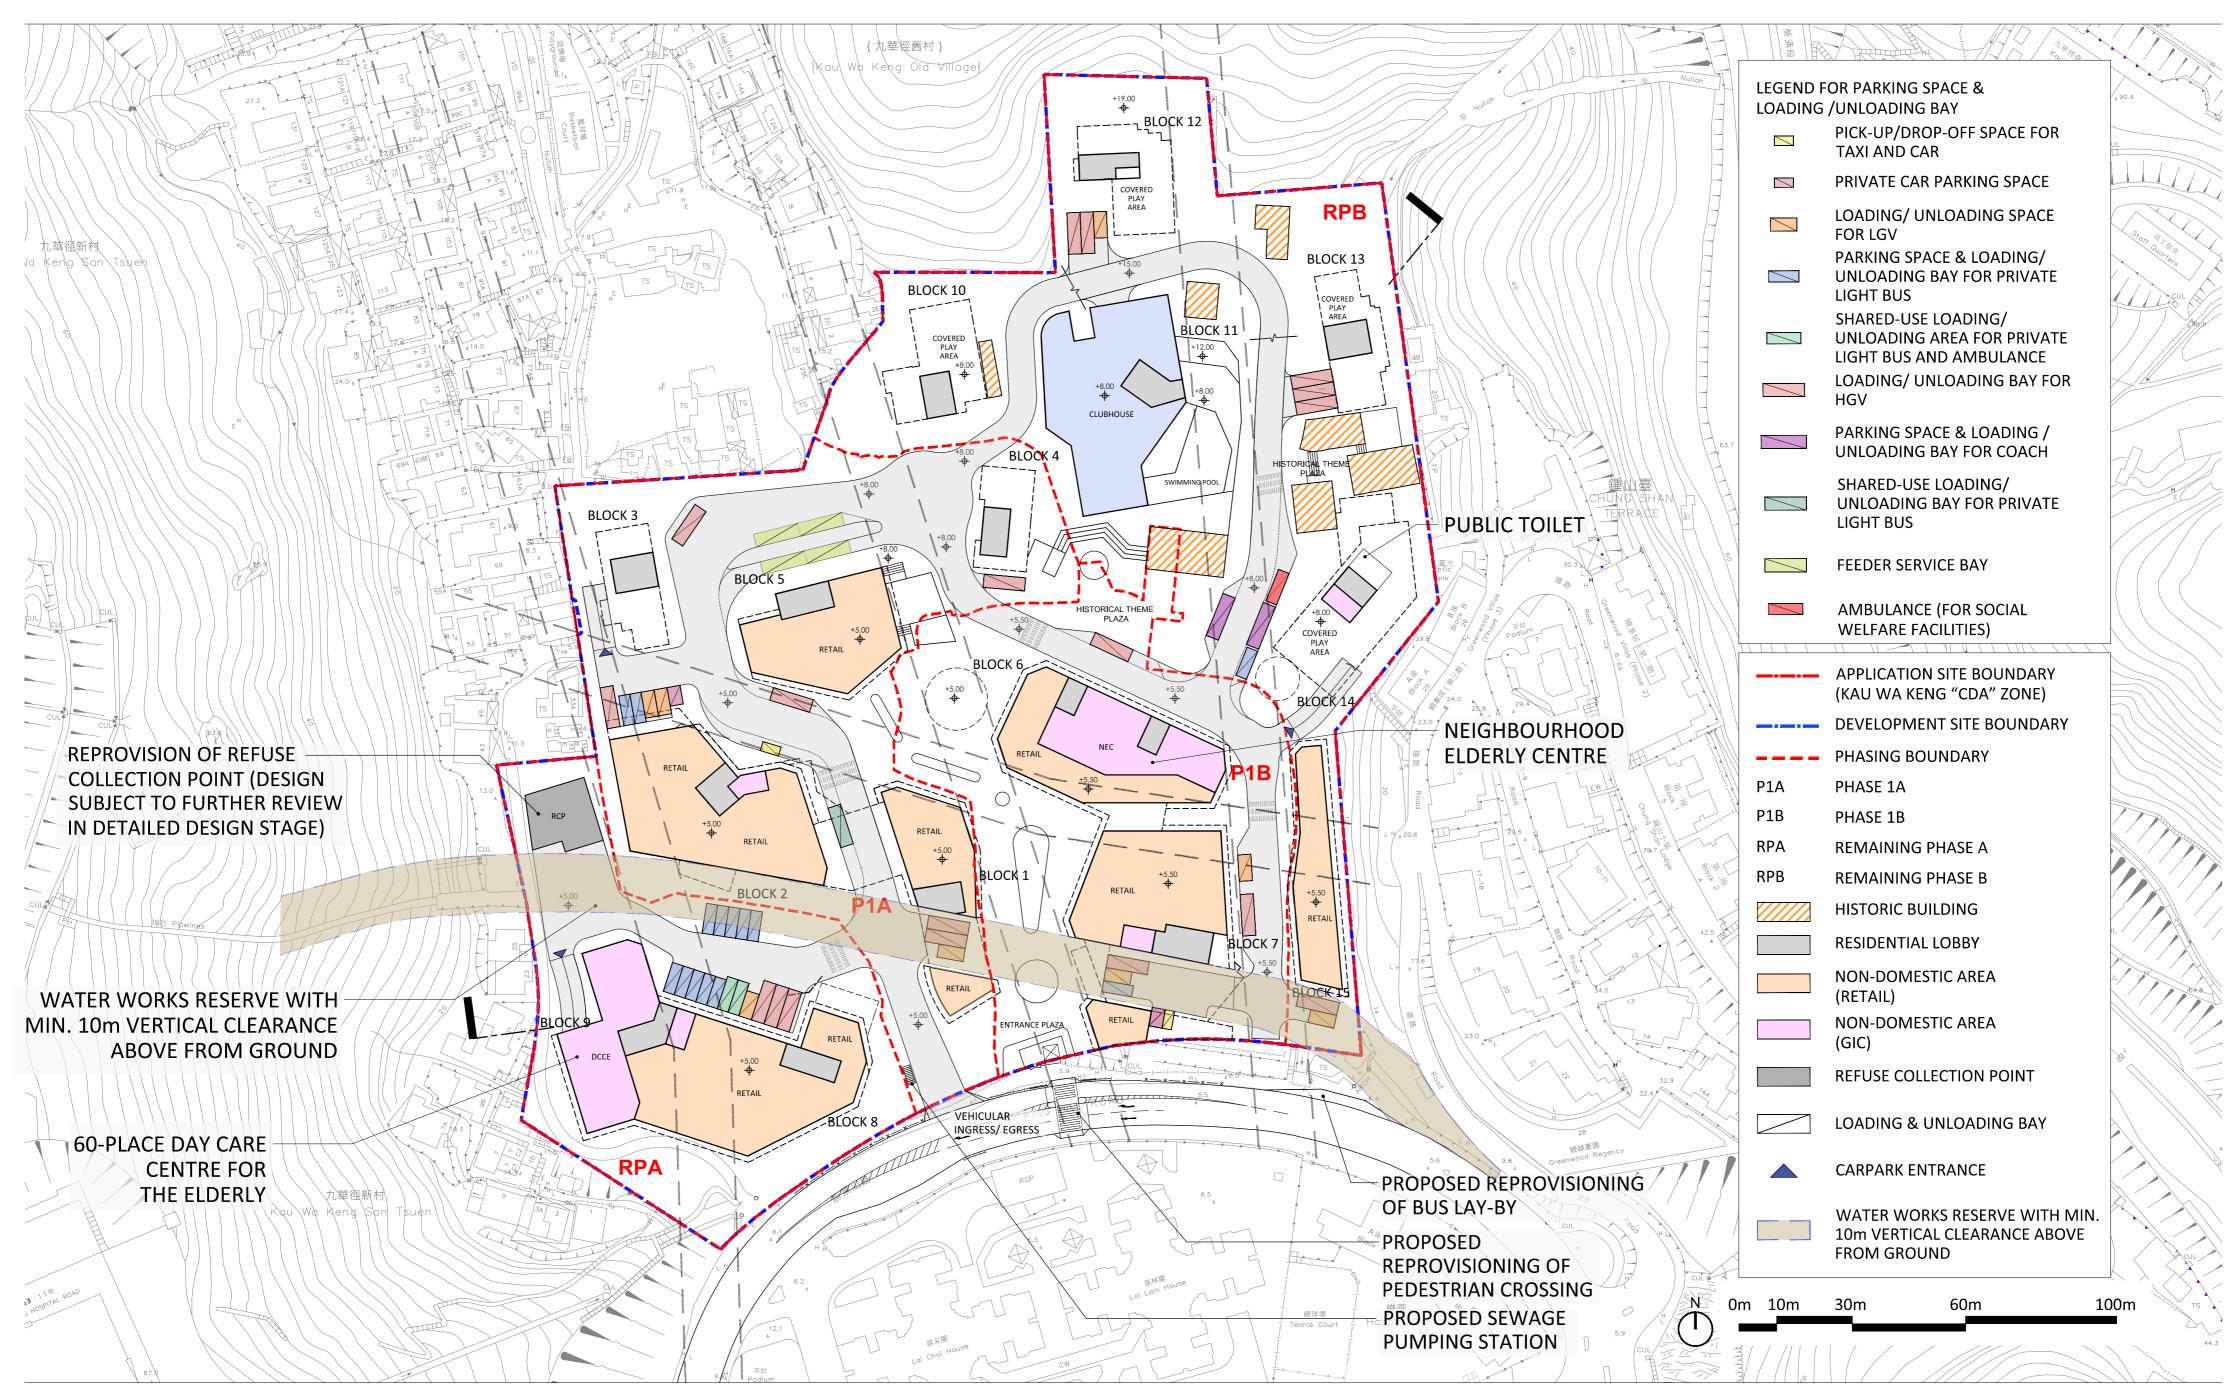


1:500@A0 1:1000@A2

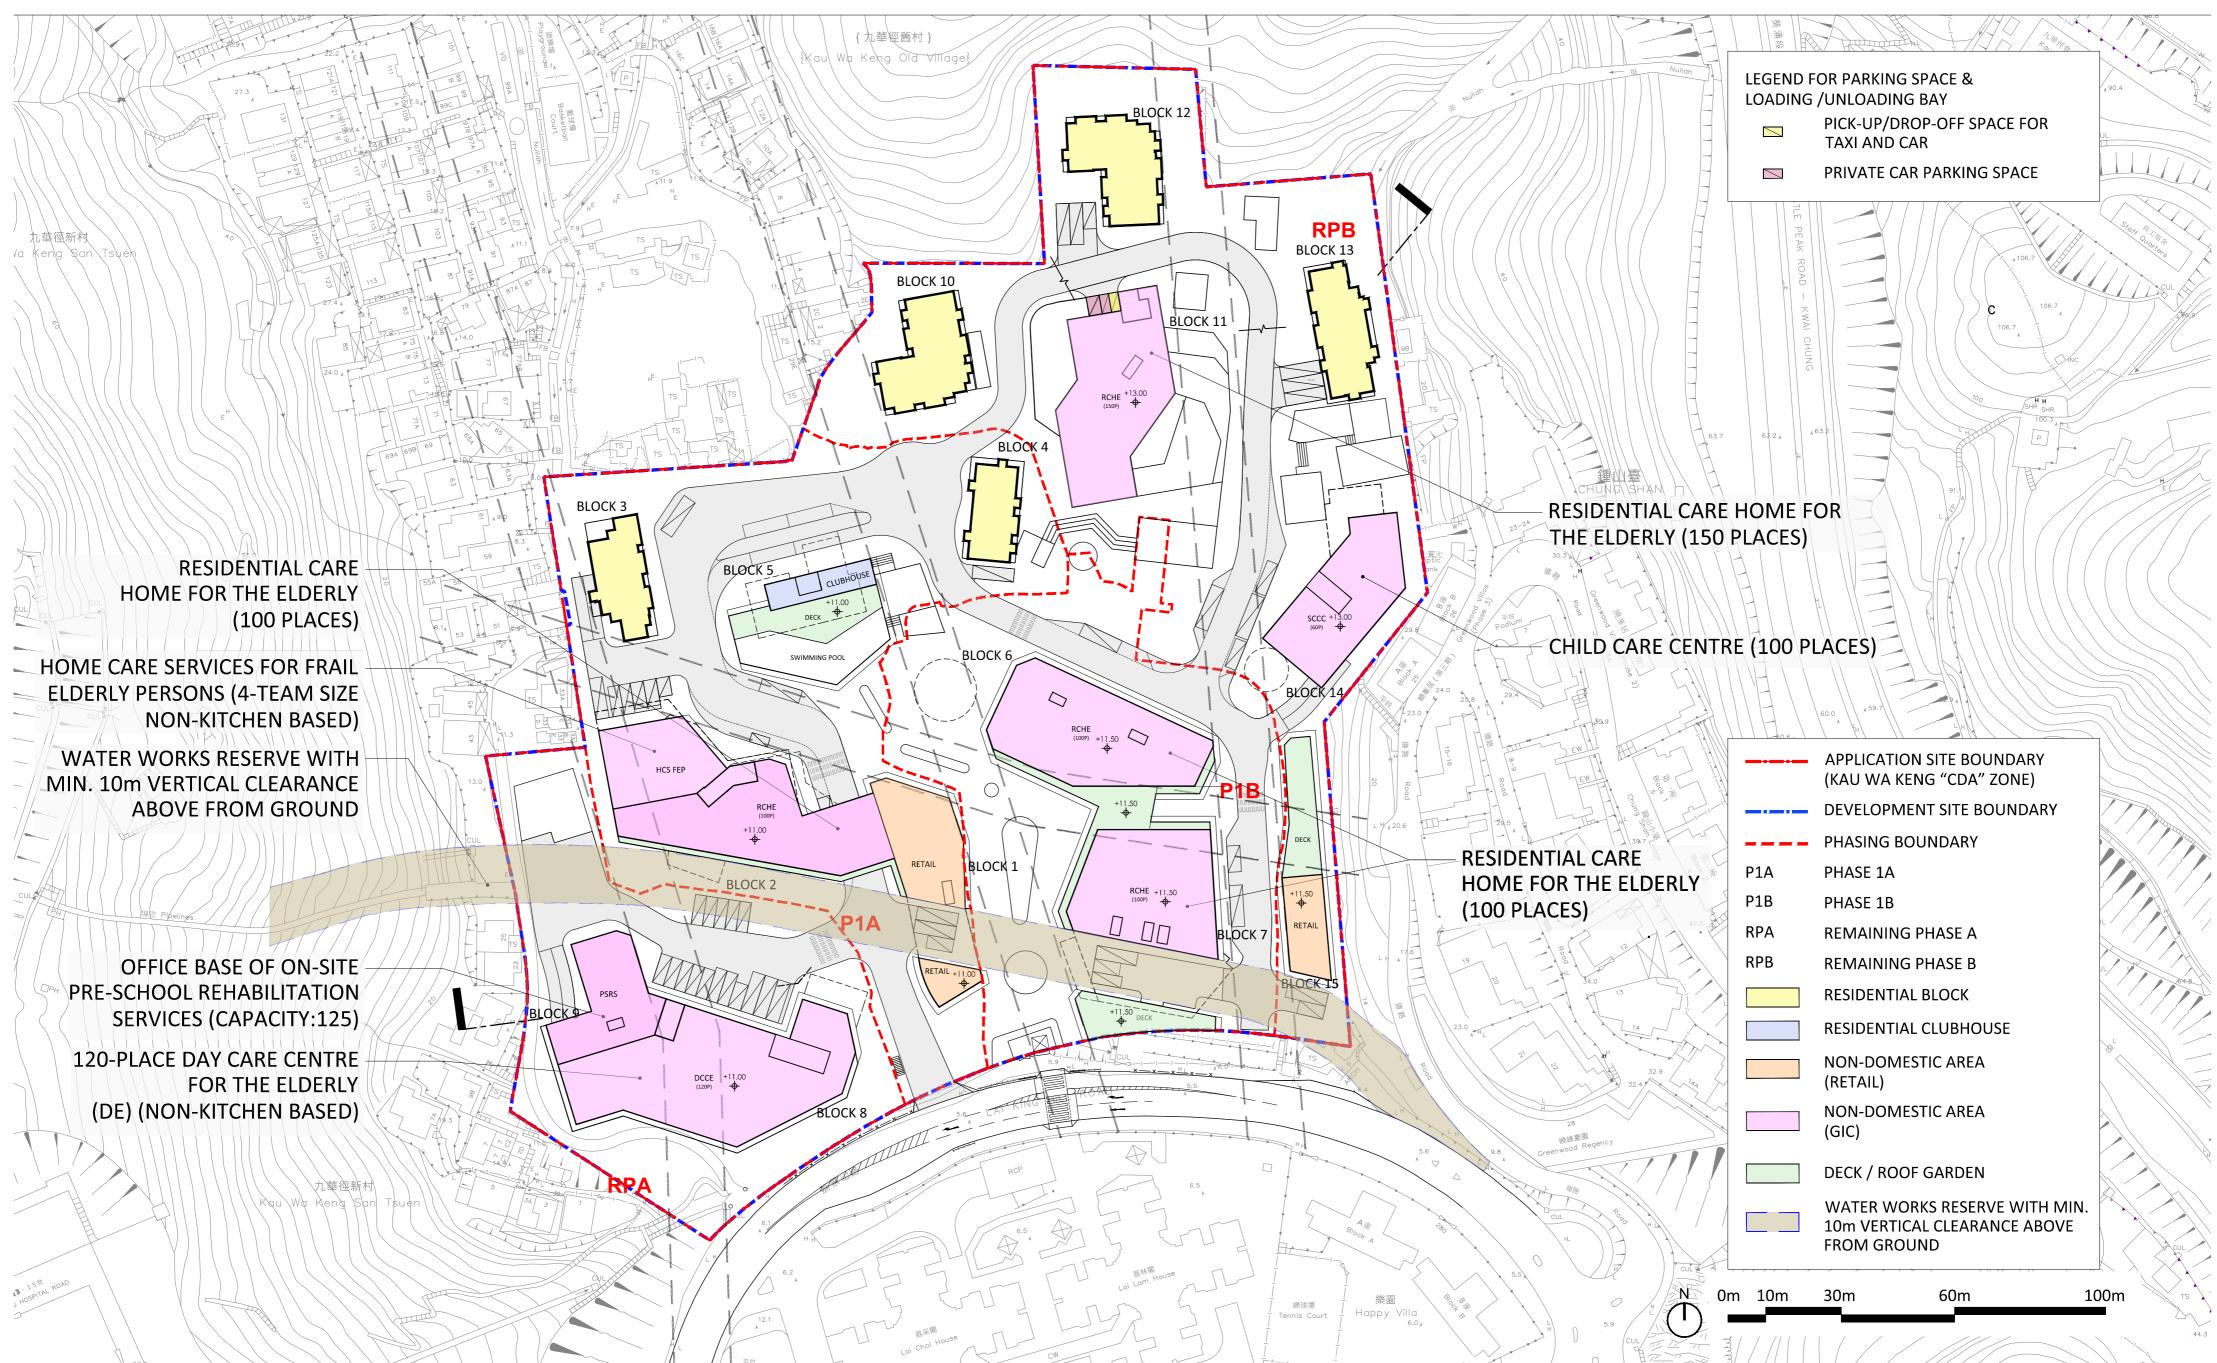


1:500@A0 1:1000@A2

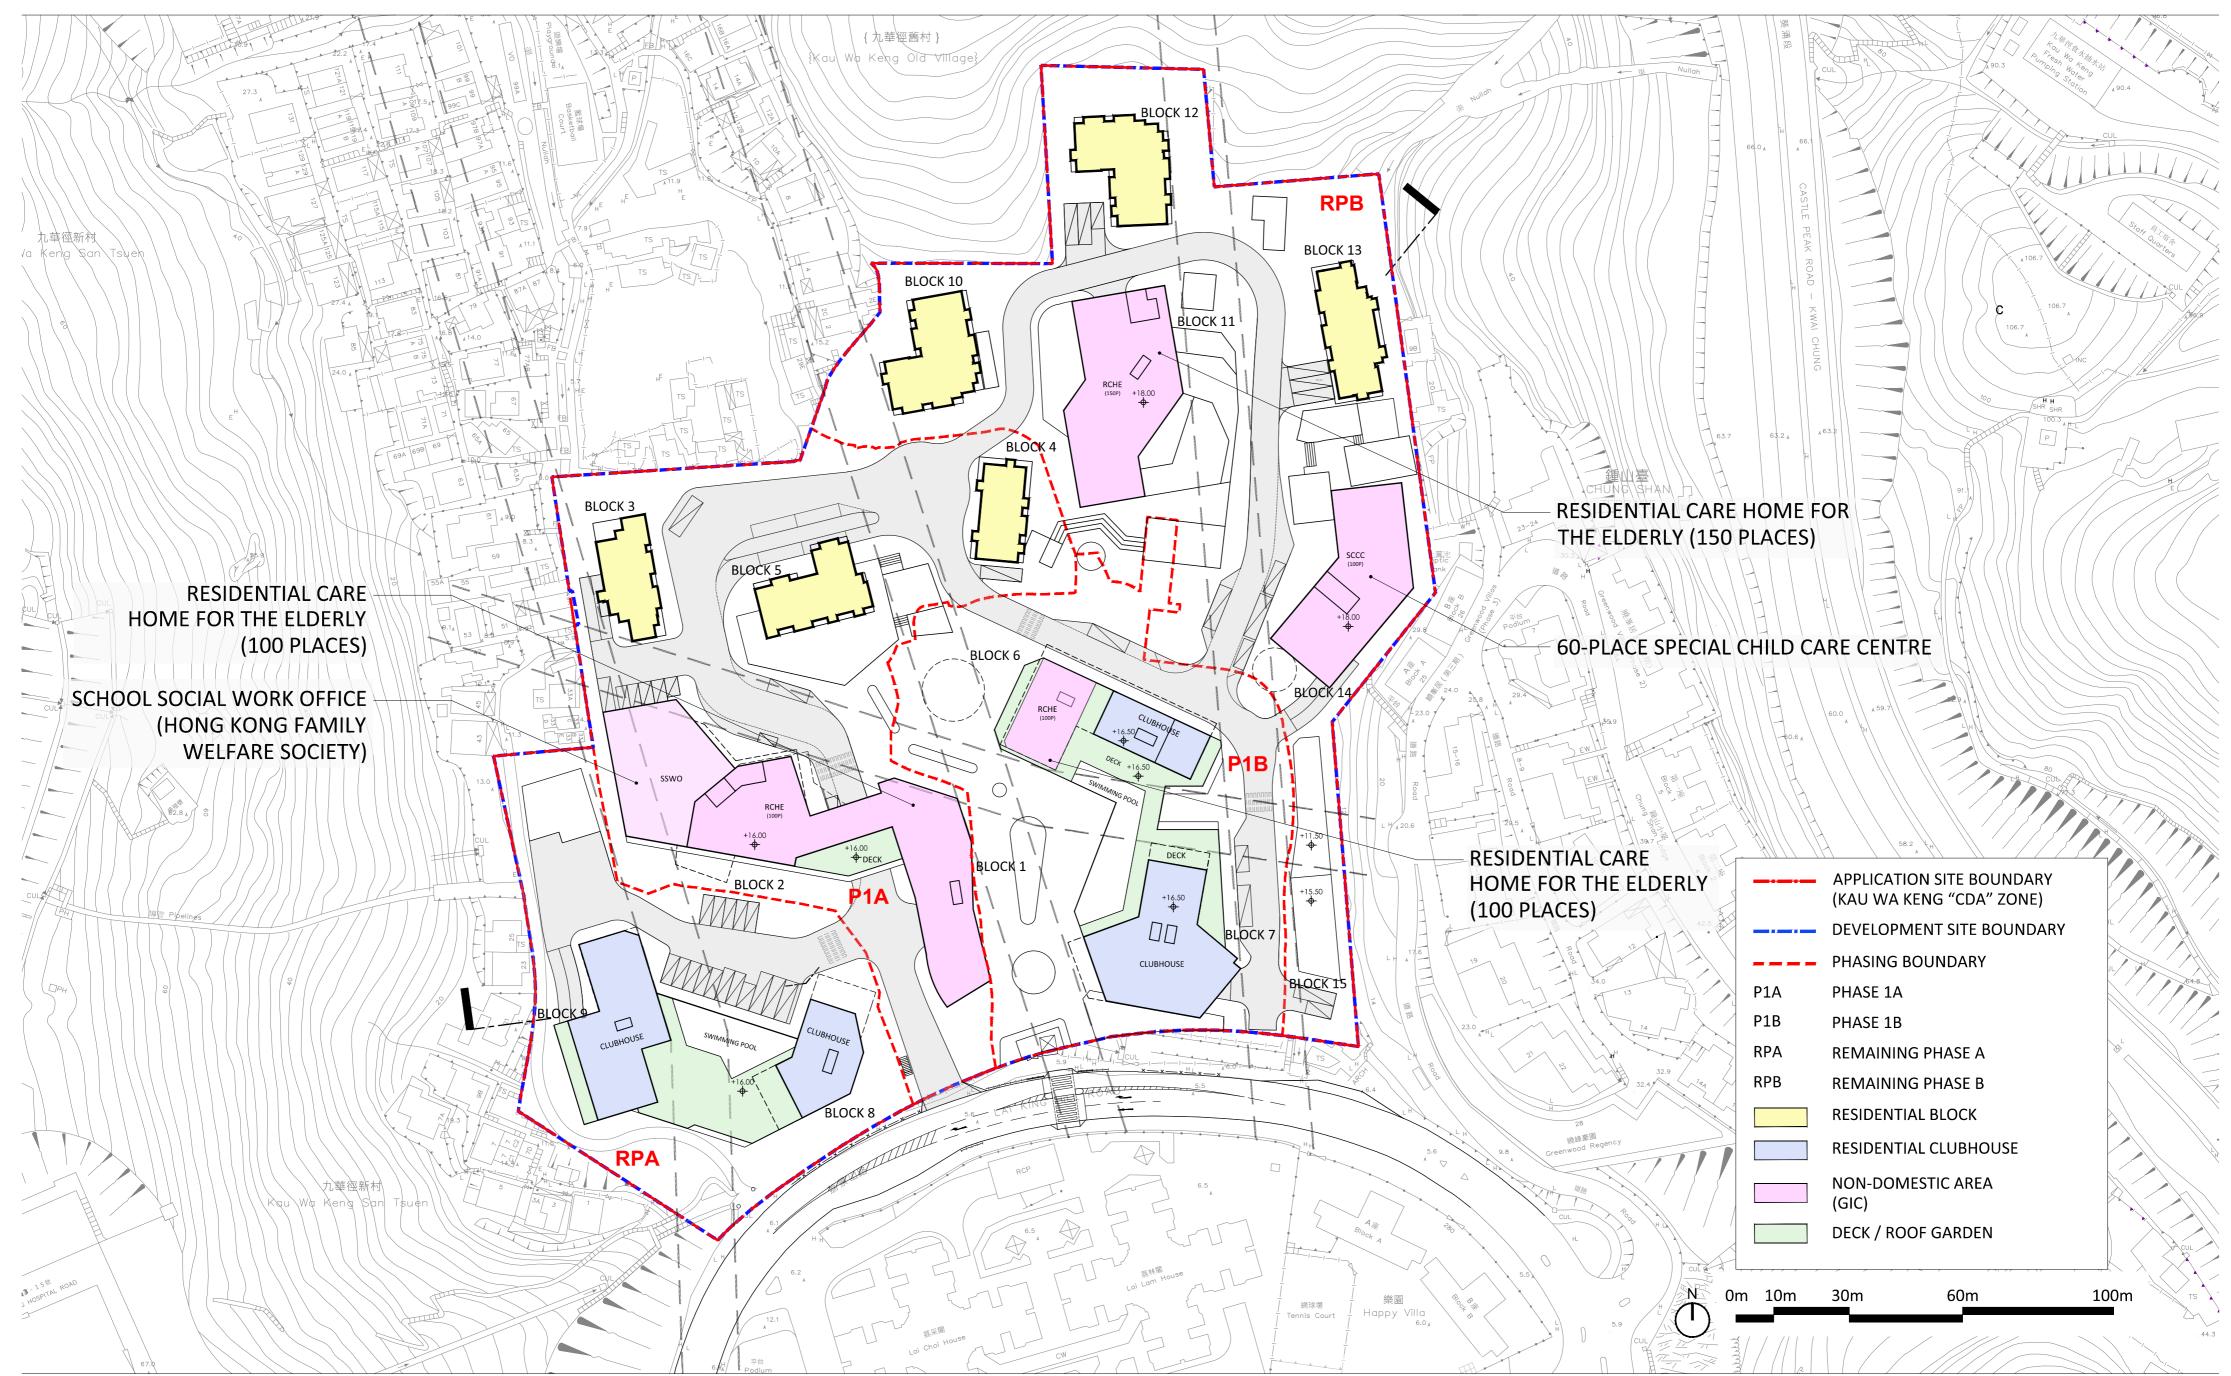


THIRD FLOOR LAYOUT PLAN 1:500@A0 1:1000@A2

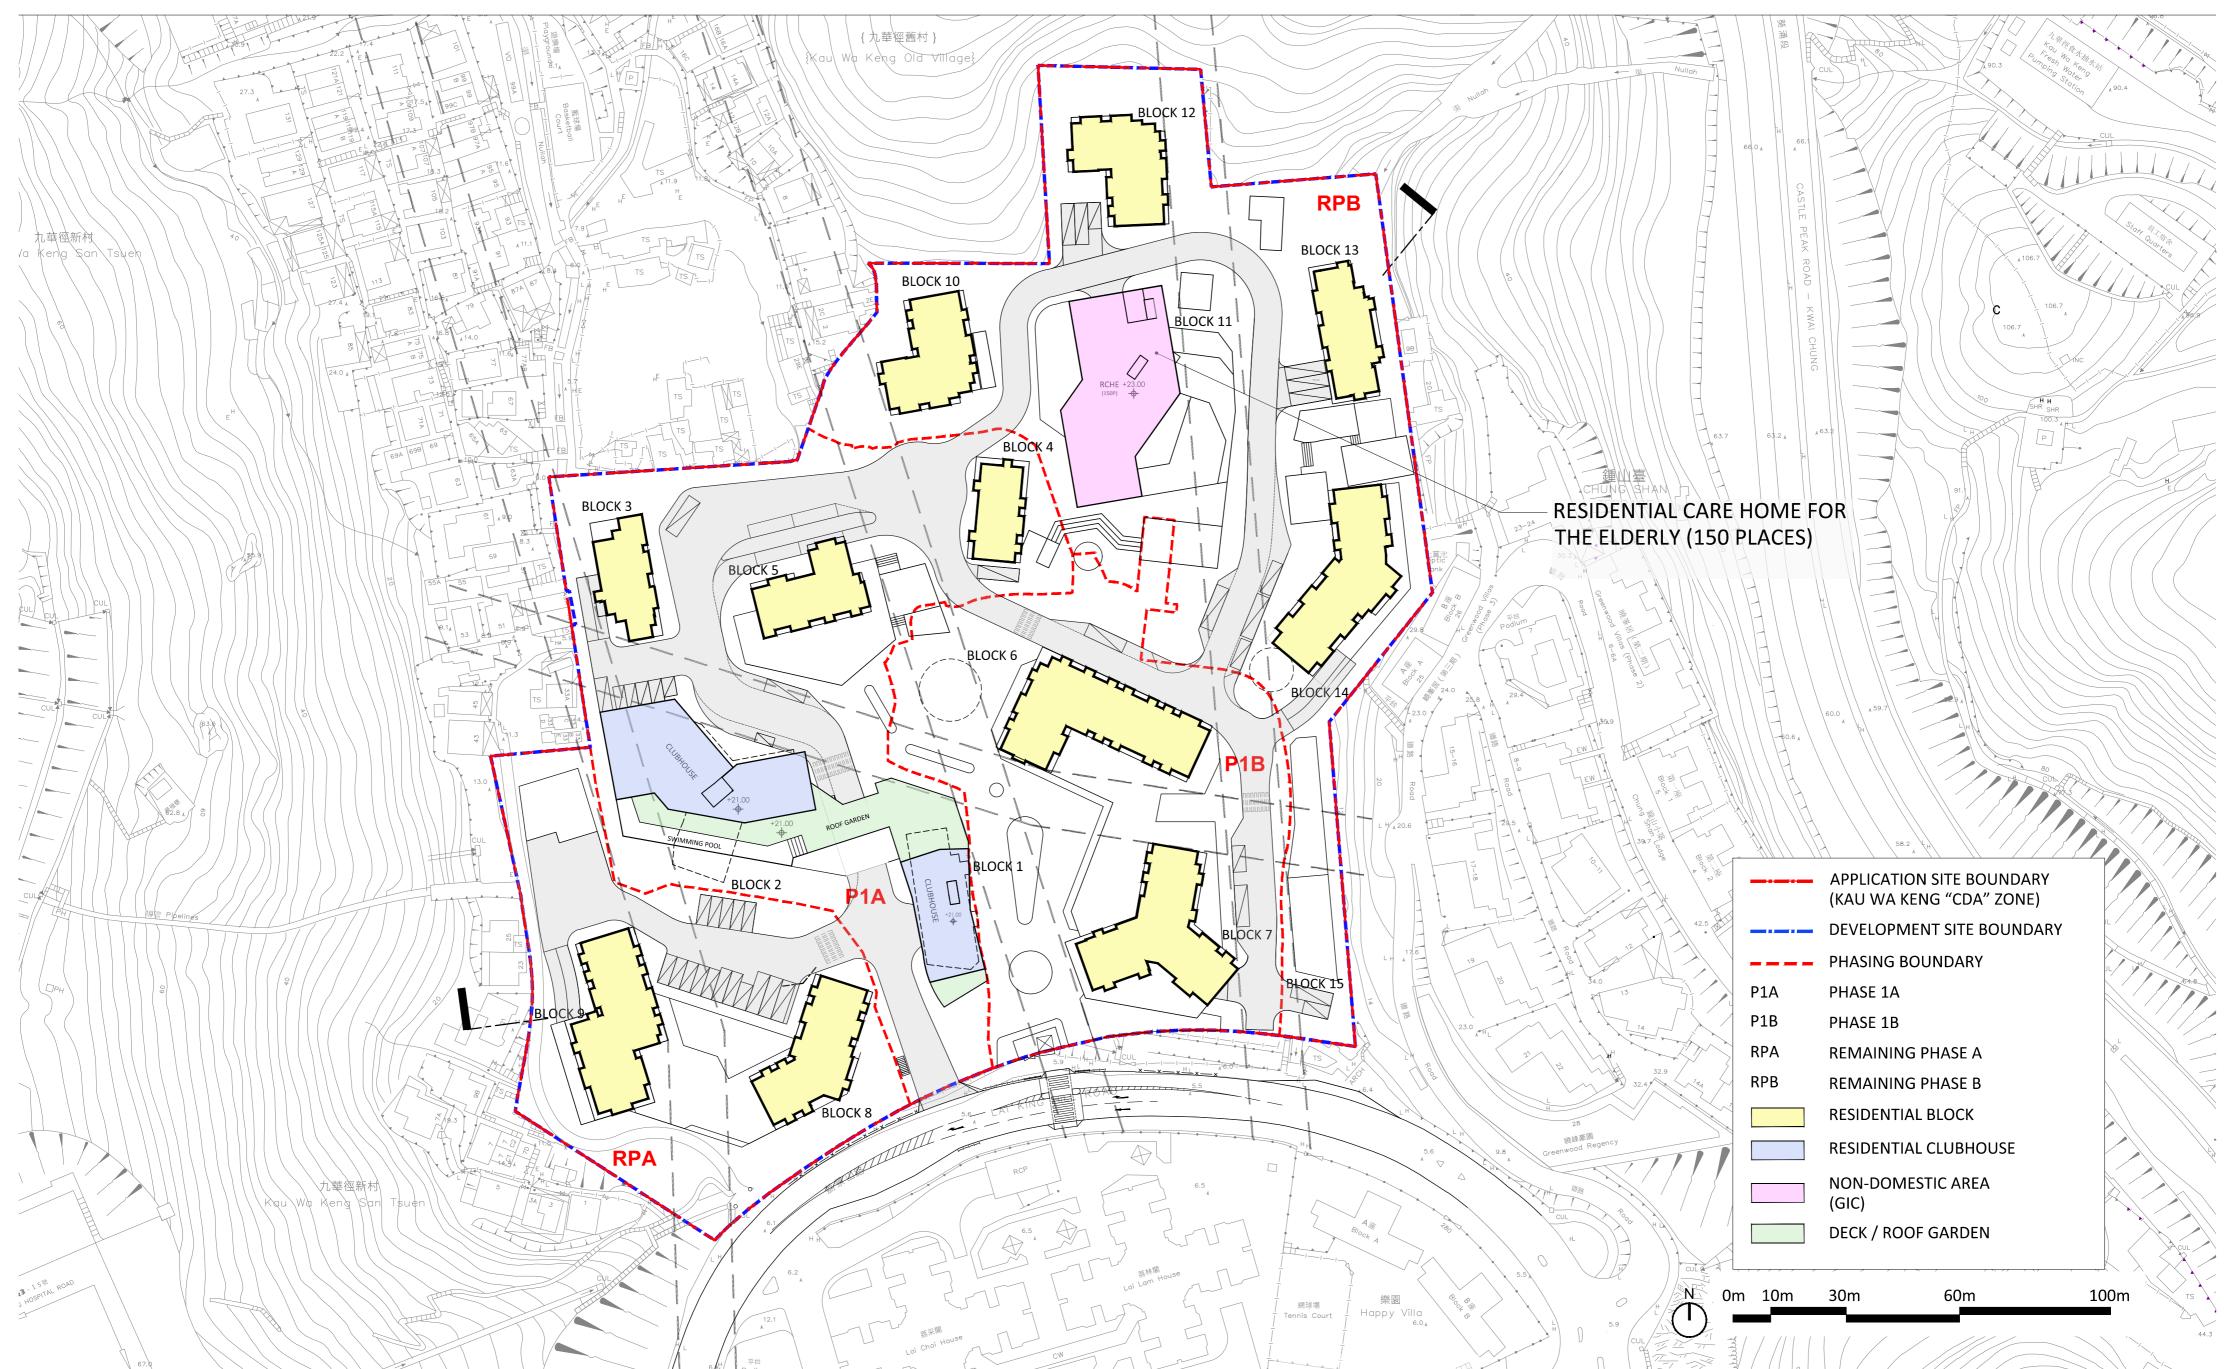



1:500@A0 1:1000@A2

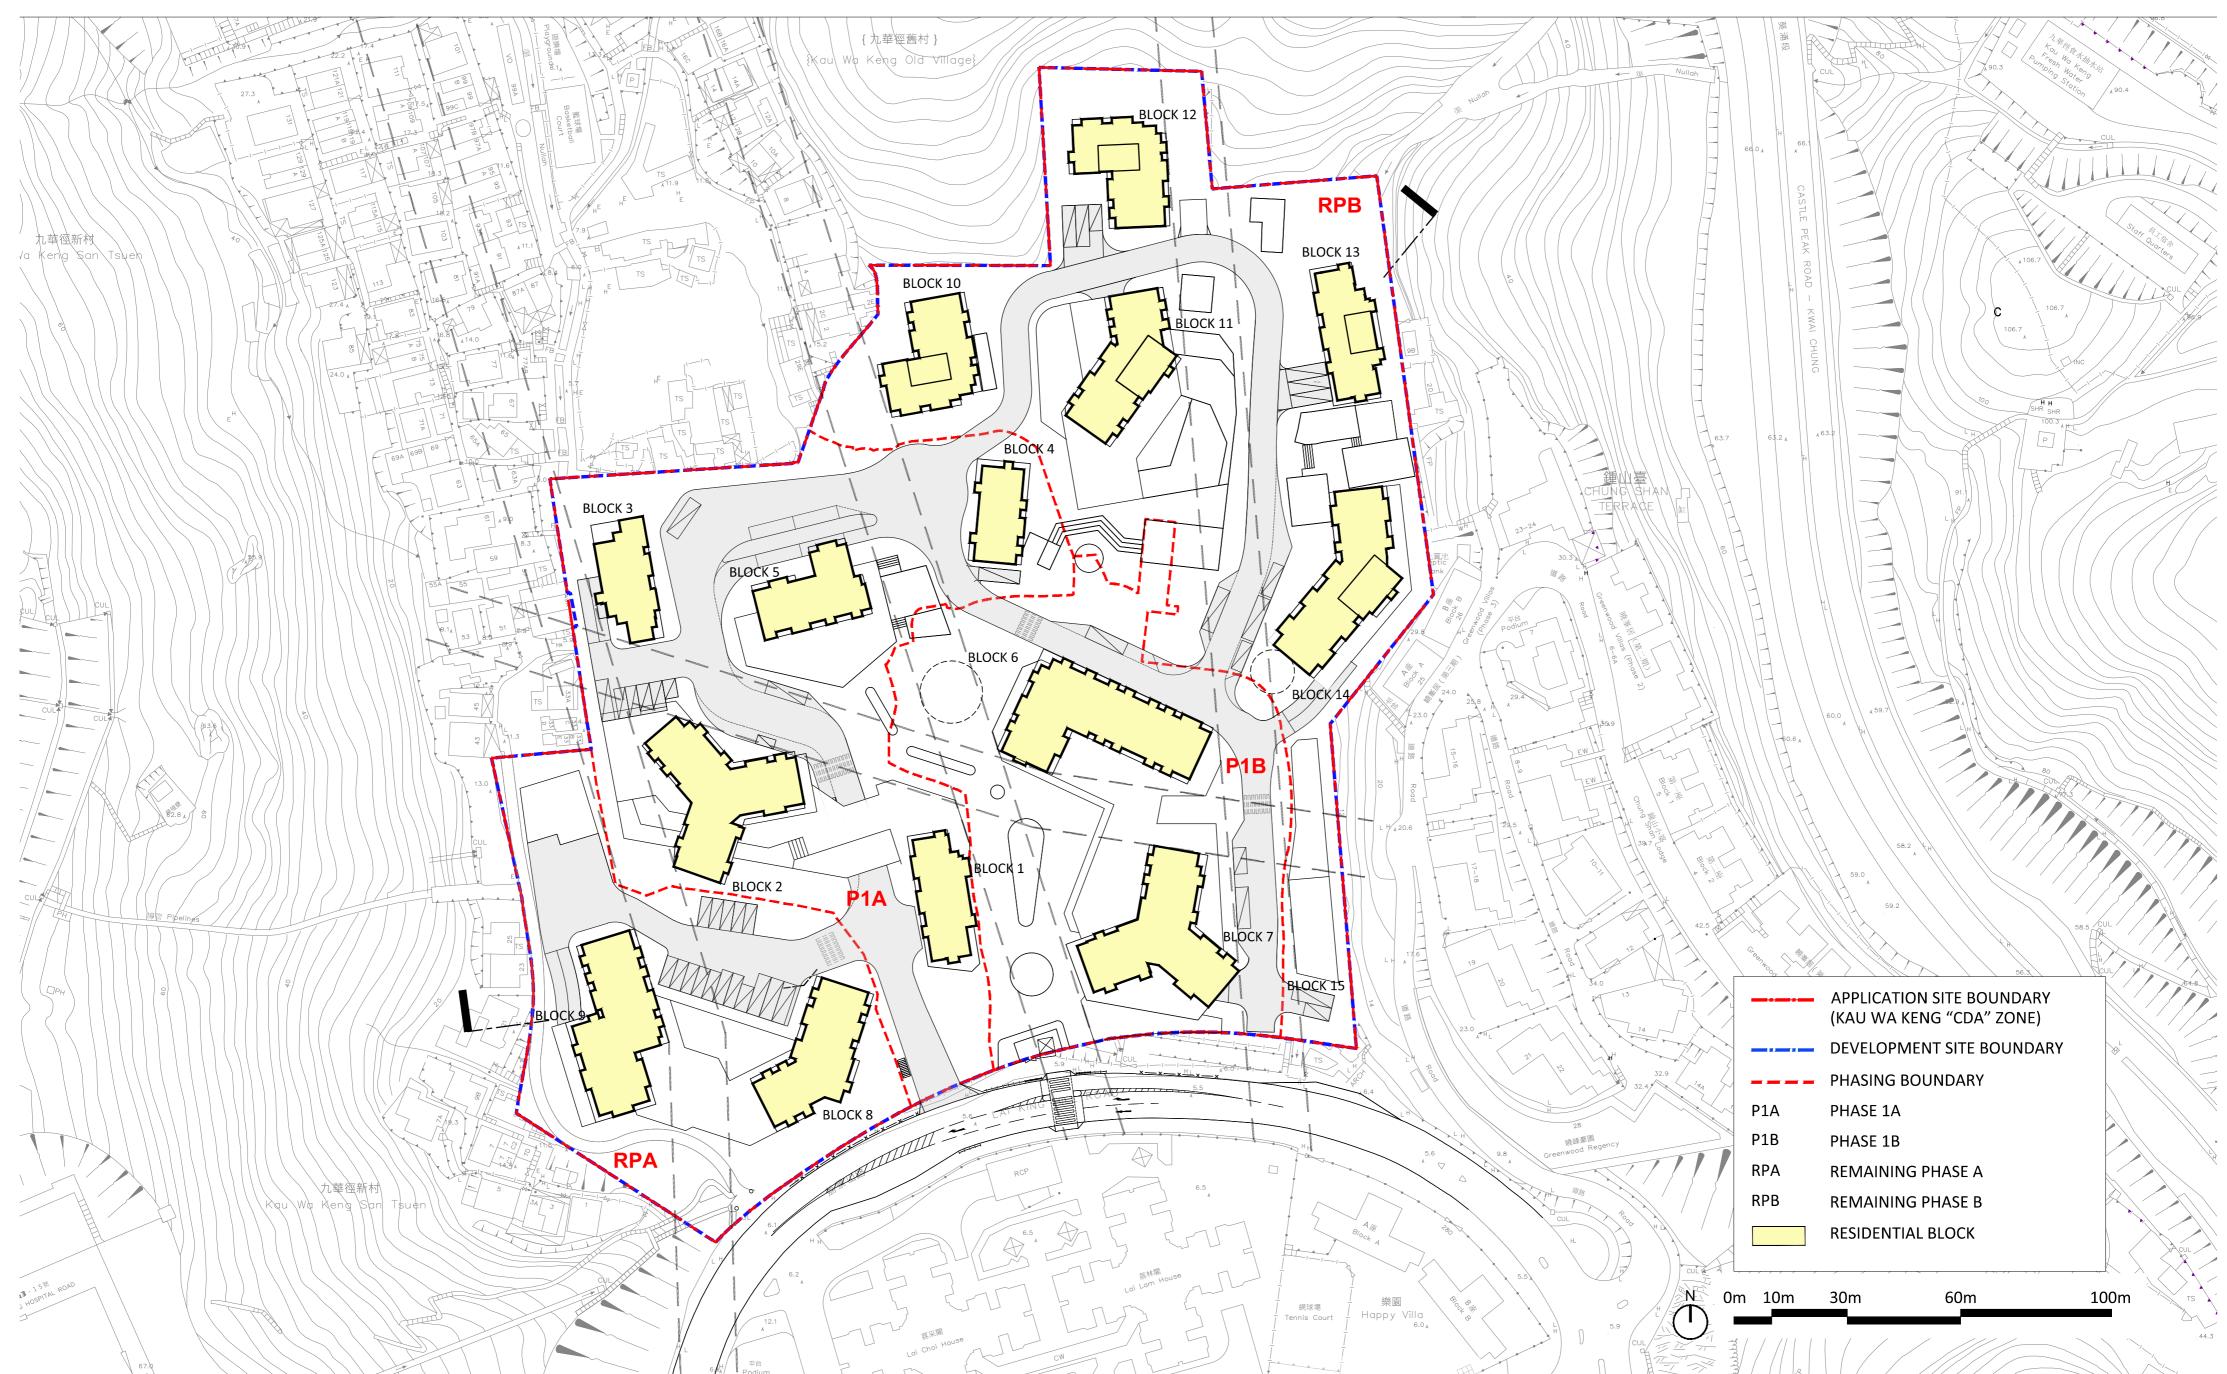


SECTION 1-1

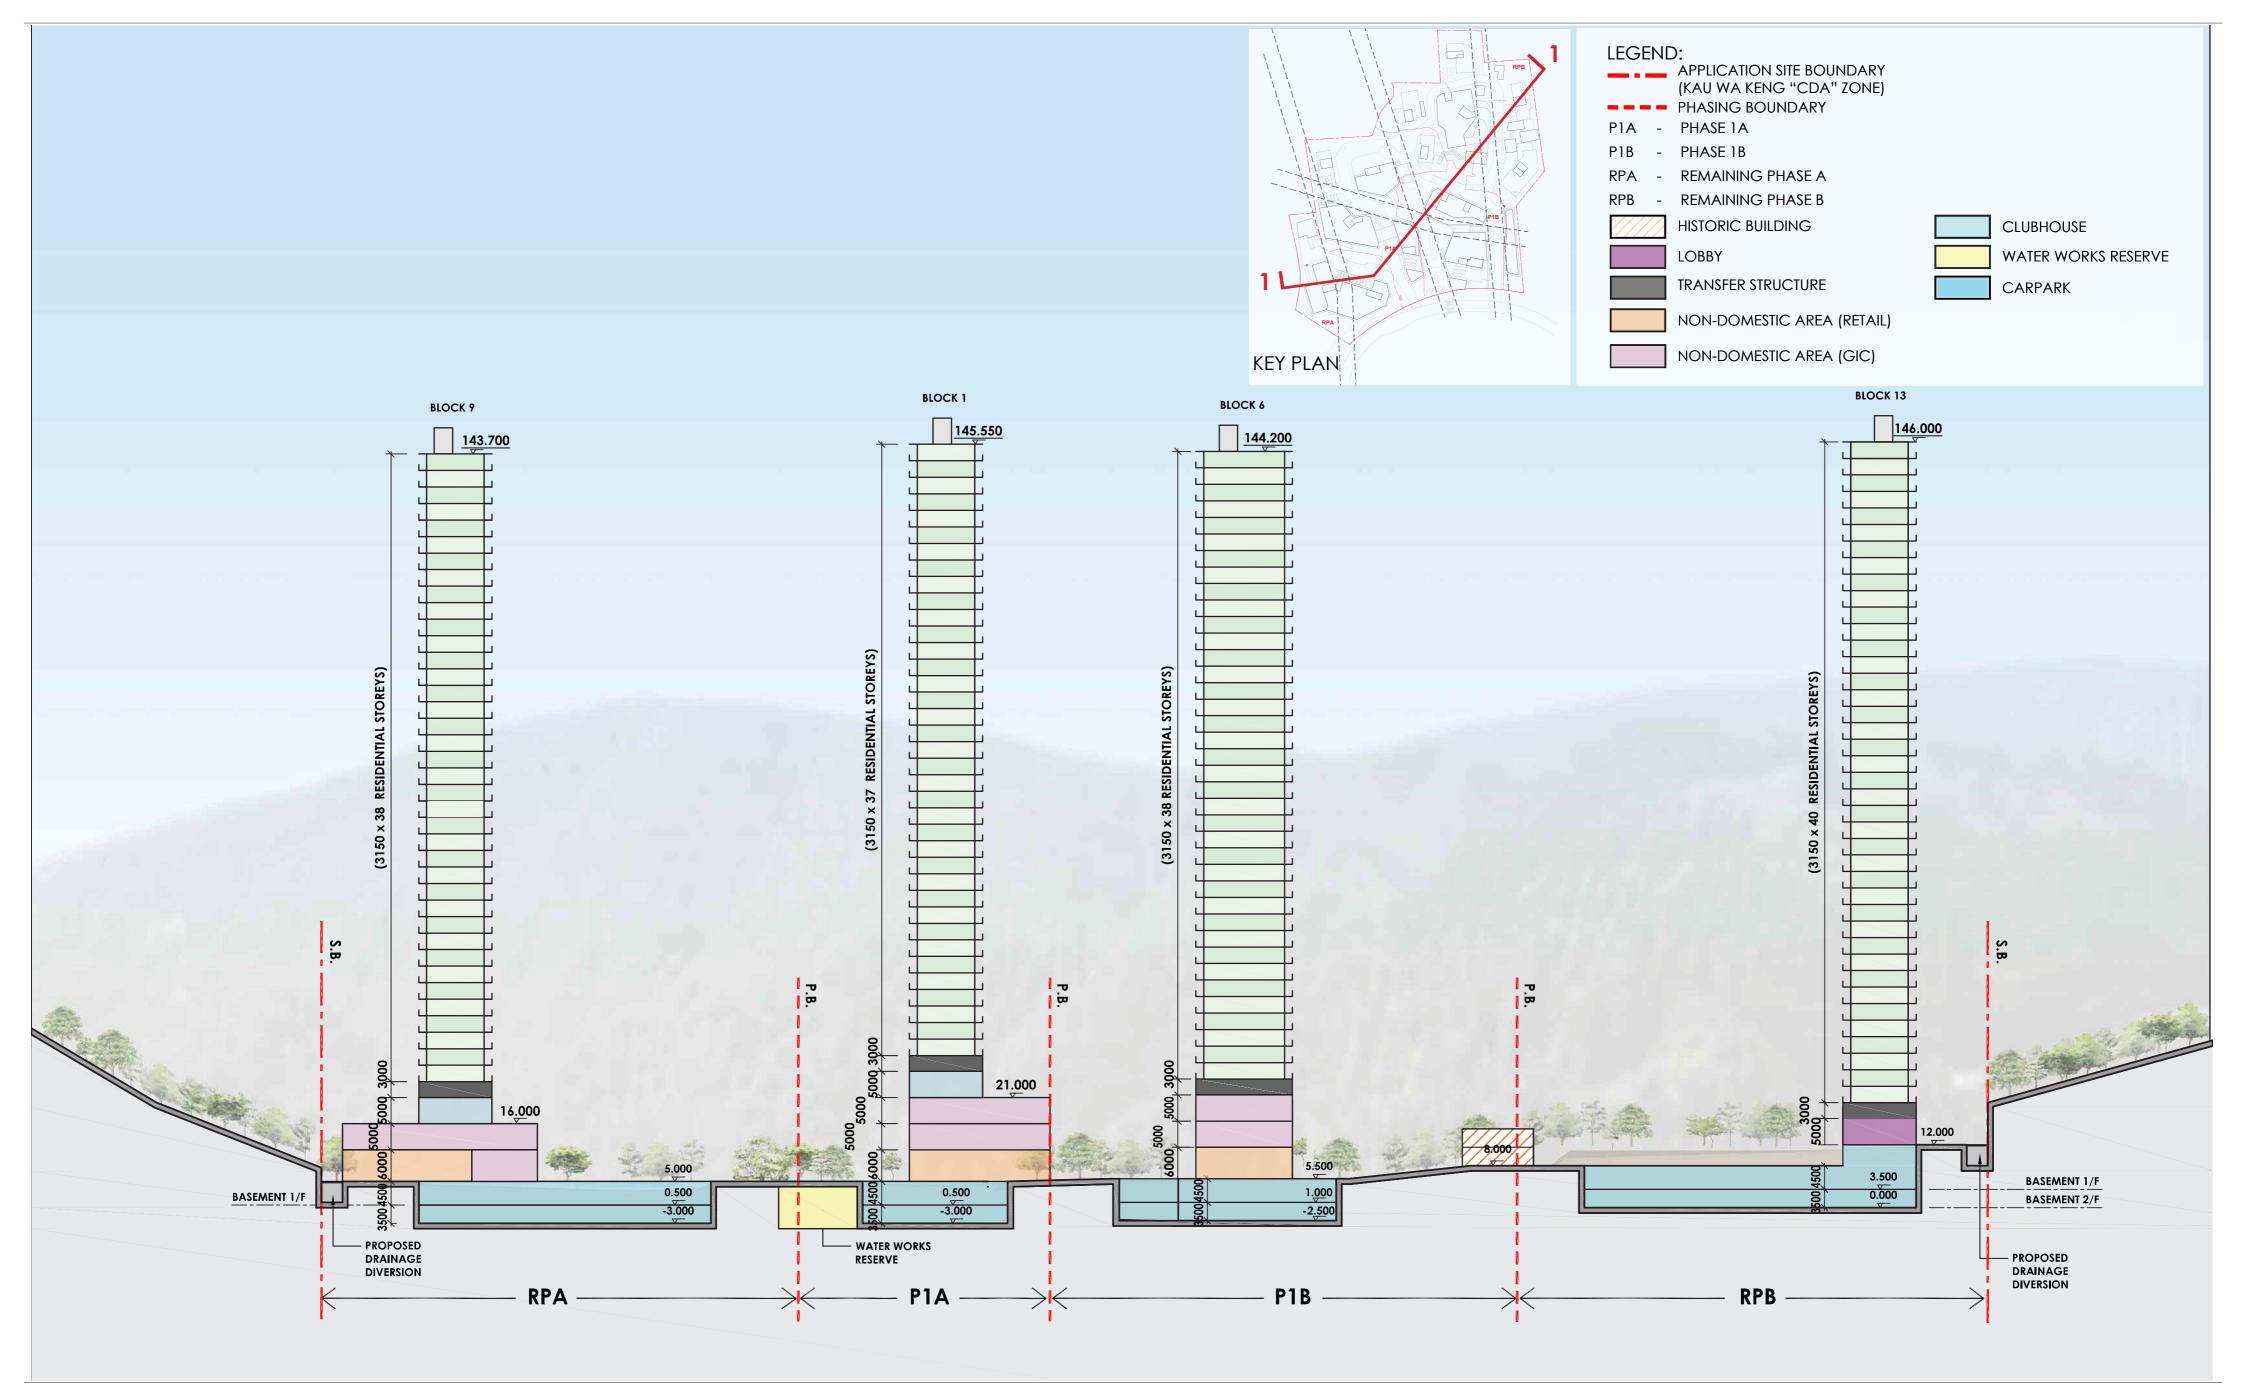


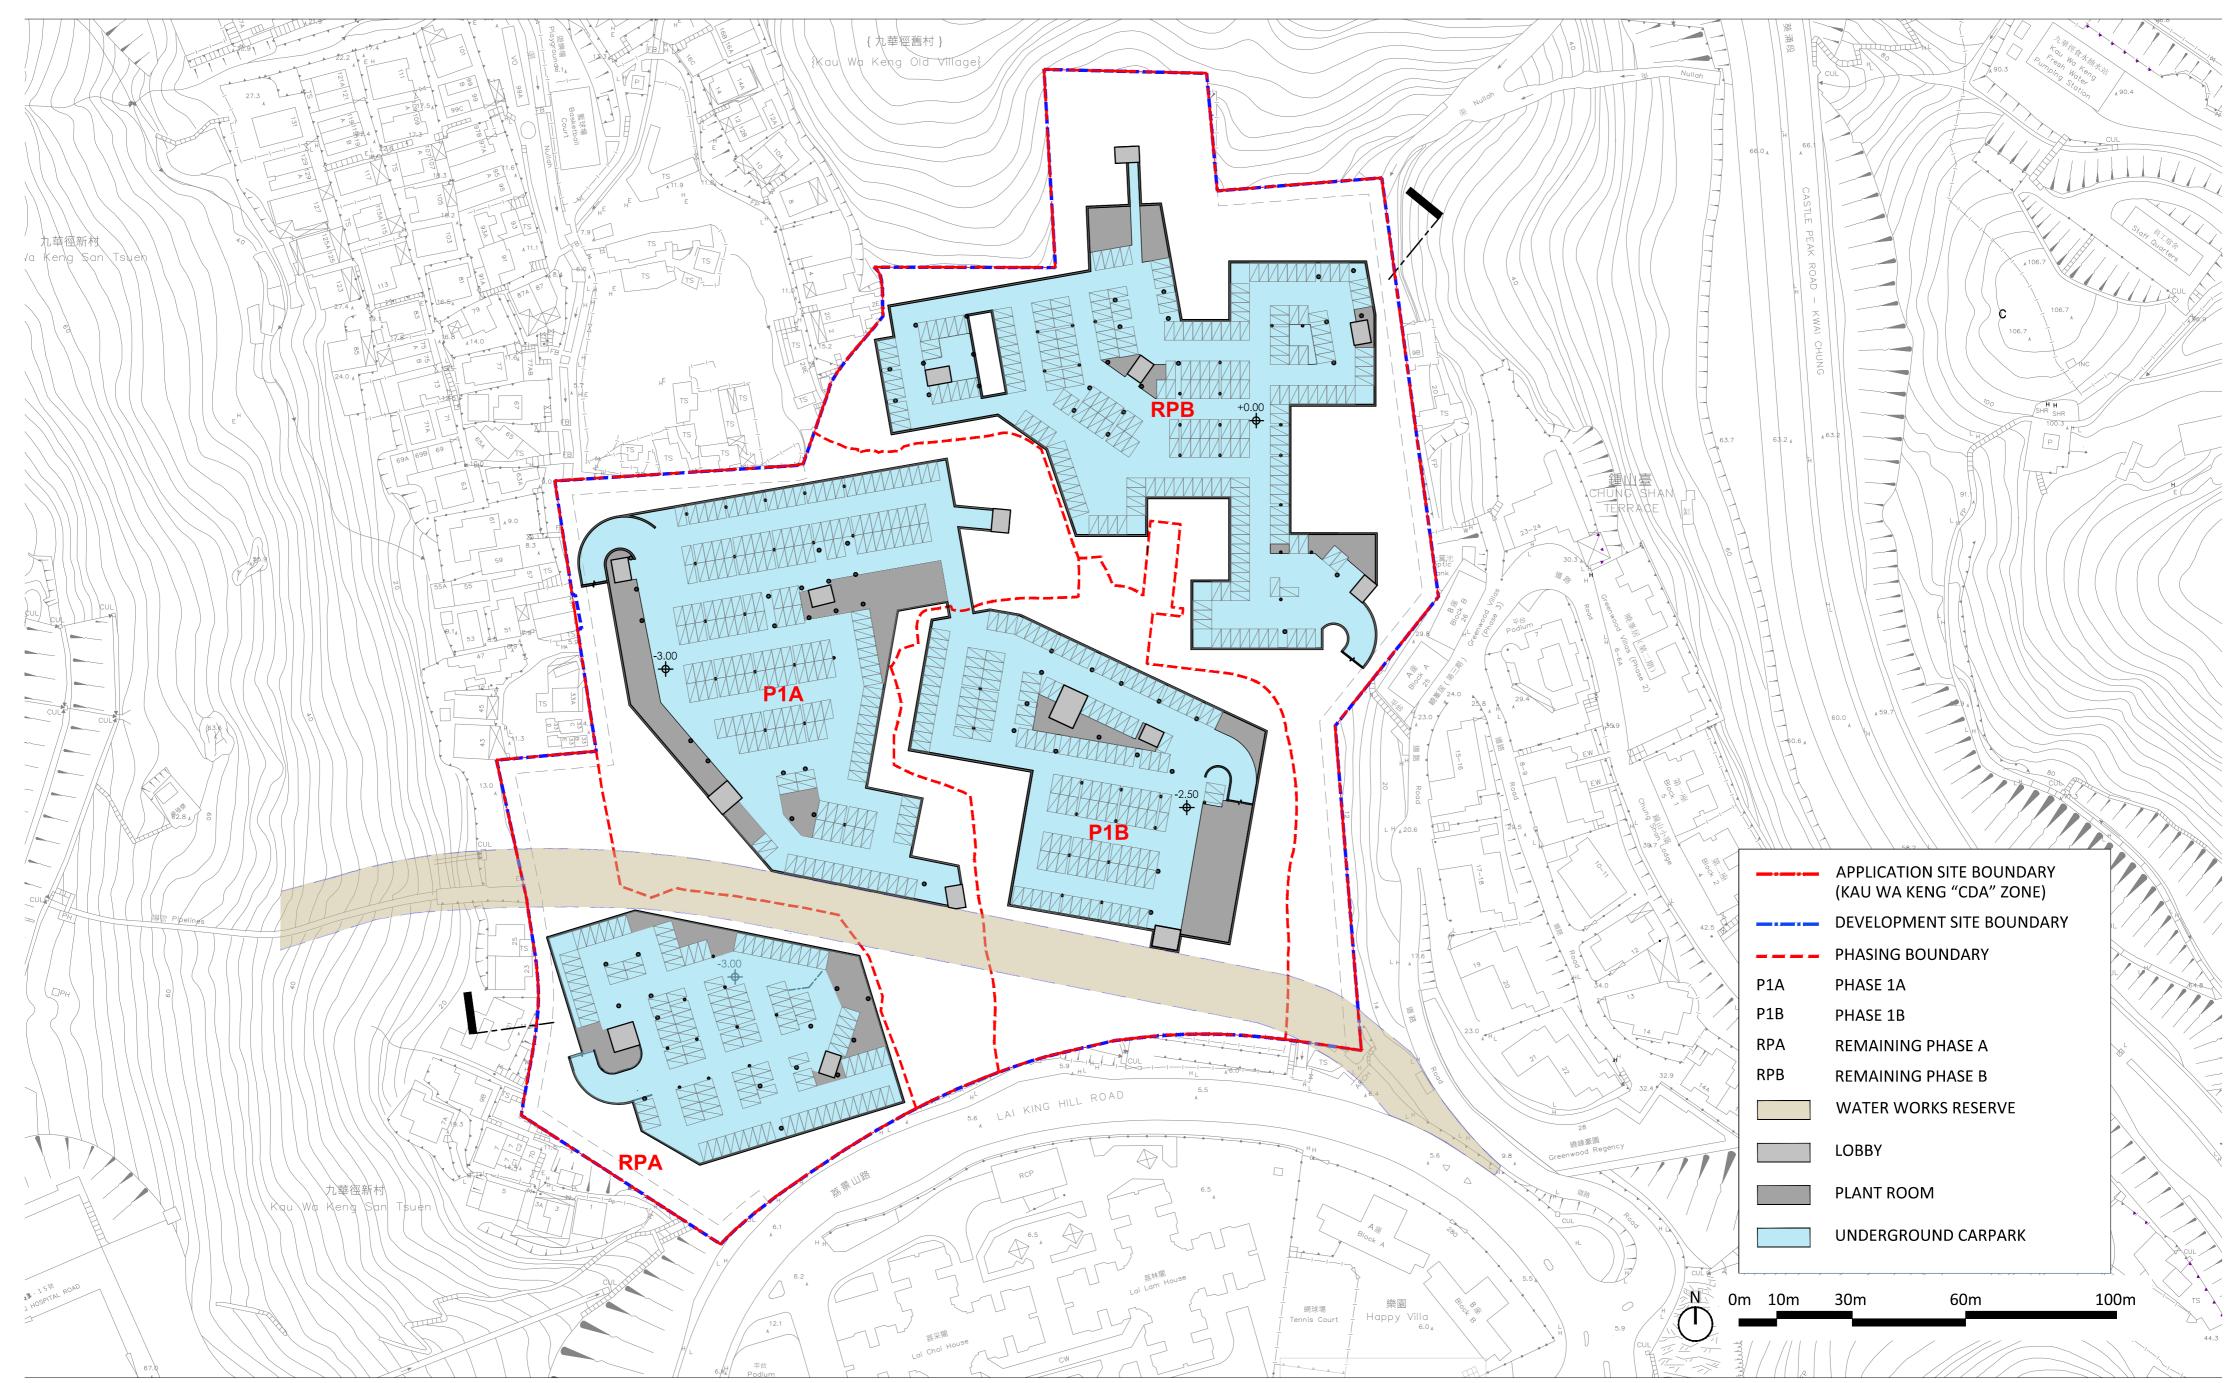

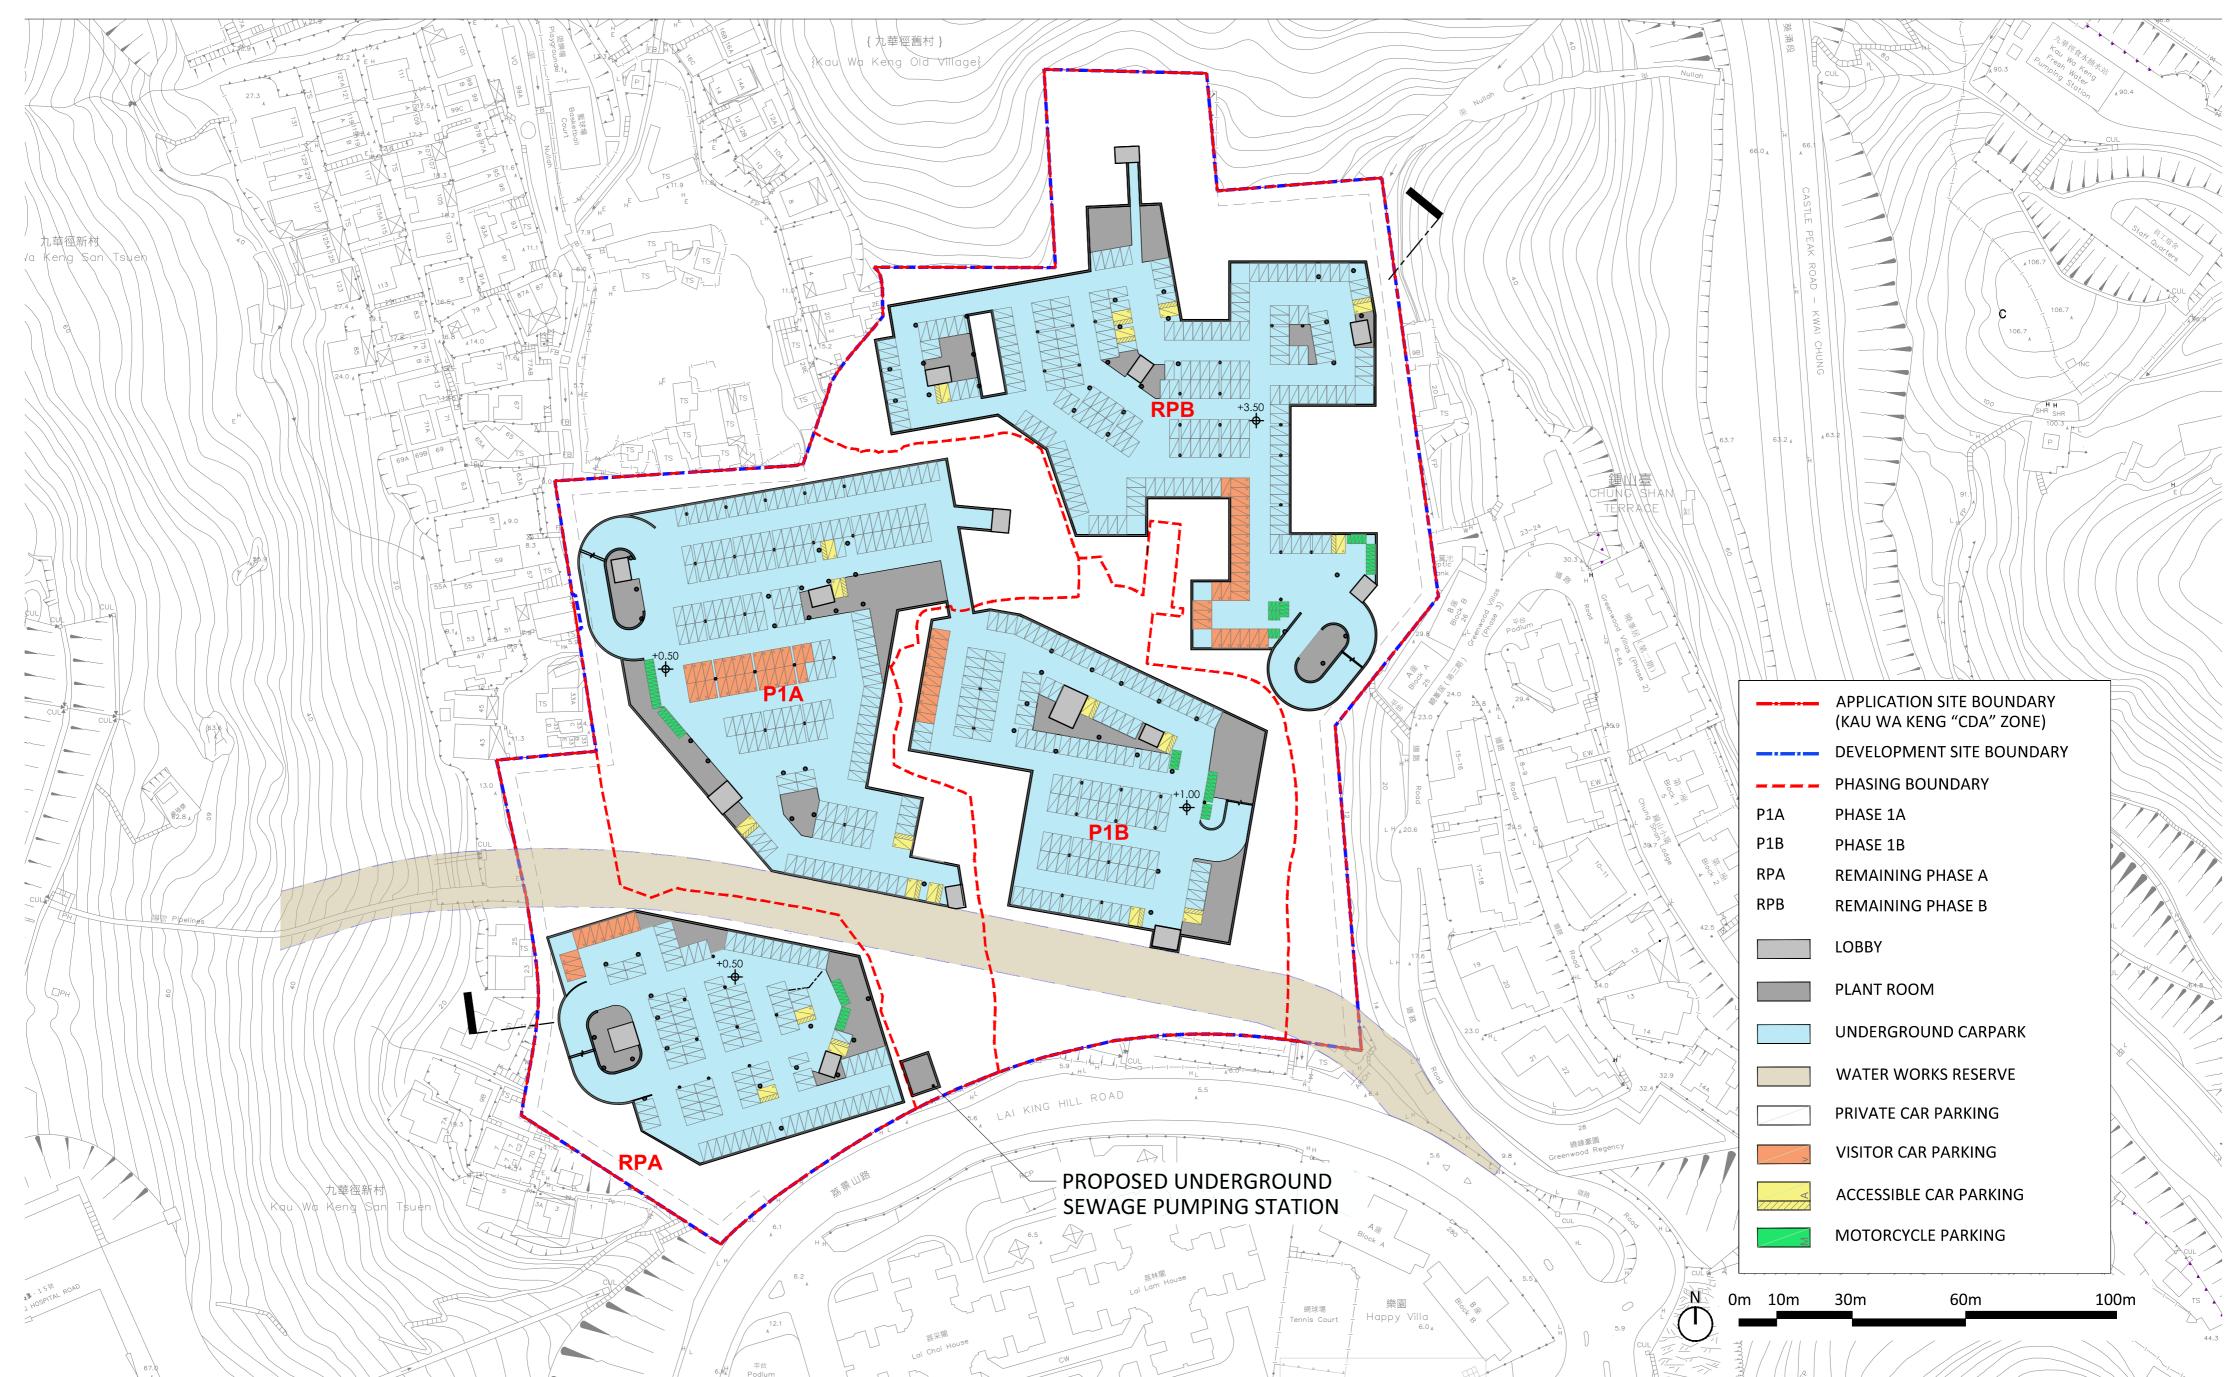



MASTER LAYOUT PLAN - INTERIM

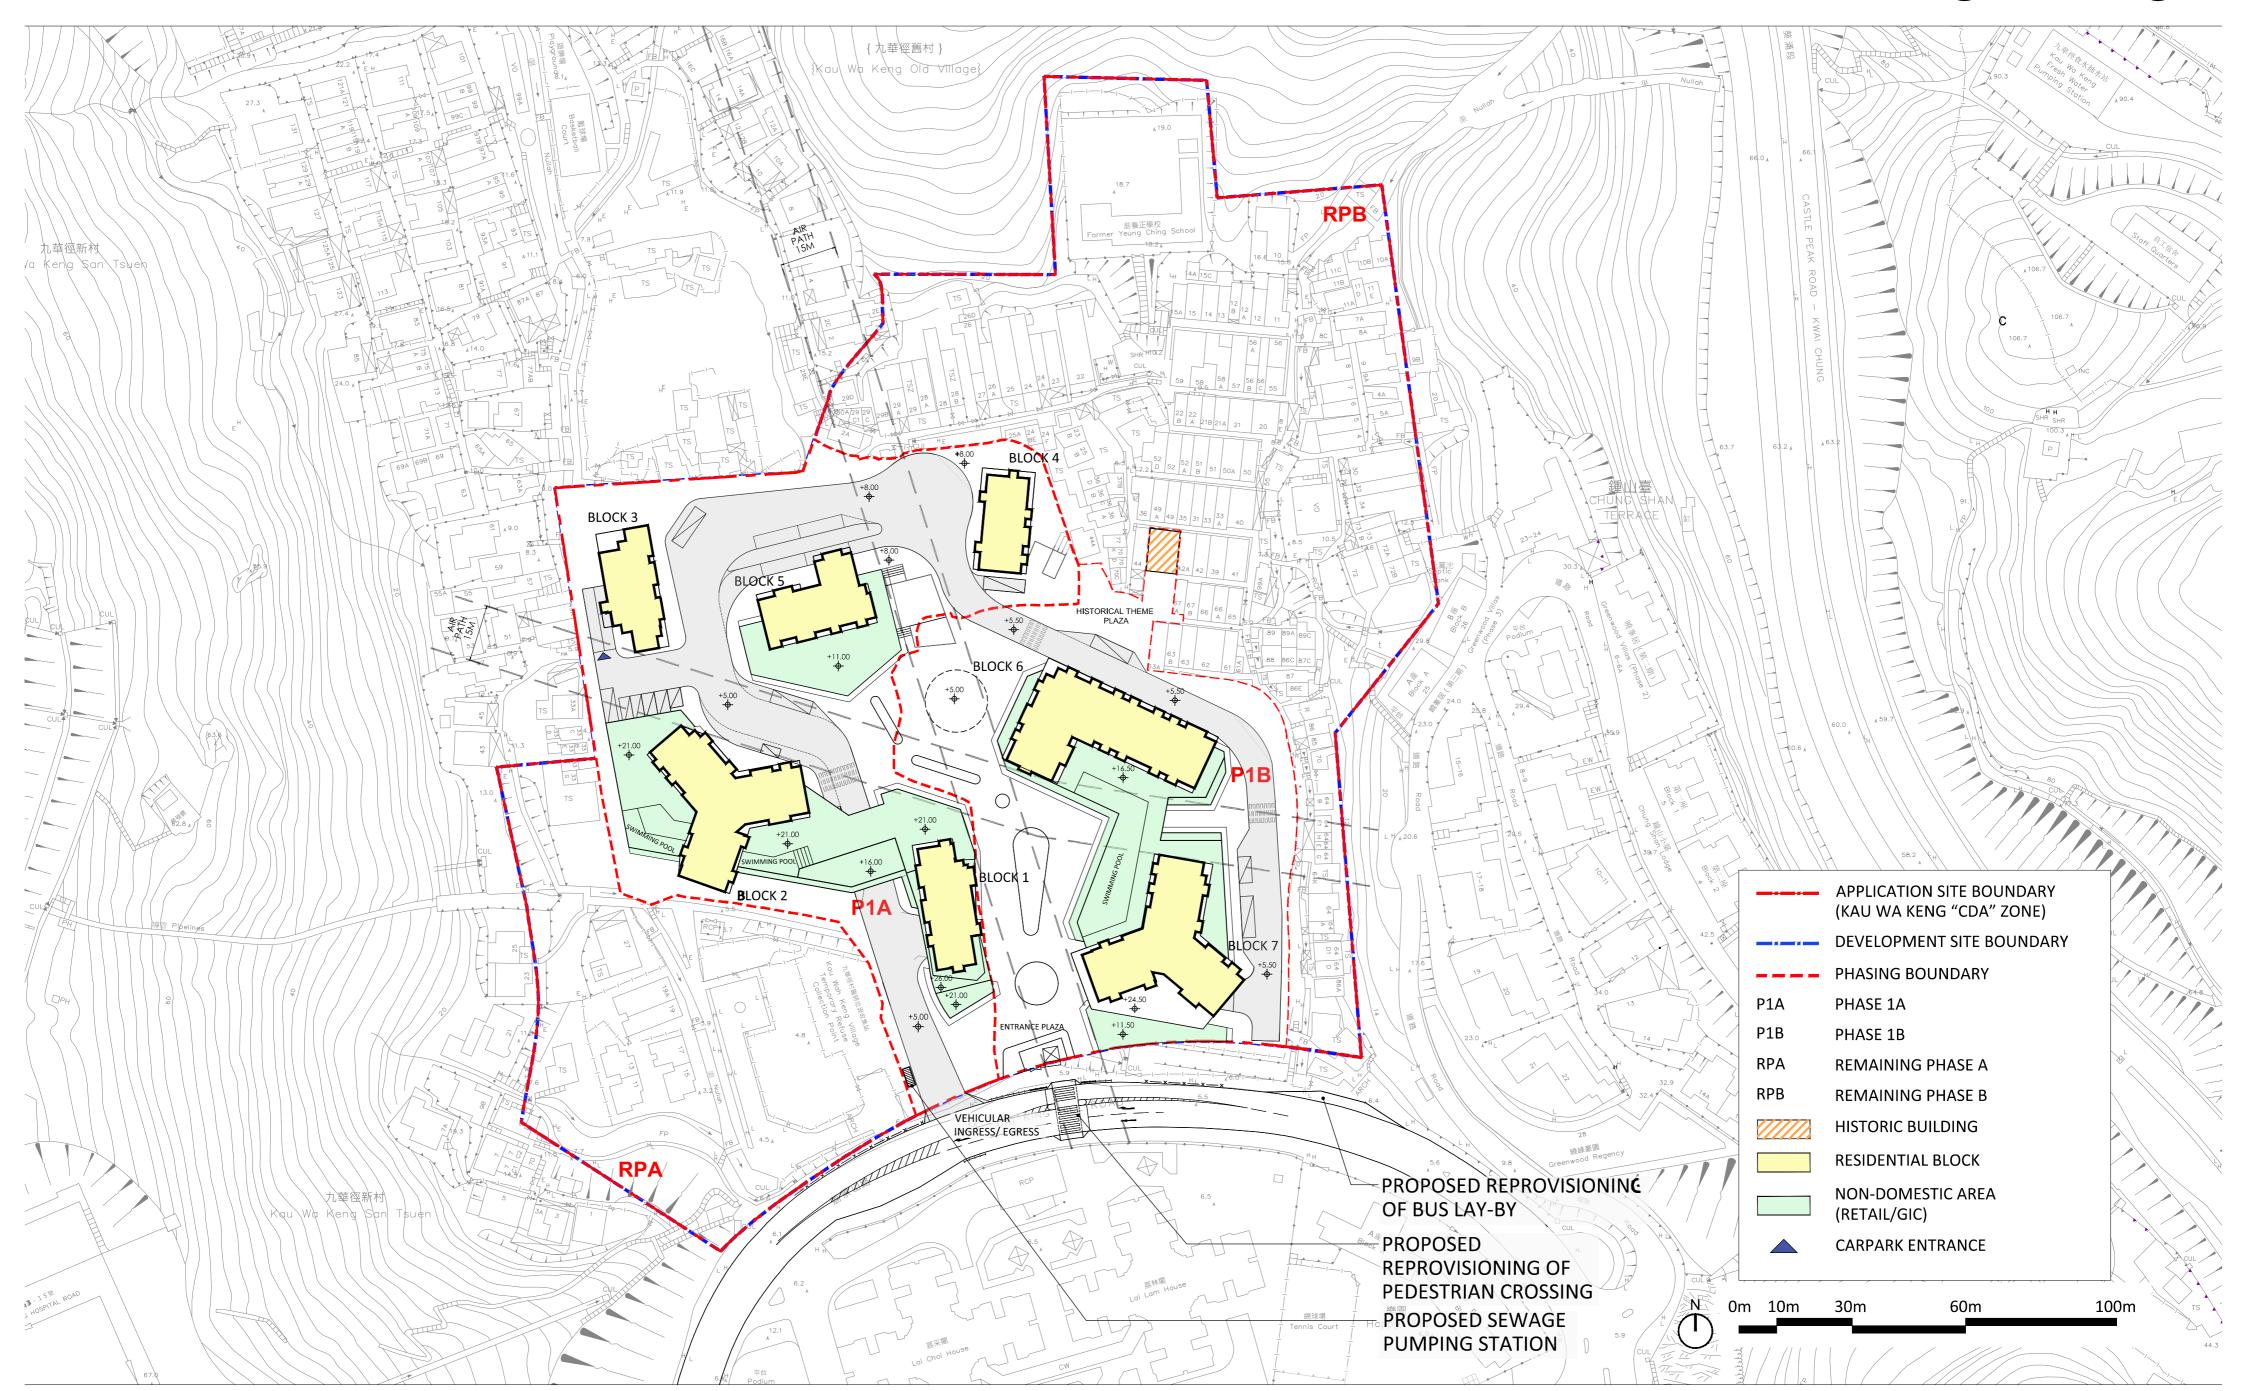

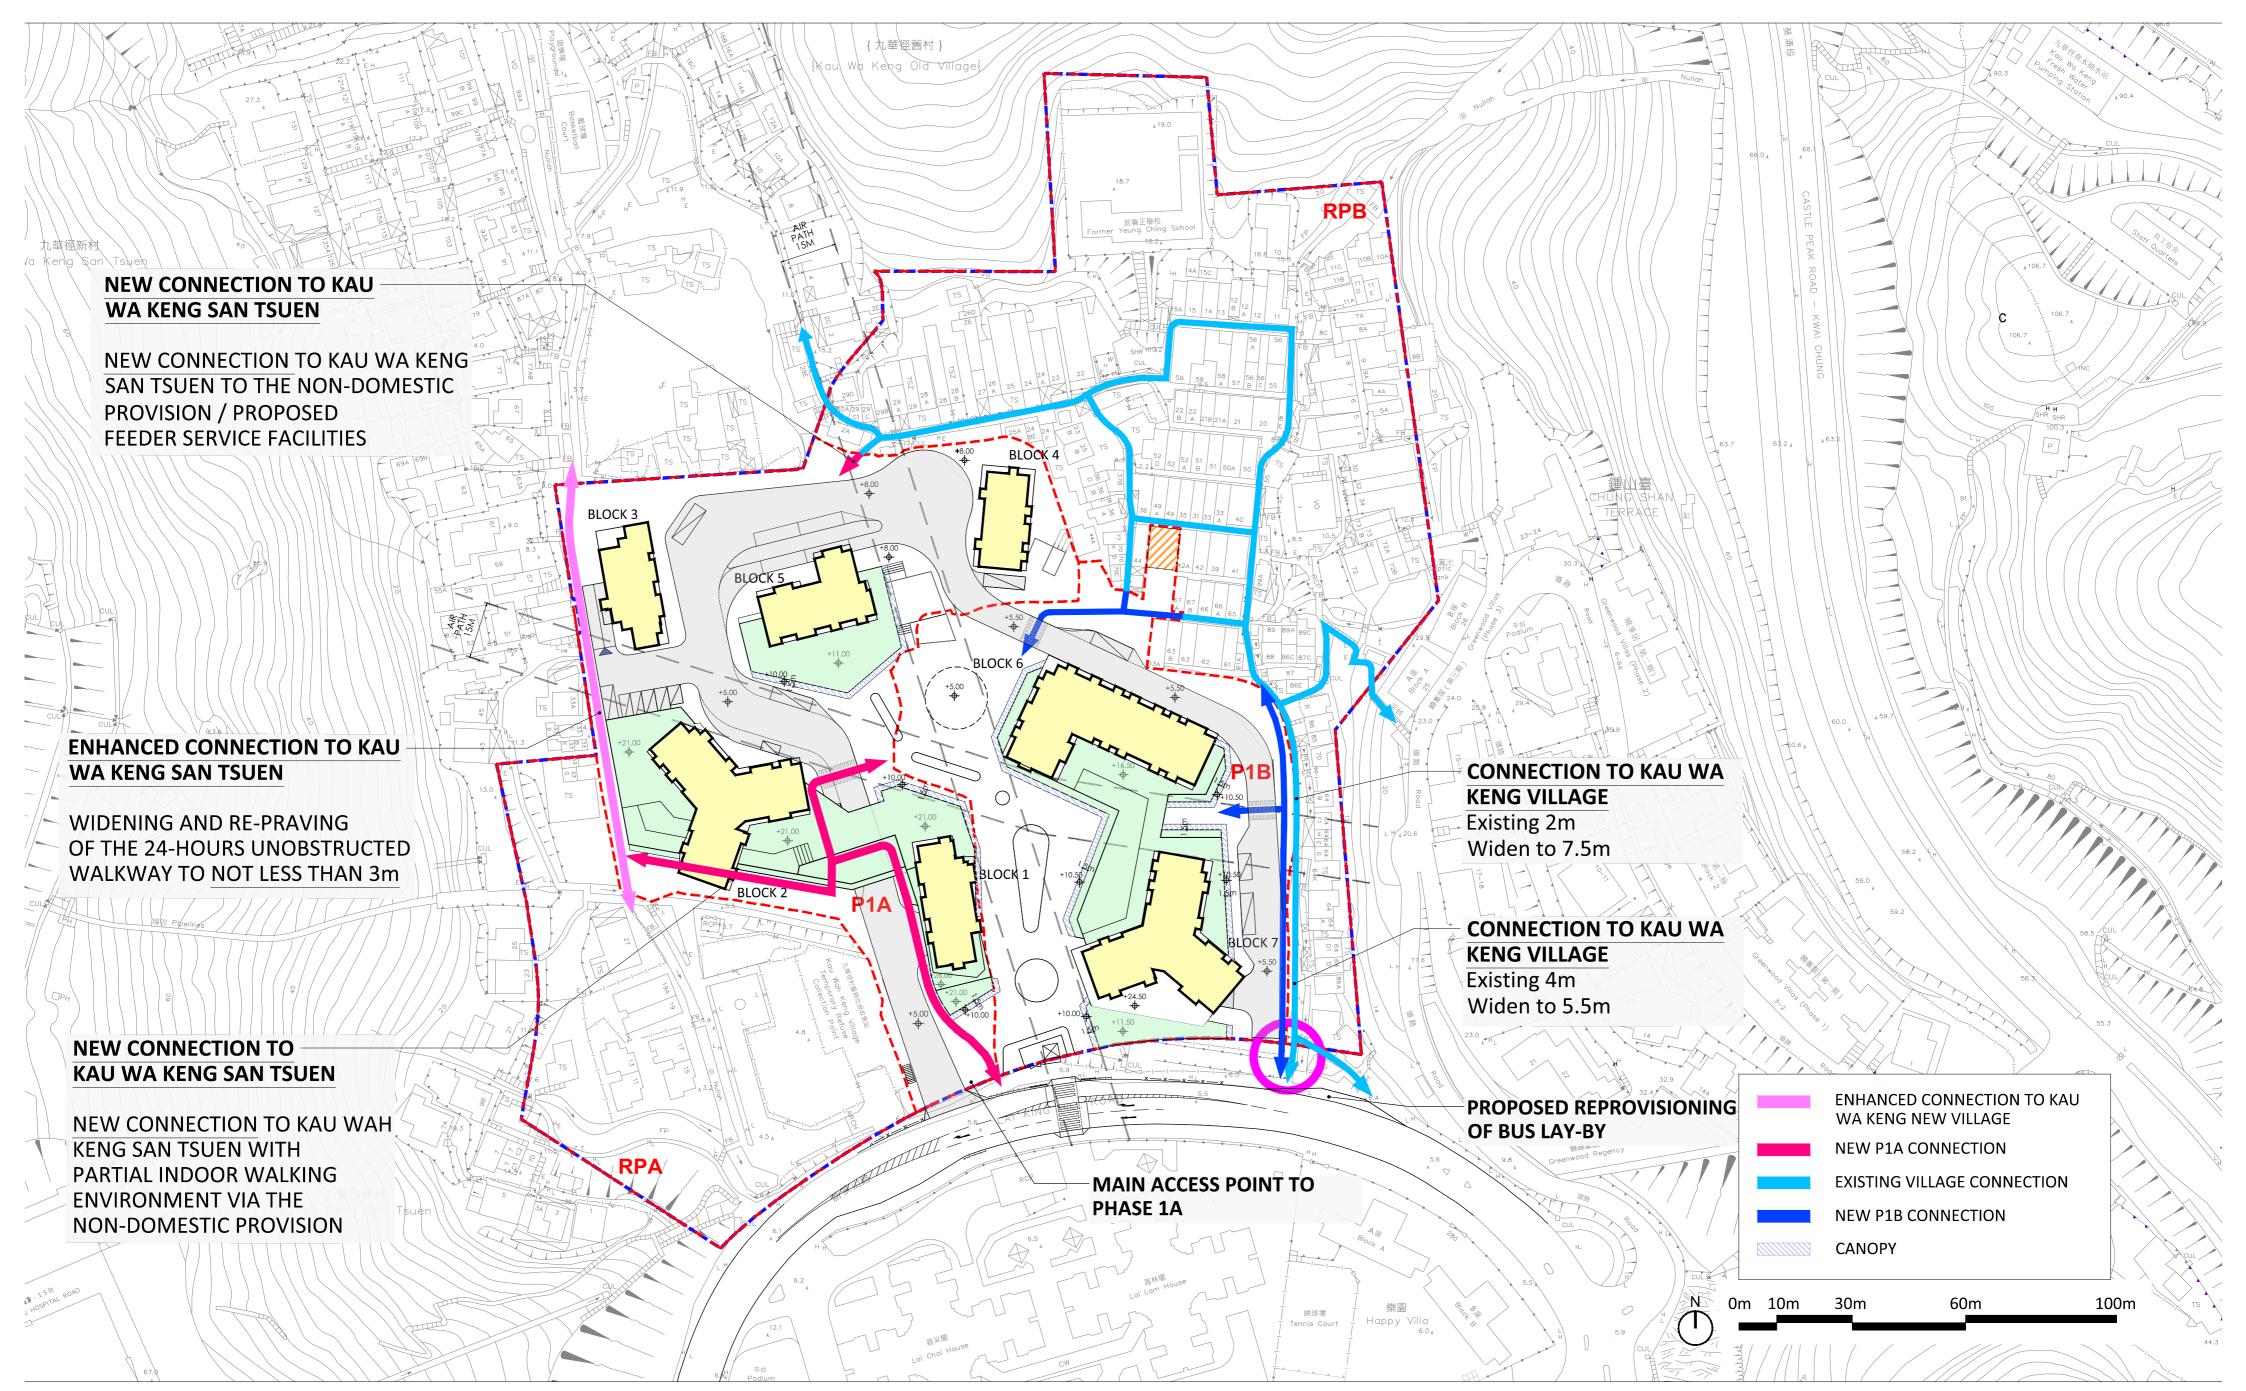

PEDESTRIAN CONNECTION 1:500@A0 1:1000@A2

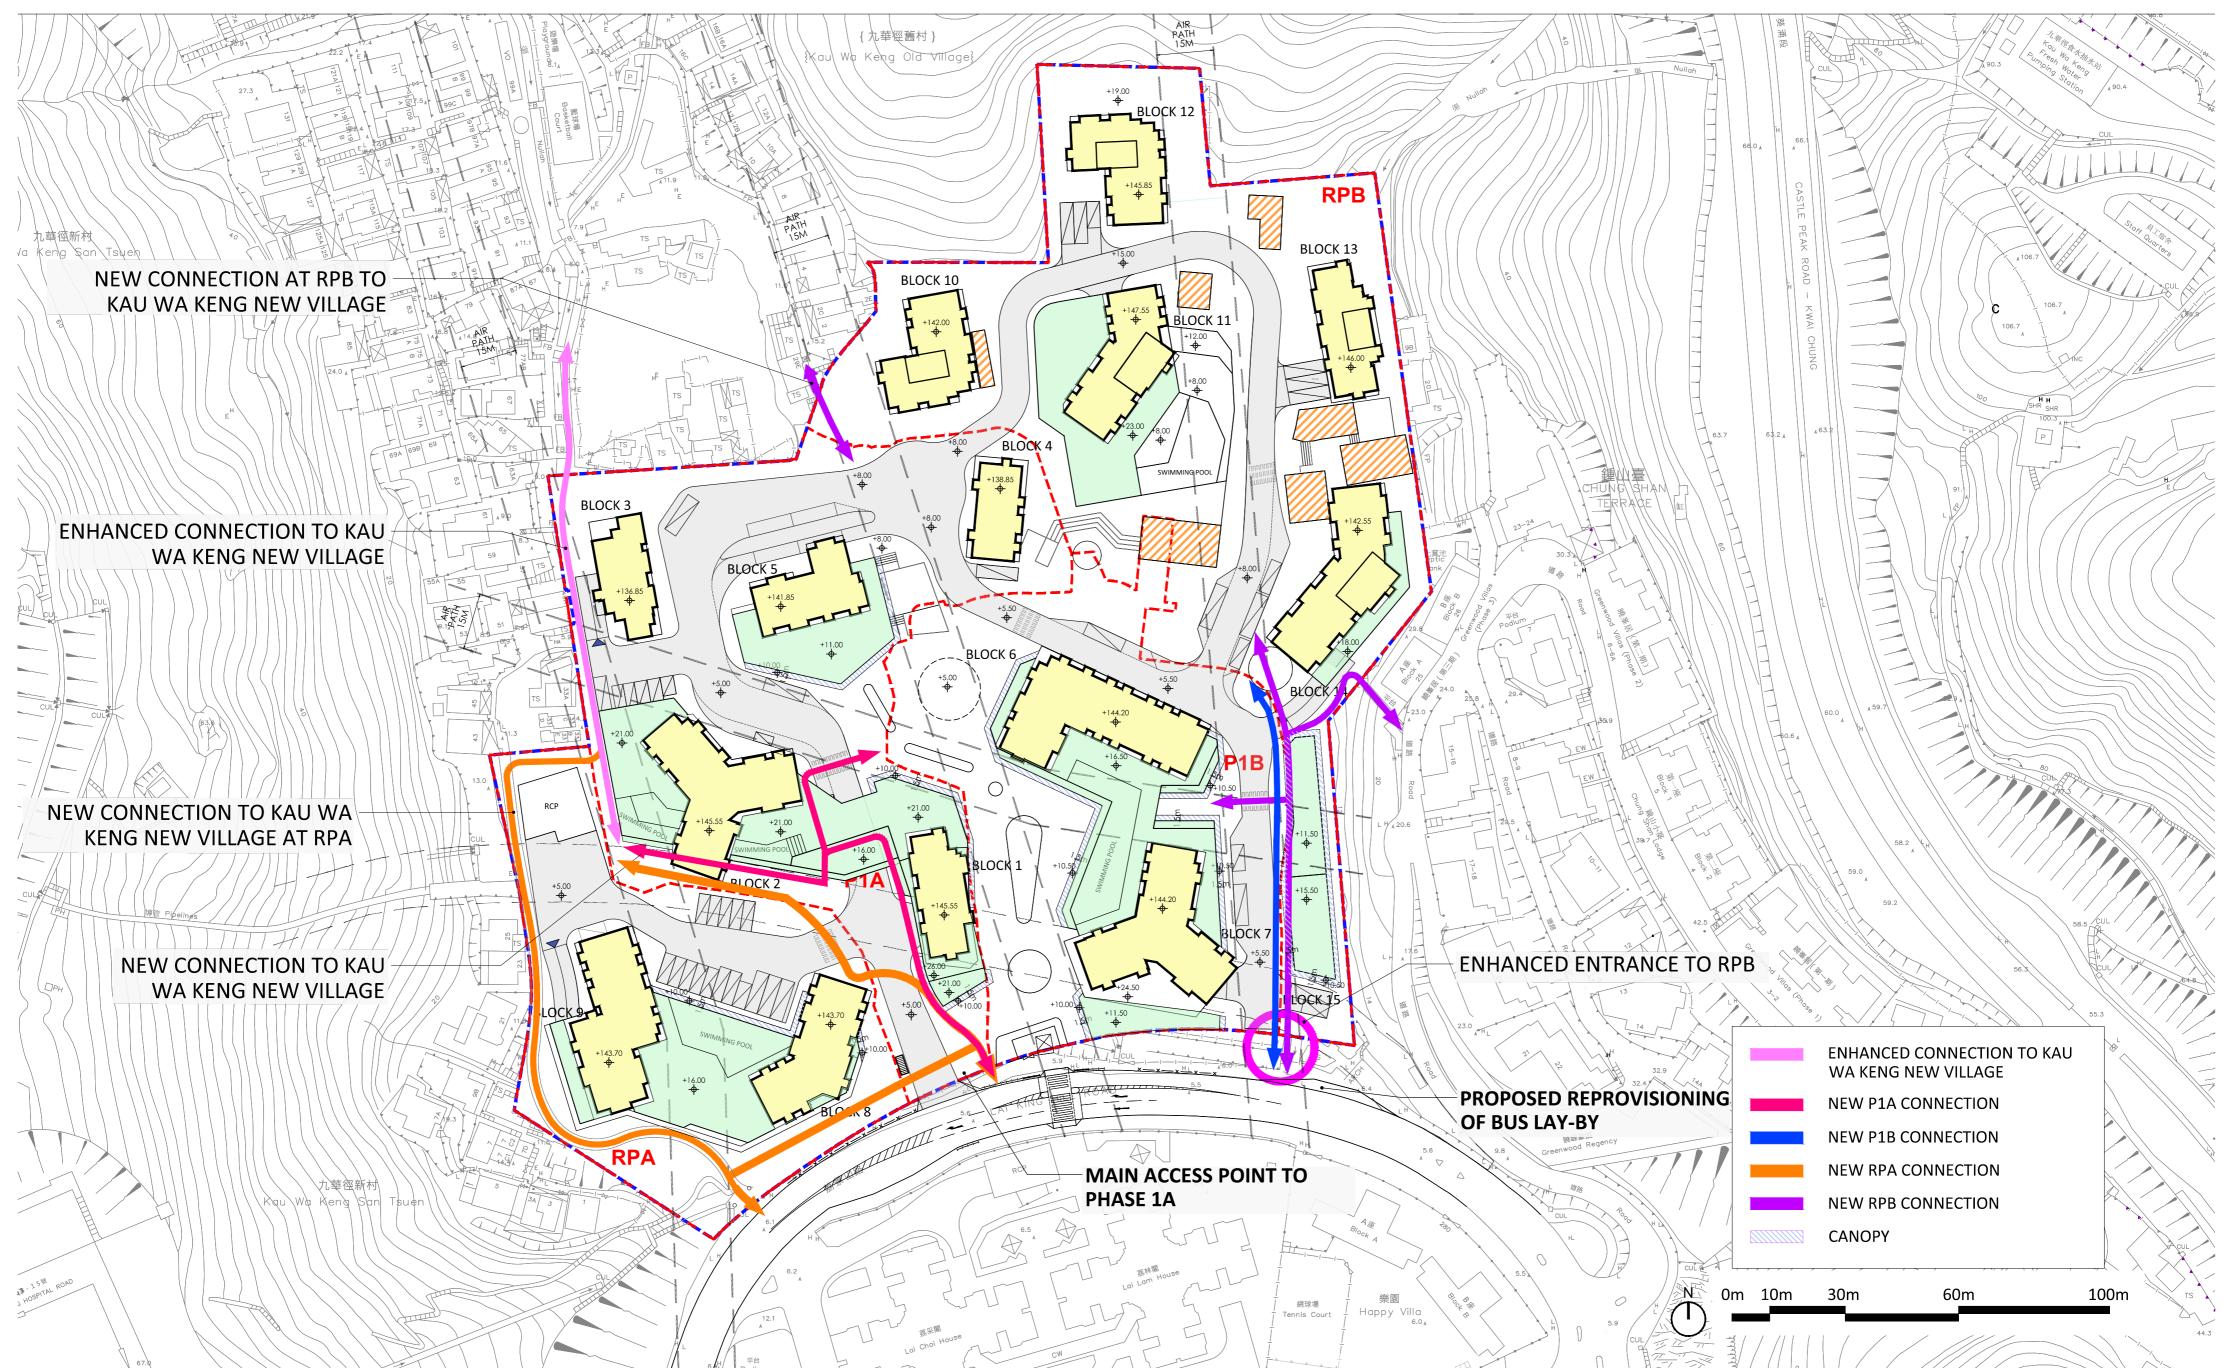

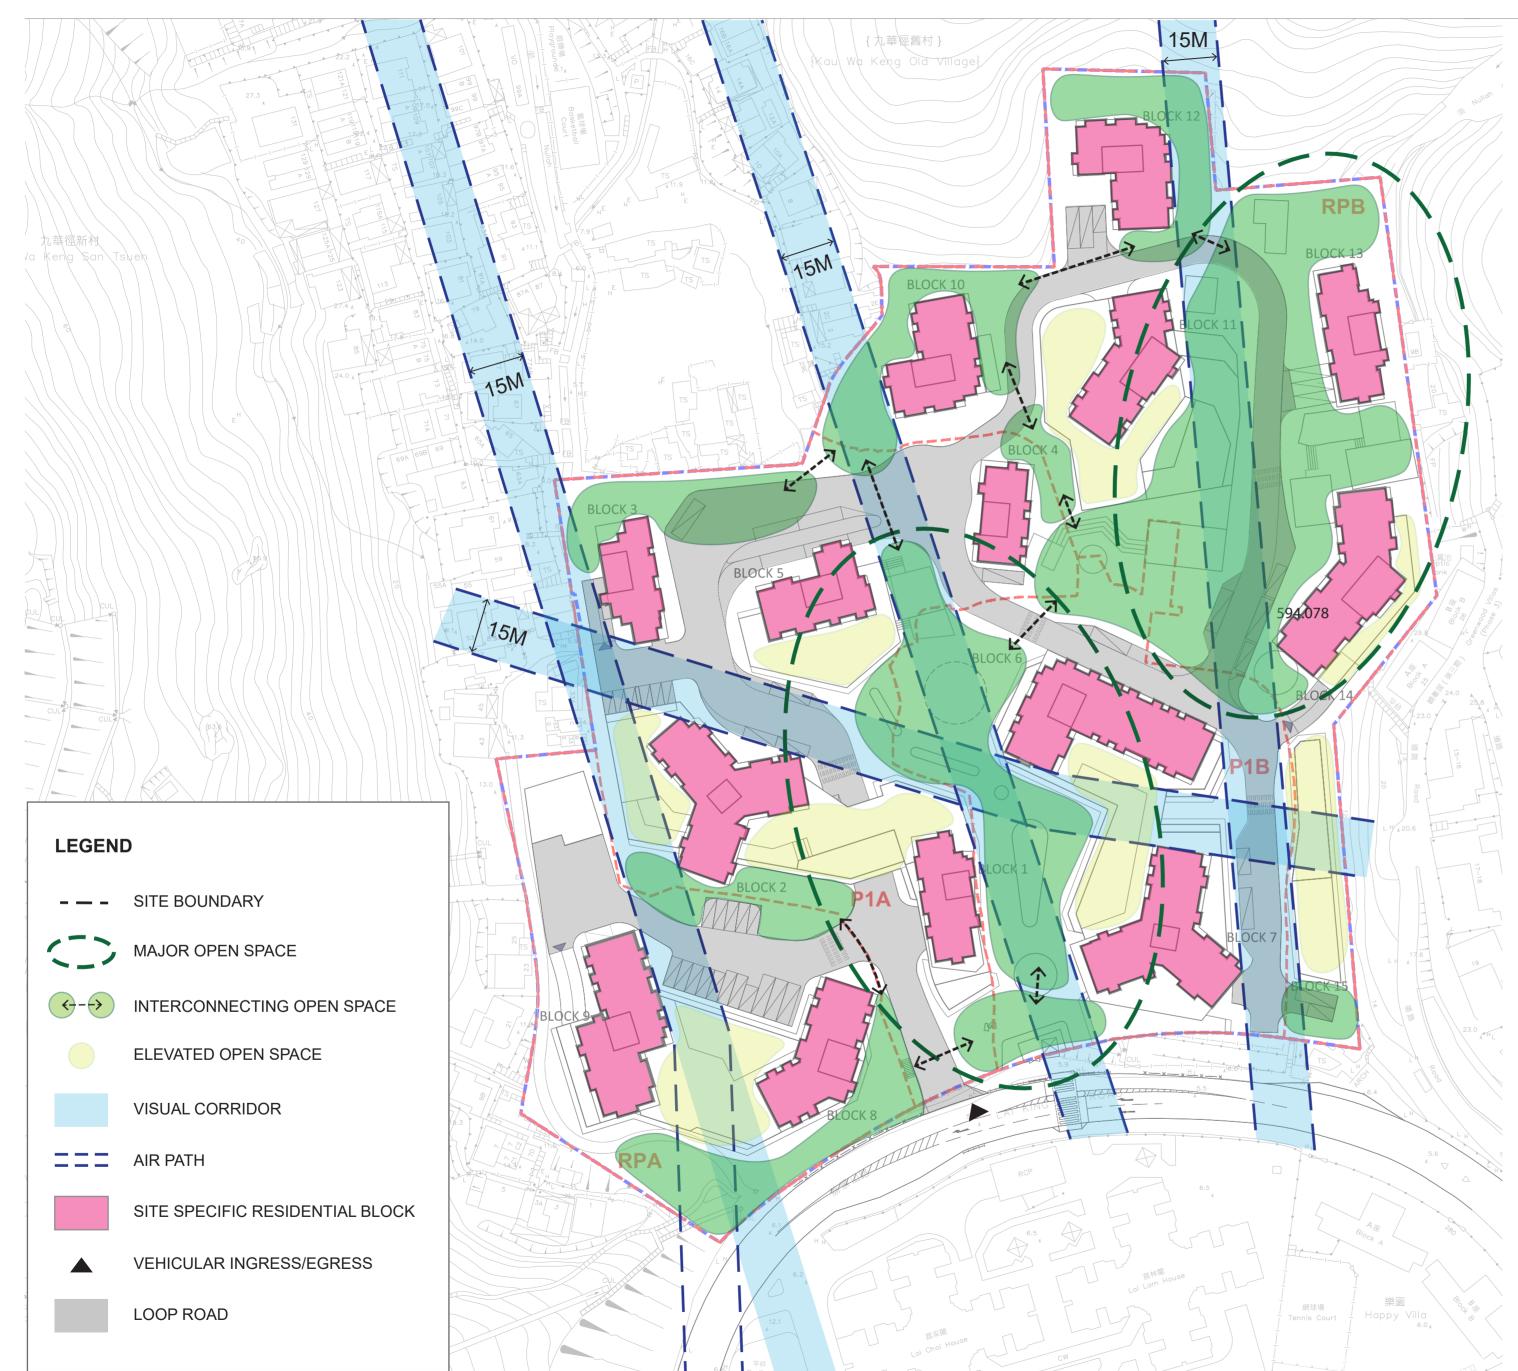

DESIGN CONCEPT OF THE CDA MASTER PLAN

Blocking Design

The whole CDA comprises 14 residential blocks grouped within the site and arranged in accordance with a Phased Development strategy. The residential blocks are designed in a site-specific manner with the following design considerations:

- Size, positioning and orientation are determined through optimisation of view opportunities, separation requirements, and energy saving parameters.
- Compliance with SBD principles, RTTV requirements, taking a sustainable approach.
- Mitigation of noise impact through use of setback and orientation of the major façade away from the noise source.

Open Space Provision

2 major open spaces are created by the disposition of the blocks within different phases of development:

- Central open space in Phase 1A and Phase 1B.
- Major open space in Remaining Phrase B.

The open spaces are interconnected to form an integrated spatial network providing landscape amenities, and both active and passive recreation facilities for the residents.

Vehicular Access, Loading and Unloading and Car Parking

- Due to the size of the development and for the ease of vehicular access and maneuvering, two vehicular ingress/ egress points are proposed along Lai King Hill Road and forming a loop road connecting all phases.
- All the loading and unloading facilities are provided at ground level. High end vehicular parking is provided underground serving the residential blocks within each phase.

Ventilation, Air Quality and Noise


- Three 15m air path in N-S direction and one in ESE-WNW direction are positioned penetrate vertically and longitudinally across the CDA site through the major open spaces.
- The air path passing through the different phases of the development also serve the purpose of visual corridors to the natural valley land form and the hills beyond.
- The ground floor arrangement of the residential blocks aims to maximize covered open space for enhancement of air movement throughout the development at pedestrian level.

Building Height Consideration

 Due to the introduction of welfare facilities at the podium level, the height of the blocks are increased to 136.85mPD~147.55mPD, from the previous 120mPD of the Approved Scheme.

PLANNING CONCEPT


- The Proposed Scheme forms a seamless transition from the lively urban environment in the north, to a tranquil leisure environment in the north at the Kau Wa Keng valley area
- · Retail shops, social welfare facilities, open spaces, and landscaped environments are designed at ground level of the Proposed Scheme, creating an engaging atmosphere and offering a picturesque view
- Retail shops, social welfare facilities and open spaces within the Proposed Scheme are located at convenient positions and connected by public accesses that will operate during reasonable hours, ensuring these facilities effectively serve future residents and visitors.
- Providing enhanced access to the surrounding residential developments and villages, improving the overall walking experience
- graded historic buildings, creating a serene environment with natural landscape as a backdrop

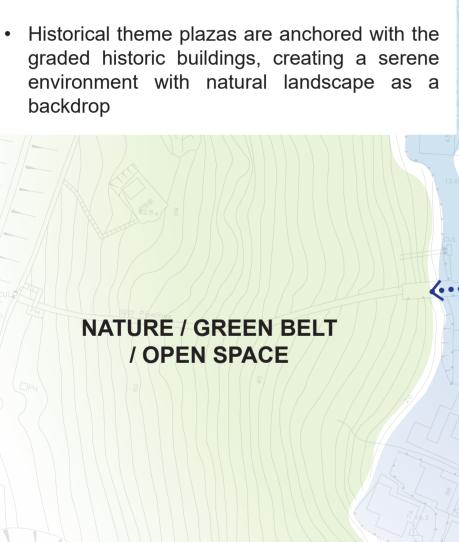





PUBLIC ACCESS PLAN 1:500@A0 1:1000@A2

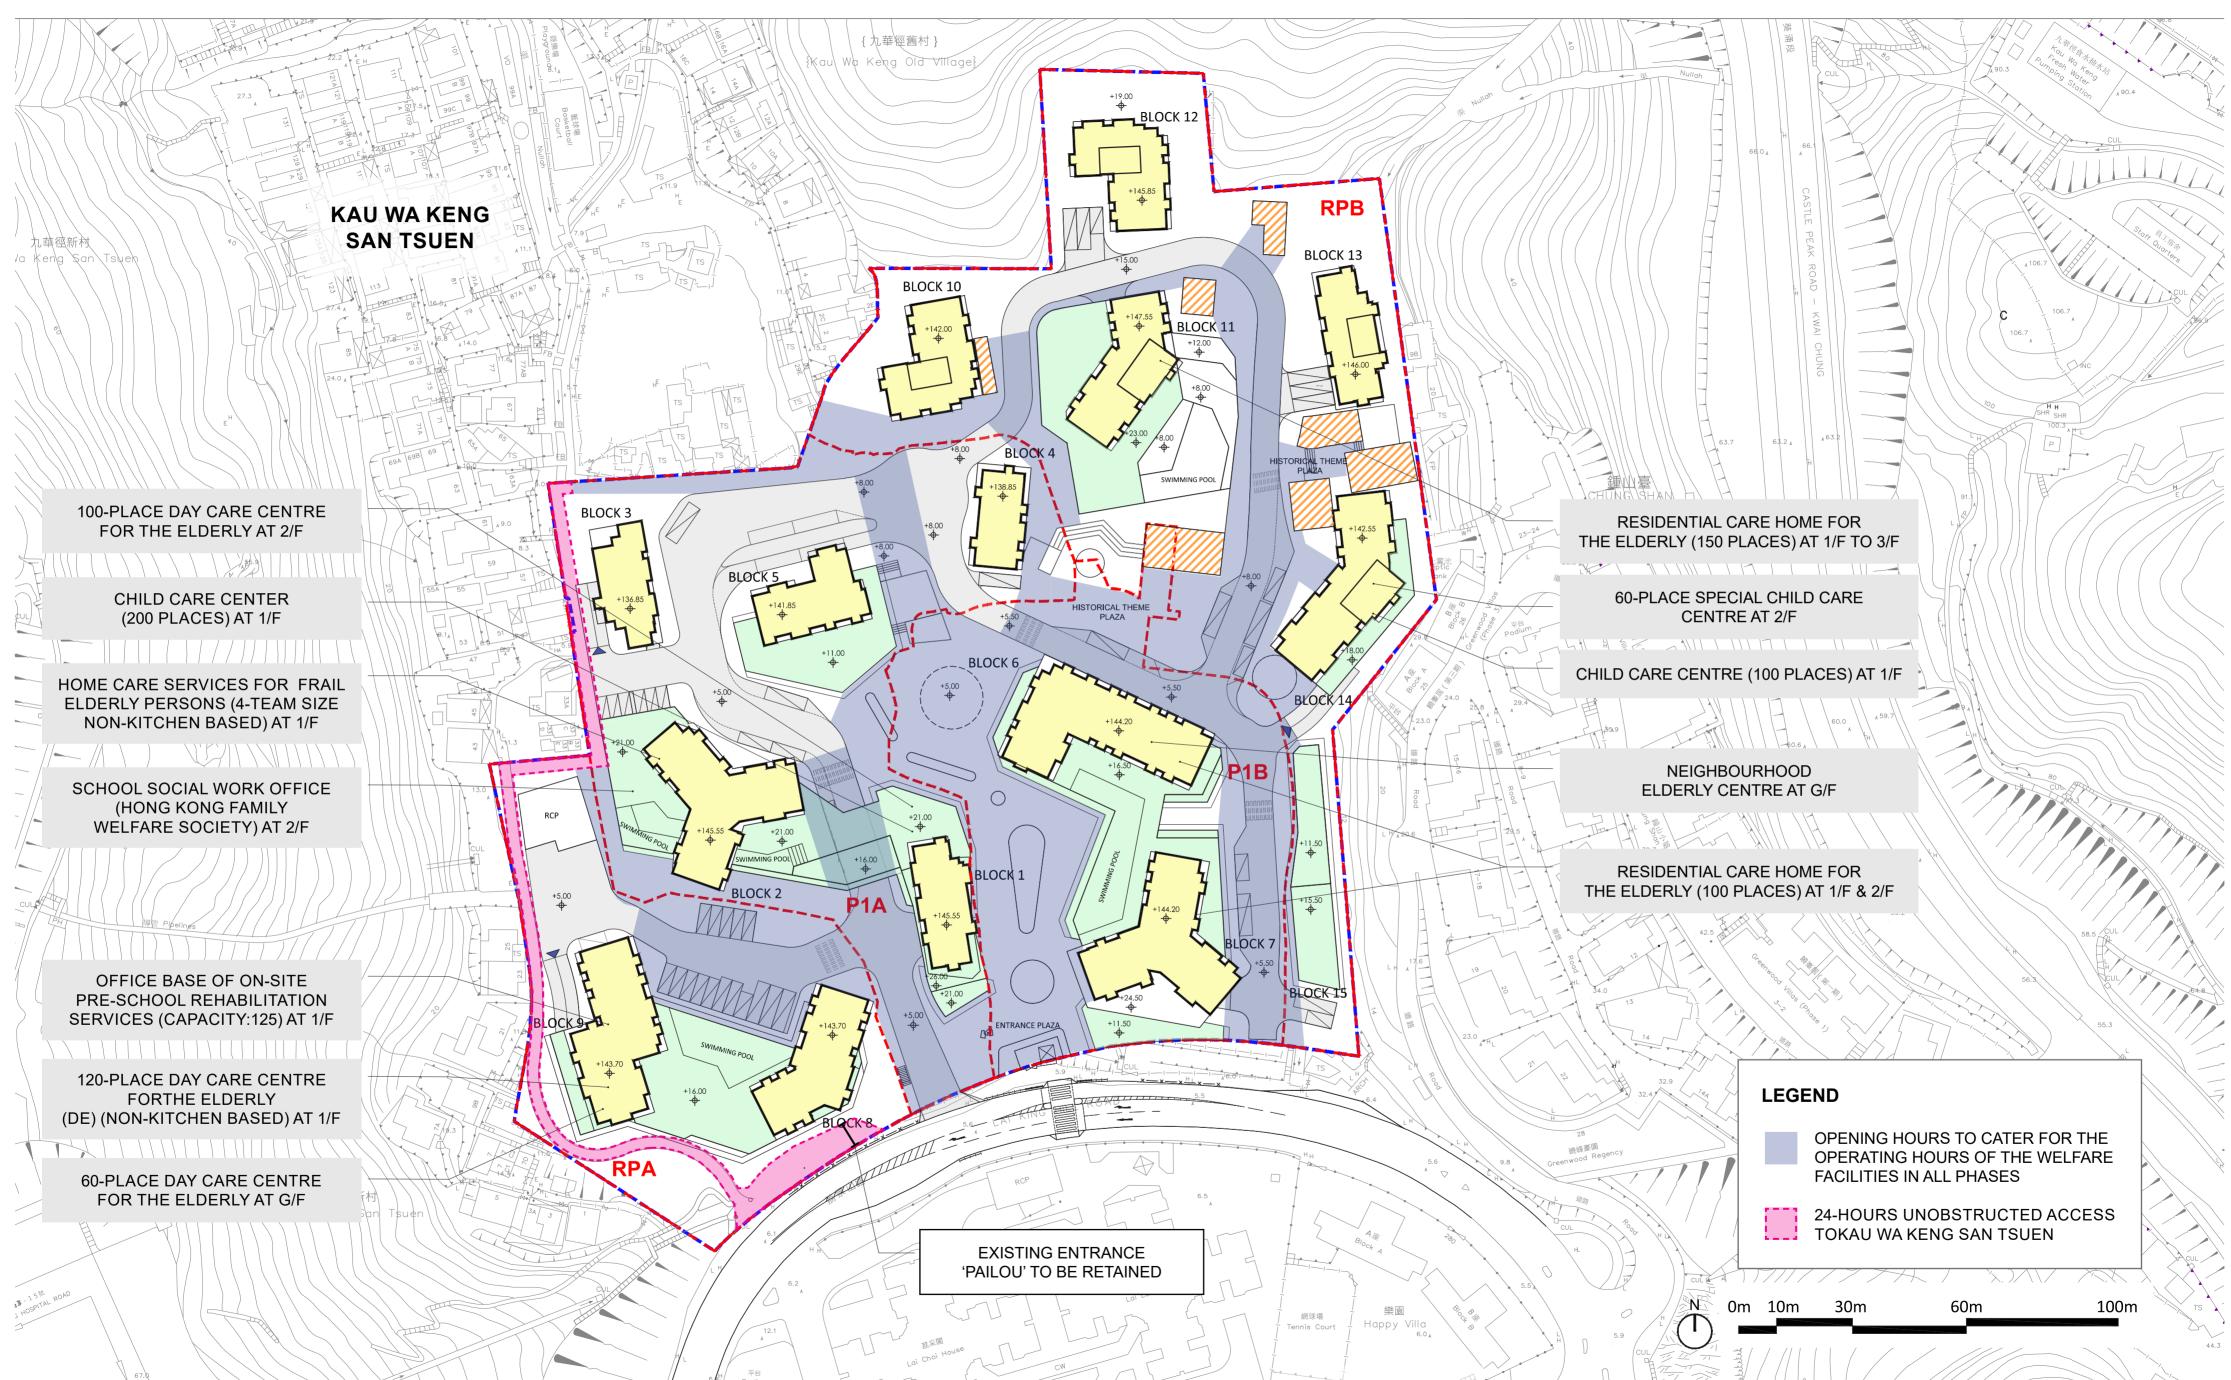

PROPOSED COMPREHENSIVE DEVELOPMENT INCLUDING FLATS, RETAIL AND COMMUNITY FACILITIES AND MINOR RELAXATION OF PLOT RATIO AND BUILDING HEIGHT RESTRICTION IN "COMPREHENSIVE DEVELOPMENT AREA" ZONE AT VARIOUS LOTS IN S.D.4 AND ADJOINING GOVERNMENT LAND, KAU WA KENG, KWAI CHUNG 3 SEPTEMBER 2025

