
□Urgent □Return receipt □Expand Group □Restricted □Prevent Copy □Confidential			
寄件者: 寄件日期: 收件者: 副本: 主旨: 附件:	Info Fotton Ela < 2025年07月24日星期四 11:25 tpbpd/PLAND RE: Further Information for Application Number A/KTN/106 2025 Jul 24 - LP-01 Rev E.pdf Internet Email		
	internet Entail		
Dear Sir/Madam,			
I write to submit the following further information for the captioned:			
1. Layout Plan LP-01 Rev E showing the revised approximate boundary of the open storage and its area.			
Should you have any questions, please do not hesitate to contact me.			
Regards,			
KC LEE			
Fotton ELA Architects Limited Tel.: Fax: Address:			

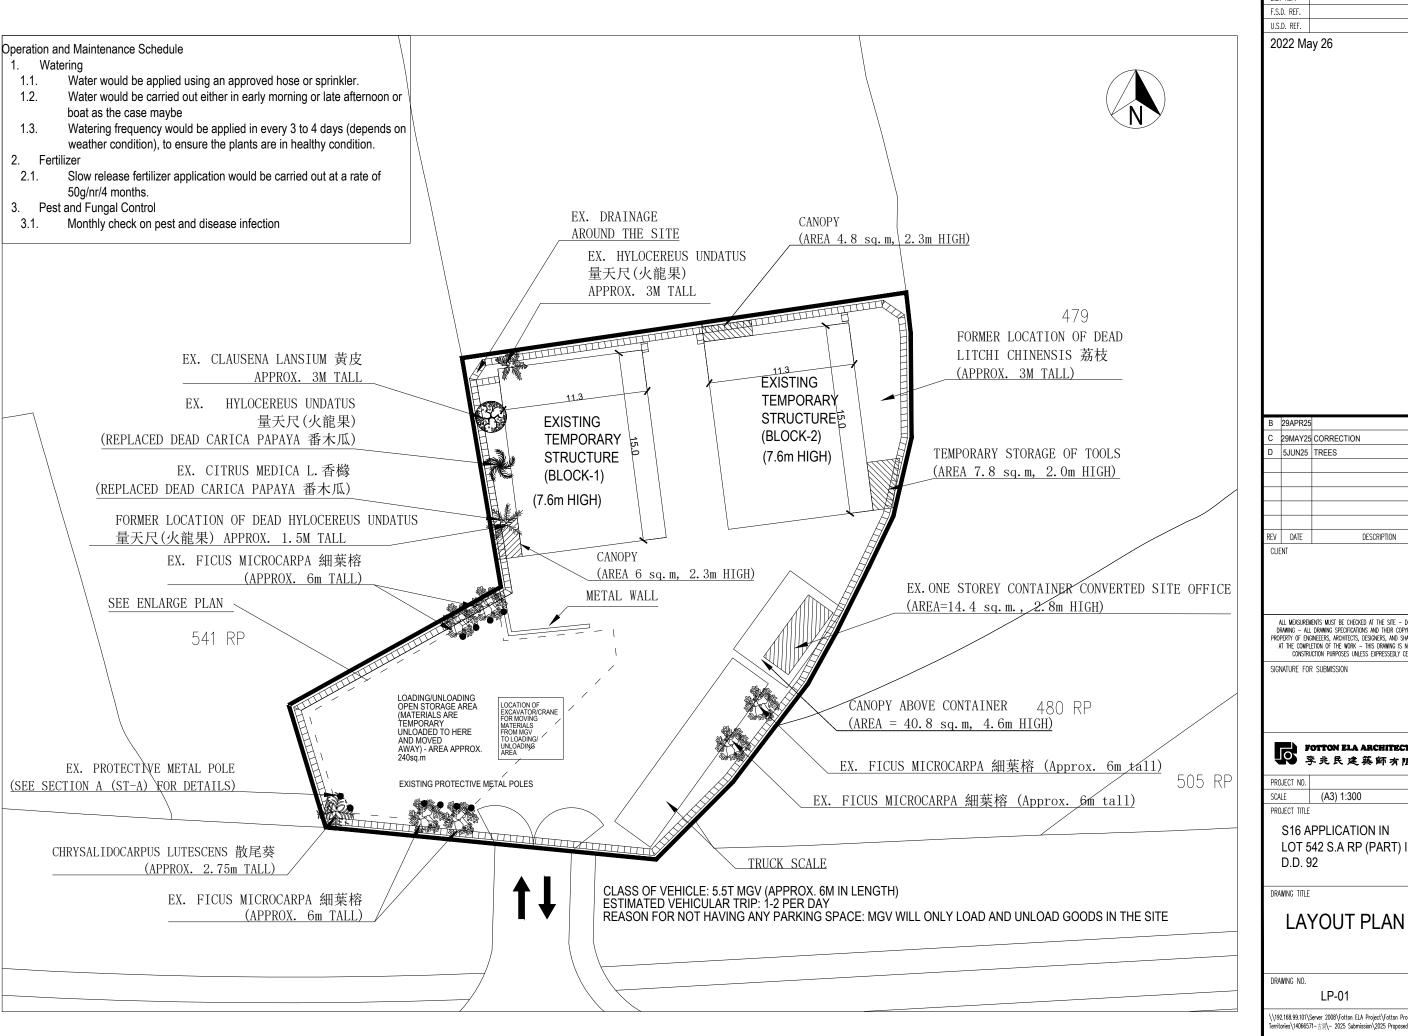

B.D. REF.	
F.S.D. REF.	
U.S.D. REF.	

3	29APR25	
)	29MAY25	CORRECTION
)	5JUN25	TREES
٧	DATE	DESCRIPTION

ALL MEASUREMENTS MUST BE CHECKED AT THE SITE — DO NOT SCALE DRAWING — ALL DRAWING SPECIFICATIONS AND THEIR COPPRICHT ARE THE PROPERTY OF ENGNEERS, ARCHITECTS, DESIDENTES, AND SHALL BE RETURNED AT THE COMPLETION OF THE WORK — THIS DRAWING IS NOT VALUE FOR CONSTRUCTION PURPOSES UNLESS EXPRESSEDLY CERTIFIED.



LOT 542 S.A RP (PART) IN

\\192.168.99.101\Server_2008\Fotton_FLA_Project\Fotton_Project\New erritories\14066571-古洞\- 2025 Submission\2025 Proposed Plans.dwg

REV. NO.

Ε