

Appendix 1

Architectural Drawings



- Application Site Boundary
- Residential
- Commercial
- Covered Carpark & Driveway
- E&M




CARPARK SCHEDULE:

RESIDENTIAL C/P	:148 Nos.
RESIDENTIAL VISITOR	: 5 Nos.
COMMERCIAL C/P	: 21 Nos.
EXHIBITION/CONVENTION HALL C/P	: 7 Nos.
TOTAL	:181 Nos

Motorcycle : 12 Nos
Bicycle :120 Nos



- | | | | |
|---|------------------------------|---|--------------------------------------|
|  | Application Site Boundary |  | E&M |
|  | Residential |  | Double Decked Mechanical Car Parking |
|  | Commercial |  | Car Parking Space |
|  | Exhibition / Convention Hall |  | Double Decked Bicycle Parking |
|  | Covered Carpark & Driveway |  | Loading / Unloading Bay |

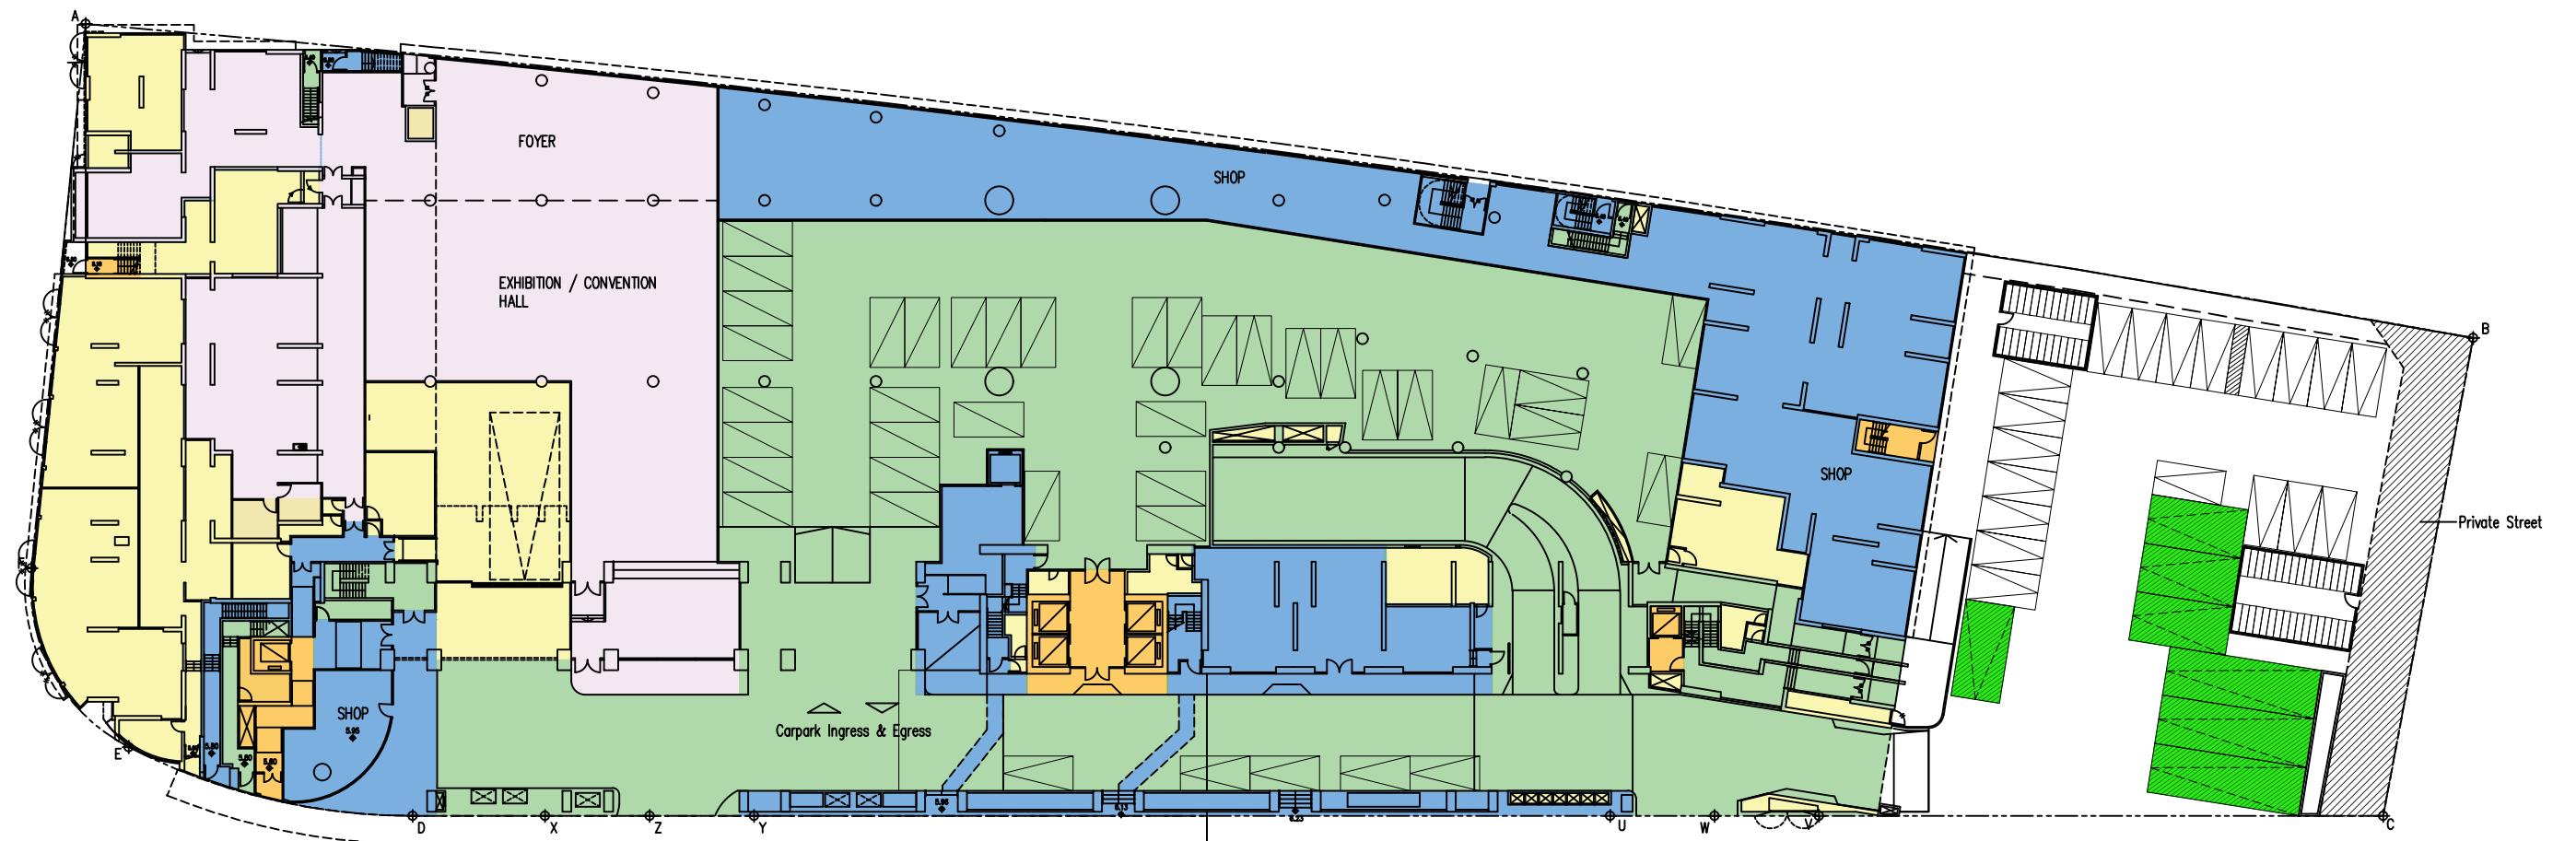




-  Application Site Boundary
-  Residential
-  Commercial
-  E&M






- Application Site Boundary
- Residential
- Commercial
- E&M


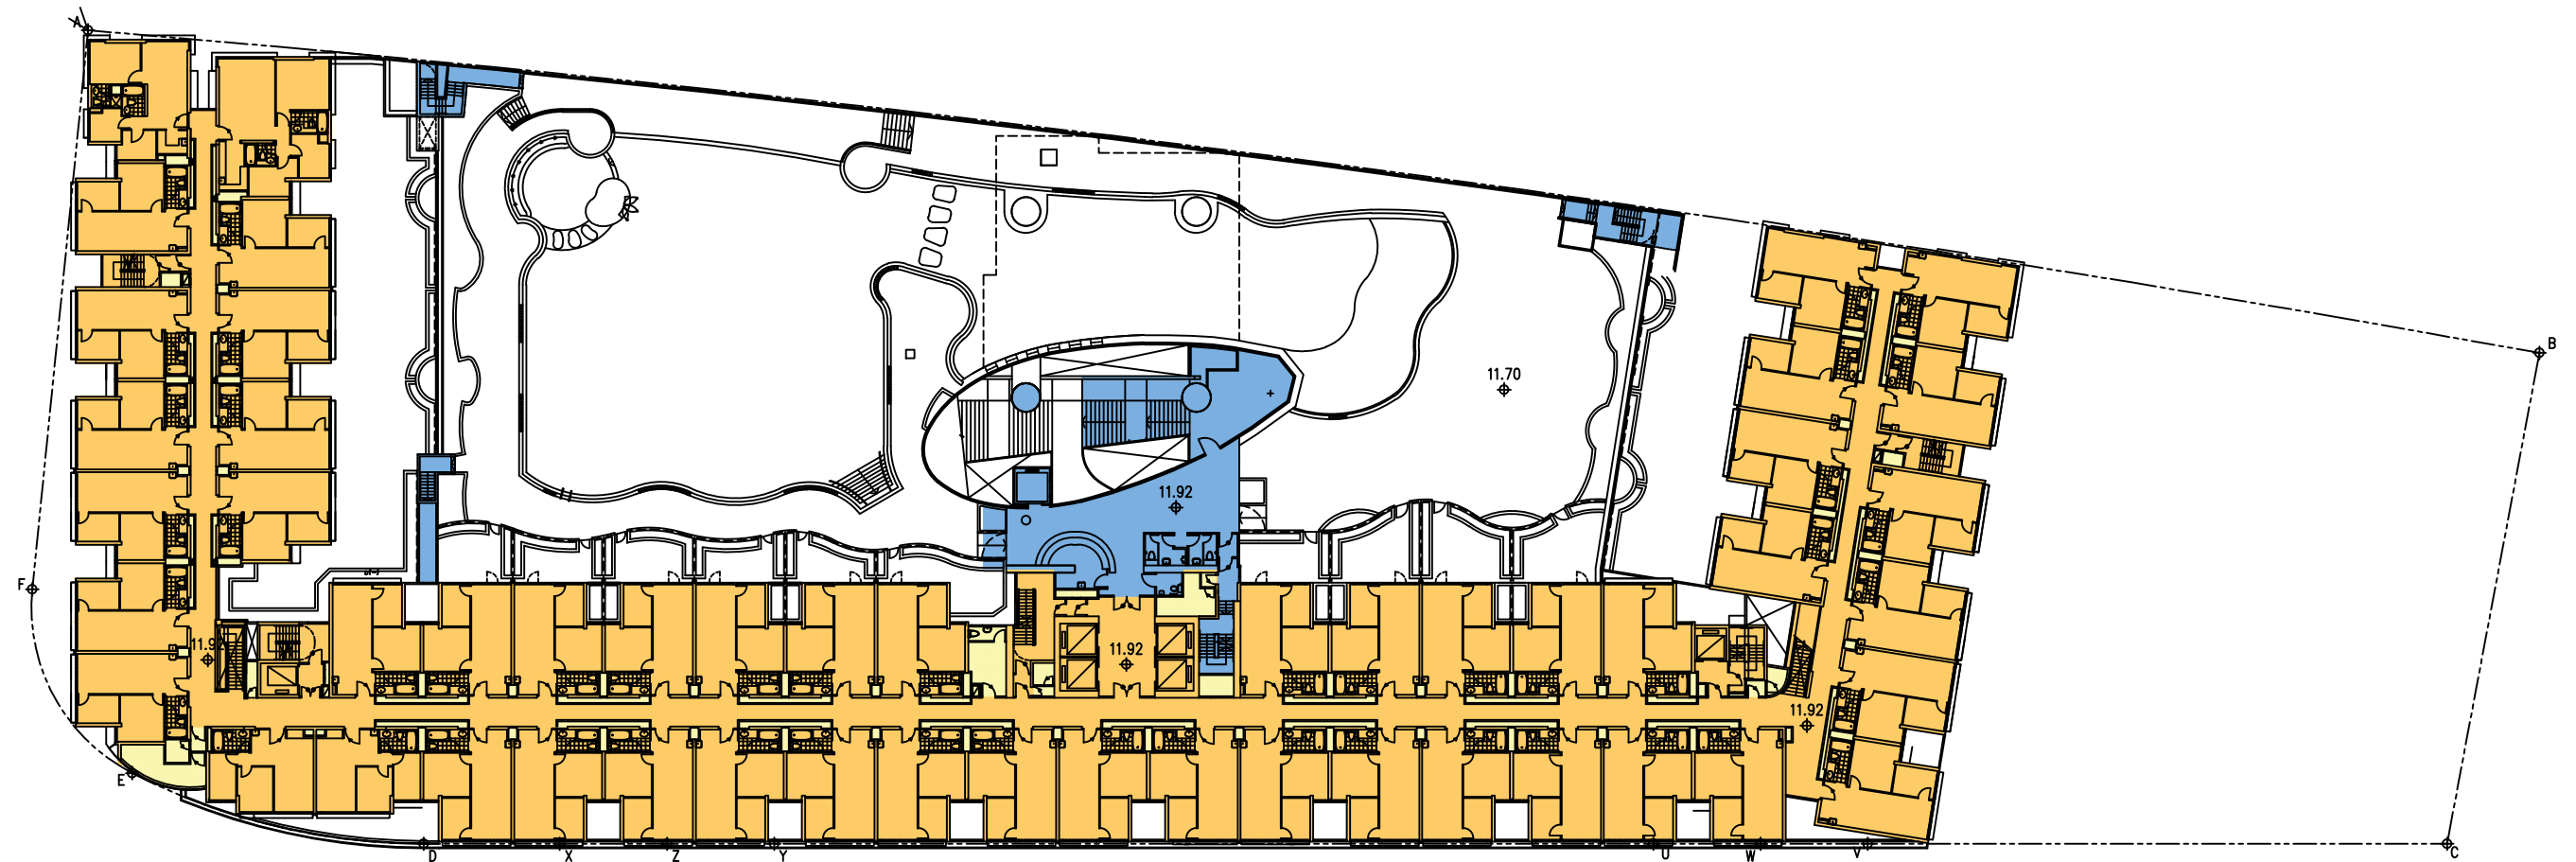


Application Site Boundary

Residential


E&M

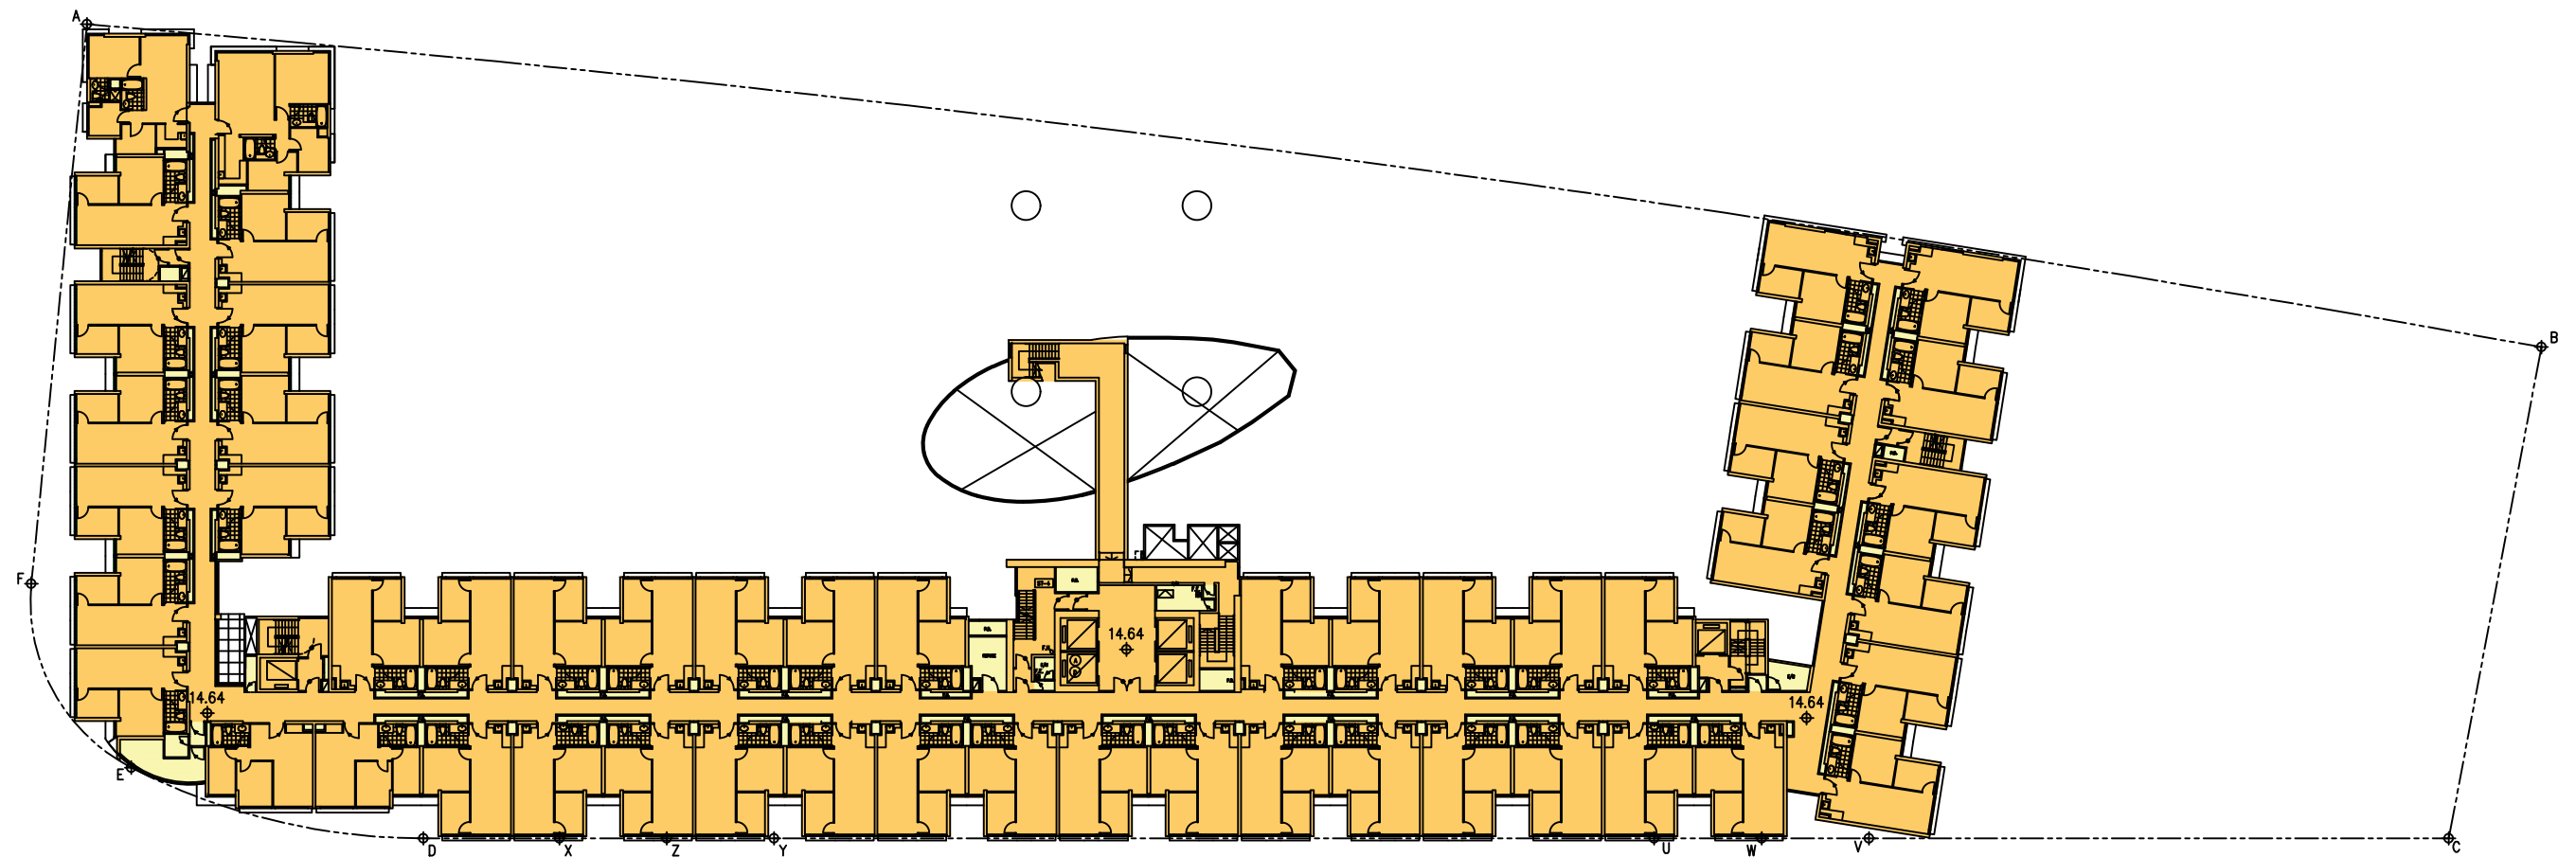


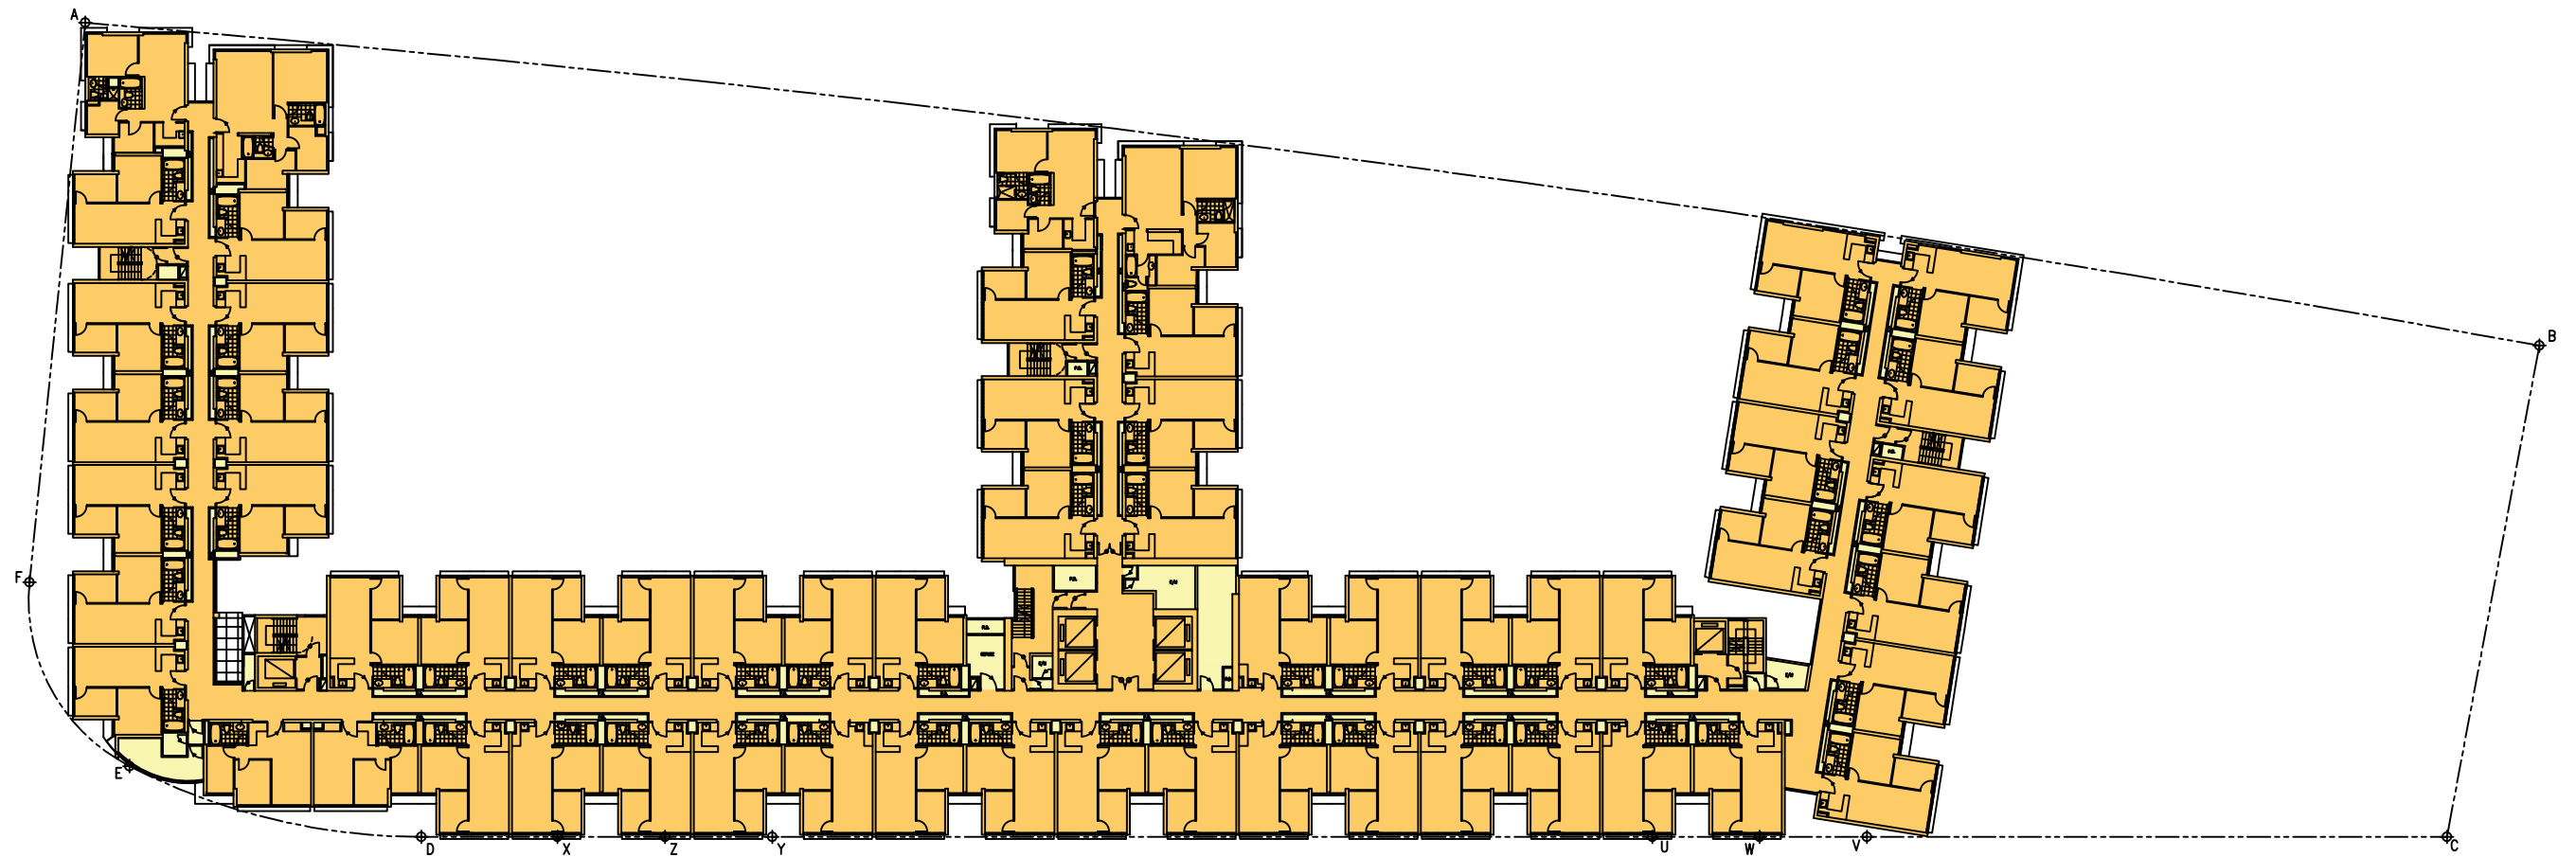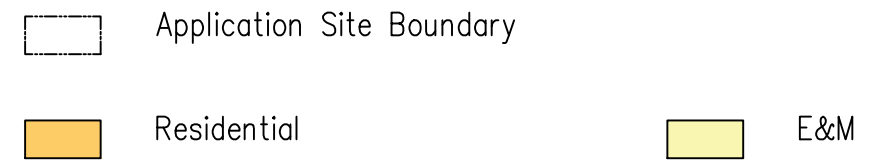



-  Application Site Boundary
-  E&M
-  Private Open Space (2,162 sq.m.)

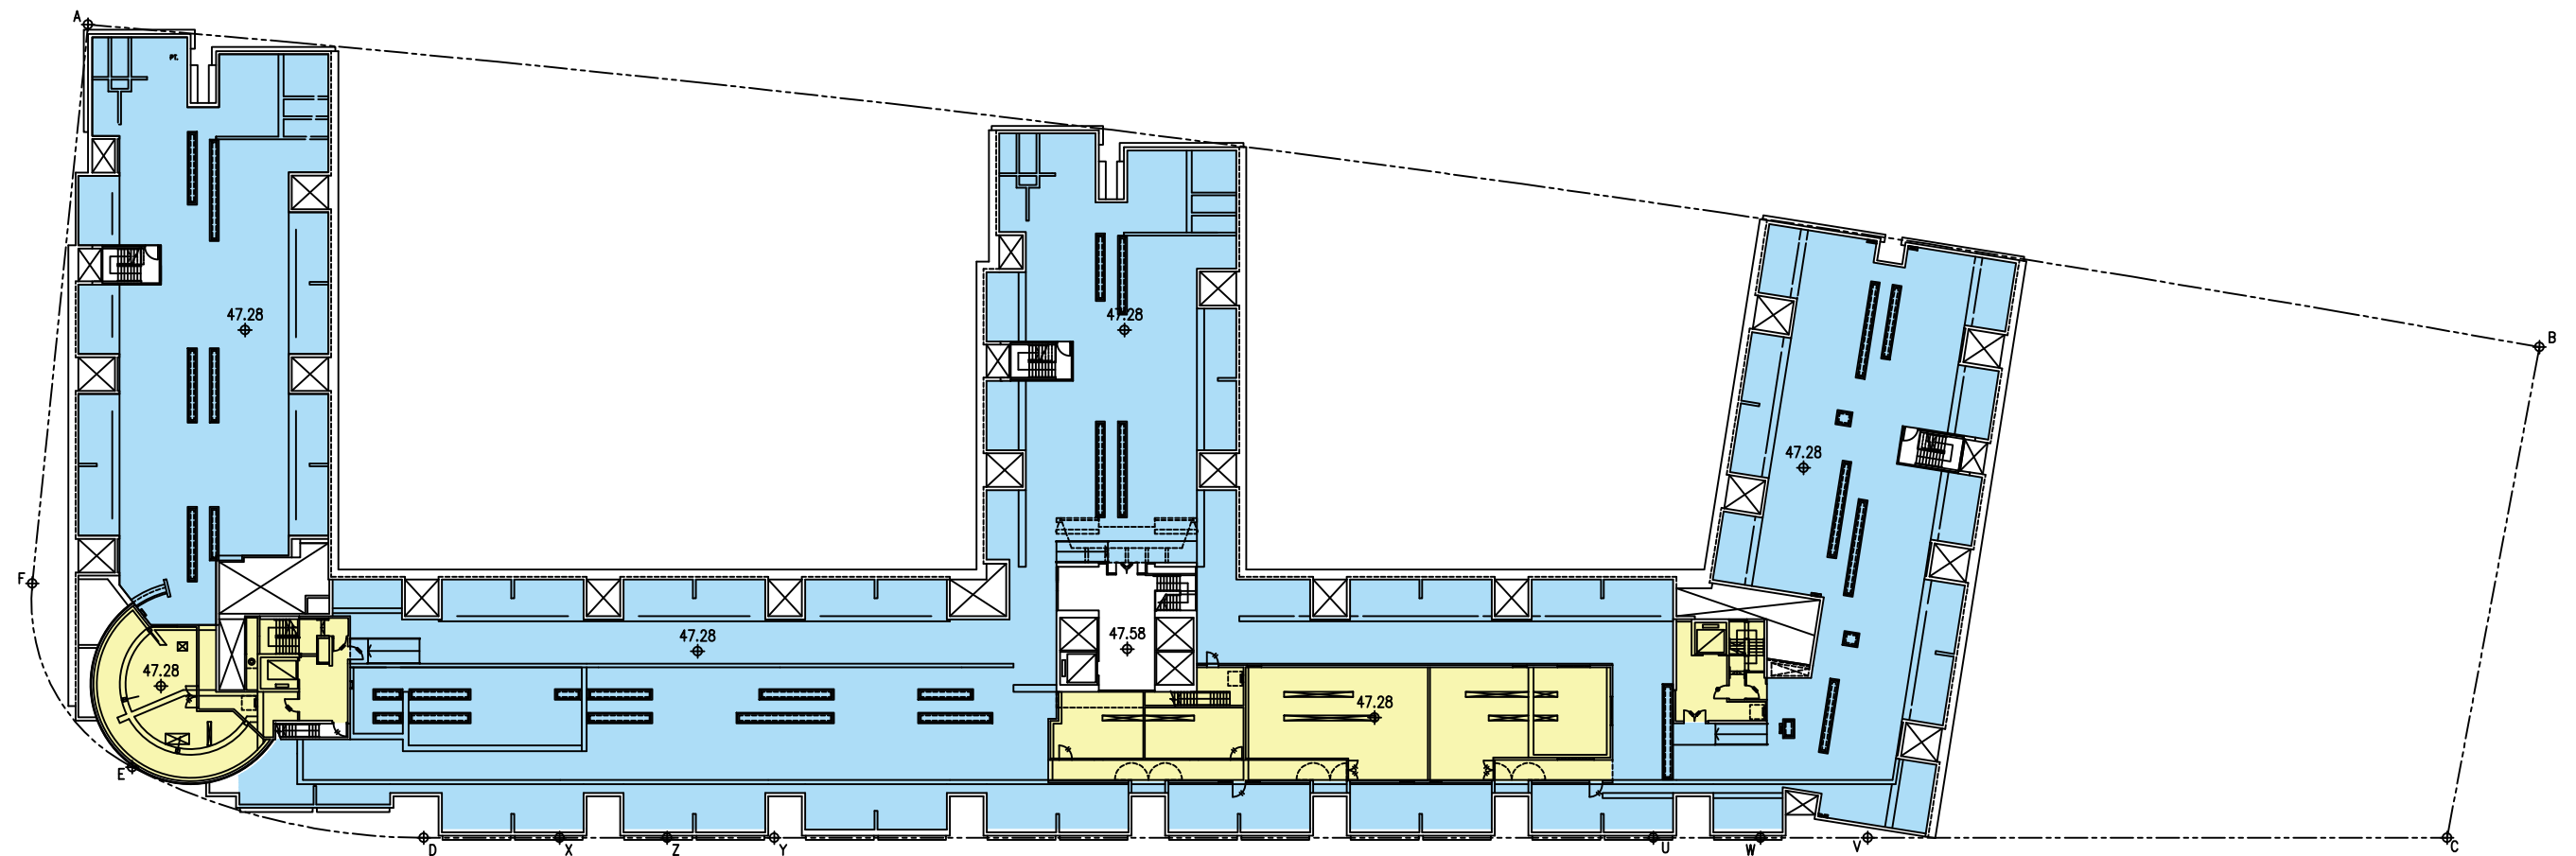

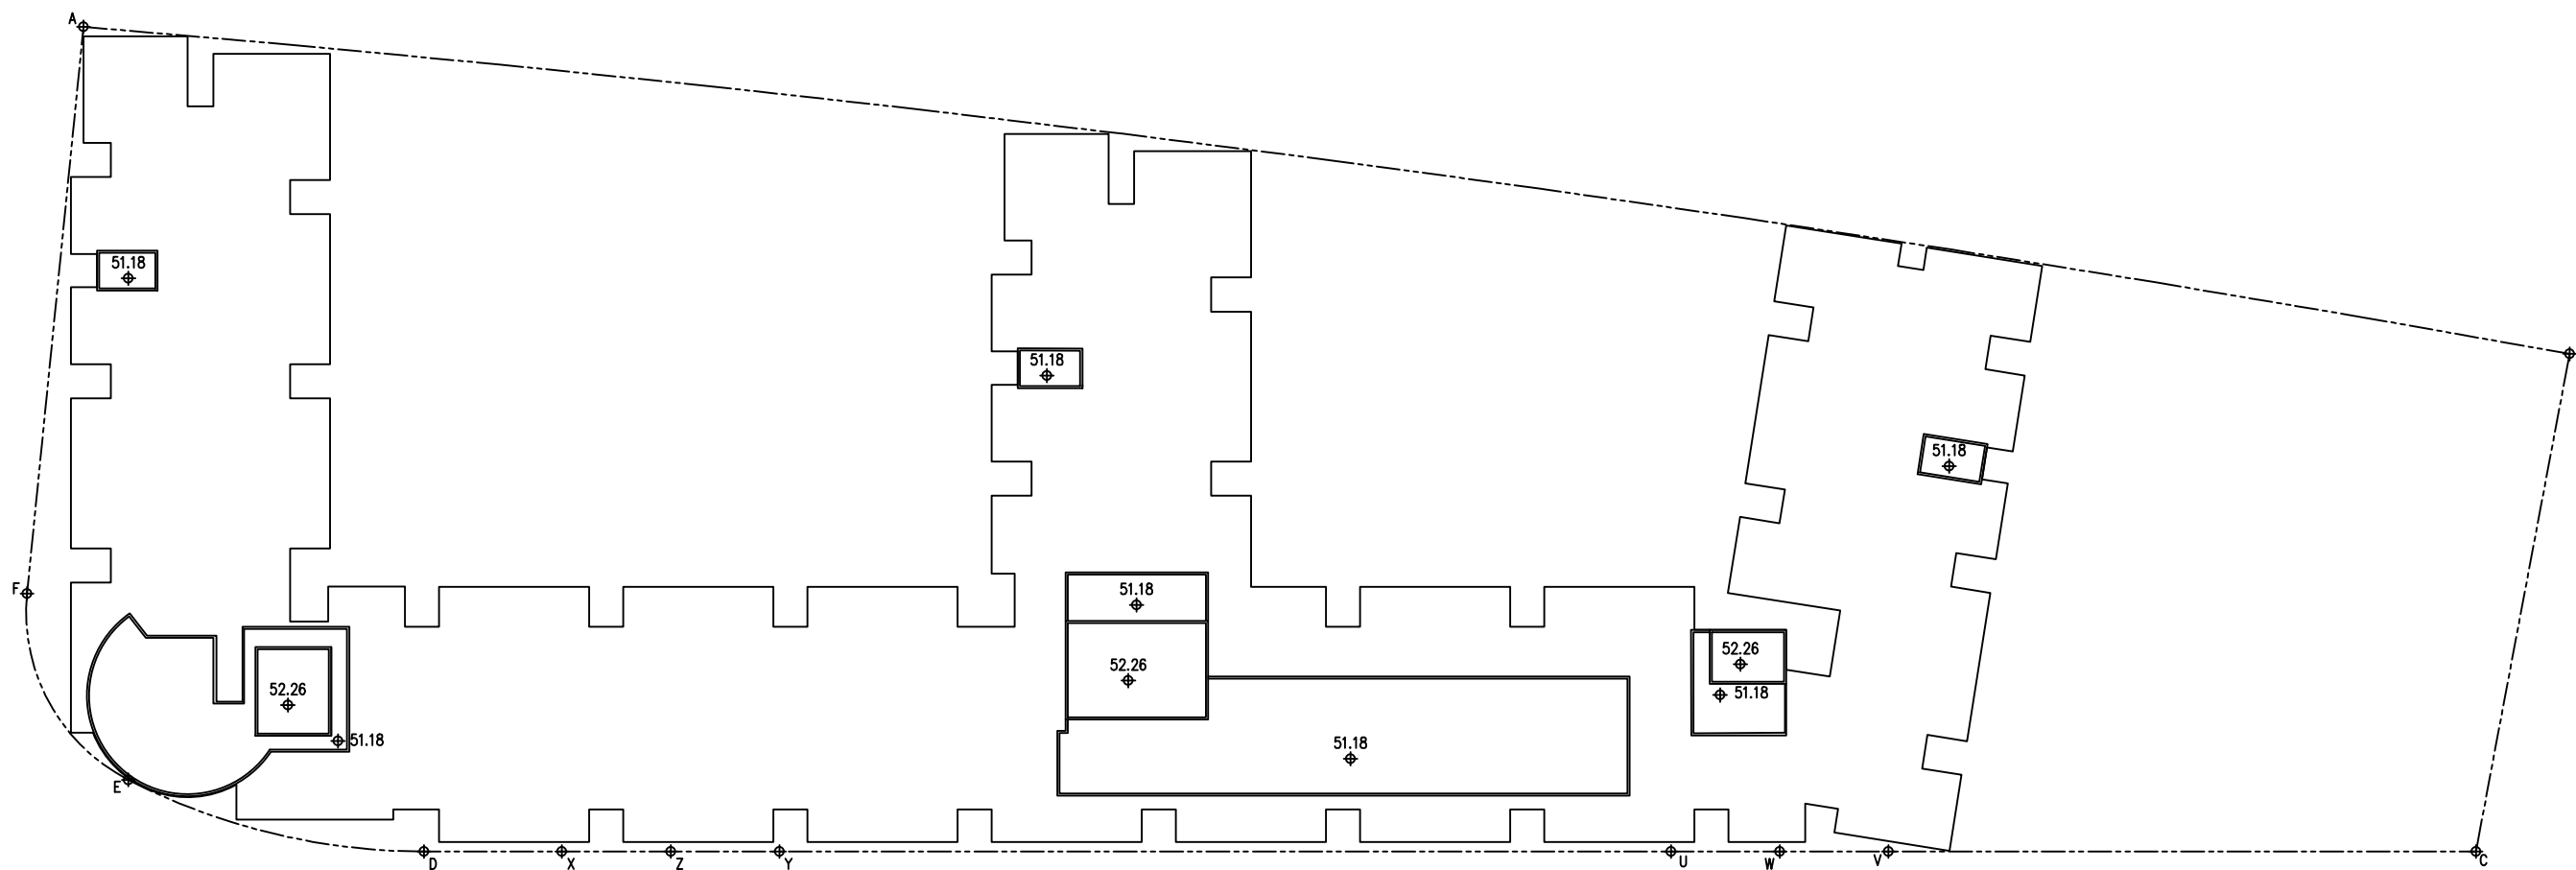

- Residential GFA
- E&M Area
- Commercial GFA
- Carpark & Driveway Area
- Exhibition / Convention Hall

