
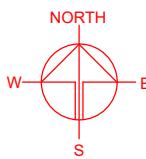
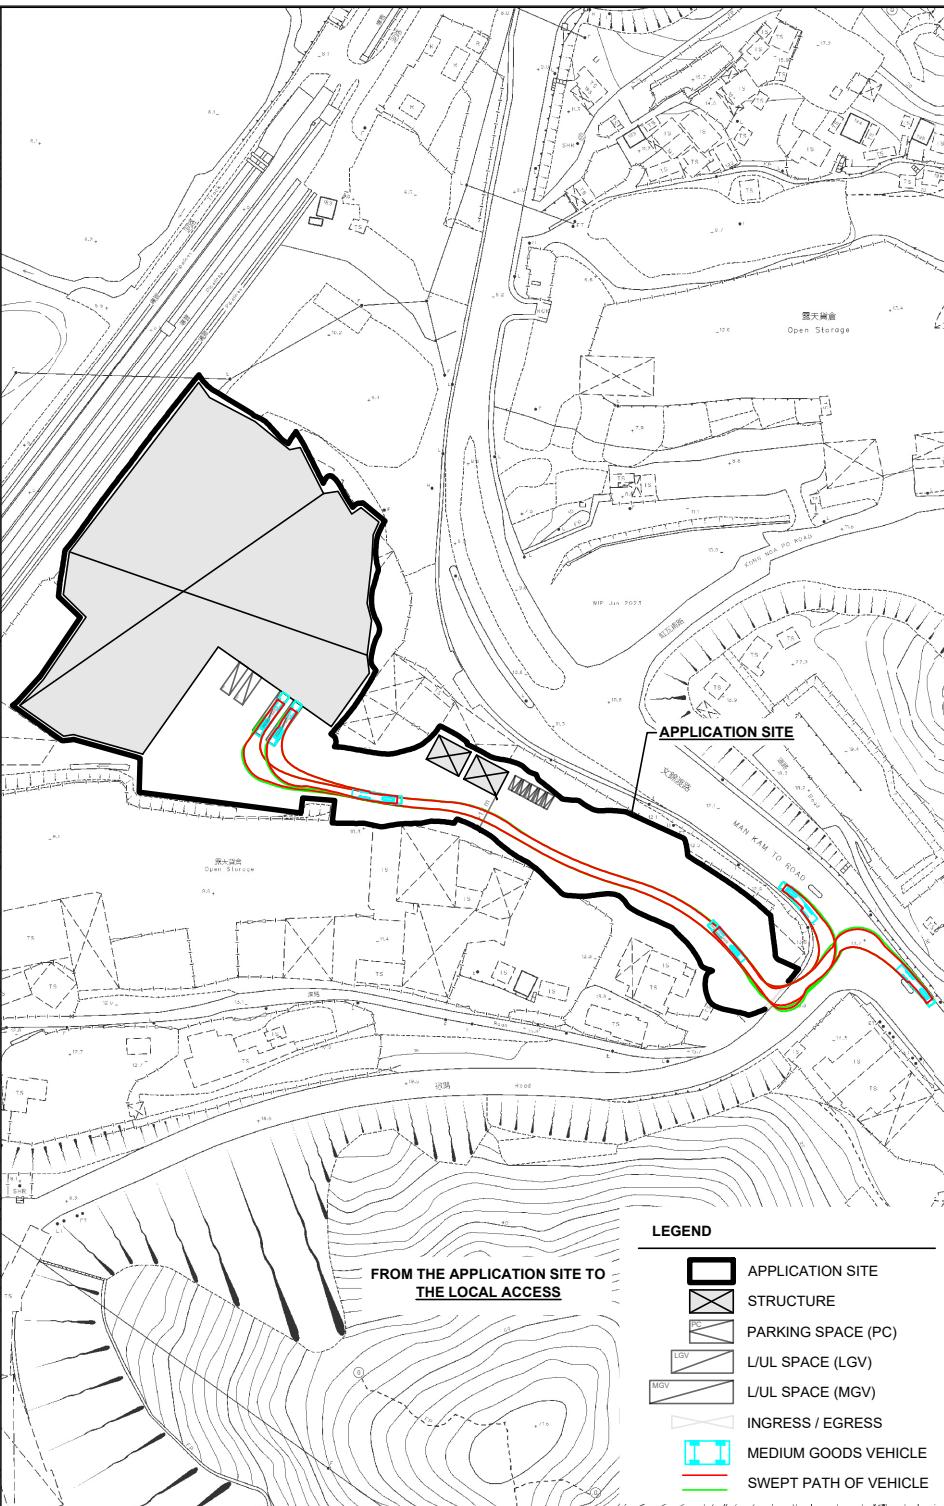


SWEPT PATH ANALYSIS

TYPE OF VEHICLE : MEDIUM GOODS VEHICLE
DIMENSION OF VEHICLE : 2.5 m (W) X 11 m (L)

SWEPT PATHS GENERATED BY AUTODESK VEHICLE TRACKING

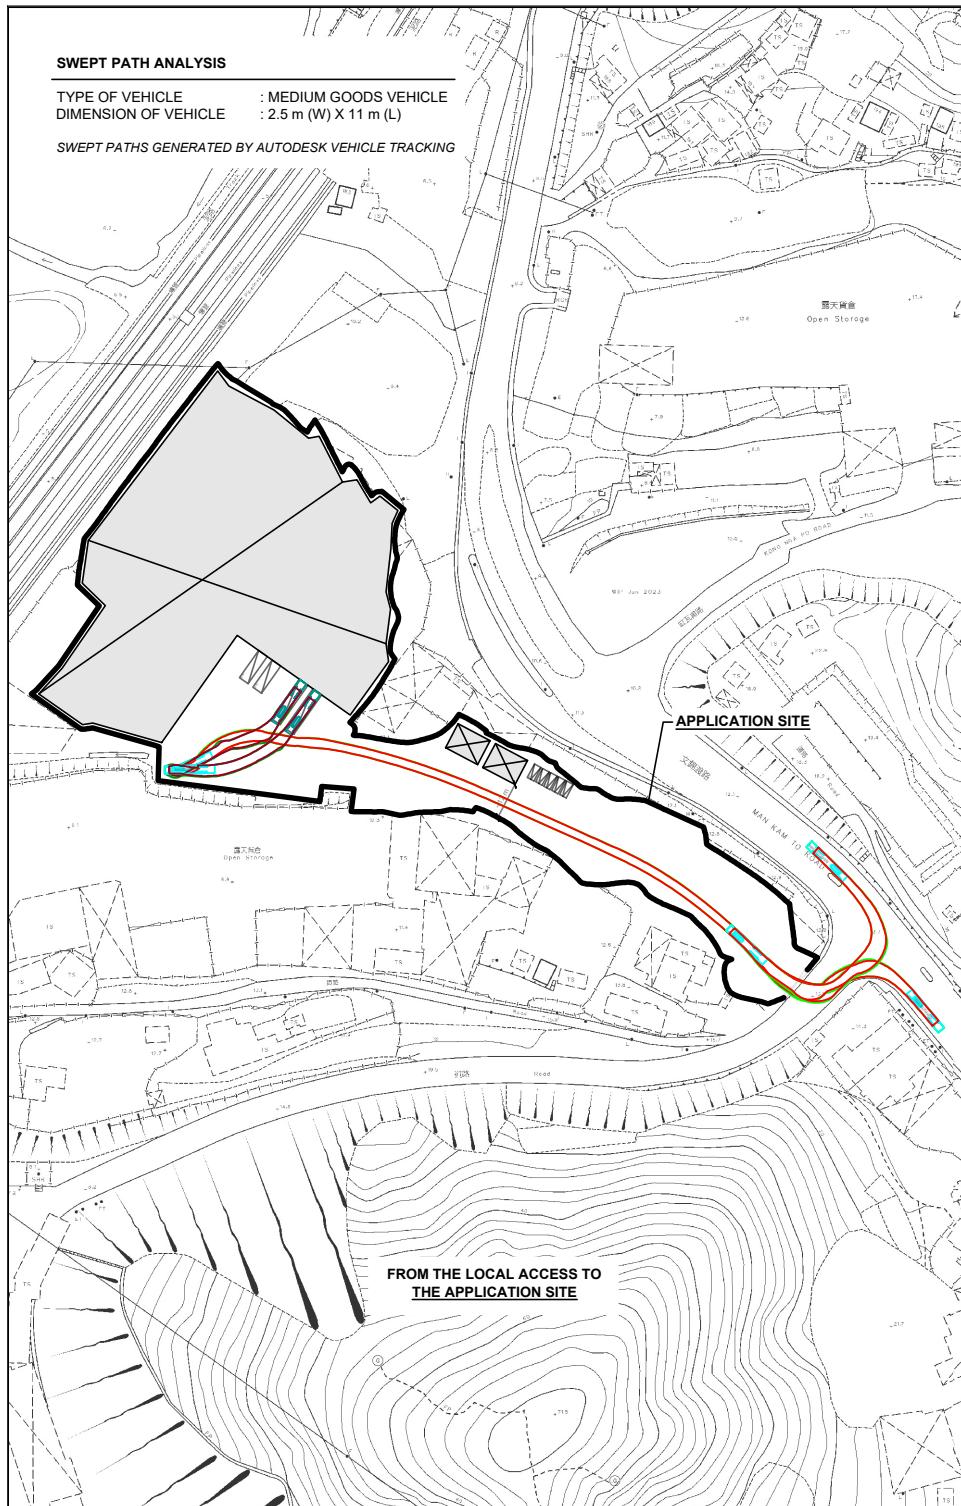

PLANNING CONSULTANT
 R-RICHES PLANNING LIMITED

PROJECT
PROPOSED TEMPORARY
WAREHOUSE (EXCLUDING
DANGEROUS GOODS GODOWN)
WITH ANCILLARY FACILITIES
AND ASSOCIATED FILLING OF
LAND FOR A PERIOD OF 3
YEARS

SITE LOCATION
VARIOUS LOTS IN D.D. 89 AND
ADJOINING GOVERNMENT
LAND, FU TEI AU, SHEUNG SHUI,
NEW TERRITORIES

LEGEND

-  APPLICATION SITE
-  STRUCTURE
-  PARKING SPACE (PC)
-  L/UL SPACE (LGV)
-  L/UL SPACE (MVG)
-  INGRESS / EGRESS
-  MEDIUM GOODS VEHICLE
-  SWEPT PATH OF VEHICLE

SCALE	1 : 800 @ A4
DRAWN BY	DATE
MN	27.10.2025
CHECKED BY	DATE
APPROVED BY	DATE
DWG. TITLE	SWEPT PATH ANALYSIS
DWG. NO.	PLAN 6
VER.	002