


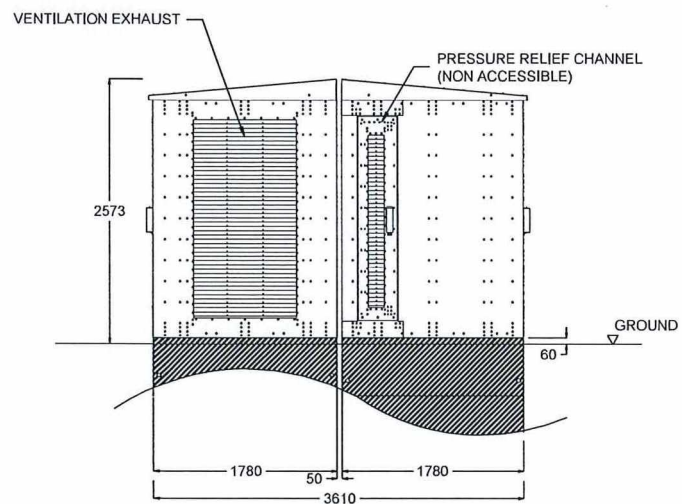


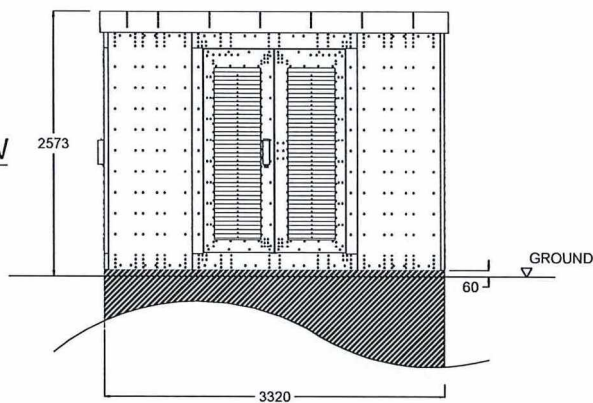


LEFT VIEW

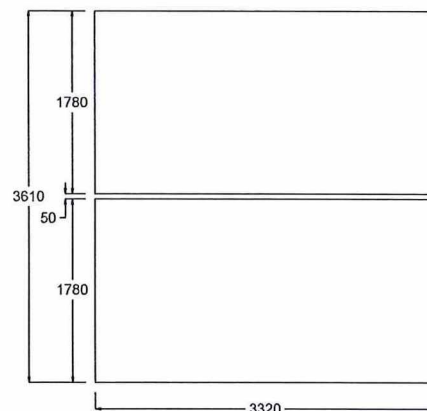






TOP VIEW

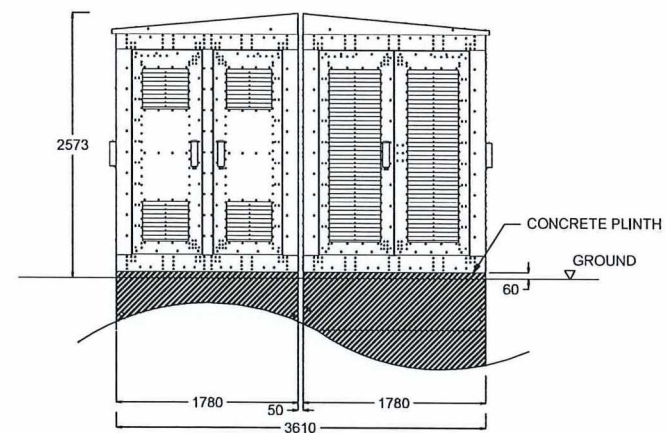


RIGHT VIEW

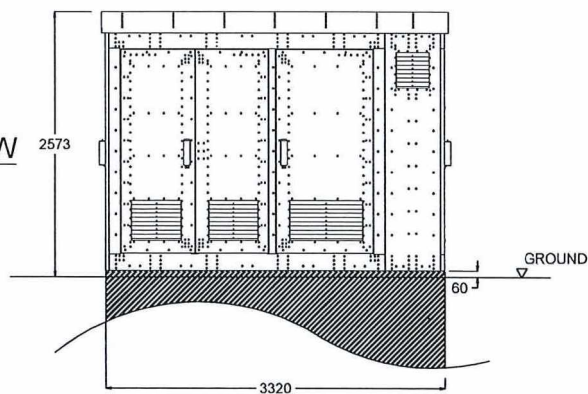

	REV.	DESCRIPCIÓN	DATE	CHK.
	SIEMENS (Betonbau GmbH & Co. KG) GRITEC HV PILLAR (NON-WALK-IN TYPE)			
CONTRACTOR: SEMIUS LTD.				
GRAND RAY L&L	DATE: 09-10-2021			
CHECKED: RAYMOND WONG	APPROVED: RAYMOND WONG			
SCALE: 1:50	SHEET NO. 1 OF 2			
ASSET MANAGEMENT				
PROJECT NO.		CONTRACT NO. 400006148		
DRL NO.				

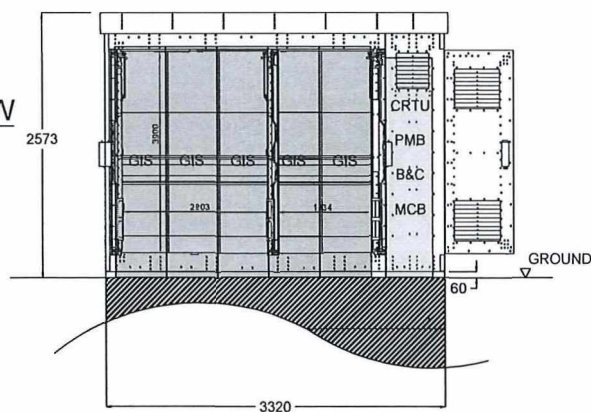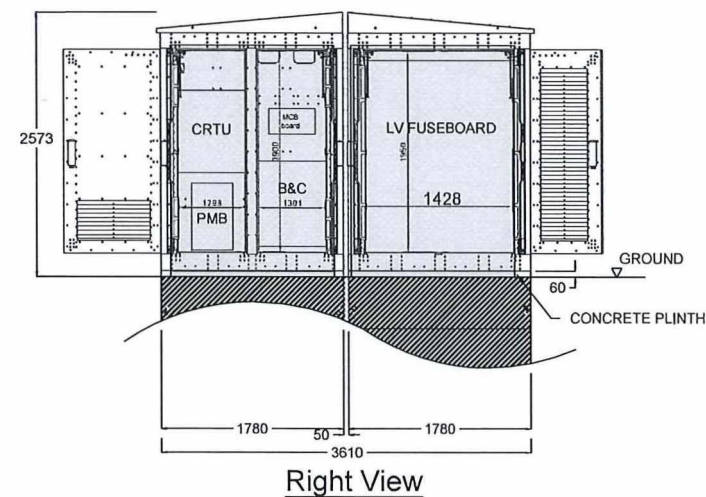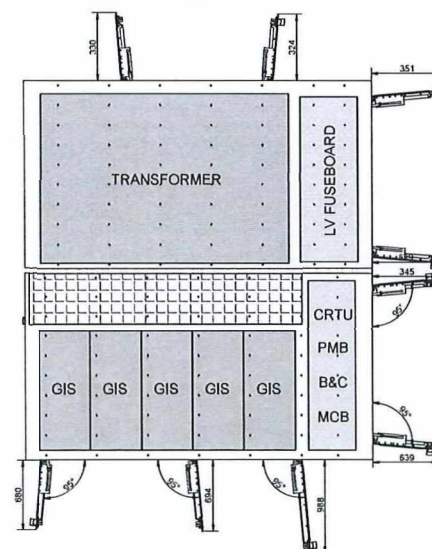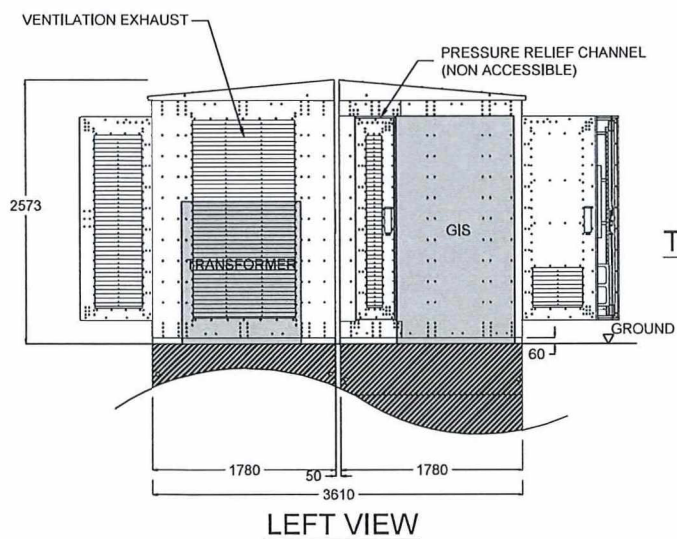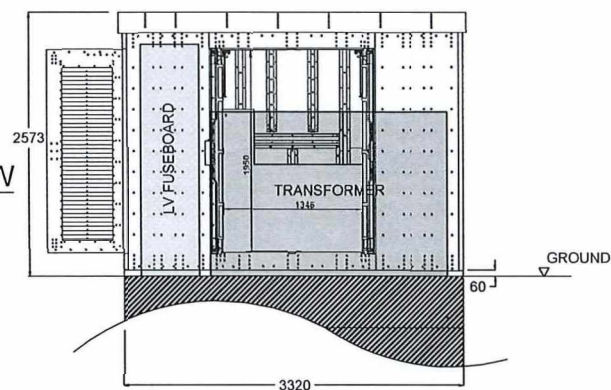

 		REV. _____		DESCRIPTION _____		DATE _____		CHK. _____	
		CONTRACTOR: SIEMENS LTD.		SIEMENS (BETONBAU GMBH & CO. KG) GRITEC HV PILLAR (NON-WALK-IN TYPE)					
ORIGINAL: 14/11/2011		DATE: 09-10-2011							
CHECKED: RAYMOND WONG		APPROVED: RAYMOND WONG							
SCALE: 1:50		SHEET: IN SET 2 OF 2							
ASSET MANAGEMENT									
PROJECT NO. _____				CONTRACT NO.: 43300044E					
									