



LOCATION PLAN

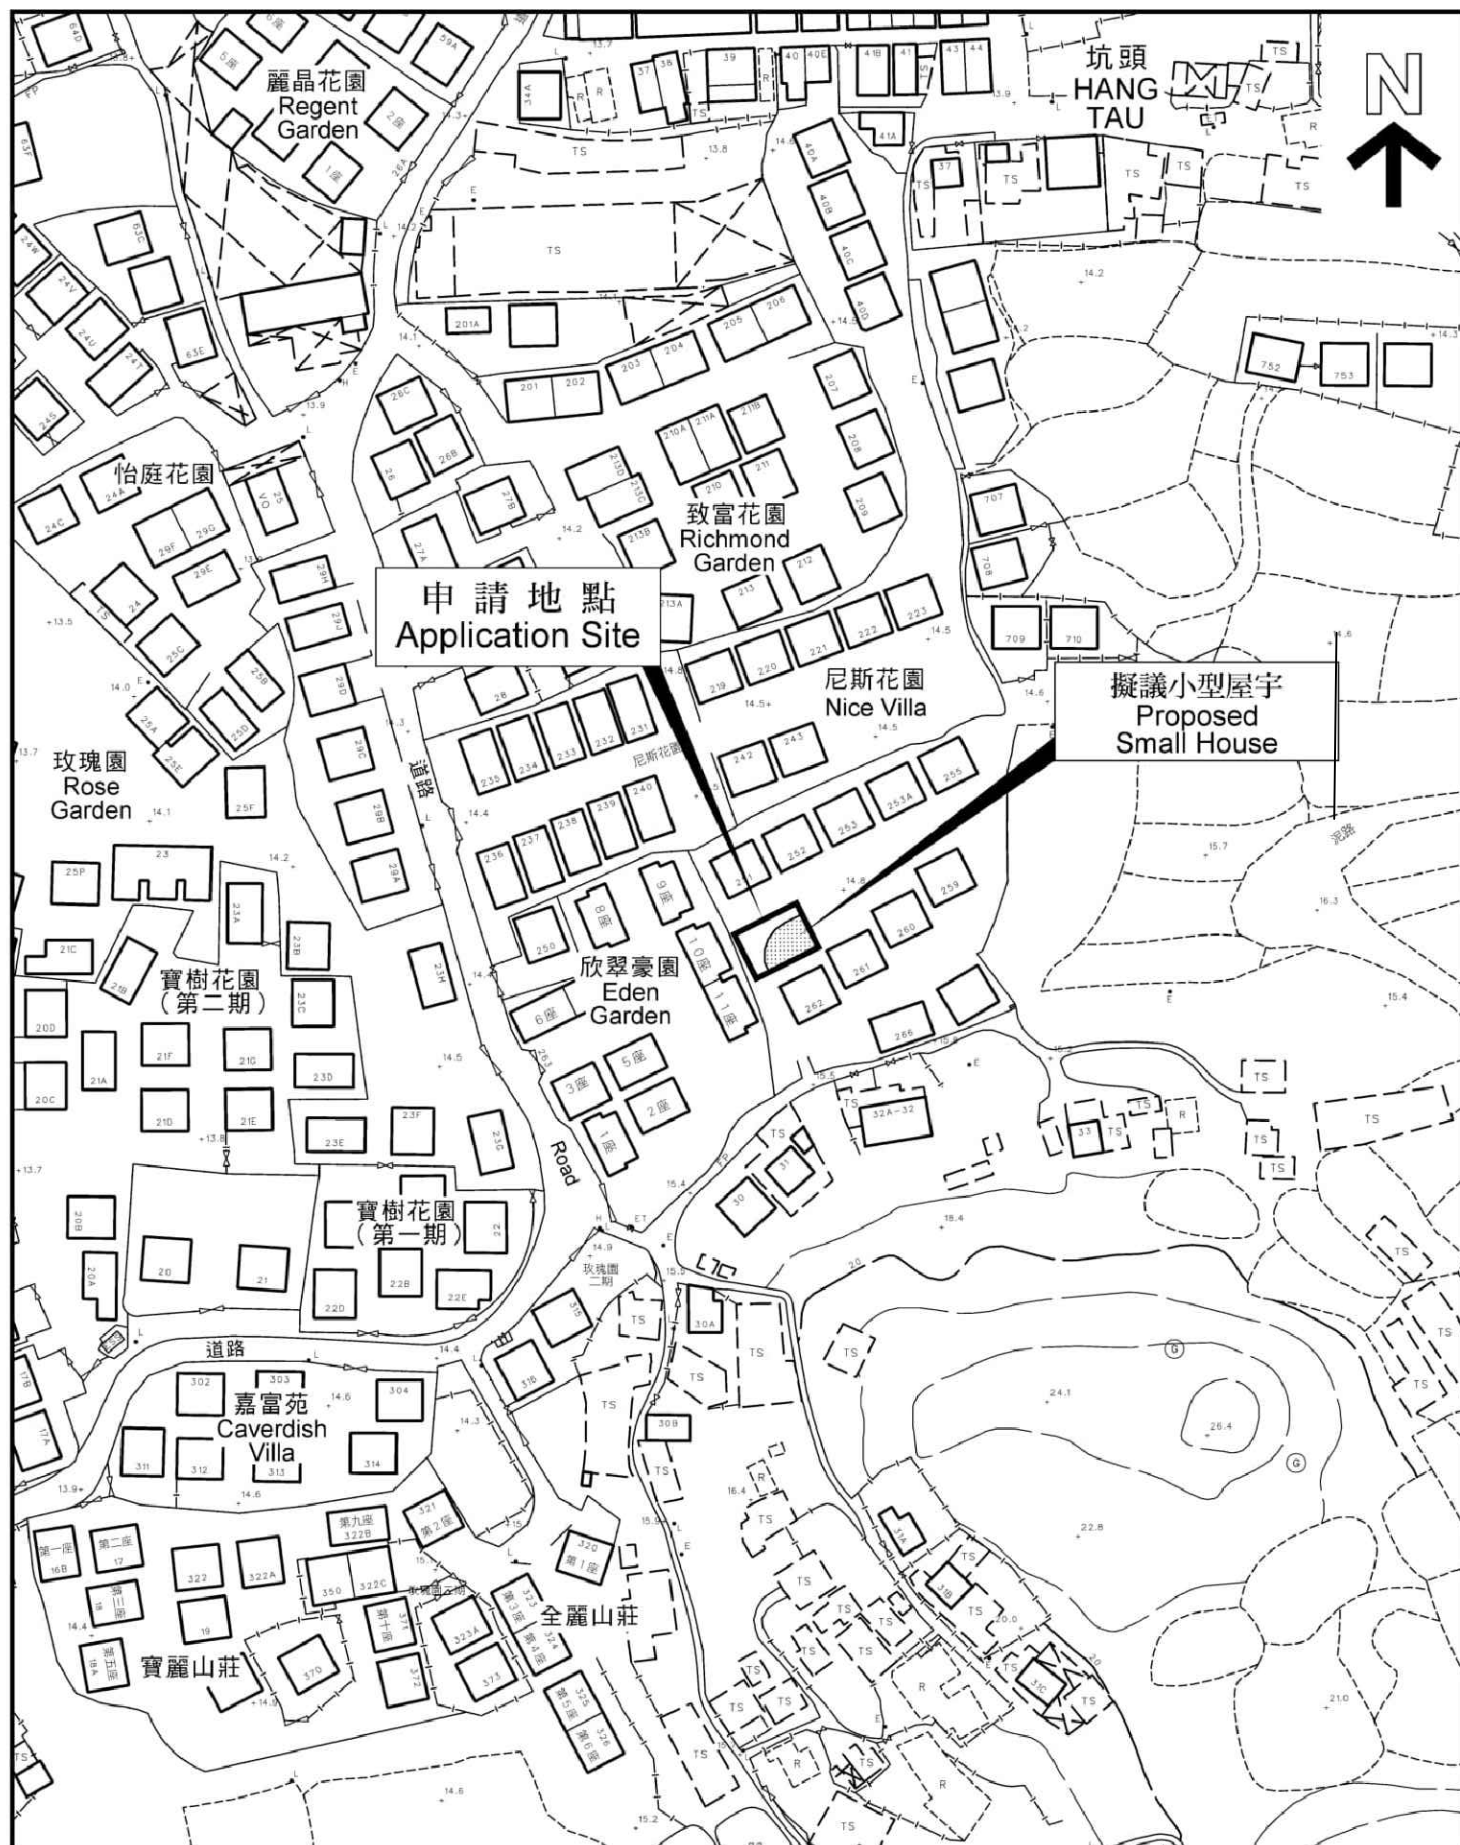


PROPOSED SMALL HOUSE PLAN LOT No. 894 S.L IN D.D. 94

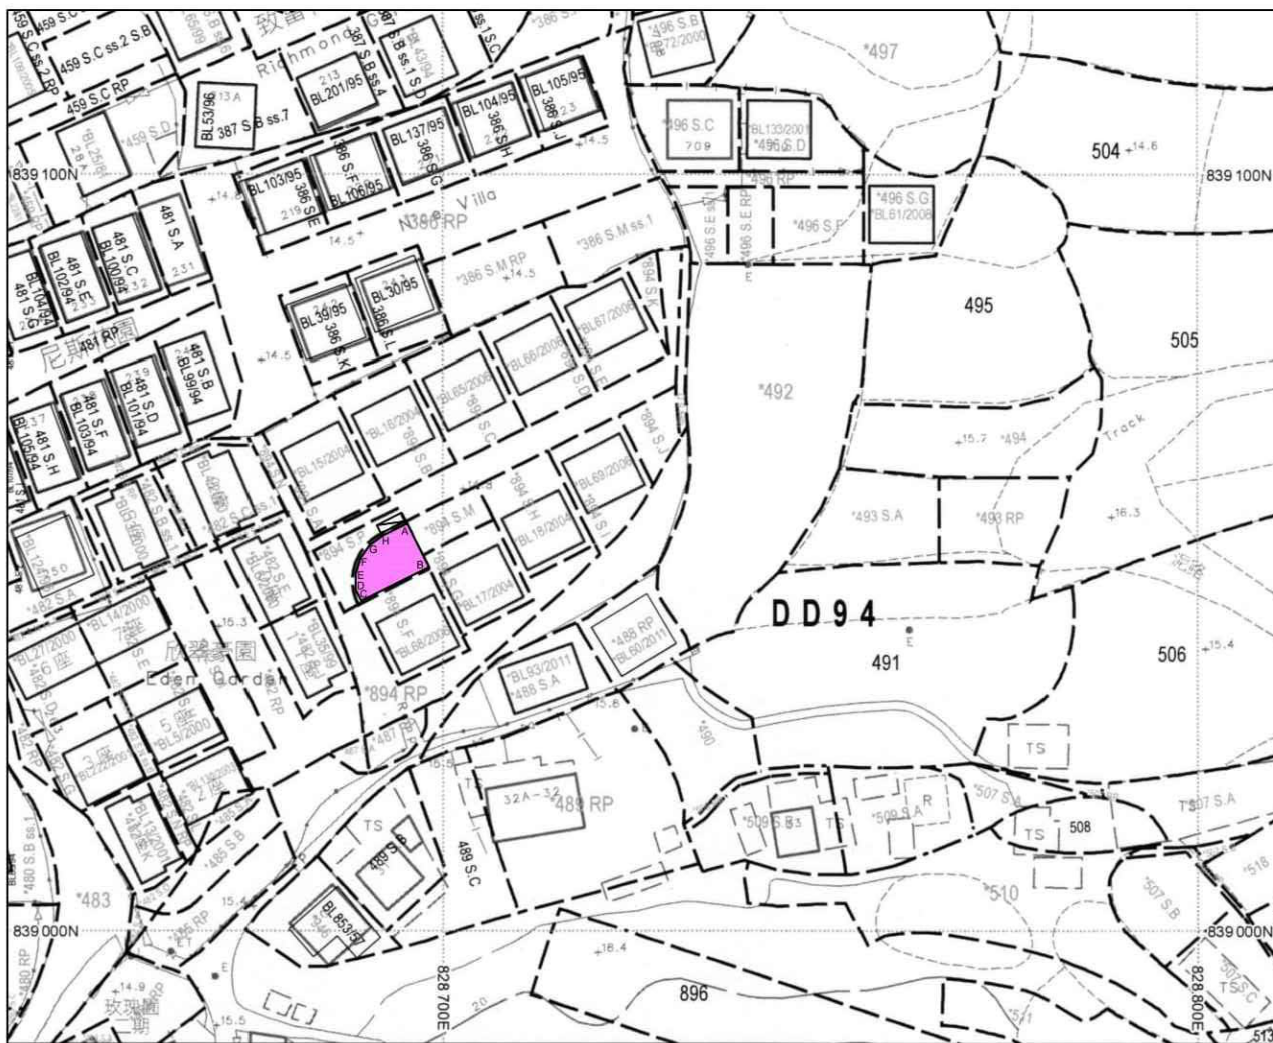

LOCATION PLAN

COLORED PINK AREA = 55.74 SQUARE METRES (ABOUT)

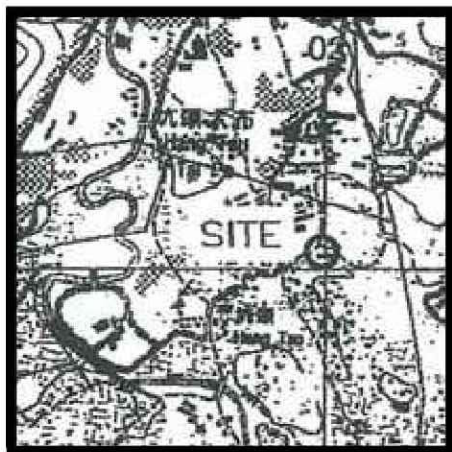

Line	Bearing	Distance (M)	Nothing	Easting	Pt.
A-B	153°22' 31"	6.442	839 053. 894	828 695. 115	A
B-C	243°22' 31"	10.000	839 048. 135	828 698. 002	B
C-D	333°22' 31"	1.638	839 043. 655	828 689. 062	C
D-E	359°13' 38"	2.150	839 045. 119	828 688. 328	D
E-F	17°34' 01"	2.150	839 047. 269	828 688. 299	E
F-G	35°52' 43"	2.150	839 049. 319	828 688. 948	F
G-H	54°13' 39"	2.099	839 051. 061	828 690. 208	G
H-A	63°22' 40"	3.584	839 052. 288	828 691. 911	H

Remarks:

Please refer to SRP No. SRP/DN/008/0497/D1
for boundary information of Lot No. 894 S.L
in D.D. 94

Legends:

Septic Tank (3.658m x 1.220m)

Scale 1:1000

Survey Sheet No. : 2-SE-15A

Date : January 2020

Plan No. CW/DN/94/894L/SH/01

卓 弘 測 量 服 務 公 司
CHUO WANG SURVEY SERVICES COMPANY

Telephone :

Mobile :

Fax :

E-mail :