


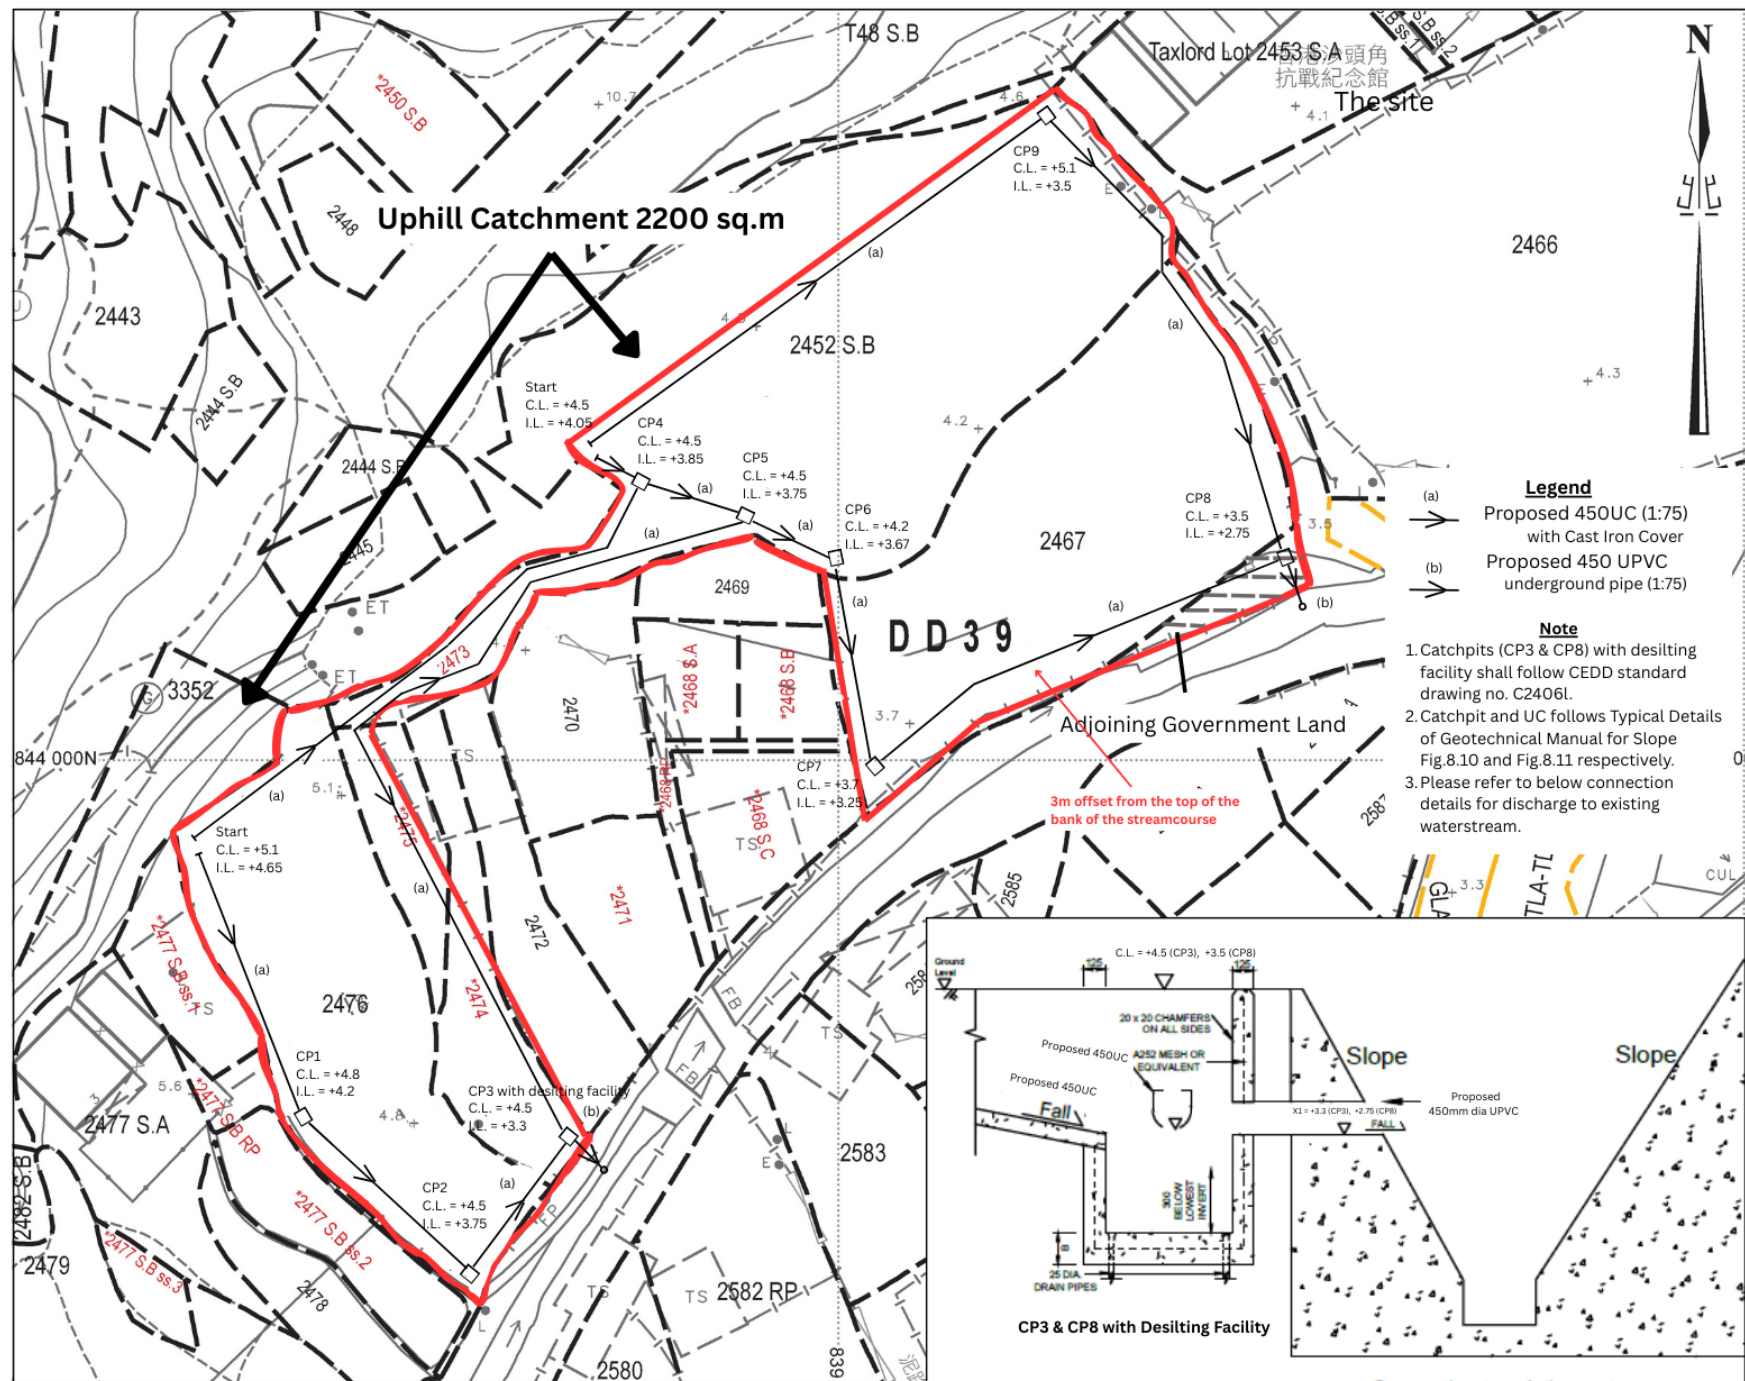

Project:

Proposed Temporary Holiday Camp (Private Tent Camping Ground) for a Period of 3 Years at Lots 2467 (part), 2452 S.B (part), 2473 (part), 2474 (part), 2475 (part) and 2476 in D.D.39 and adjoining government land in Shek Chung Au, Sha Tau Kok

Drainage Layout Plan