


Proposed Small House on Lots 917 RP AND 919 IN D.D.46, NORTH

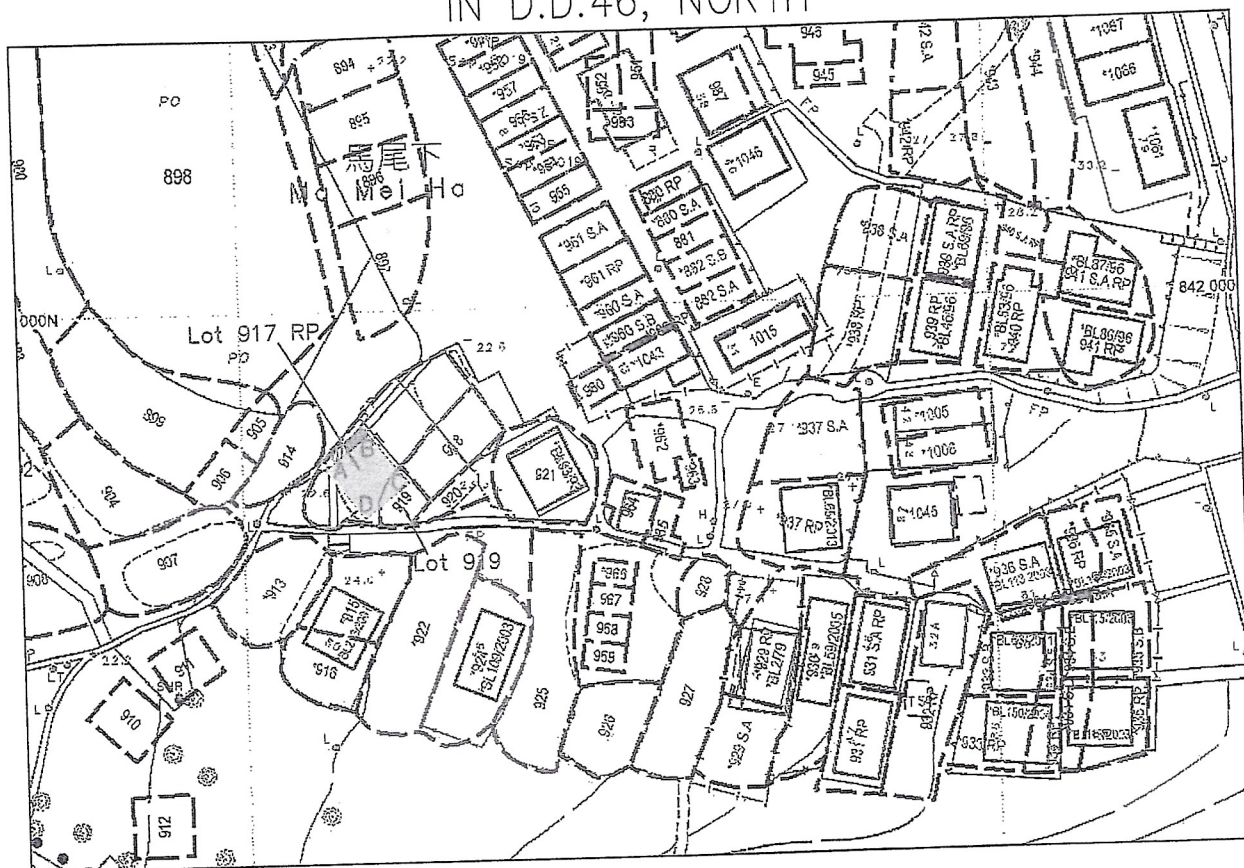

Coloured Pink Area 65.03 square metres (About)
Scale 1: 1000

- Proposed Balcony (5.803 x 1.22)
 Proposed Septic Tank (3.6 x 1.2)

Side	Bearing " "	Distance in Metres	Pt.	Co-ordinate Data (1980 Datum)		Remarks
				Northing (m)	Easting (m)	
A - B	51 21 28	7.620	A	841979.066	836211.159	
B - C	141 21 28	8.534	B	841983.824	836217.111	
C - D	231 21 28	7.620	C	841977.159	836222.440	
D - A	321 21 28	8.534	D	841972.400	836216.488	

Survey District: NORTH	Survey Sheet No.: 3-SW-5A	Certified by:
Ref. Plan: ---	Plan No.: DN/46/917RP/SH	C. K. LAU MSc. FHKIS MRICS RPS(LS) ALS Authorized Land Surveyor Date: 20 February 2020
Ref. SRP No.: SRP/DN/058/1308/D1	Date: 20 February 2020	King Fung Surveying Company Tel.: 9302 7520 E-mail: swwingho@gmail.com