


# PROPOSED SMALL HOUSE

## LOT No.1587 S.A ss.1 S.A IN D.D.76

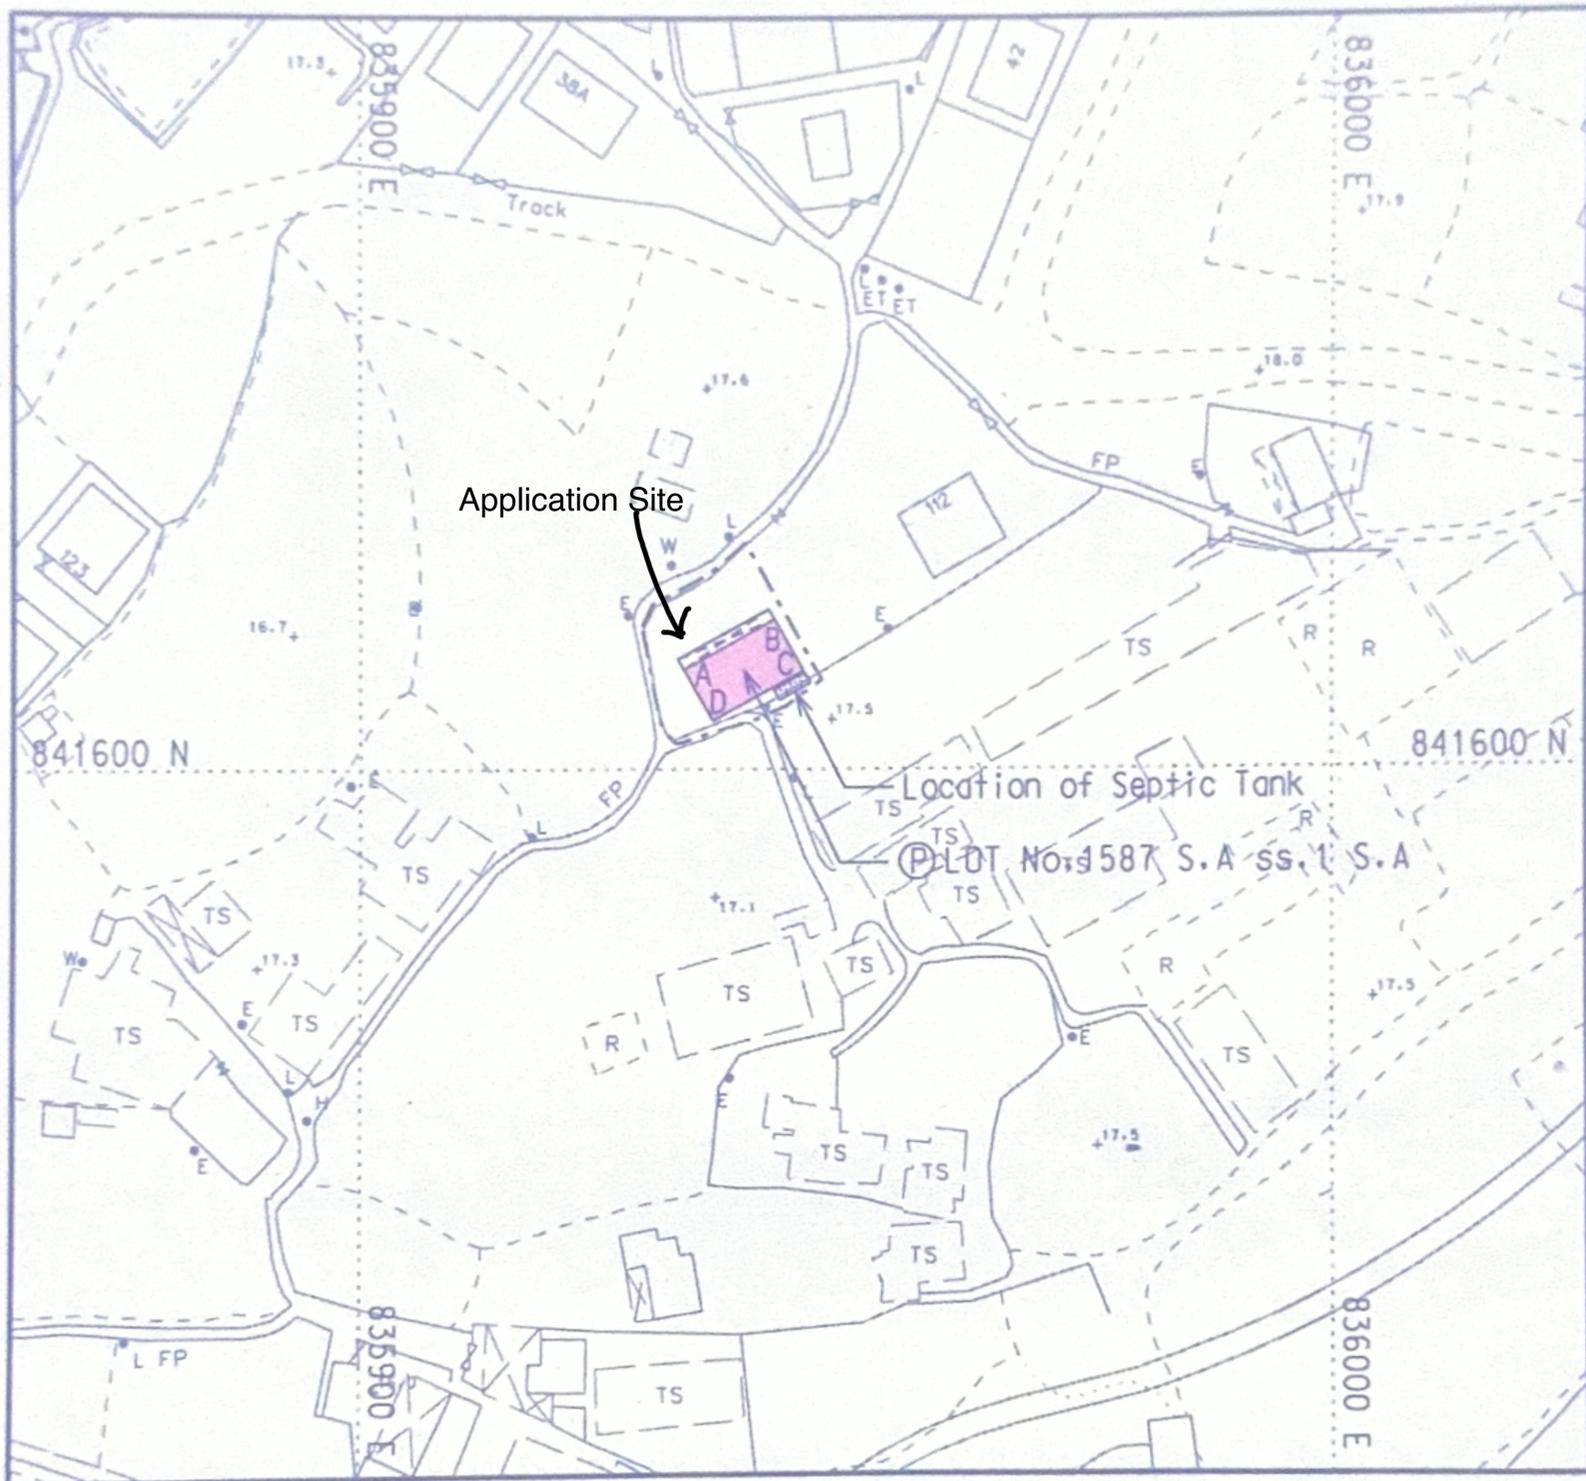

Application Site

Location of Septic Tank

LOT No.1587 S.A ss.1 S.A

LOCATION PLAN



SCALE 1:20 000

- Balcony (10.668m x 1.219m)
- Proposed Position of Septic Tank (3.66m X 1.22m)
- COLOURED PINK AREA = 65.03 m<sup>2</sup> (ABOUT)

SIDE	DISTANCE	BEARING	NORTHING	EASTING	PT.
A-B	10.668	60 ° 45 ' 00 "	841610.293	835933.281	A
B-C	6.096	150 ° 44 ' 00 "	841615.505	835942.589	B
C-D	10.668	240 ° 44 ' 00 "	841610.186	835945.568	C
D-A	6.096	330 ° 44 ' 00 "	841604.974	835936.260	D

SURVEY DISTRICT:  
NORTH

REF SRP:  
SRP/DN/047/11665/D1

PLAN NO. :  
DN/047/11665A/76/1587A1A-SH

SURVEY SHEET NO. :  
3-SW-4B

SCALE:  
1: 1 000



TANG & ASSOCIATES SURVEYORS LTD

I, **TANG SZE KIN**, an Authorized Land Surveyor registered under the Land Survey Ordinance (Cap.473), hereby certify that this land boundary plan has been prepared from land boundary surveys that were carried out by me, or under my direct supervision, in conformity with the Code of Practice approved by the Land Survey Authority under the above Ordinance, and that this plan correctly represents that survey completed on that 20th day of August, 2024.

Dated this 30th day of September, 2024.

Authorized Land Surveyor