



# Dimension Plan of the Proposed Small House on Lot 1603 S.C in D.D. 76 Kan Tau Tsuen, North

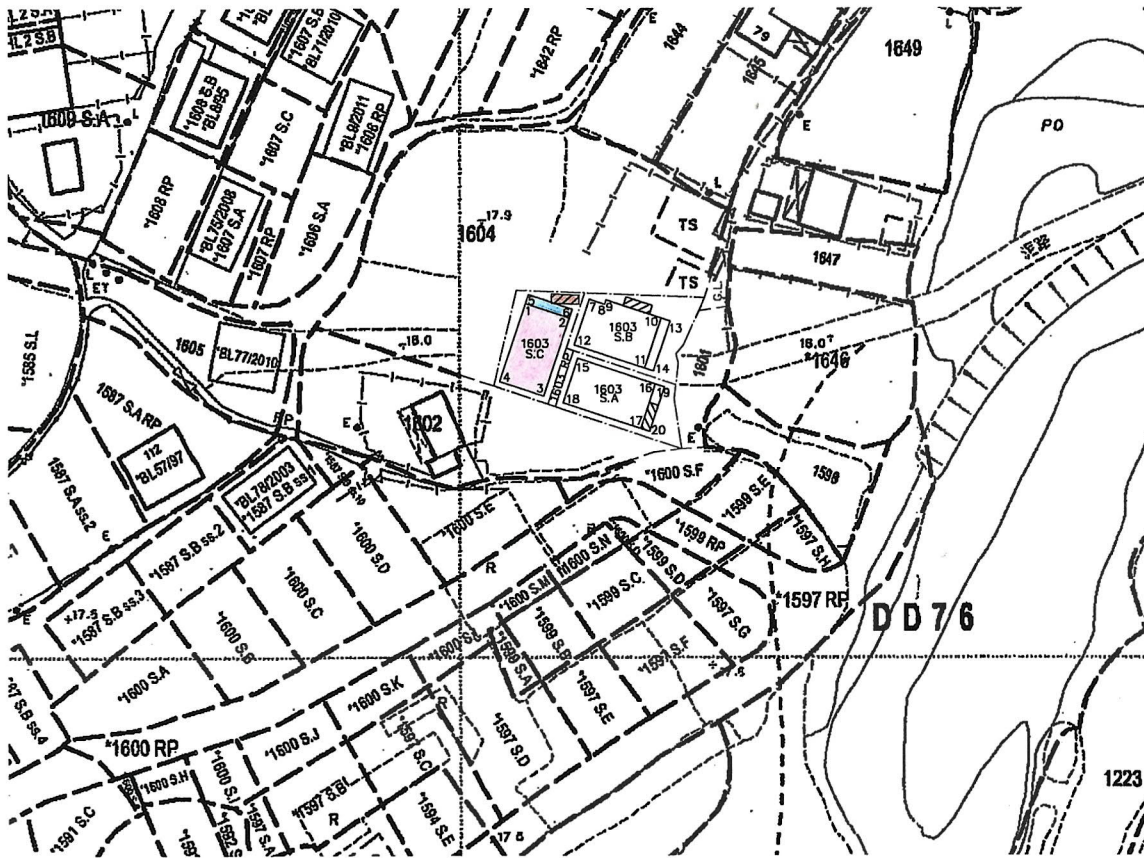

Balcony      Coloured Pink Area 65.03 Square Metres ( About )  
 Septic Tank (3.6m x 1.2m)      Scale 1 : 1000

Side	Bearing ° ' "	Distance in Metres	Pt	Co-ordinate Data (1980 Datum)		Remarks
				N	E	
1 - 2	108 29 24	6.096	1	841645.967	836008.531	
2 - 3	198 29 24	10.668	2	841644.034	836014.312	
3 - 4	288 29 24	6.096	3	841633.917	836010.929	
4 - 1	18 29 24	10.668	4	841635.850	836005.148	
<b>Co-ordinates of the balcony</b>						
5 - 6	108 29 24	6.096	5	841647.124	836008.918	
6 - 2	198 29 24	1.220	6	841645.191	836014.699	
2 - 1	288 29 24	6.096	2	841644.034	836014.312	
1 - 5	18 29 24	1.220	1	841645.967	836008.531	

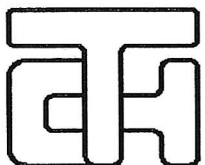

**T.H. & ASSOCIATES LIMITED**  
(陳德慶測量有限公司)

Approved By

T.H.CHAN (ALS, MHKIS, MRICS, RPS(LS))

Authorized Land Surveyor

Date : 06 - 05 - 2013

Tel: [REDACTED] Fax: [REDACTED] e-mail: [REDACTED]

Survey Sheet No: 3-SW-5A

Adopted Plan No: SRP/DN/008/0337/D1

PLAN No : DN/76/1603C-SH