


Dimension Plan of the Proposed Small House on Lot 1603 S.A in D.D. 76 Kan Tau Tsuen, North

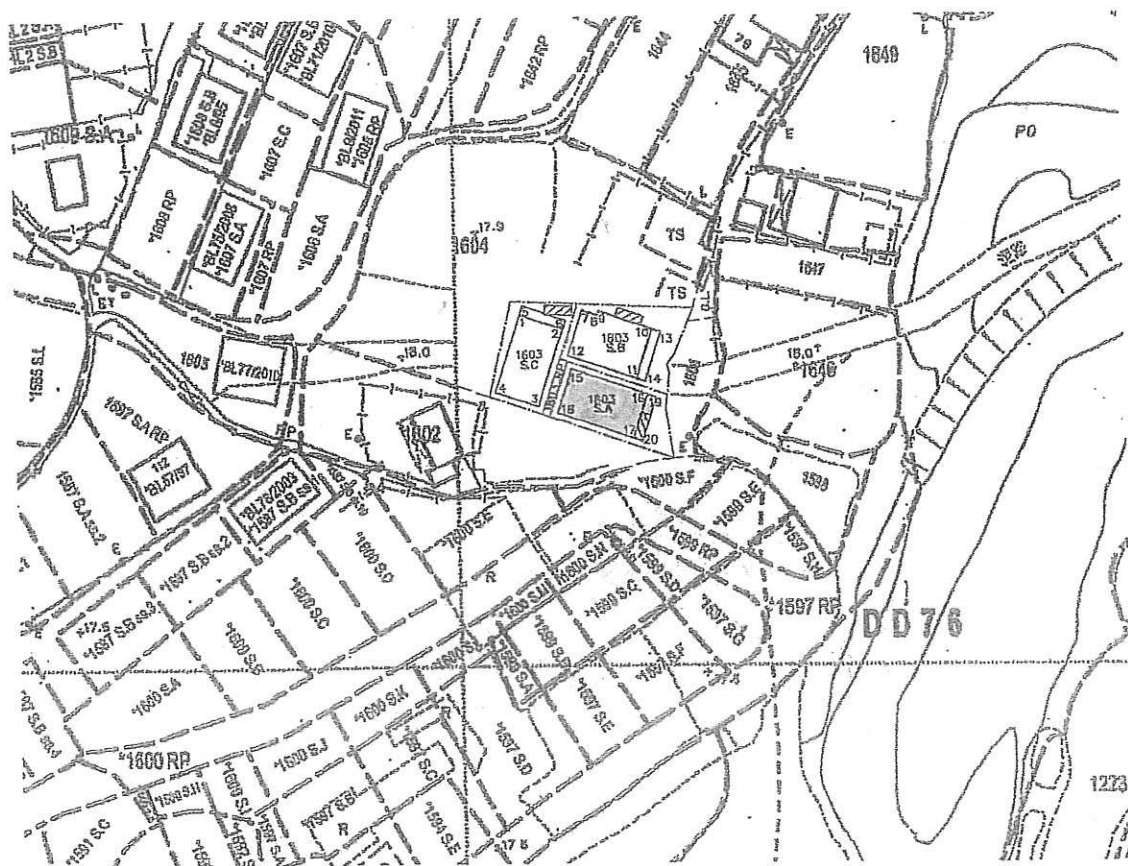

Balcony

Coloured Pink Area 65.03 Square Metres (About)

Septic Tank (3.6m x 1.2m)

Scale 1 : 1000

Side	Bearing ° ' "	Distance in Metres	Pt	Co-ordinate Data (1980 Datum)		Remarks
				N	E	
15 - 16	108 29 24	10.668	15	841638.841	836015.424	
16 - 17	198 29 24	6.096	16	841635.458	836025.541	
17 - 18	288 29 24	10.668	17	841629.677	836023.608	
18 - 15	18 29 24	6.096	18	841633.060	836013.490	
Co-ordinates of the balcony						
16 - 19	108 29 24	1.220	16	841635.458	836025.541	
19 - 20	198 29 24	6.096	19	841635.071	836026.698	
20 - 17	288 29 24	1.220	20	841629.290	836024.765	
17 - 16	18 29 24	6.096	17	841629.677	836023.608	



T.H. & ASSOCIATES LIMITED
(陳德慶測量有限公司)

Approved By

T.H.CHAN (ALS, MHKIS, MRICS, RPS(LS))

Authorized Land Surveyor

Date : 06 - 05 - 2013

Tel: [REDACTED] Fax: [REDACTED] e-mail: [REDACTED]

Survey Sheet No: 3-SW-5A

Adopted Plan No: SRP/DN/008/0337/D1

PLAN No : DN/76/1603A-SH