


## Appendix 3

### Swept Path Analysis

---

---

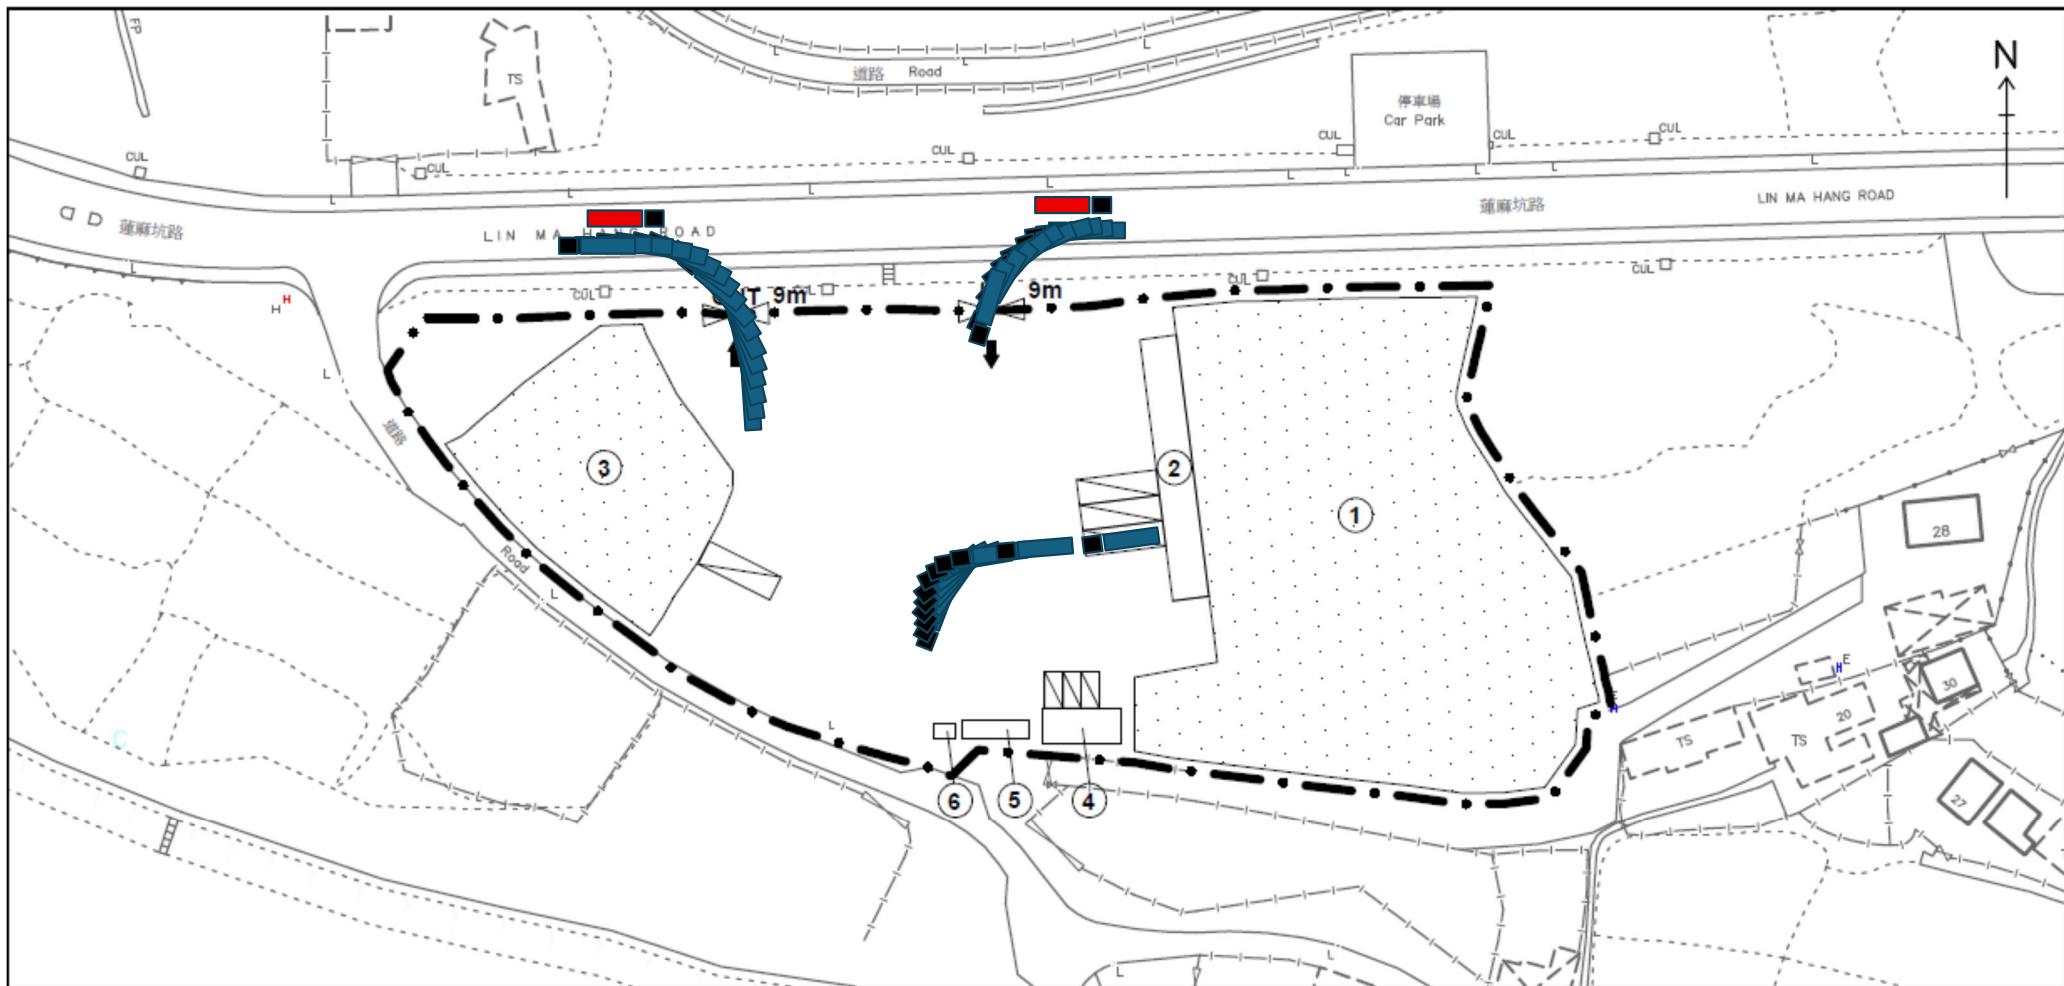

Structure No.	Uses	No. of Storey	Floor Area (m <sup>2</sup> )	Height (m)
1	Temporary Structure for Storage of Electronic and Household Products	2	$3,103 \times 2 = 6,206$	13.0
2	Rain Shelter	1	182	9.0
3	Temporary Structure for Storage of Electronic and Household Products	2	$936 \times 2 = 1,872$	13.0
4	Ancillary Office	2	$53 \times 2 = 106$	5.0
5	Washroom	1	22	2.5
6	Meter Room	1	6	2.5

Legend:

- Application Site (about 8,720 sq.m.)
- Temporary Structures for Storage of Electronic and Household Products
- △△△△△ Loading/Unloading Space for Medium Goods Vehicle (3.5m x 11m) (4 nos.)
- Private Car Parking Spaces for Staff/Visitors (2.5m x 5m) (3 nos.)

Swept Path  
Analysis



羅迅測計師行  
Lawson David & Sung  
SURVEYORS LIMITED  
Property Consultants • Planning • Valuers • Auctioneers  
Estate Agency Licence No. C-036328

Scale 1:1000