
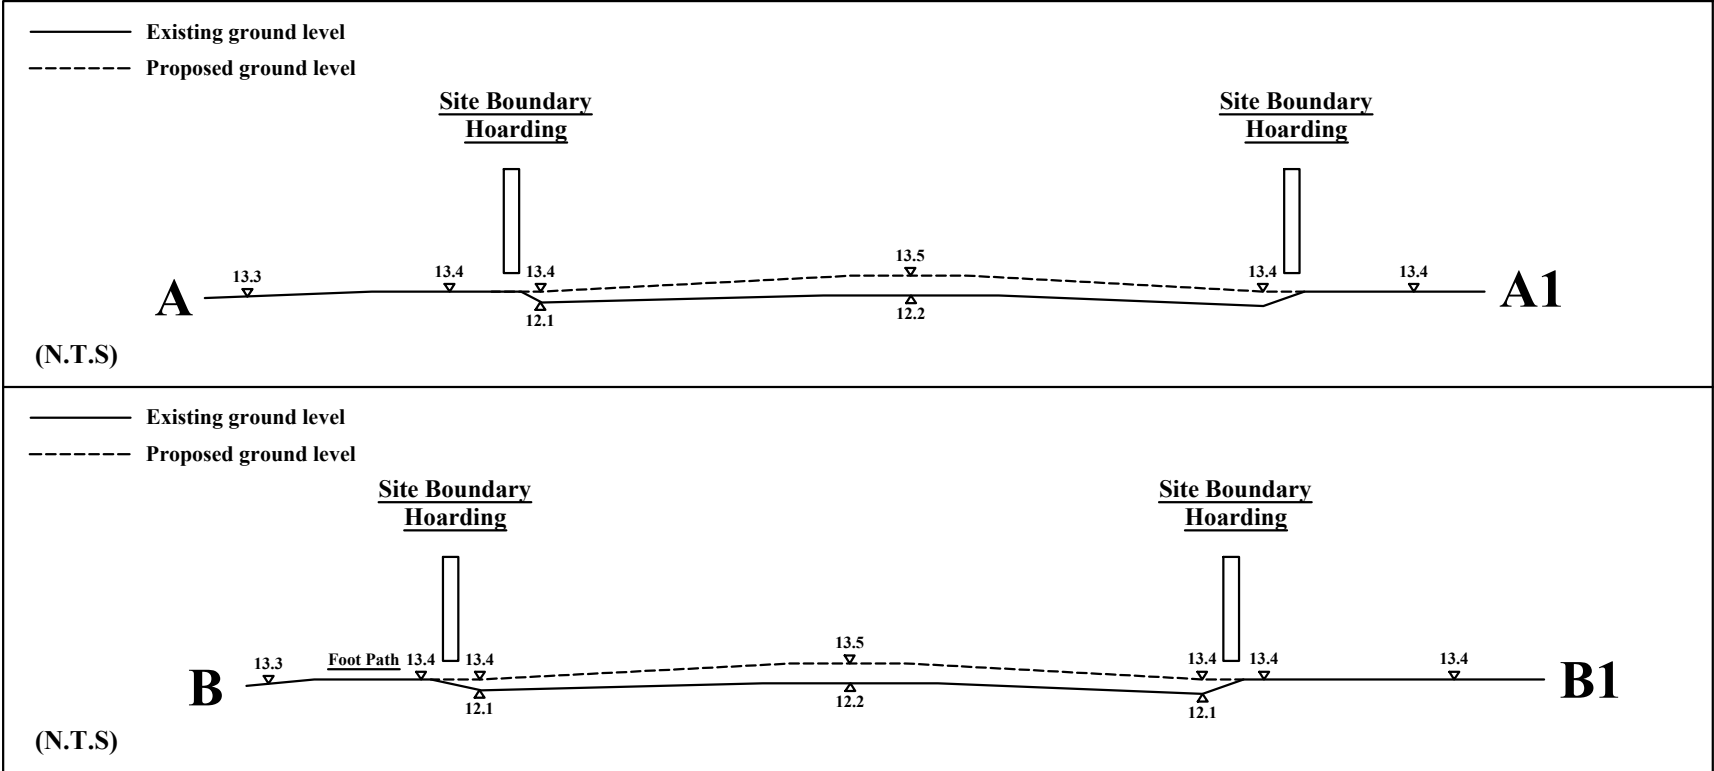


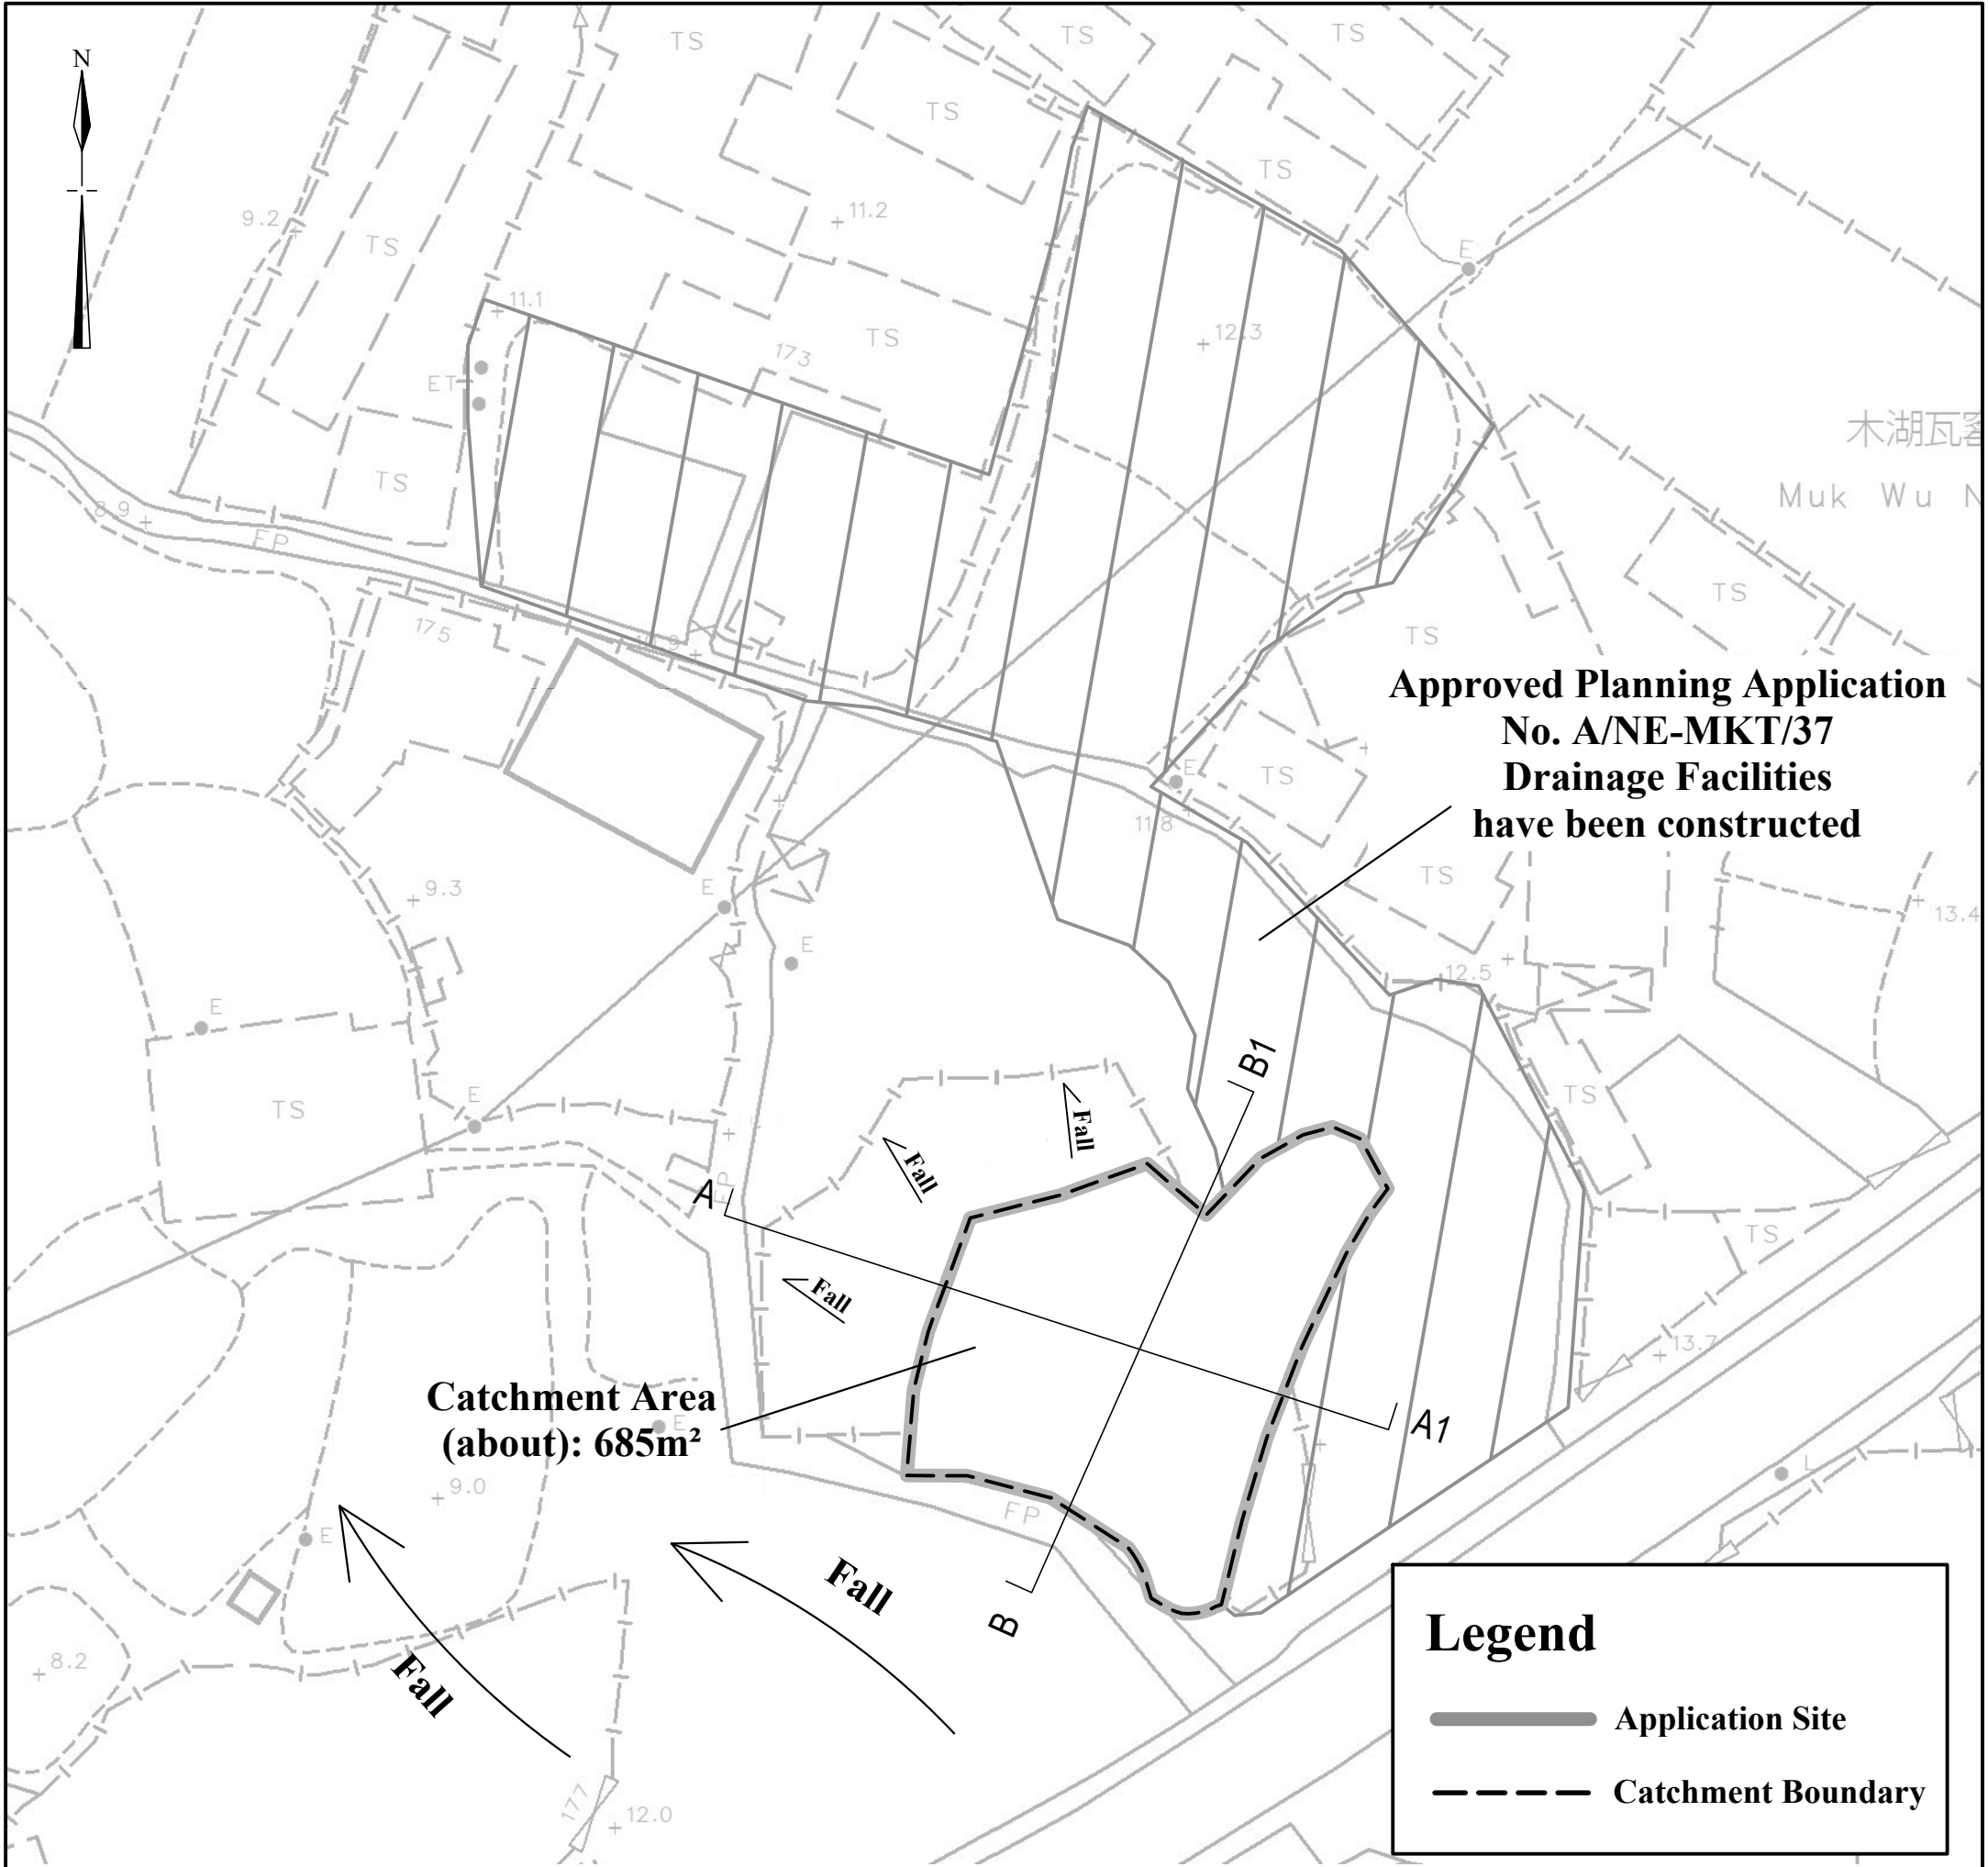

1:500(A3)

July 2026

**Plan Showing Preliminary
Information of the Site**

Lots 479 and 480 in DD.90

**Goldrich Planners &
Surveyors Ltd.**

**Plan 7
(P 26019)**