


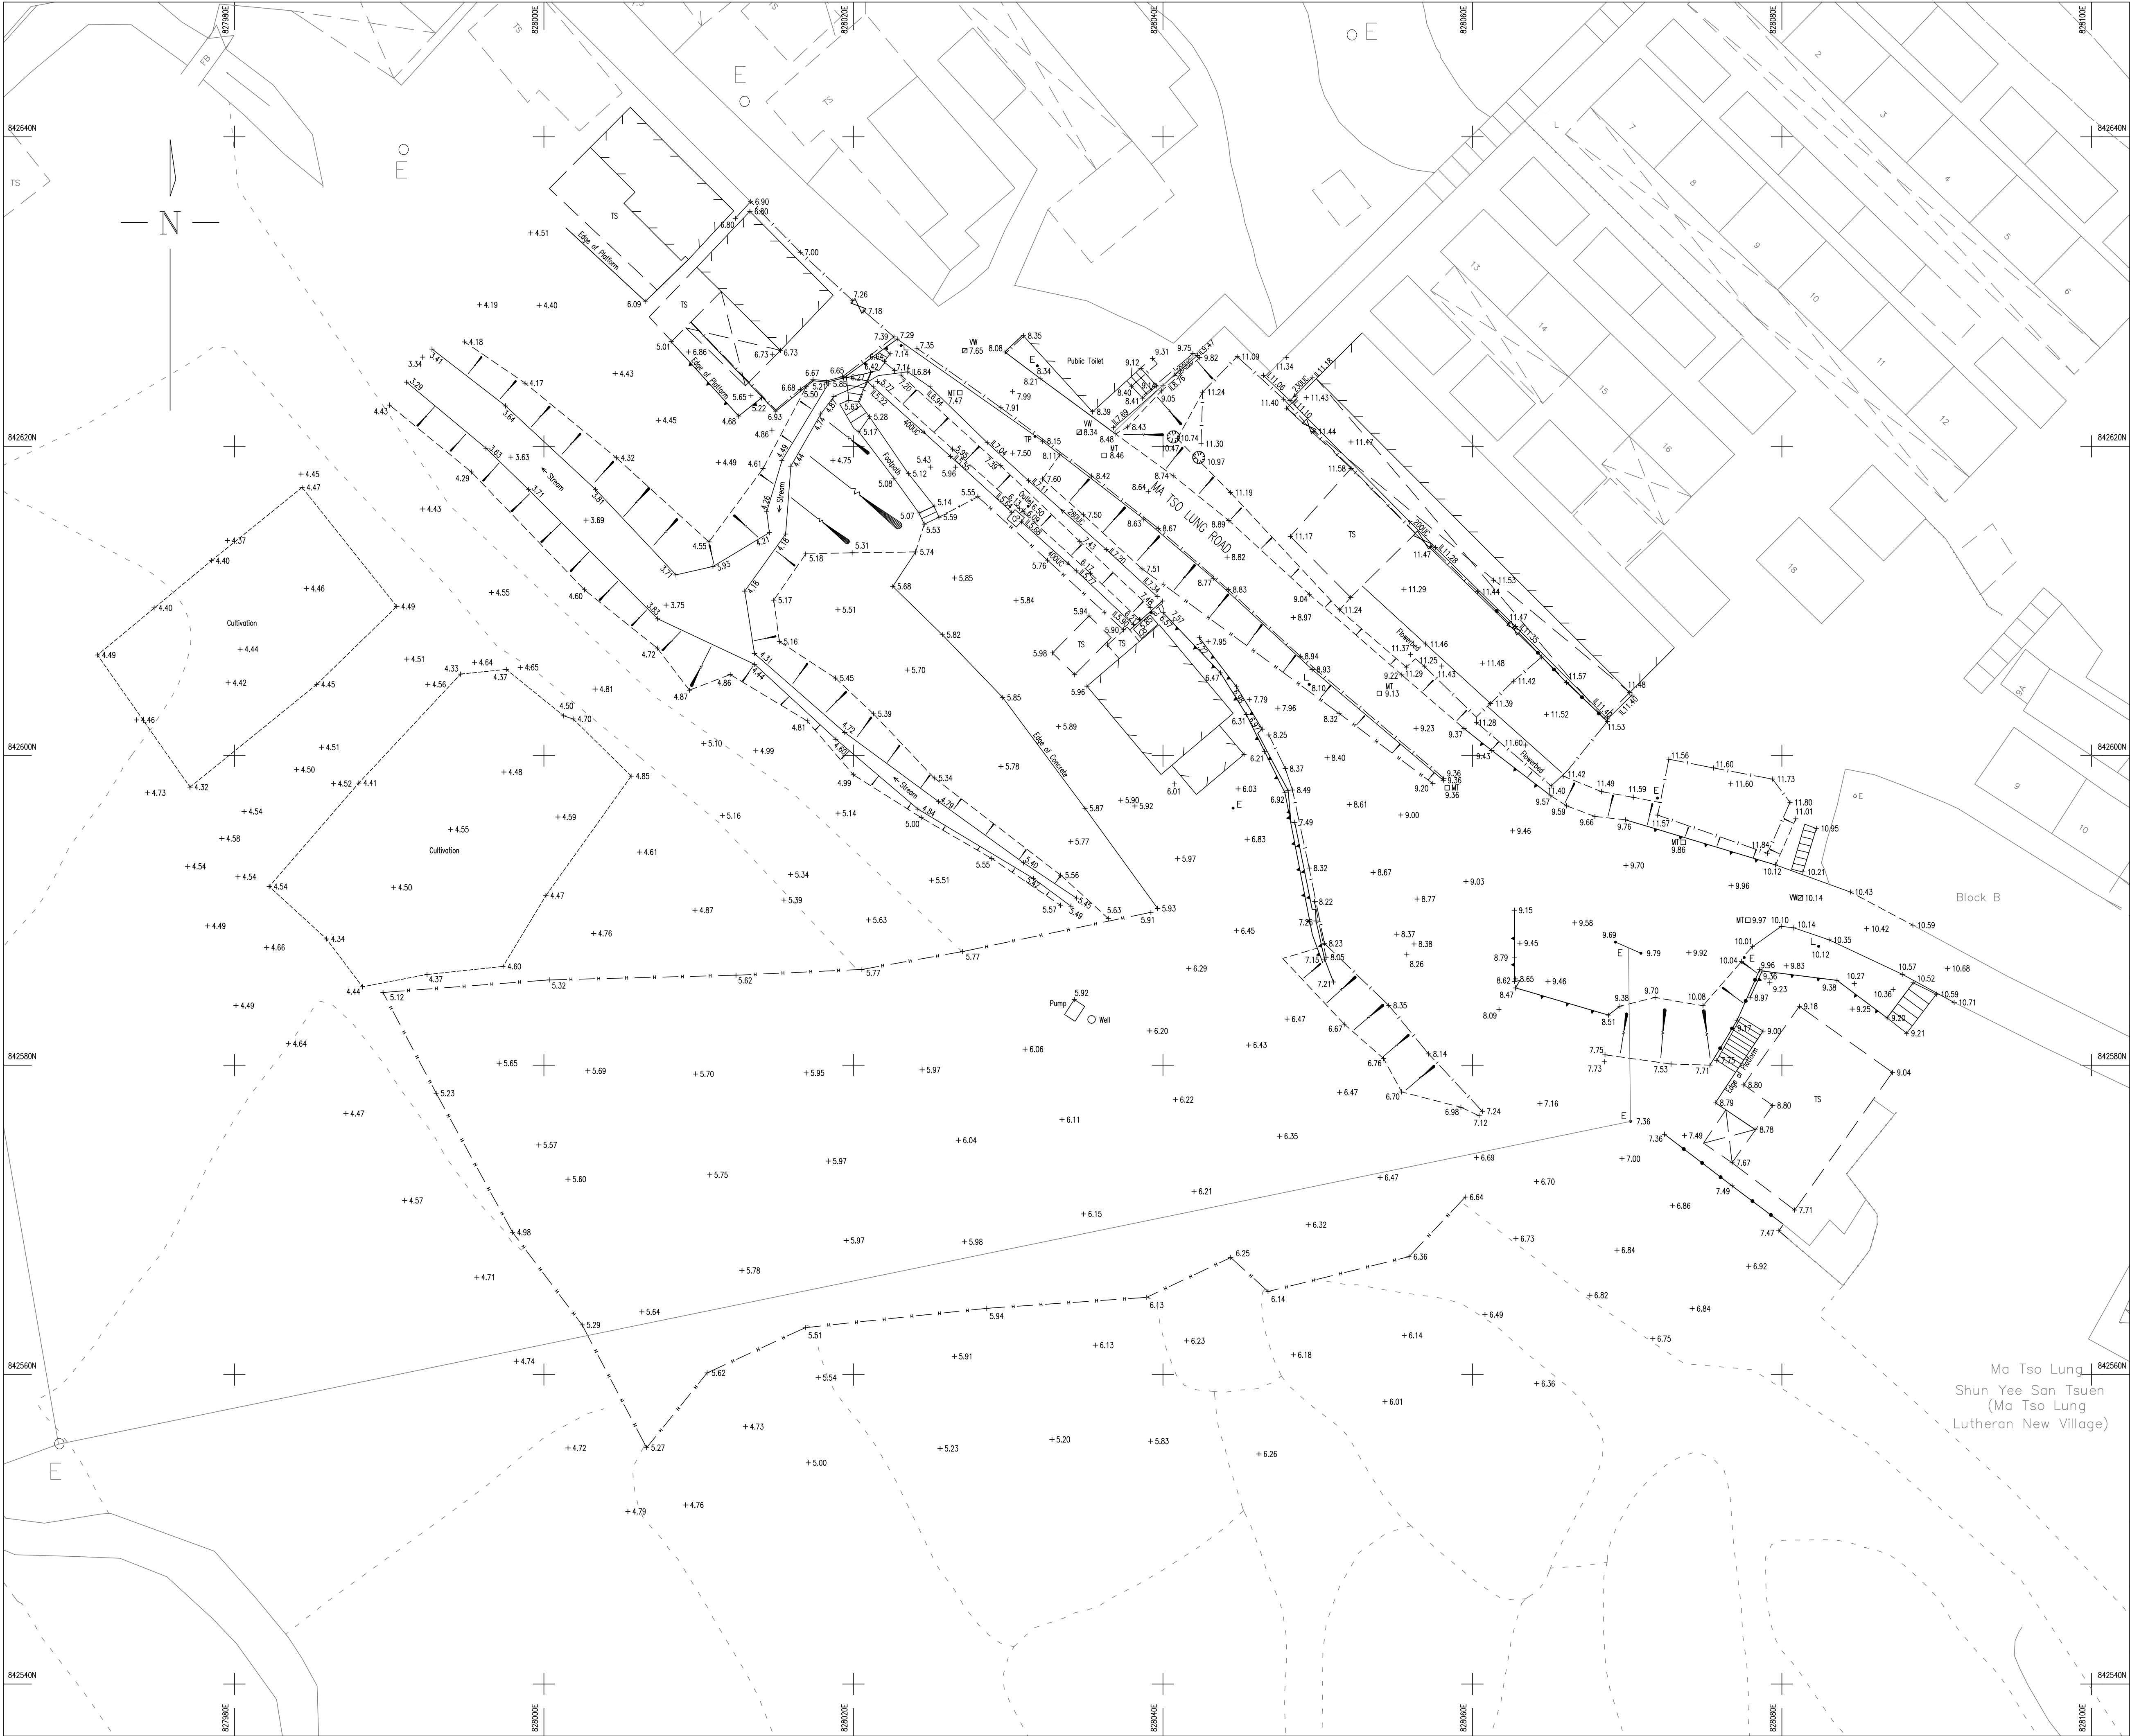

NOTES:
1. Hong Kong Geodetic Datum 1980
2. All levels refer to Principal Datum Hong Kong
3. All units are in Metres
4. All spot level positions are indicated by the decimal point or a cross.

ABBREVIATIONS :-			
BB	SIGN BOARD	ME	MANHOLE (ELECTRIC)
BD	BOULDER	MF	MANHOLE (FOUL WATER)
BH	BORE HOLE	MH	MANHOLE
BO	BOLLARD	MP	METER POST
CB	CONCRETE BLOCK	MS	MANHOLE (STORM WATER)
CL	COVER LEVEL	MT	MANHOLE (TELEPHONE)
CO	COLUMN	RCP	REFUSE COLLECTION POINT
CP	CATCHPIT	SC	STEP CHANNEL
CUL	CULVERT	SHR	SHRINE
DP	DRAW PIT	SP	SIGN POLE
EB	ELECTRIC BOX	ST	STOOL
EP	ELECTRICITY POST	TC	TELEPHONE CHAMBER
ESS	ELECTRIC SUB-STATION	TL	TRAFFIC LIGHT
ET	ELECTRIC TRANSFORMER	TP	TELEPHONE POLE
FB	FLOWER BED	TS	TEMPORARY STRUCTURE
FH	FIRE HYDRANT	TV	MANHOLE (CABLE TV CO)
FIG	FEEDS INTO GROUND	UC	U CHANNEL
FP	FOOTPATH	V	VALVE
GA	GRATING	VF	VALVE FIRE
GU	GULLY	VG	VALVE GAS
IC	INSPECTION COVER	VT	VENT
IL	INVERT LEVEL	VW	VALVE-WATER WORKS
LB	LETTER BOX	WT	WATER TANK
L	LAMP POST	WP	WATER POINT

SYMBOLS :-	
	ARTIFICIAL SLOPE
	BOUNDARY LINE
	BOUNDARY POINT
	BOULDER
	CANOPY
	CONTOUR (5m)
	CONTOUR (1m)
	DRAIN
	FENCE/RAILING
	FREE STANDING WALL
	GATE
	HOARDING
	SLOPE TOP / BOTTOM
	LANDSLIDE SCAR
	SEPTIC TANK
	STEPS
	TREE
	U-CHANNEL WITH FLOW & SIZE
	VERTICAL CUTTING

SHEET INDEX :-	
	1

No.	Date	Descriptions	Checked	Approved
-----	------	--------------	---------	----------

REVISION				
	Name	Initial	Date	
Surveyed	M K Cheung		23/4/2025	
Drawn	C H Yan		28/4/2025	
Checked	Adrian Tam		29/4/2025	

Approved

Helen Chan
ALS, MHKIS, MRICS, RPS(LS)
Date: April 29, 2025

Client
馬草壟生態園有限公司

Contract
Lots 1280, 1281, 1275(P),
1279(P) & 1284(P) in D.D.96
Ma Tso Lung

Drawing Title
TOPOGRAPHIC SURVEY

Drawing No. HPL3431/TS/01	Scale 1:200(A1)
------------------------------	--------------------

Helen Chan Professional Land Survey Ltd.
陳婉琪測量師行有限公司
2/F, No.36 Lung Sum Avenue, Sheung Shui, N.T., Hong Kong
Tel: 26395466 Fax: 26734966
e-mail: hcpls@netvigator.com