



CHUNG NYUK MING

PROPOSED SMALL HOUSE IN BLOCK
LOT NO. 328 S.I IN D.D.37 plan

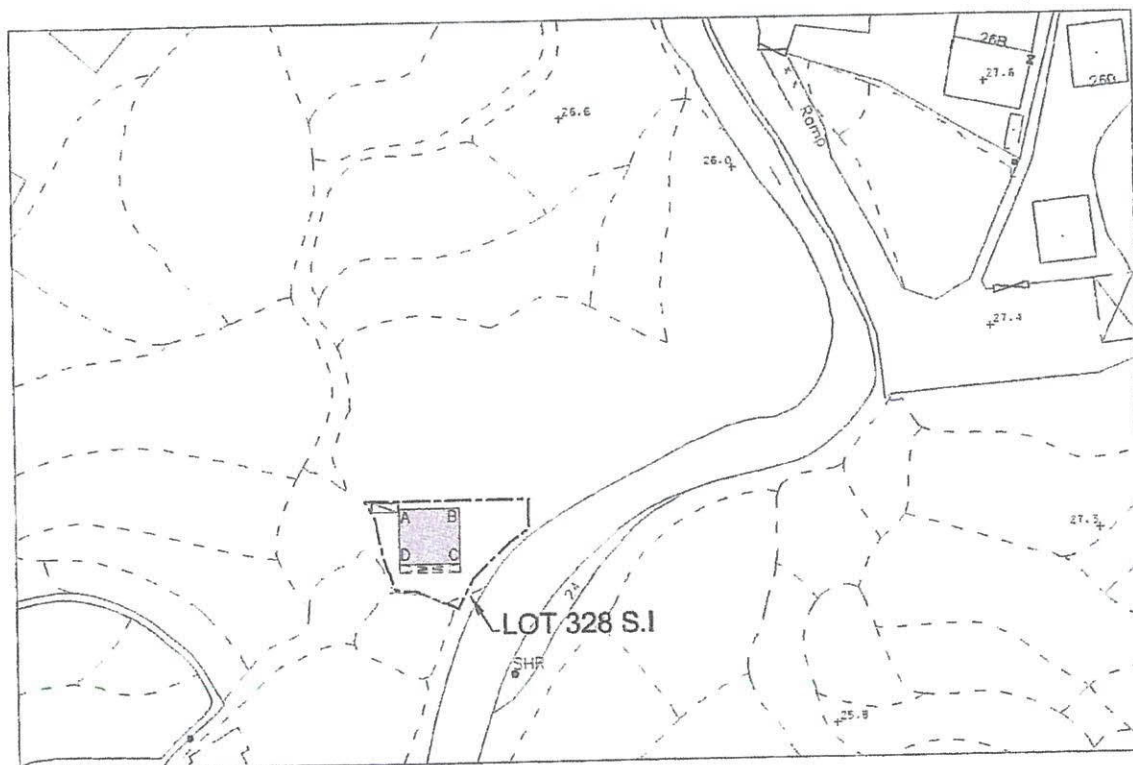

LOCATION Plan

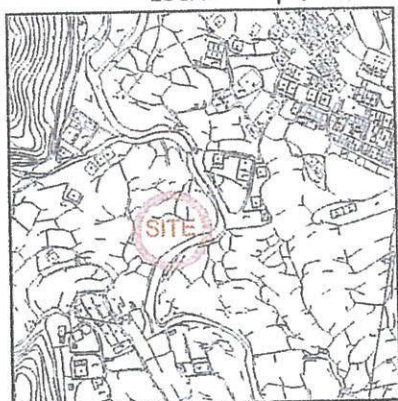

COLOURED PINK AREA : 65.03 SQUARE METRES (ABOUT)

Line	Bearing	Distance(m)	Northing(m)	Easting(m)	Pt.
A-B	90° 00' 00"	8.534	842862.512	836859.456	A
B-C	180° 00' 00"	7.620	842862.512	836867.990	B
C-D	270° 00' 00"	8.534	842854.892	836867.990	C
D-A	0° 00' 00"	7.620	842854.892	836859.456	D

Dated this 20th day of June 2012....

Legends:

- Septic Tank (4' x 12')
- Balcony (x.xxx m x 1.220m)

Scale 1:1000

Survey Sheet No.: 3-NW-25B

Date: June 2012

LEUNG Chi-yon George
MIS.Aust MNZIS MHKIS MFICS RPS(LS) ACI Arb
Authorized Land Surveyor

Gland

GLand Surveying, Planning & GIS Co. Ltd.
創領測量規劃及地理訊息系統有限公司

Plan No. : GL0667/SH/10