



PROPOSED SMALL HOUSE IN LOT NO. 328 S.E IN D.D.37

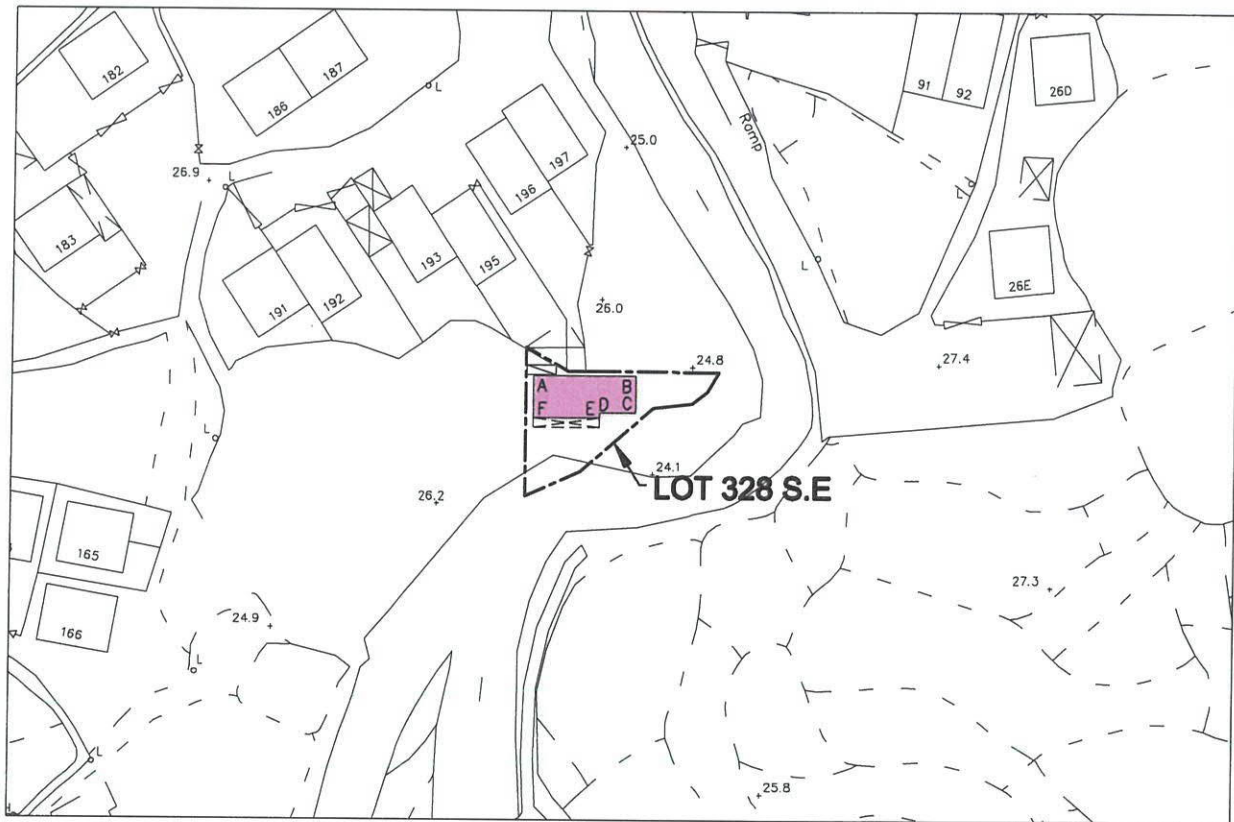

LOCATION PLAN

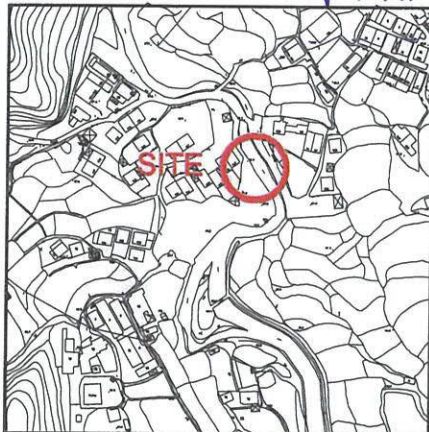

COLOURED PINK AREA : 65.03 SQUARE METRES (ABOUT)

Line	Bearing	Distance(m)	Northing(m)	Easting(m)	Pt.
A-B	90° 00' 00"	12.983	842884.499	836890.585	A
B-C	180° 00' 00"	4.598	842884.499	836903.568	B
C-D	270° 00' 00"	4.630	842879.901	836903.568	C
D-E	180° 00' 00"	0.639	842879.901	836898.938	D
E-F	270° 00' 00"	8.353	842879.262	836898.938	E
F-A	0° 00' 00"	5.237	842879.262	836890.585	F

Dated this 13th day of October 2025..

Legends:

- Septic Tank (3.658m x 1.220m)
- Balcony (8.353 m x 1.220m)

Scale 1:1000

Survey Sheet No.: 3-NW-25B

Date: October 2025

.....
 LEUNG Chi-yan, George
 MIS.Aust MNZIS MHKIS MRICS R.P.S.(LS)
 Authorized Land Surveyor

GLand **GLand Surveying, Planning & GIS Co. Ltd.**
 創領測量規劃及地理訊息系統有限公司

Plan No. : GL0667/SH/07(R1)