



Appendix ^A.....

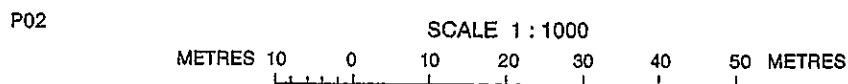

Reference No. : 3-SW-11B

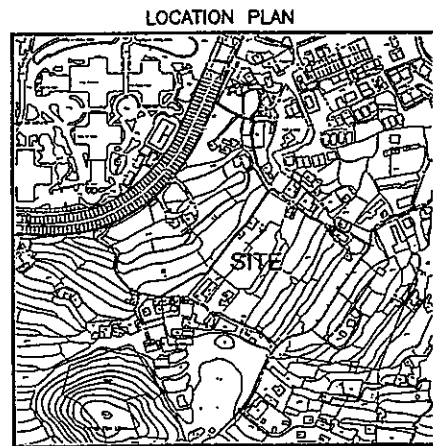


Scale 1 : 5000

Ref	Colour
B	BROWN
G	GREEN
I	INDIGO
O	ORANGE
P	PINK
R	RED
V	VIOLET
Y	YELLOW
GY	GREY
Prefixed Hatched Block of Above	



註冊測量編號 MN: 15012000250081 A3C

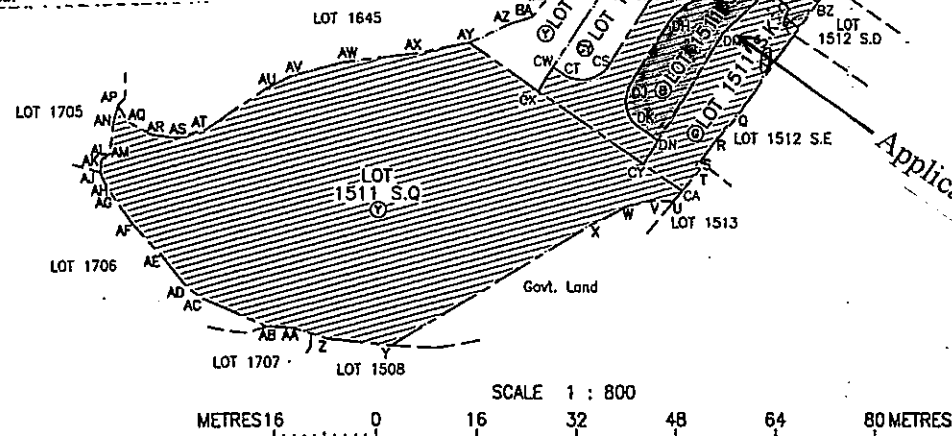

SCALE 1 : 800

METRES 16 0 16 32 48 64 80 METRES

Survey District : North
Date of Survey : July 2014
Survey Sheet No. : 3-SW-11B
Survey Record Plan No.: SRP/DN/054/0602/D1

PLAN OF
LOT Nos. 1511 S.A TO S.Q & RP IN D.D.91
BEING SUBDIVISION OF LOT No. 1511 IN D.D.91

Table of Subdivisions	
SECTION	AREA
LOT 1511 S.A (Coloured Brown)	197.0 m ² (About)
LOT 1511 S.B (Coloured Green)	139.5 m ² (About)
LOT 1511 S.C (Coloured Indigo)	120.1 m ² (About)
LOT 1511 S.D (Coloured Orange)	113.2 m ² (About)
LOT 1511 S.E (Coloured Pink)	120.0 m ² (About)
LOT 1511 S.F (Coloured Red)	146.8 m ² (About)
LOT 1511 S.G (Coloured Violet)	149.9 m ² (About)
LOT 1511 S.H (Coloured Yellow)	314.6 m ² (About)
LOT 1511 S.I (Coloured Grey)	237.3 m ² (About)
LOT 1511 S.J (Coloured Brown Hatched Black)	272.3 m ² (About)
LOT 1511 S.K (Coloured Green Hatched Black)	316.2 m ² (About)
LOT 1511 S.L (Coloured Indigo Hatched Black)	148.1 m ² (About)
LOT 1511 S.M (Coloured Orange Hatched Black)	109.1 m ² (About)
LOT 1511 S.N (Coloured Pink Hatched Black)	135.0 m ² (About)
LOT 1511 S.O (Coloured Red Hatched Black)	98.4 m ² (About)
LOT 1511 S.P (Coloured Violet Hatched Black)	33.6 m ² (About)
LOT 1511 S.Q (Coloured Yellow Hatched Black)	2669.7 m ² (About)
LOT 1511 RP (Coloured Grey Hatched Black)	587.6 m ² (About)
Total Area	5908.4 m ² (About)

I, LEUNG Chi-yan, George, an Authorized Land Surveyor registered under the Land Survey Ordinance (Cap. 473), hereby certify that this land boundary plan has been prepared from land boundary surveys that were carried out by me, or under my direct supervision in conformity with the Code of Practice approved by the Land Survey Authority under the above Ordinance, and that this plan correctly represents that survey completed on the 31st day of July 2014.

Dated this 16th day of September 2014.

LEUNG Chi-yan, George
MIS Aust MNZG JHKIS MRIS RPS(LS) ACWb
Authorized Land Surveyor

Gland Surveying, Planning & GIS Co. Ltd.
創領測量規劃及地理訊息系統有限公司

FOR OFFICIAL USE

Land Boundary Plan No. : LBP/DN/054/0602/D1
(Sheet 1 of 2 sheets)

Lot 1511 S.J in D.D. 91




 Balcony
 Prop. Small House
 Septic Tank

SCALE 1:1000

SCALE 1:1000

EXTRACT PLAN

From O.Z.P. S/NE-PK/11

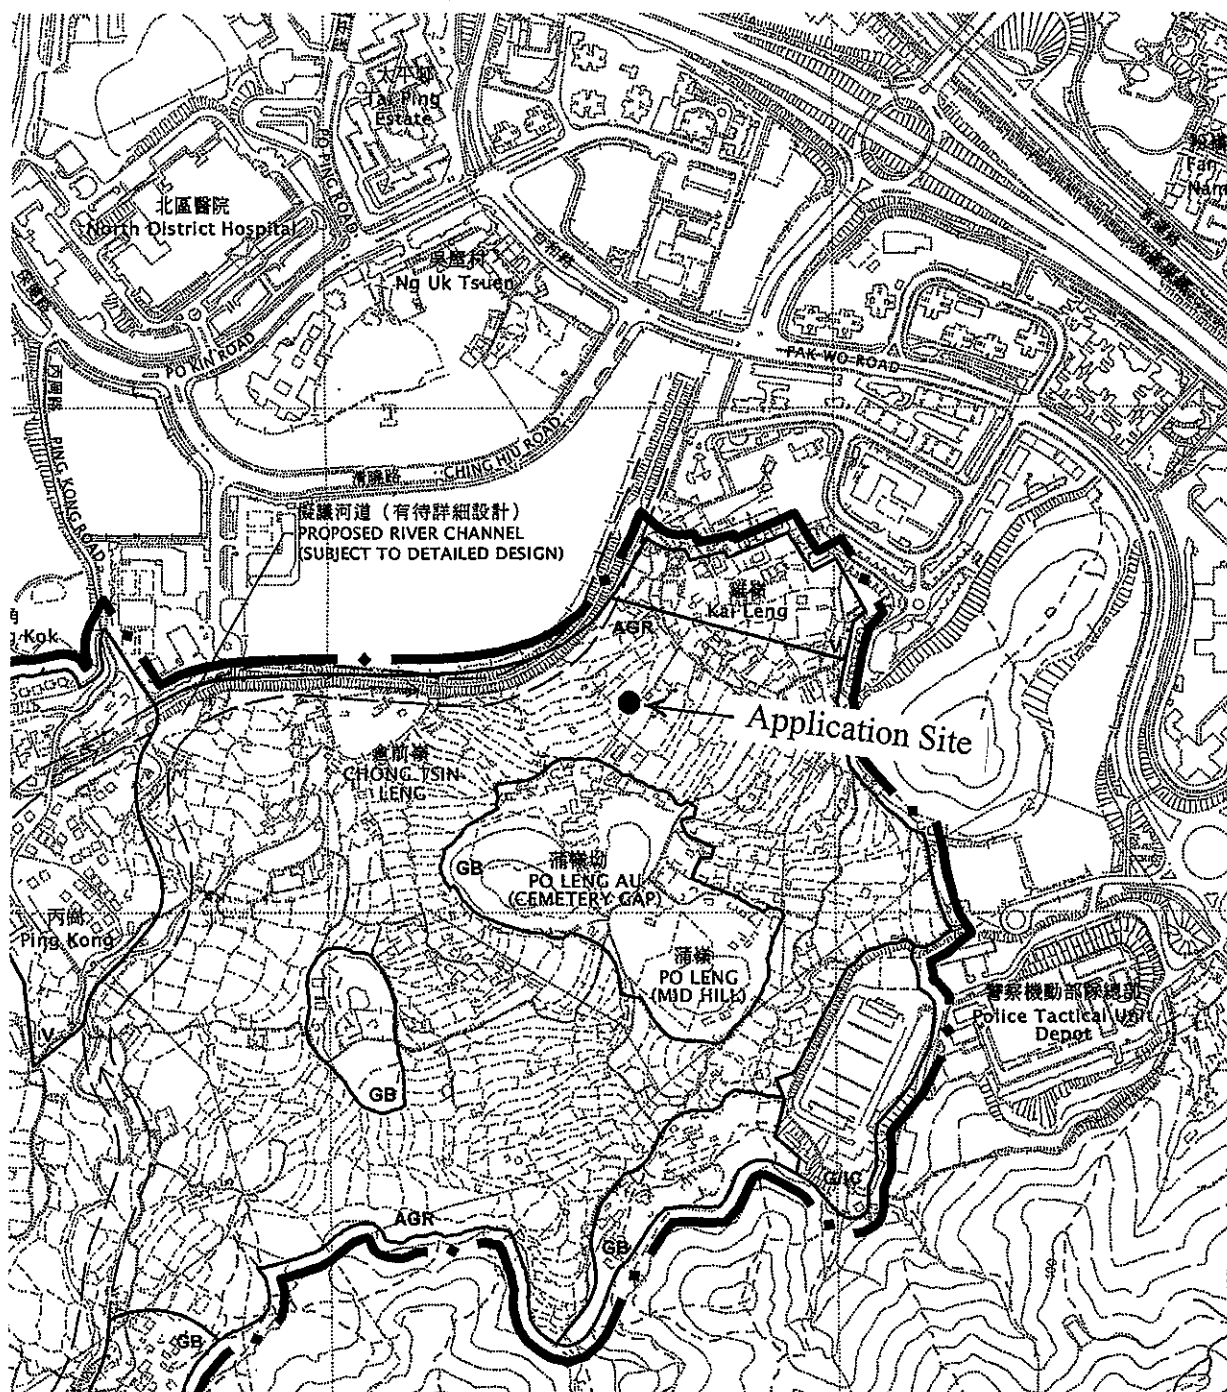


SCALE 1:7500

Lot 1511 S.J in D.D. 91

This is a high-contrast, black and white aerial photograph of a residential neighborhood. The image shows a dense arrangement of houses with visible roofs and surrounding vegetation. A white rectangular label with the text "Lot 1511 S.J in D.D. 91" is positioned diagonally across the middle-right portion of the image. A thin black line extends from the label to point towards a specific lot within the residential cluster. The overall image quality is grainy, typical of older aerial photography.

LOCATION PLAN

From Survey Sheet No. 3-SW-A

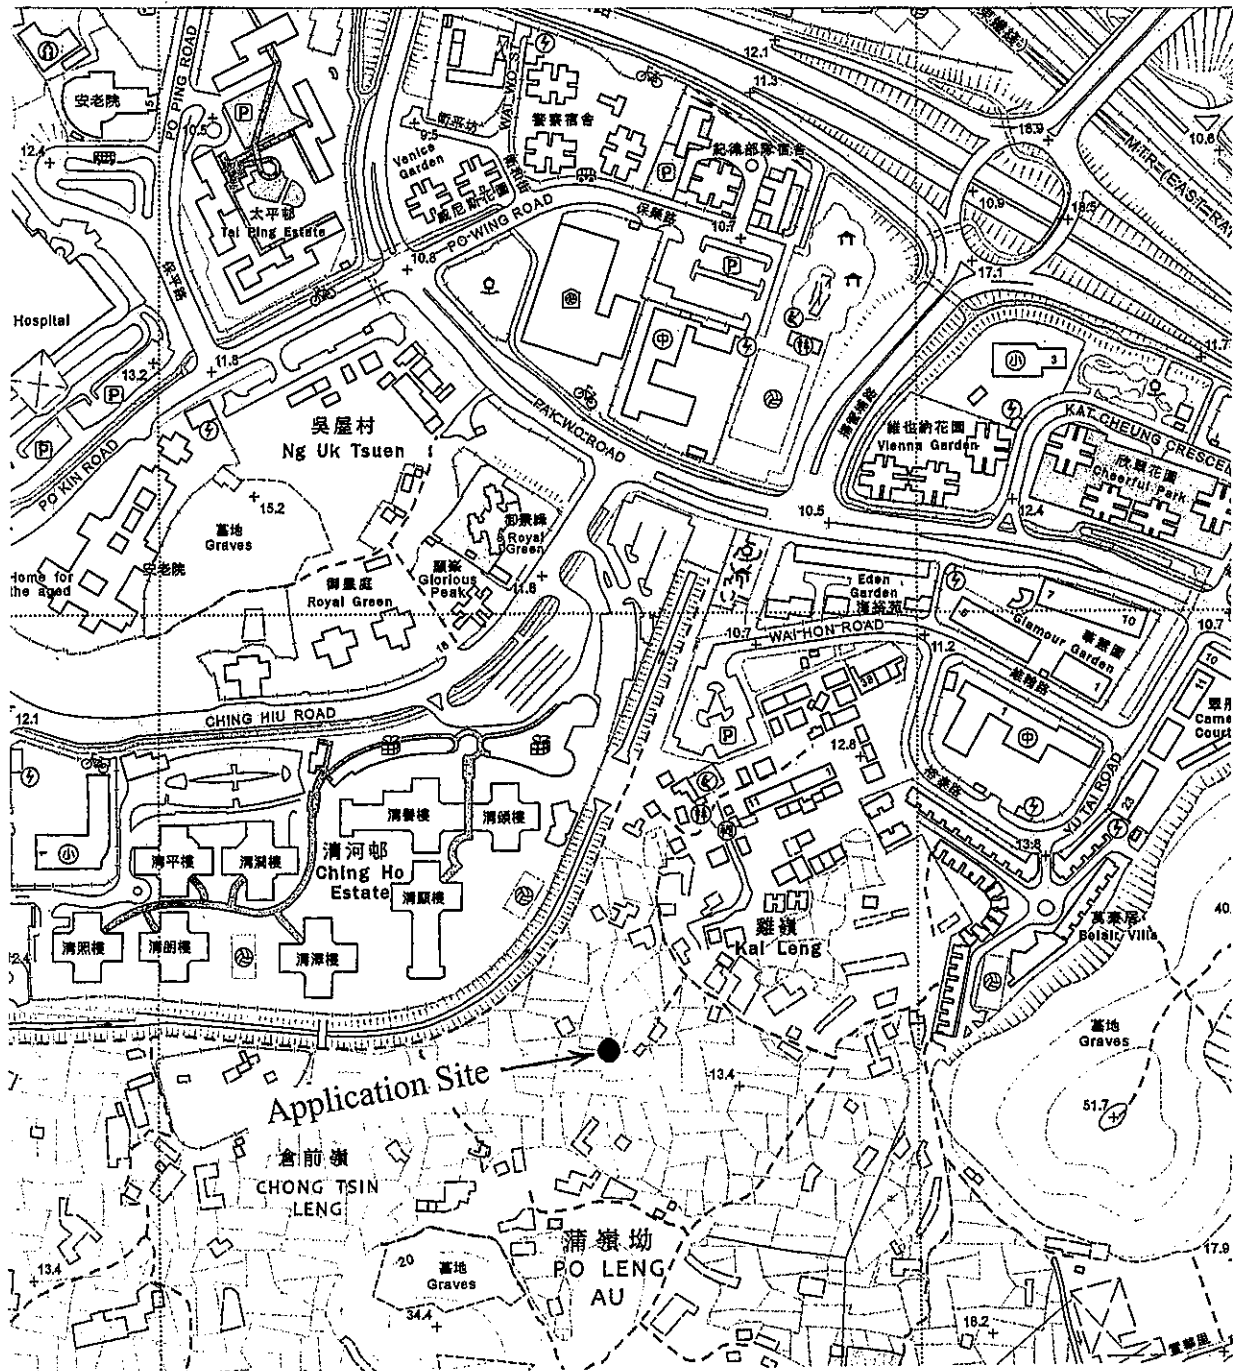


SCALE 1:5000

Location Plan of Proposed Septic Tank

on Lot 1511 S.J in D.D. 91

Appendix **F**

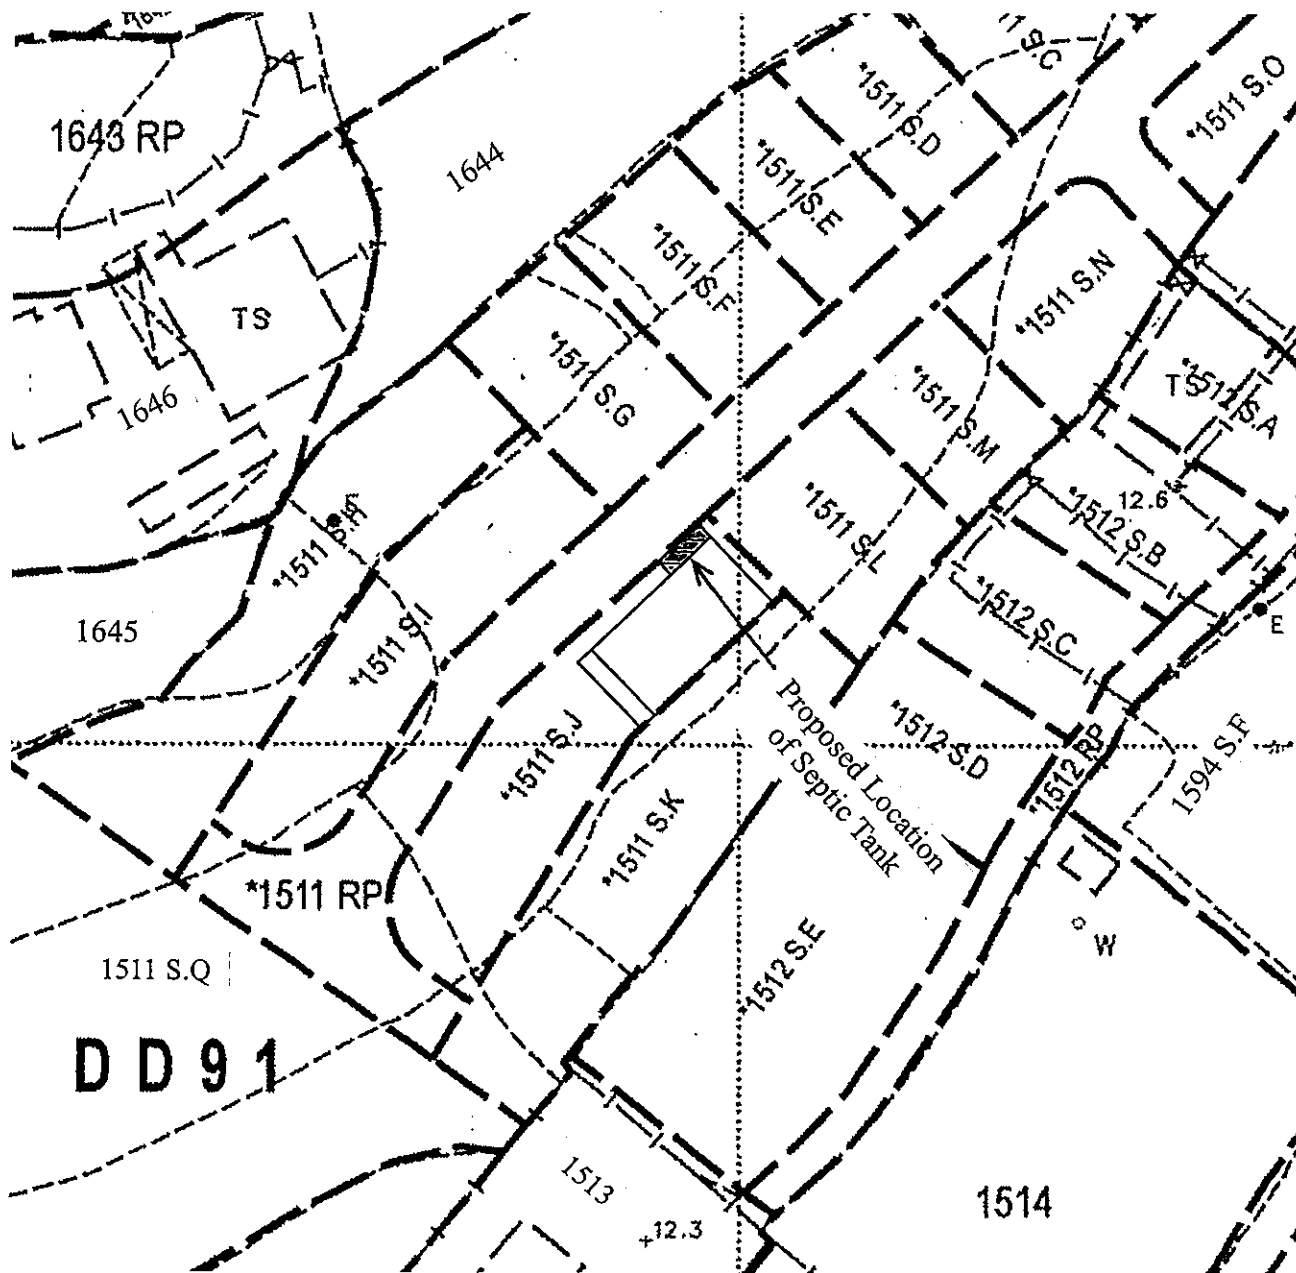

SCALE 1:500



T.H. & ASSOCIATES LIMITED
(陳德慶測量有限公司)

Approved By

.....
T.H.CHAN (ALS, MHKIS, RPS(LS))
Authorized Land Surveyor

Tel: 26577726 Fax: 26588757 e-mail: thchan_survey@yahoo.com

Survey Sheet No.: 3-SW-11B

Plan No.: DN/91/1511J-Stank

Date: 08/09/2025