



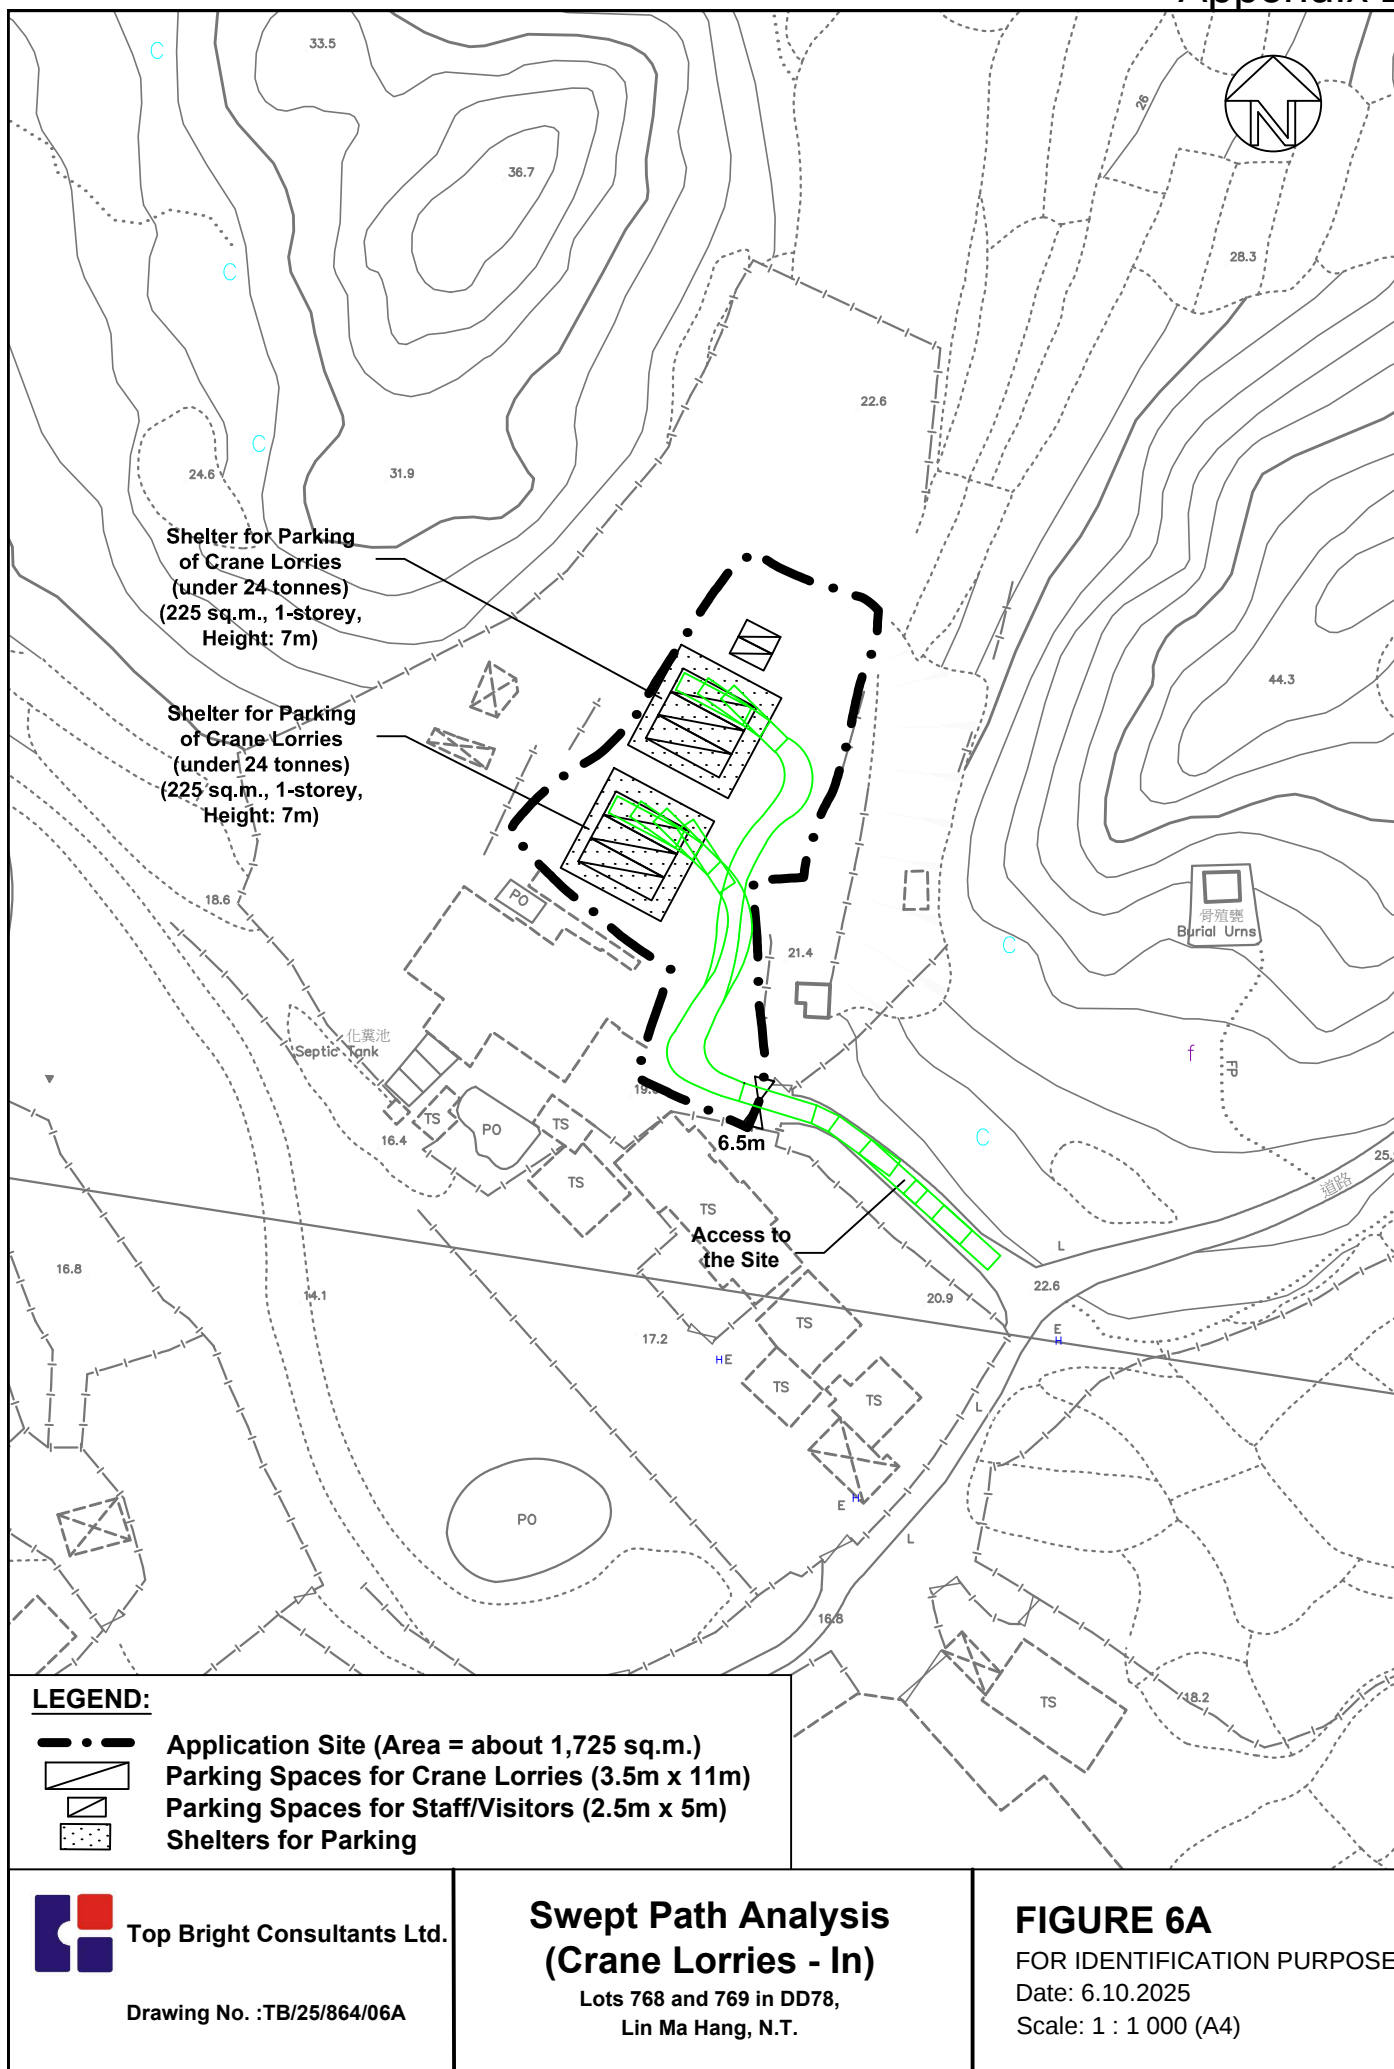

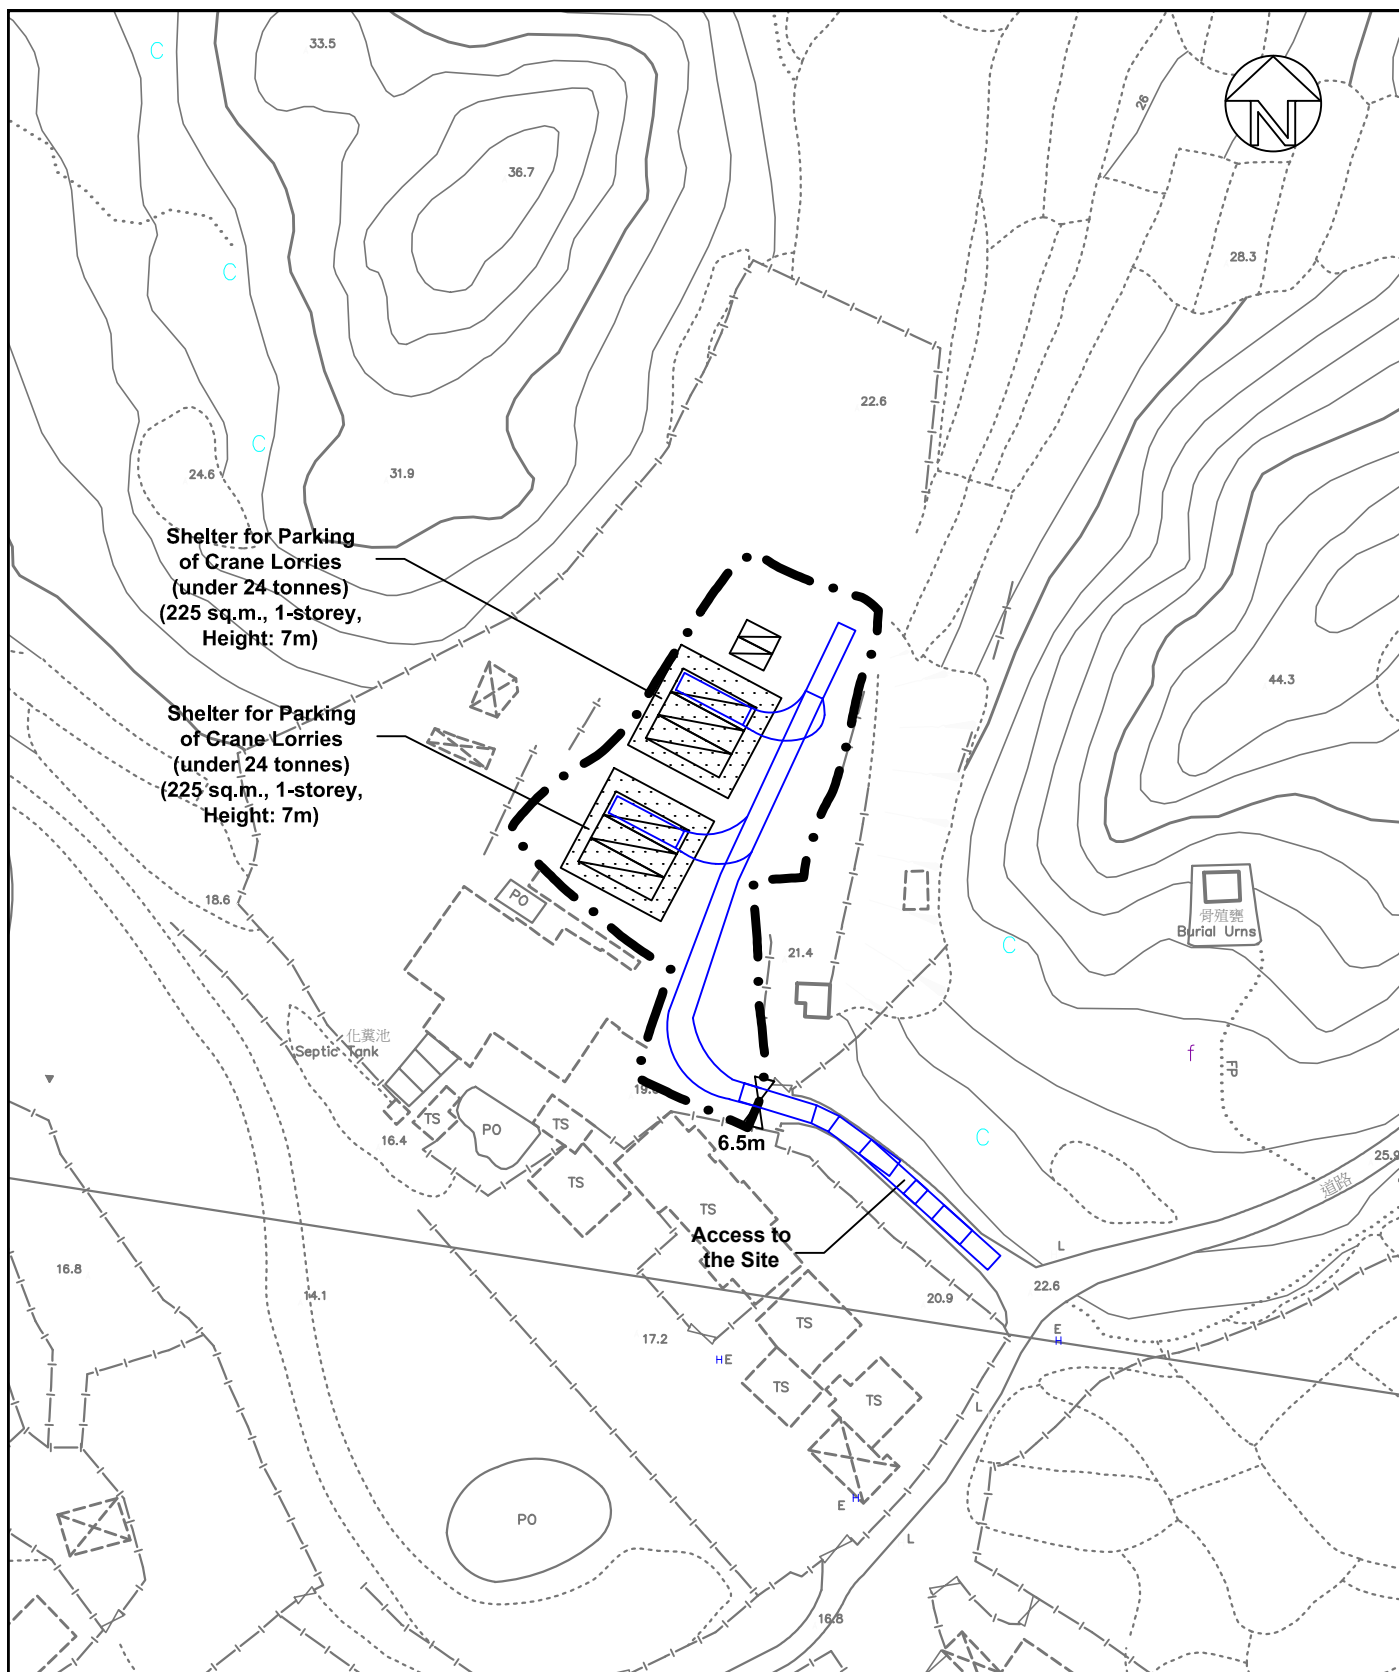

Top Bright Consultants Ltd.

Drawing No. :TB/25/864/06B

Swept Path Analysis (Crane Lorries - Out)

Lots 768 and 769 in DD78,
Lin Ma Hang, N.T.

FIGURE 6B

FOR IDENTIFICATION PURPOSE

Date: 6.10.2025

Scale: 1 : 1 000 (A4)