


☐Urgent ☐Return receipt ☐Expand Group ☐Restricted ☐Prevent Copy ☐Confidential

Timothy Wai Pui WU/PLAND

寄件者: December Huang <[REDACTED]>
寄件日期: 2025年12月15日星期一 2:34
收件者: Timothy Wai Pui WU/PLAND
主旨: A/NE-TKLN/109
附件: DD80 Lot572 Sewpt Path 13-12-2025.pdf
類別: Internet Email

Please find the attachment for TD's comment. Thank you.

Regards,
December Huang

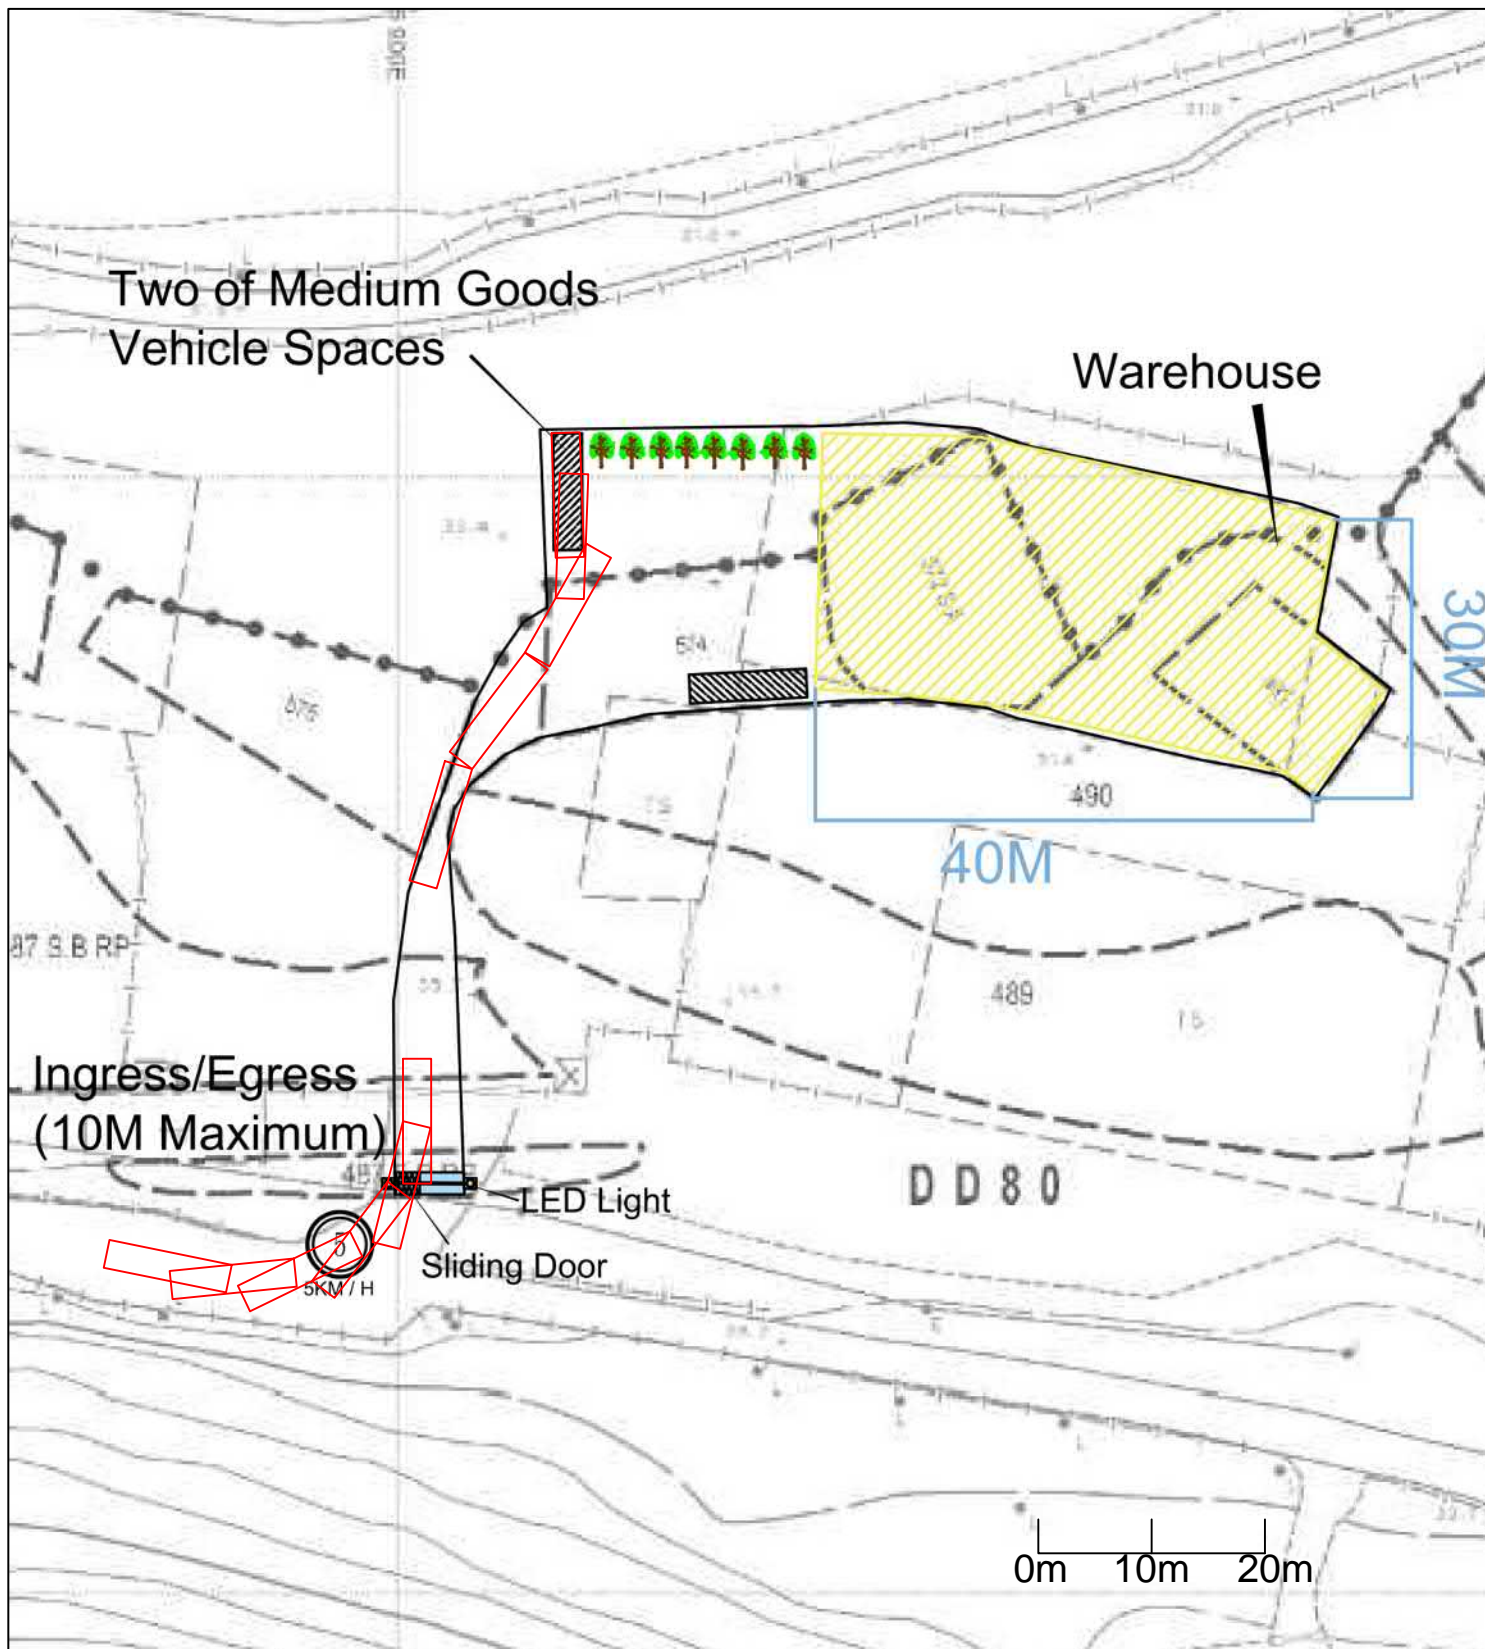

正宏工程顧問公司

CHING WAN ENGINEERING CONSULTANT COMPANY

Project:

Proposed Temporary Warehouse for Storing Car Parts and Associated Filling of Land for a Period of 3 Years at Lots 487 S.B RP(Part), 490(Part), 491, 572S.A and 574 in D.D. 82 and adjoining Government Land, Lin Ma Hang, Ta Kwu Ling, NT

(Application No.:)

Title:

Sewpth Path - Entering Bay 1

S01

Drawn by:

DM


Date:

13-12-2025

Check by:

DM

Scale:

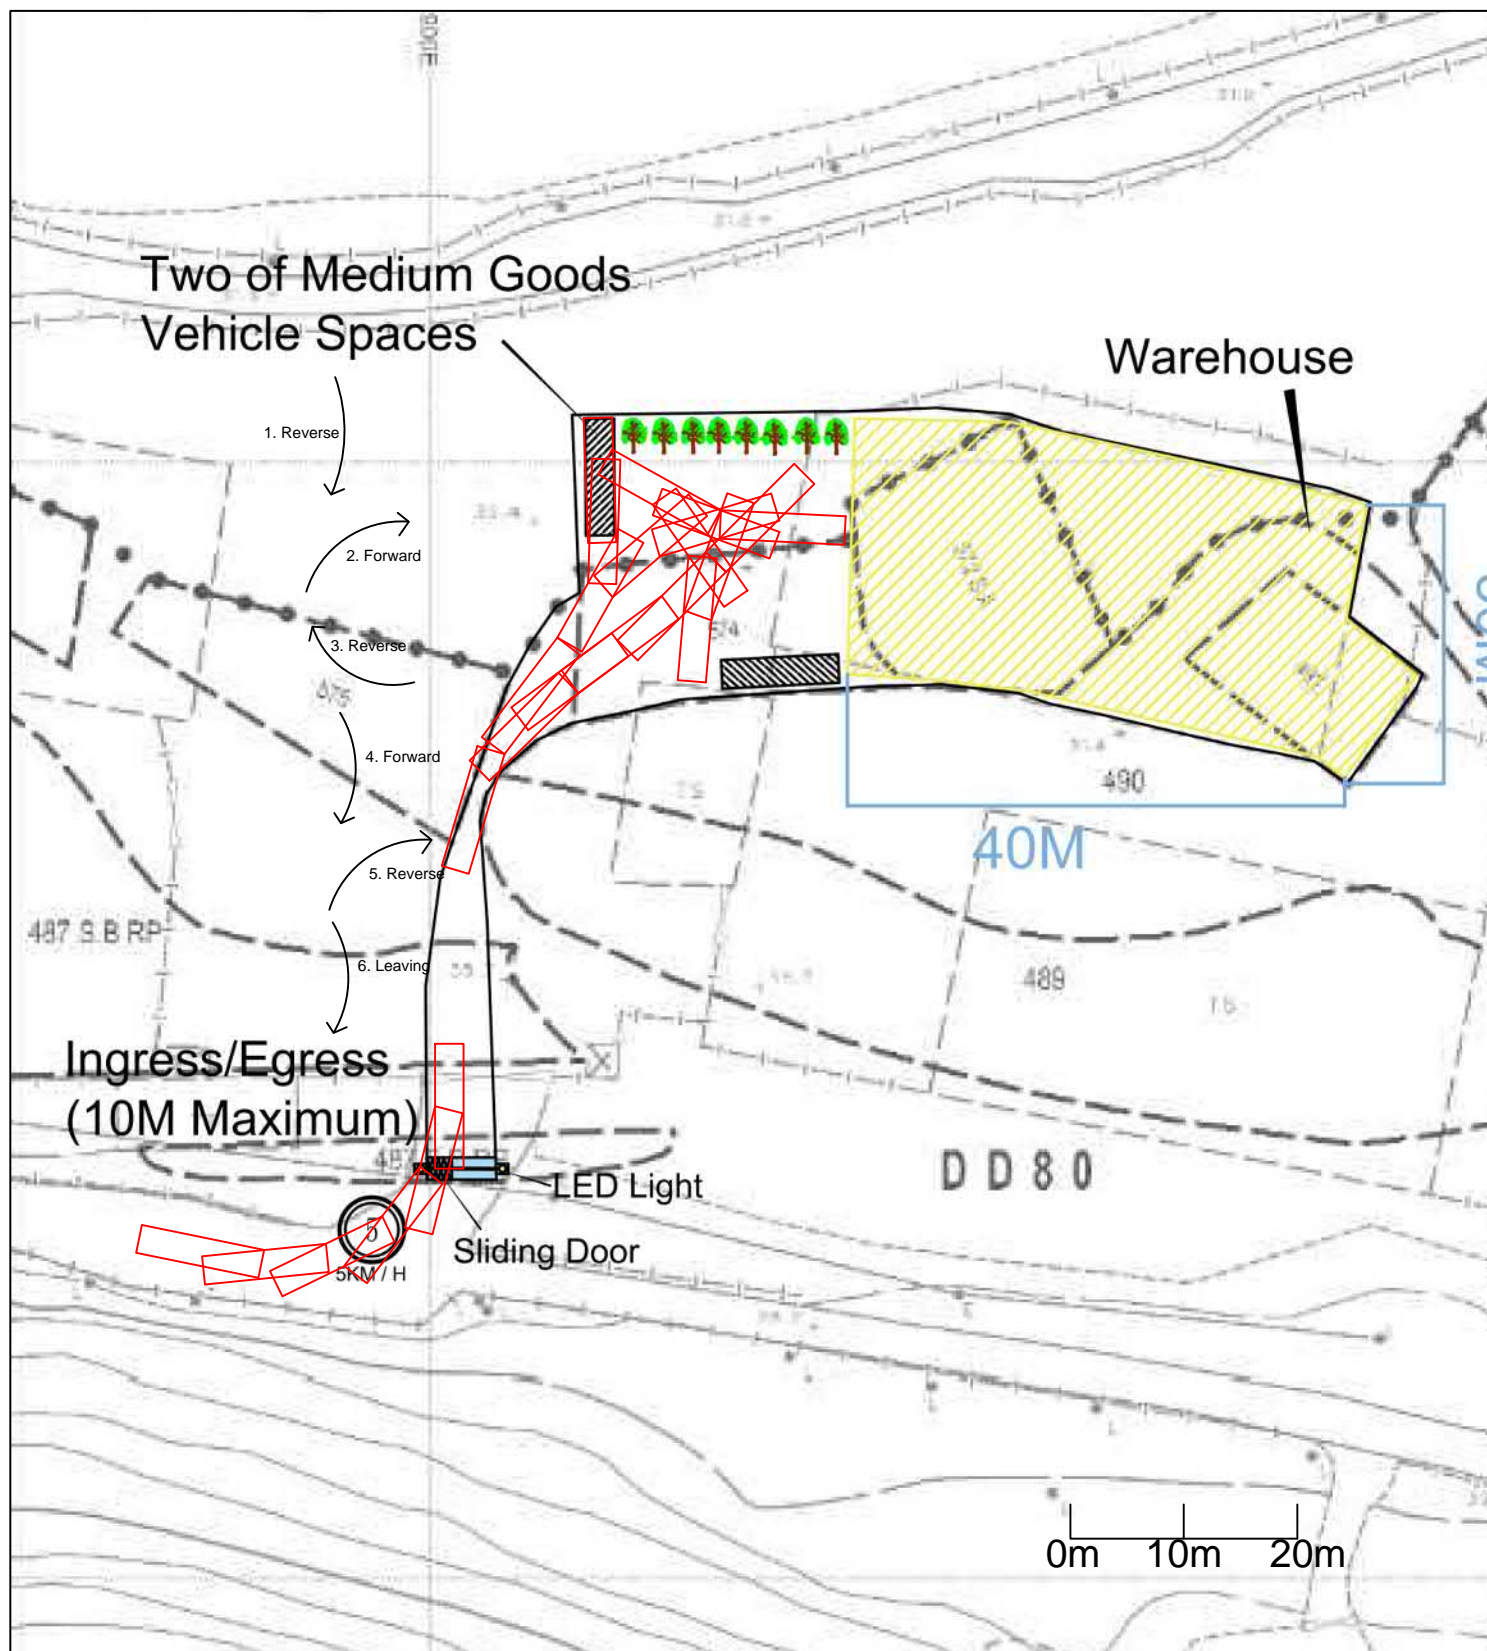

正宏工程顧問公司

CHING WAN ENGINEERING CONSULTANT COMPANY

Project:

Proposed Temporary Warehouse for Storing Car Parts and Associated Filling of Land for a Period of 3 Years at Lots 487 S.B RP(Part), 490(Part), 491, 572S.A and 574 in D.D. 82 and adjoining Government Land, Lin Ma Hang, Ta Kwu Ling, NT

(Application No.:)

Title:

Sewpth Path - Leaving Bay 1

S02

Drawn by:

DM


Date:

13-12-2025

Check by:

DM

Scale:

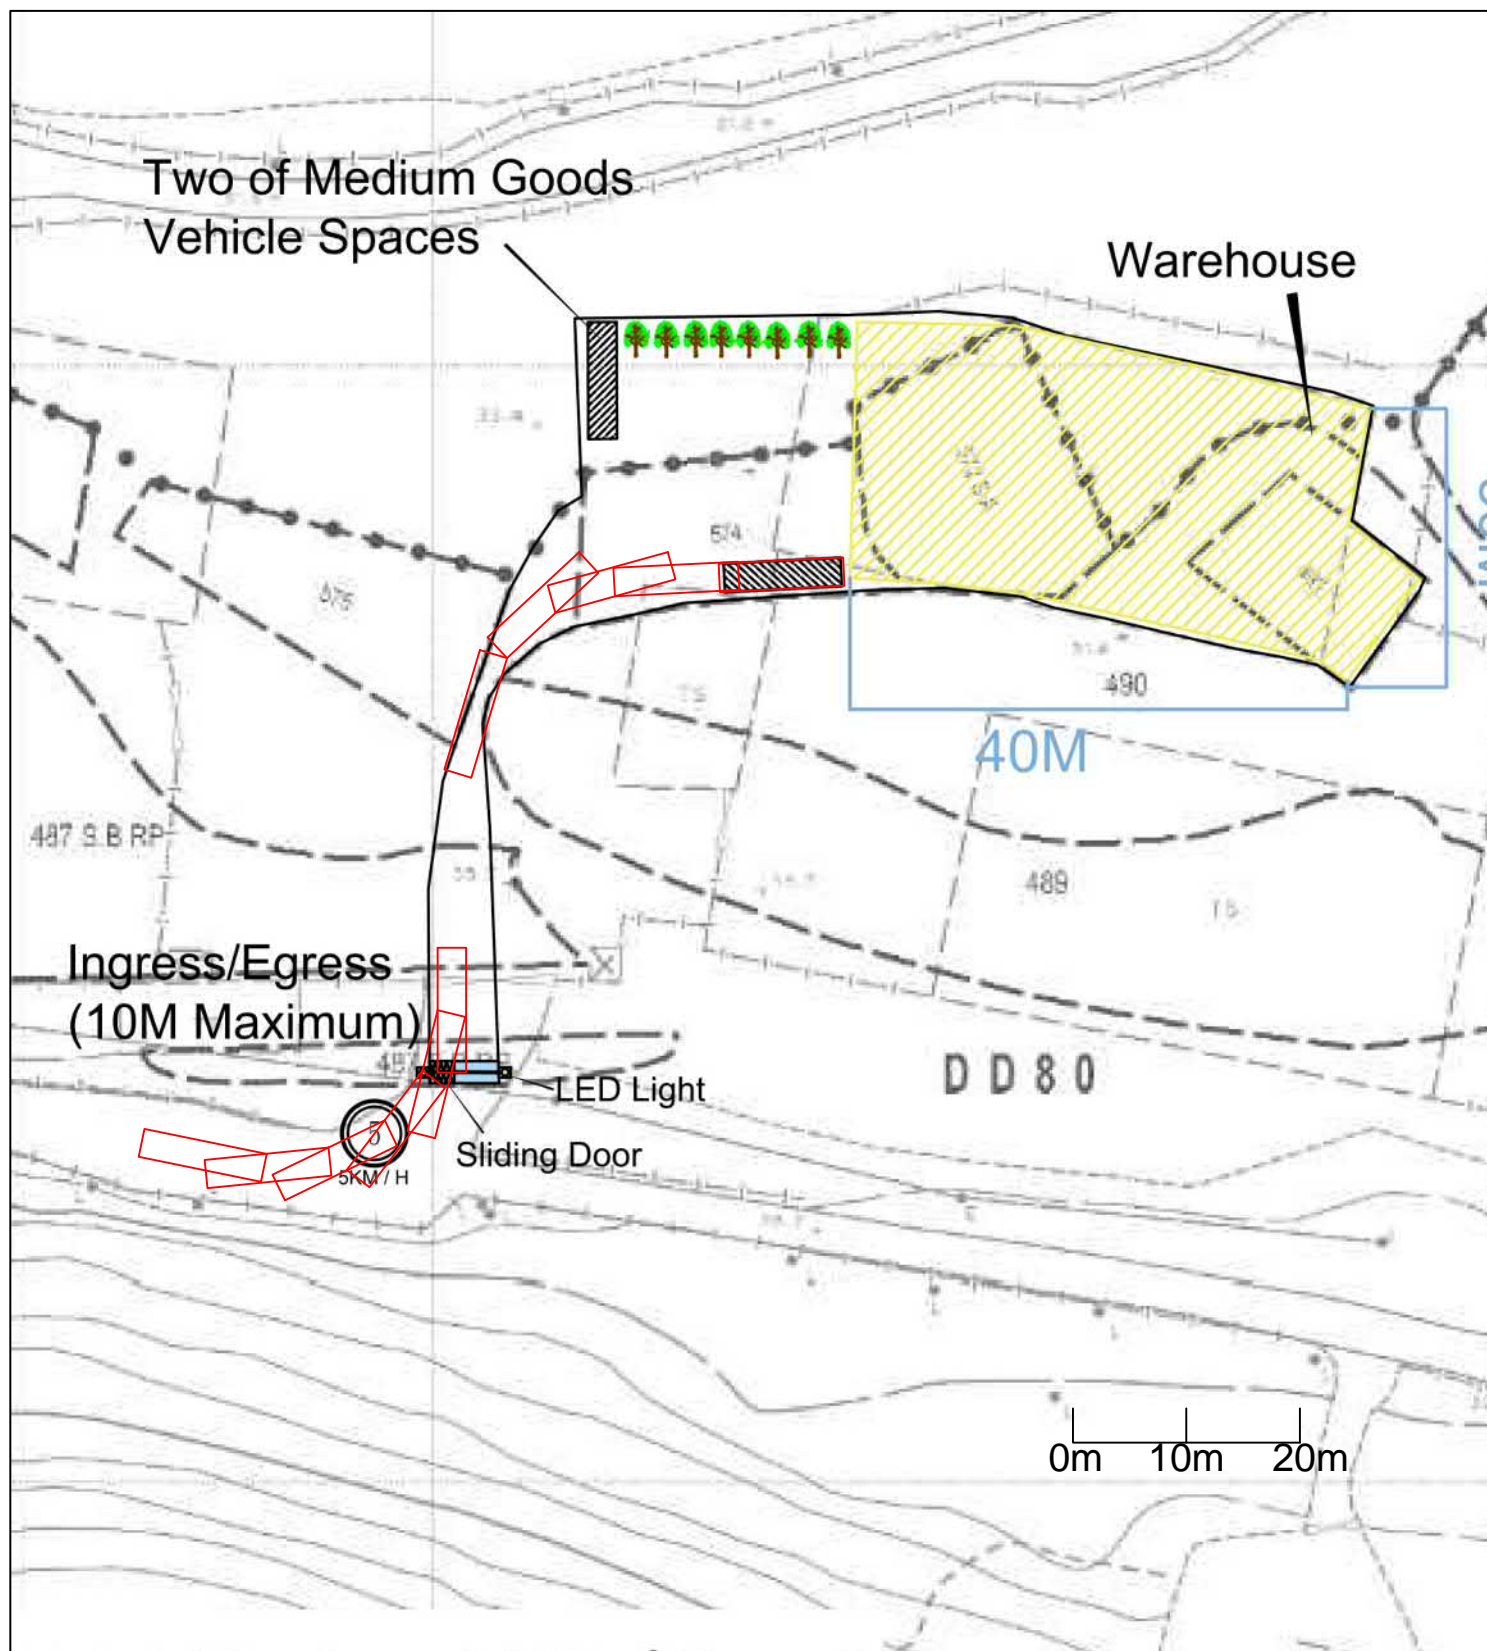

正宏工程顧問公司

CHING WAN ENGINEERING CONSULTANT COMPANY

Project:

Proposed Temporary Warehouse for Storing Car Parts and Associated Filling of Land for a Period of 3 Years at Lots 487 S.B RP(Part), 490(Part), 491, 572S.A and 574 in D.D. 82 and adjoining Government Land, Lin Ma Hang, Ta Kwu Ling, NT

(Application No.:)

Title:

Sewpth Path - Entering Bay 2

S03

Drawn by:

DM


Date:

13-12-2025

Check by:

DM

Scale:

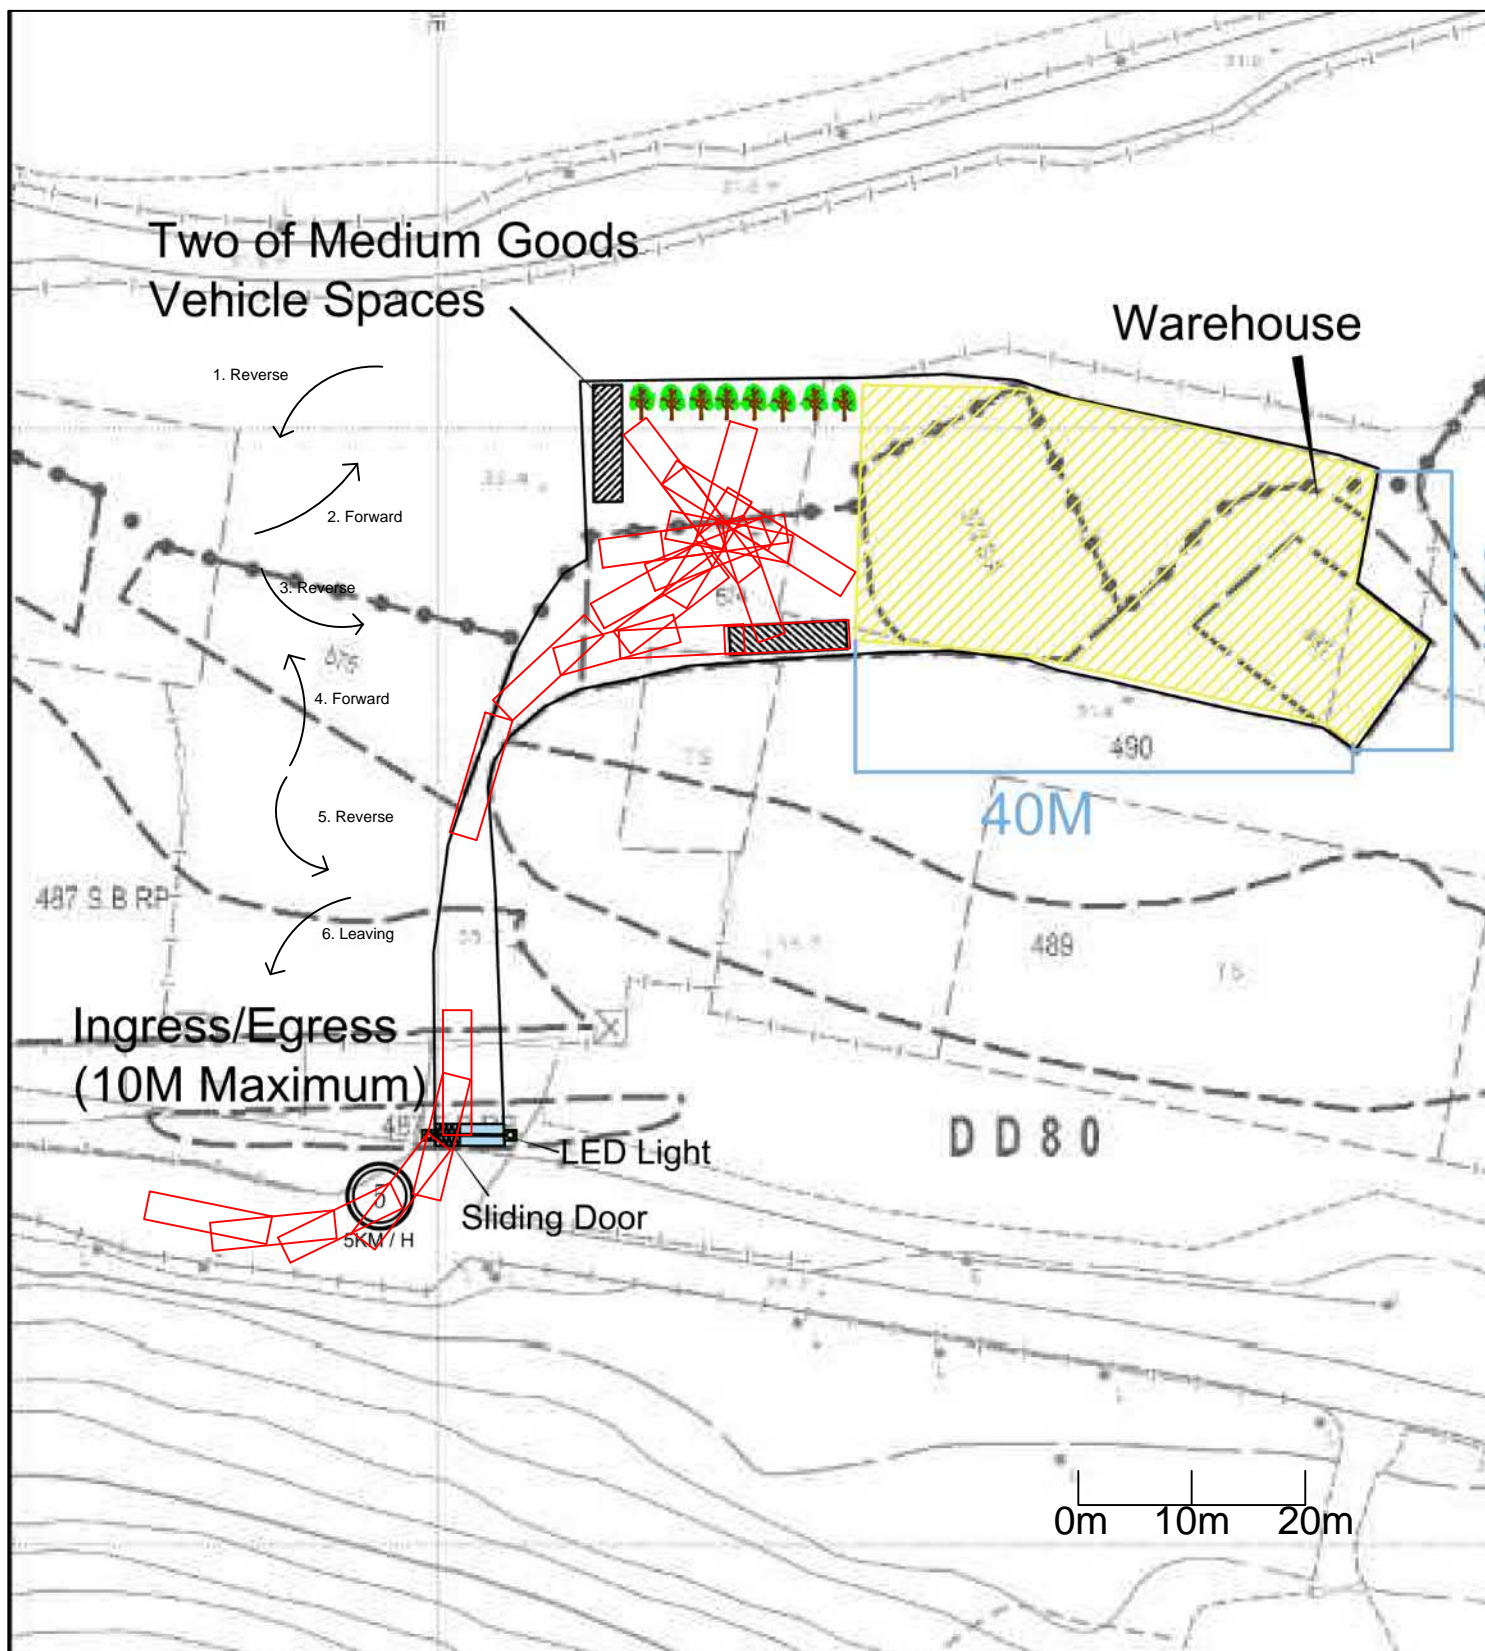

正宏工程顧問公司

CHING WAN ENGINEERING CONSULTANT COMPANY

Project:

Proposed Temporary Warehouse for Storing Car Parts and Associated Filling of Land for a Period of 3 Years at Lots 487 S.B RP(Part), 490(Part), 491, 572S.A and 574 in D.D. 82 and adjoining Government Land, Lin Ma Hang, Ta Kwu Ling, NT

(Application No.:)

Title:

Sewpth Path - Leaving Bay 2

S04

Drawn by:

DM

Date:

13-12-2025

Check by:

DM

Scale:
