

Urgent Return receipt Expand Group Restricted Prevent Copy Confidential


Timothy Wai Pui WU/PLAND

寄件者: LAM LOK <[REDACTED]>
寄件日期: 2026年01月28日星期三 9:10
收件者: Timothy Wai Pui WU/PLAND
主旨: 回覆: Planning Application No. A/NE-TKLN/117 - Departmental Comments
附件: P04 Entering the site 28-1-2026.pdf; P05 Leaving the site 28-1-2026.pdf
類別: Internet Email

Dear Mr Wu,

I would like to submit the attached P04 & P05 to supersede the submitted one by email on dated 27 Jan 2026 at 13:02p.m.

Best regards,
Glister Engineering Consultants Co.
Mr Man

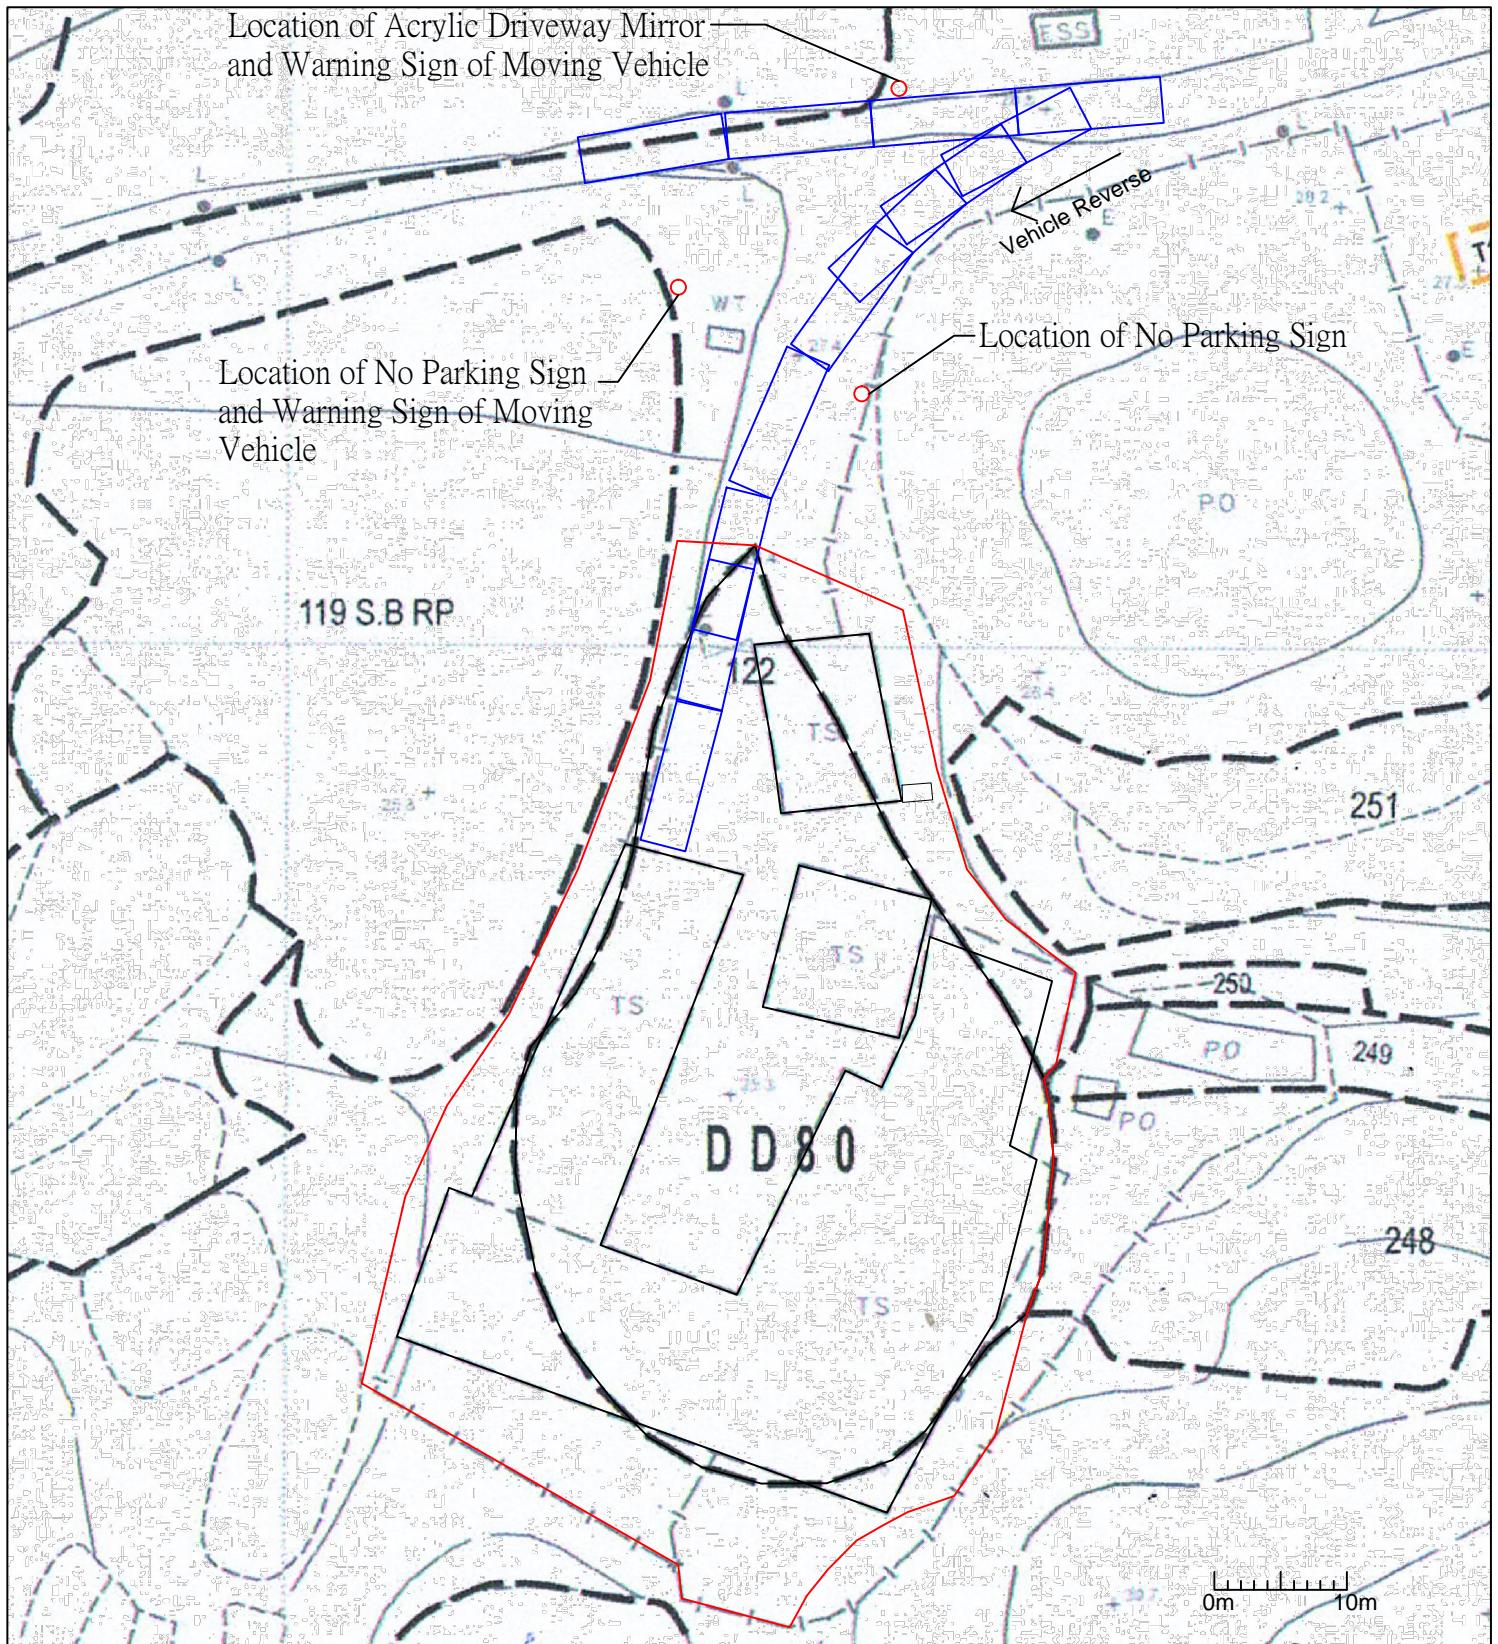


光輝工程顧問公司

GLISTER ENGINEERING CONSULTANTS CO.

Project:

Proposed Temporary Warehouse (excluding dangerous goods) with Ancillary Facilities for a Period of 3 Years at Lot122 in D.D.80, Lin Ma Hang, New Territories and Adjoining Government Land

Title:		Swept Path of Entering The Site	DD80-122-P04
Drawn by:	DM	Date:	28-1-2026
Check by:	DM	Scale:	---

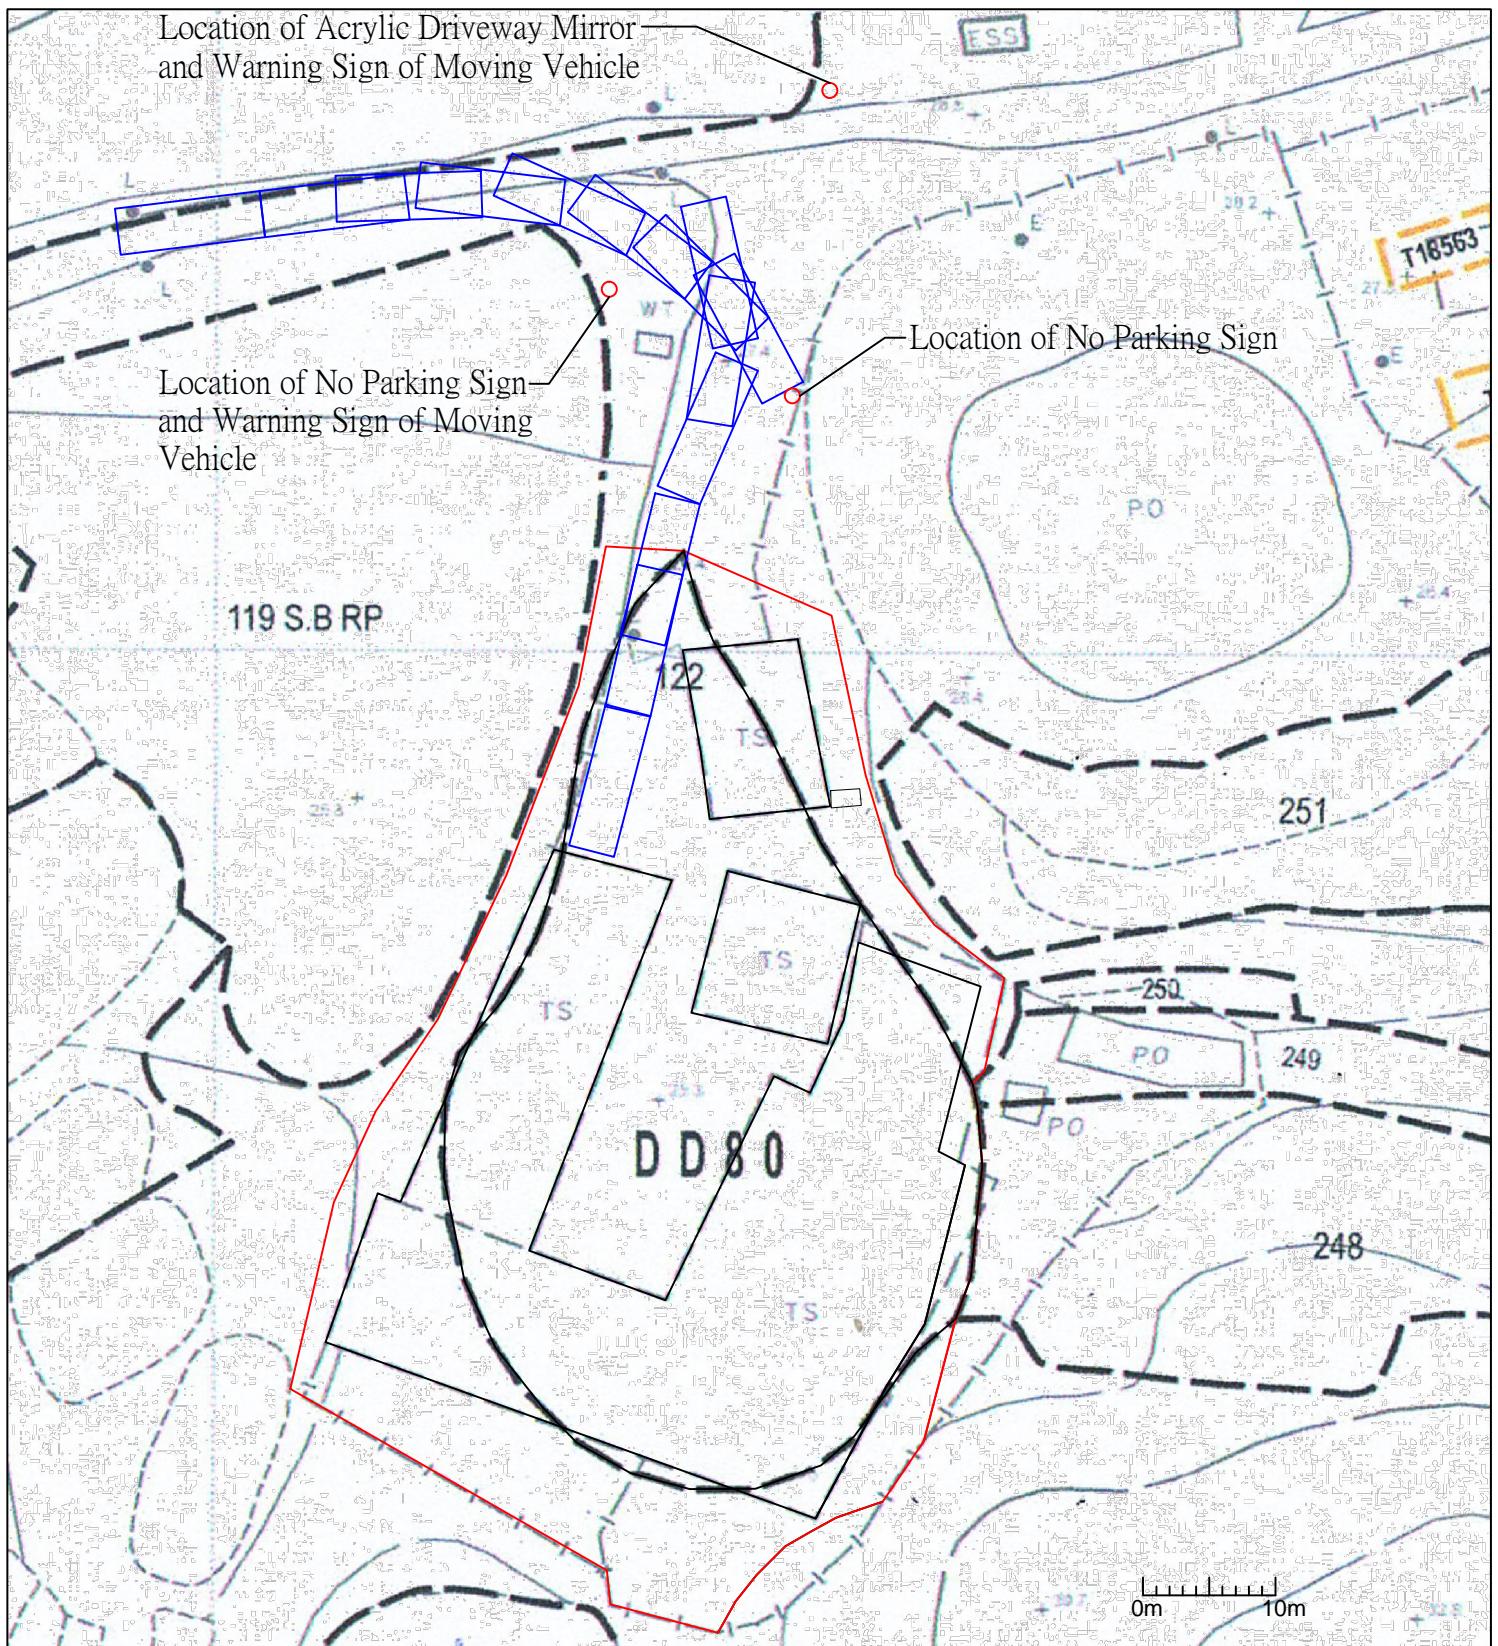

光輝工程顧問公司

GLISTER ENGINEERING CONSULTANTS CO.

Project:

Proposed Temporary Warehouse (excluding dangerous goods) with Ancillary Facilities for a Period of 3 Years at Lot122 in D.D.80, Lin Ma Hang, New Territories and Adjoining Government Land

Title: Swept Path of Leaving The Site DD80-122-P05

Drawn by: DM Date: 27-1-2026

Check by: DM Scale: -----