

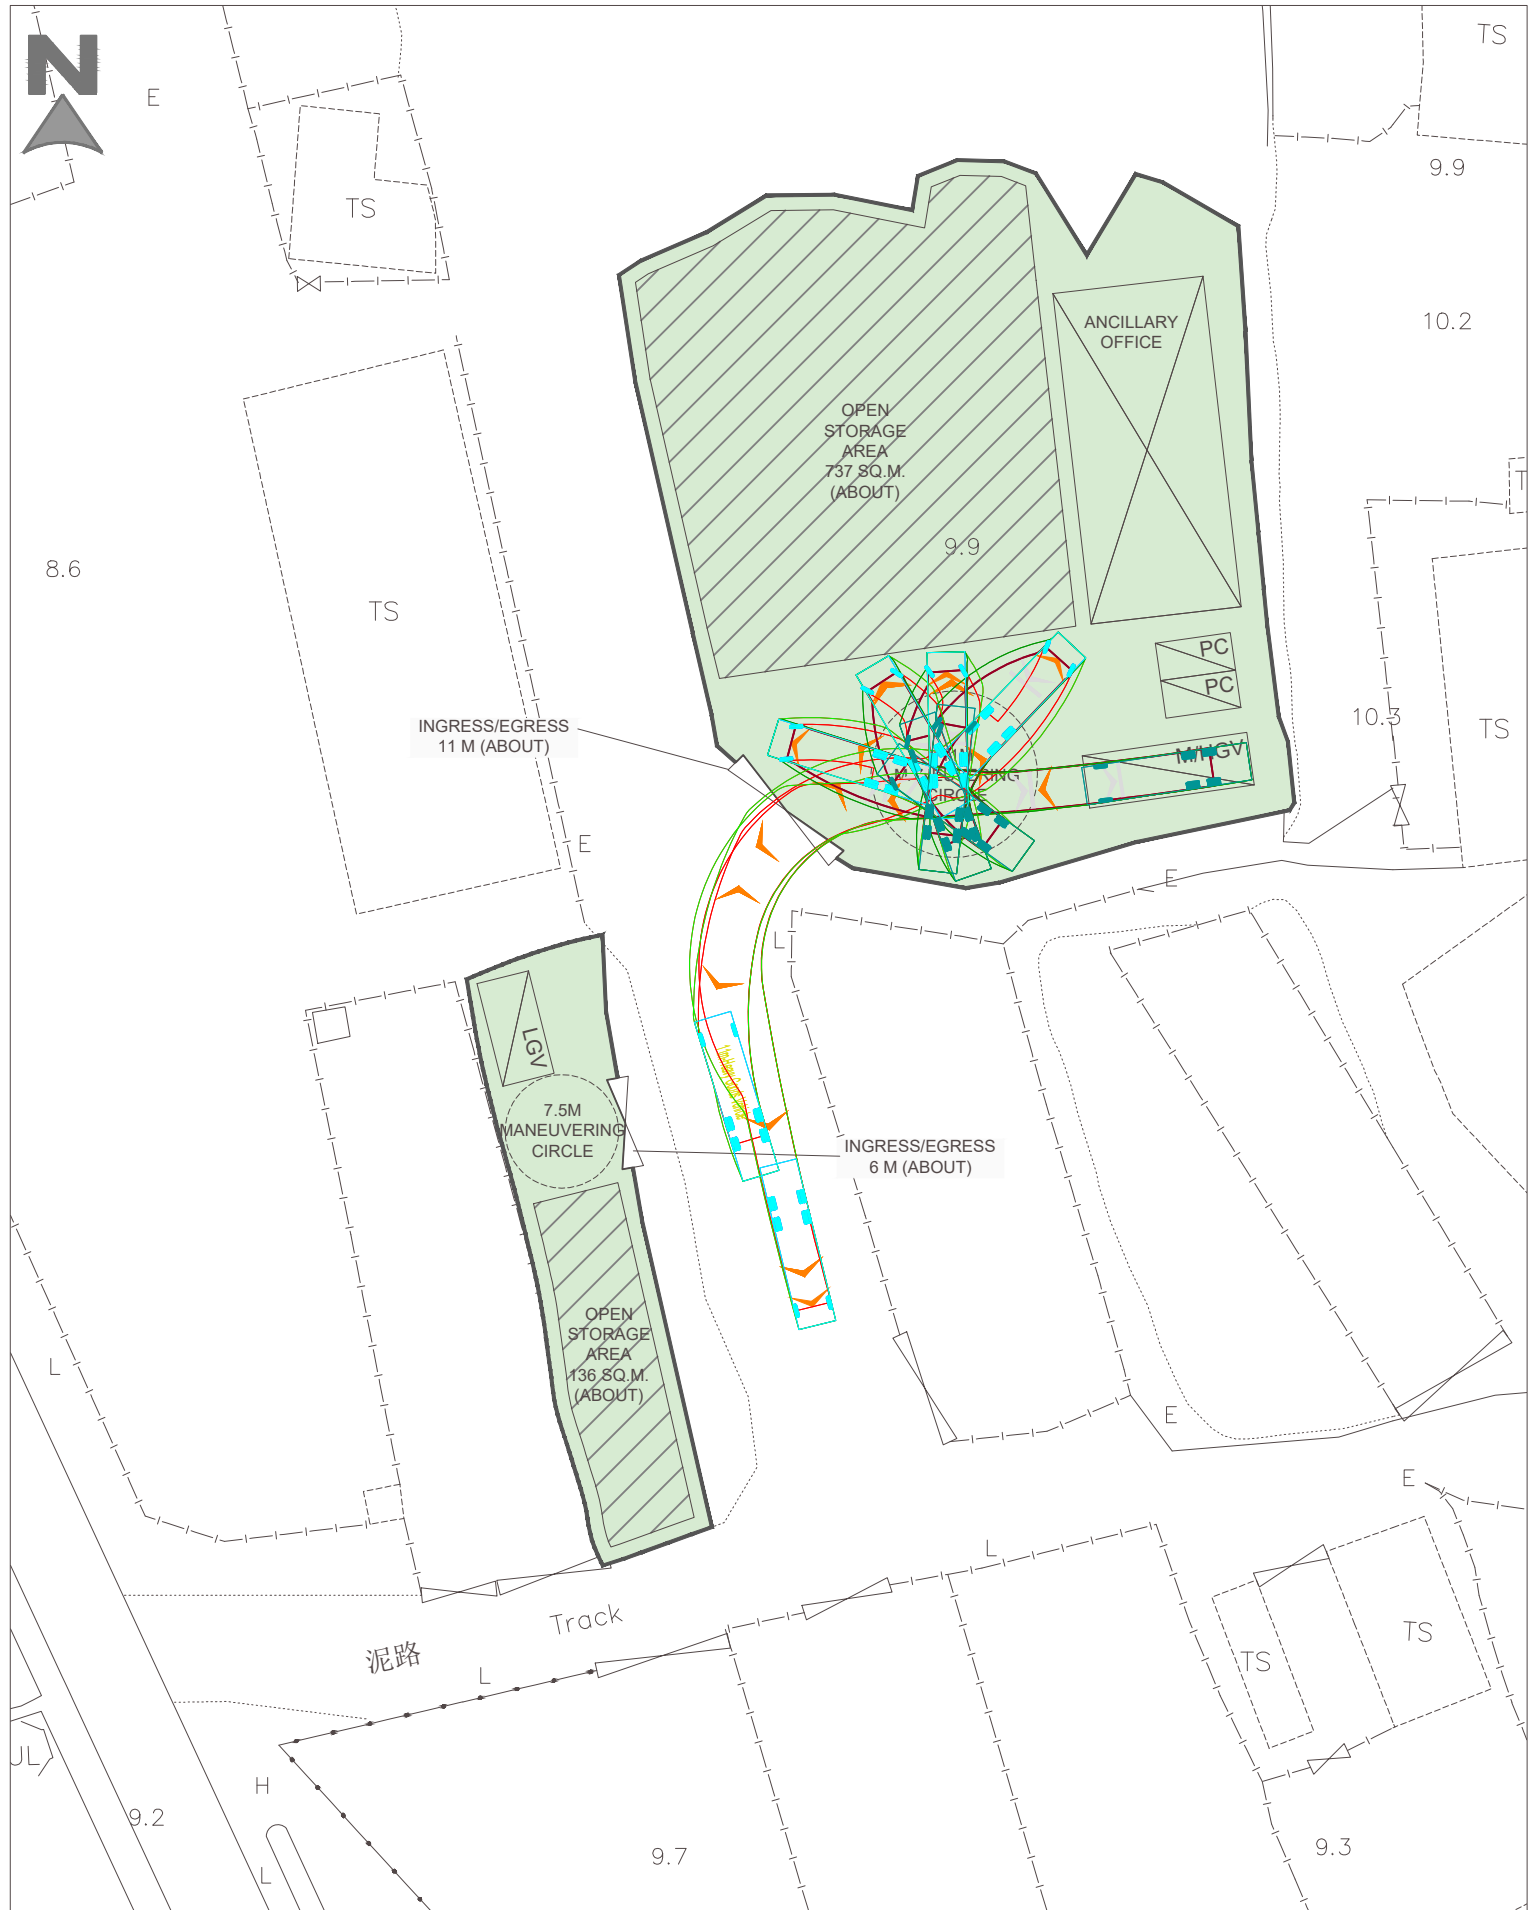


Figure - P8120-SP-01
Scale - 1:500
Date - August 2025

Title - Swept Path Analysis
for 11m Heavy Goods
Vehicle

Remark -





Section 16 Planning Application for Proposed Temporary Open Storage of Construction Material and Proposal - Machineries with Ancillary Facilities and Associated Filling of Land for a Period of 3 Years at lot Nos 1088 S.B and 1110 S.B in D.D.82, Ping Che, New Territories			
Figure - P8120-SP-02	Title - Swept Path Analysis for 7m Light Goods Vehicle	Remark -	
Scale - 1:500			
Date - August 2025			