



Proposed Small House Plan on Lots 1160 & 1188 RP in D.D.77

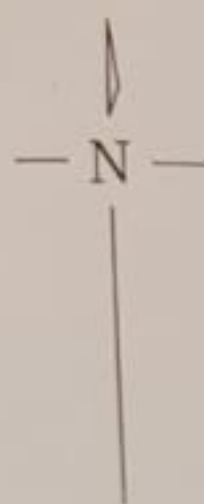

申請地址

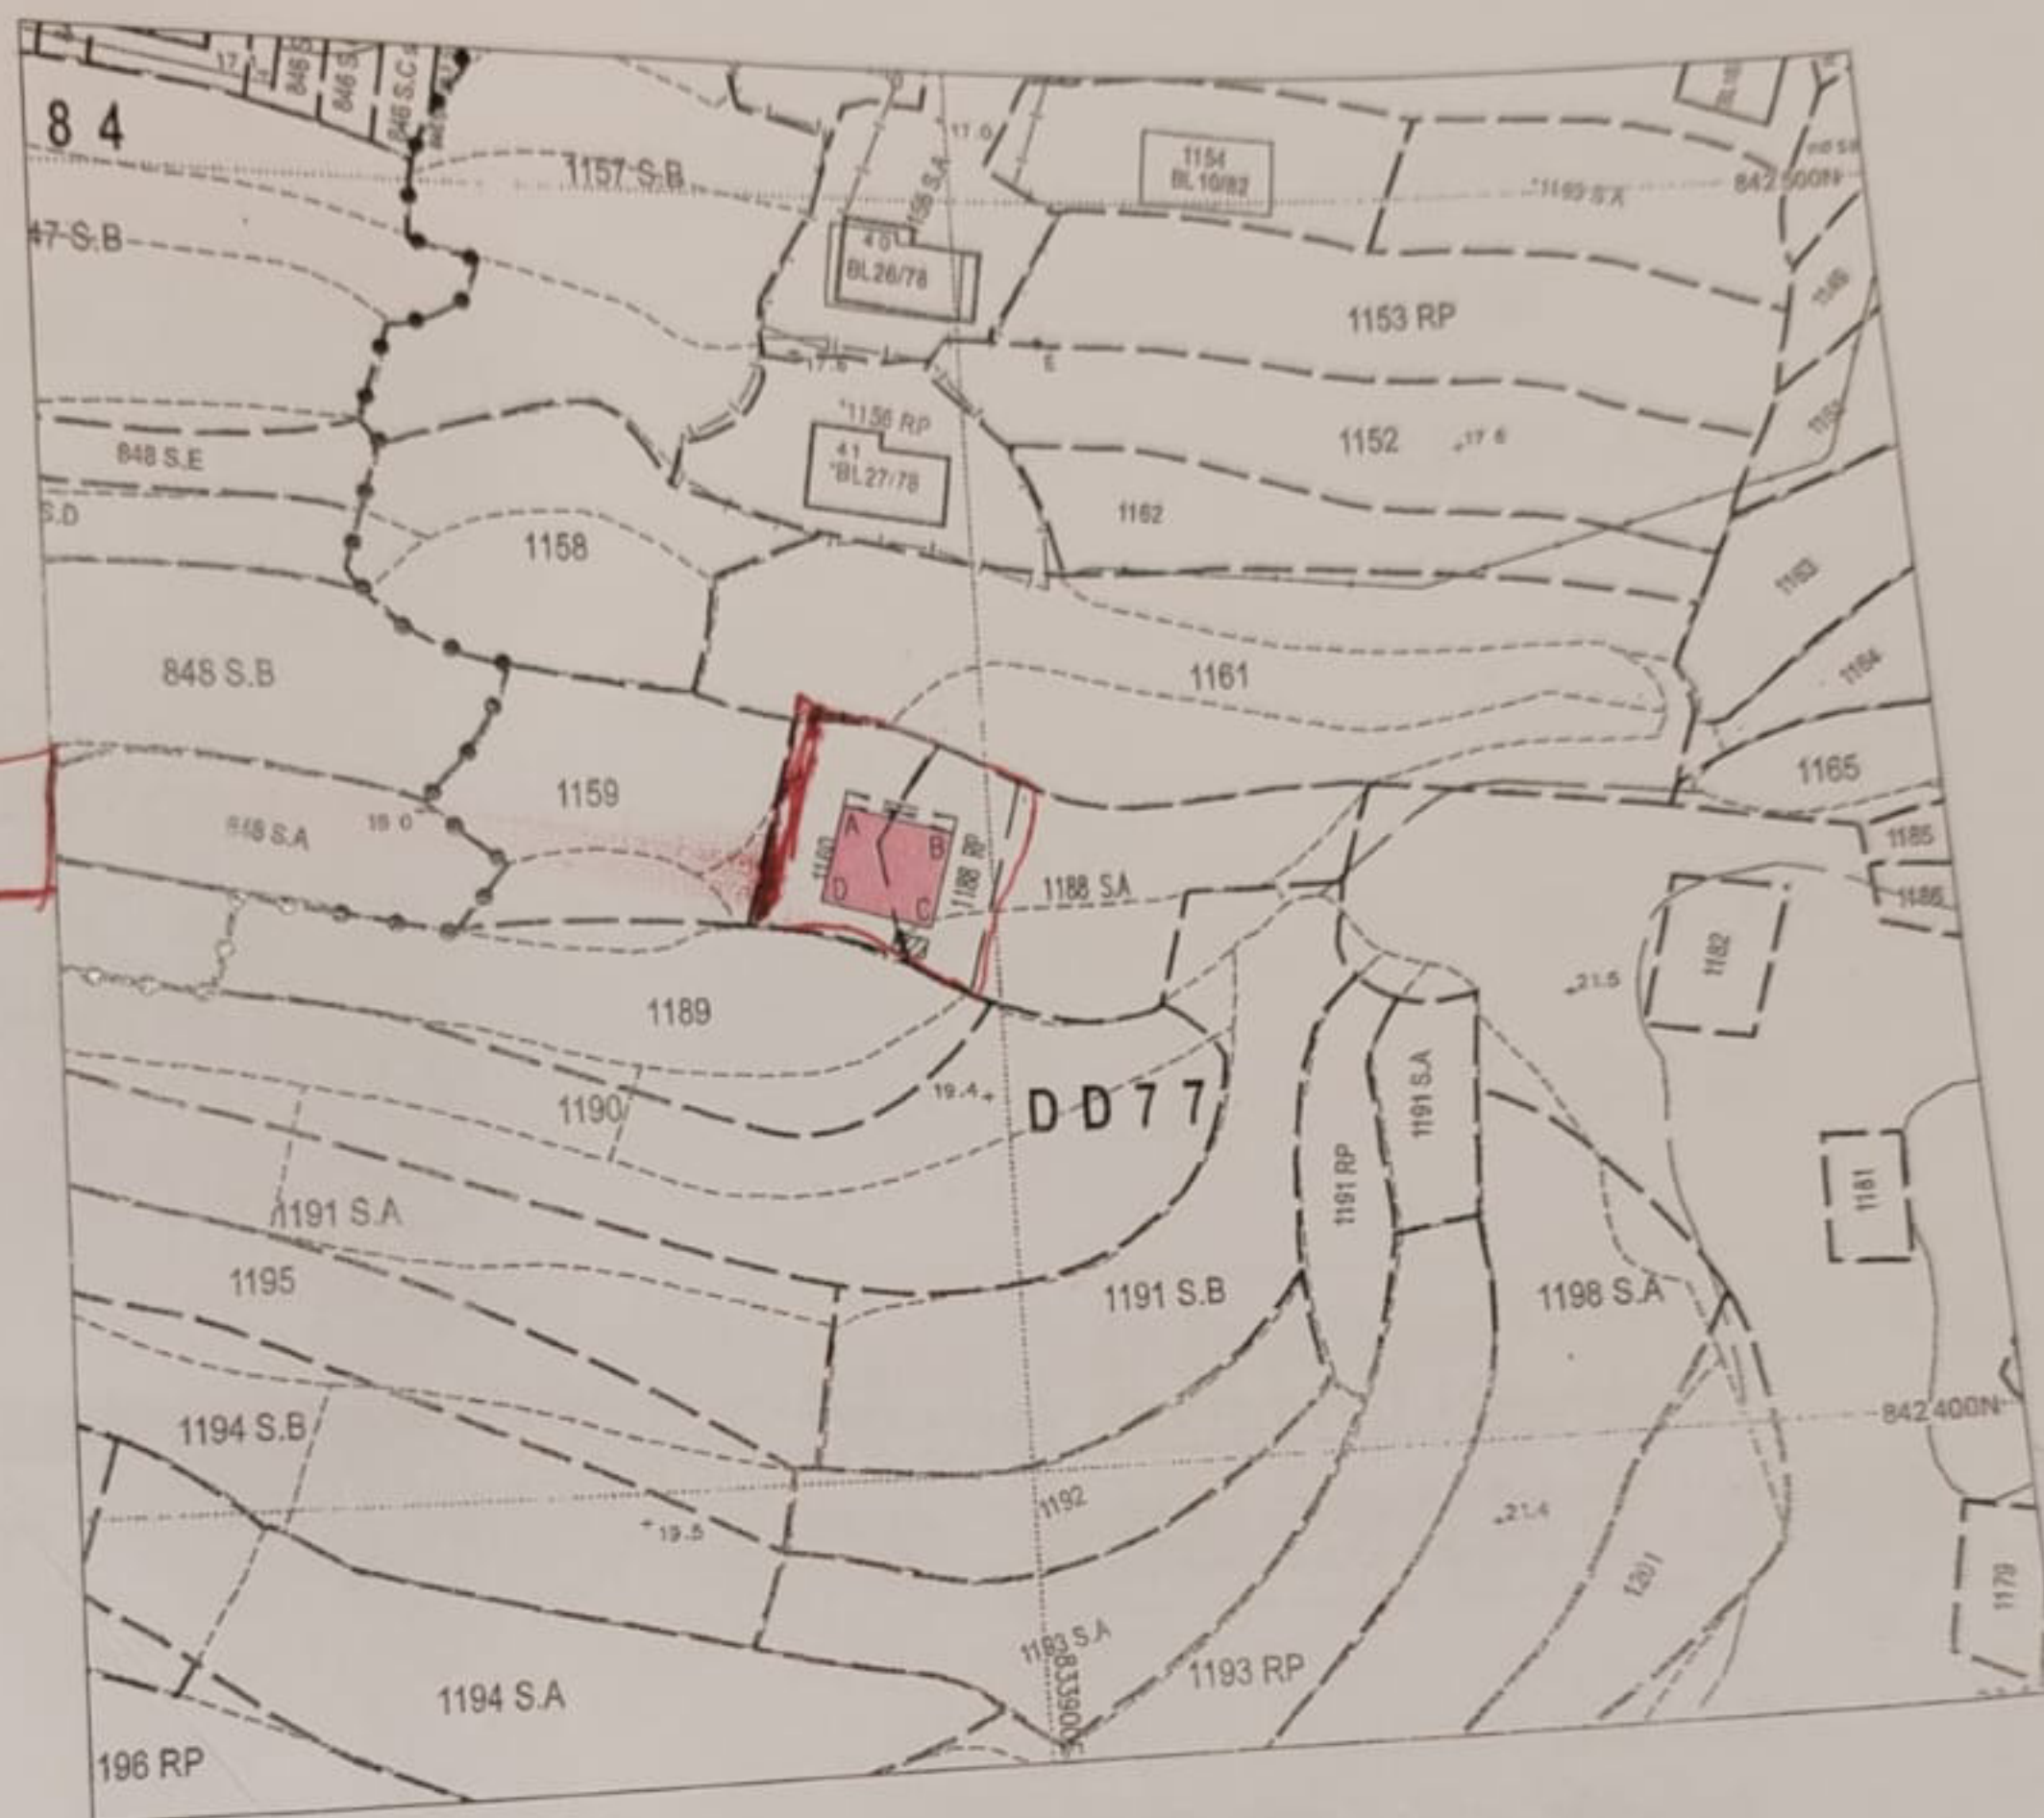

Scale 1 : 1000

Plan No. : HPL1673/H/01
Location : Sheung Shan Kai Wat, Ta Kwu Ling
Project : Proposed Small House Location
Date : 27th April 2011

Note:

1. Hong Kong Geodetic Datum 1980 Grid
2. All levels refer to Principal Datum Hong Kong
3. All units in metres
4. The boundary of Lots 1160 & 1188RP in D.D.77 referred to SRP/DN/061/77/1673/D1.

Prepared by
Helen Chan Professional Land Survey Limited

CHAN Yuen Ki
ALS, MRICS, MHKIS, RPS (LS)
Date: 12th May 2011




Proposed House on Lots 1160 & 1188RP in D.D.77

Side	Bearing	Distance	Northing	Easting	Point
A-B	106°16'48"	8.534	842451.877	833888.920	A
B-C	196°16'48"	7.620	842449.485	833897.112	B
C-D	286°16'48"	8.534	842442.170	833894.976	C
D-A	16°16'48"	7.620	842444.563	833886.784	D

Coloured Pink Area 65.03m² (About)

Legend:

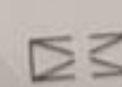 Proposed House
 Balcony
(1.22m x 8.534m)

 Septic Tank