


Location Plan

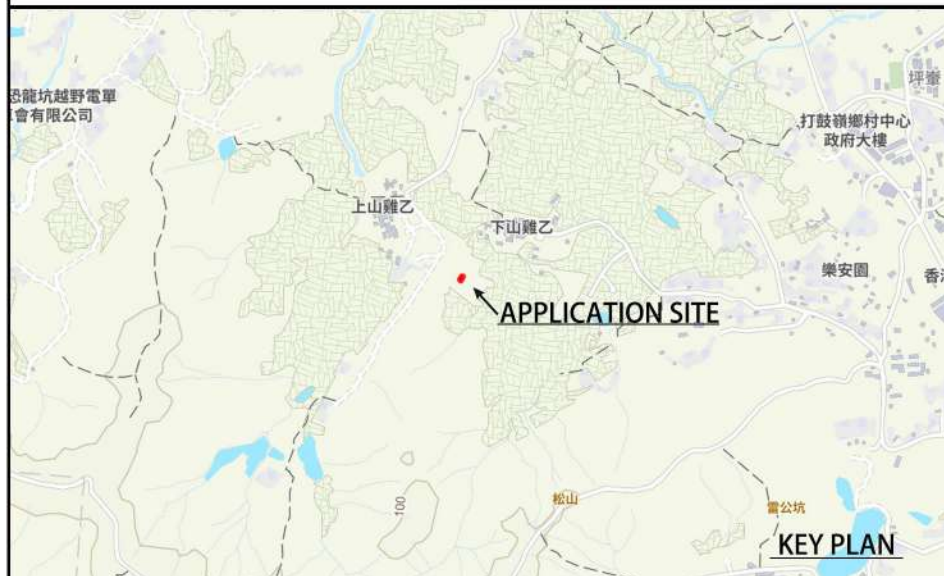


Planning Application

Proposed House
(New Territories exempted house)

Application site:
D.D.84 SKW Lot No.28



Dimension Plan of Shan Kai Wat Lot 28 in D.D.84

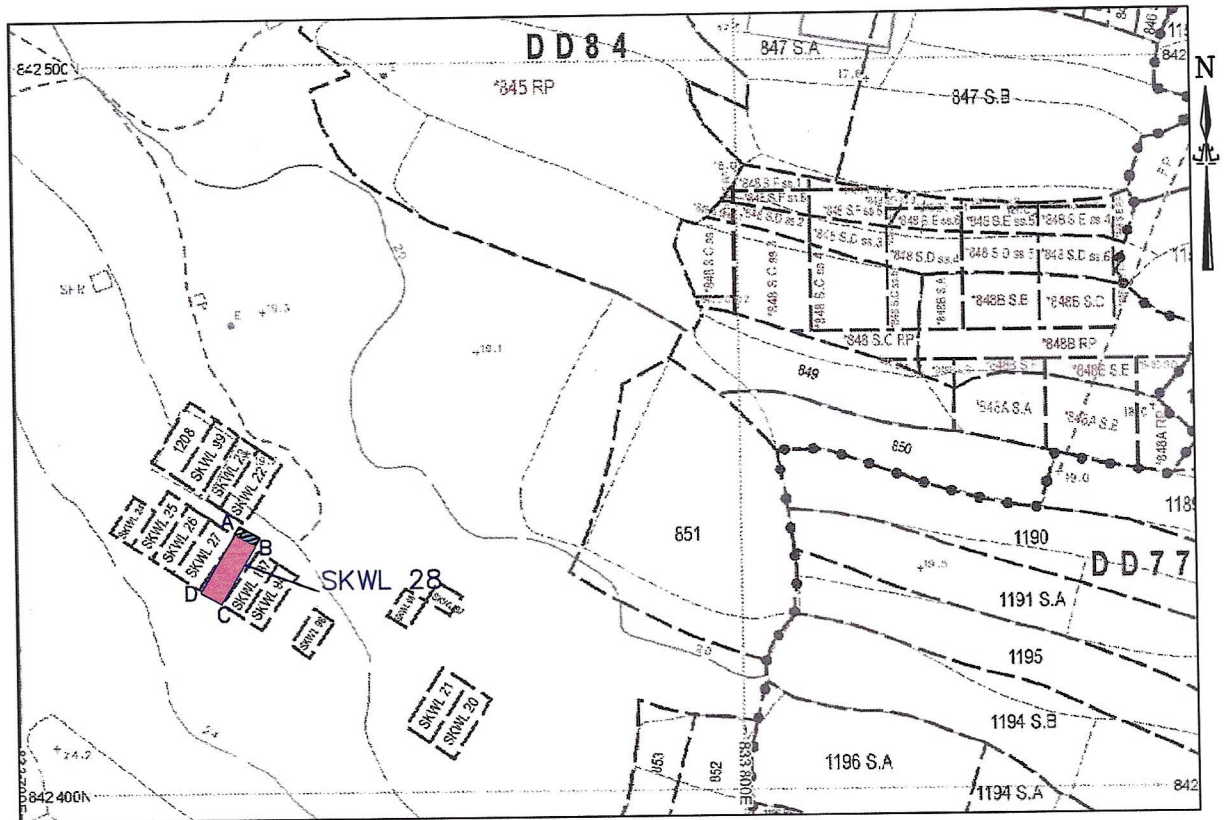

Coloured Pink Area 35.5 square metres (About)

 Balcony (1.22 X 3.900)
 Proposed Septic Tank

Scale 1: 1000

Side	Bearing ° ' "	Distance in Metres	Pt.	Co-ordinate Data (1980 Datum)		Remarks
				Northing (m)	Easting (m)	
A - B	120 37 35	3.900	A	842434.968	833731.123	
B - C	210 37 35	9.100	B	842432.982	833734.479	
C - D	300 37 35	3.900	C	842425.151	833729.843	
D - A	30 37 35	9.100	D	842427.138	833726.487	

Survey District: North	Survey Sheet No.: 3-NW-23C/23D	Certified by: C. K. LAU MSc. MHKIS MRICS RPS(LS) ALS Authorized Land Surveyor Date: 27 December 2017
Ref. Plan: ---	Plan No.: DN/84/SKW28/BL	
Ref. SRP No.: SRP/DN/058/7187/D1	Date: Date: 27 December 2017	King Fung Surveying Company 