


Location Plan

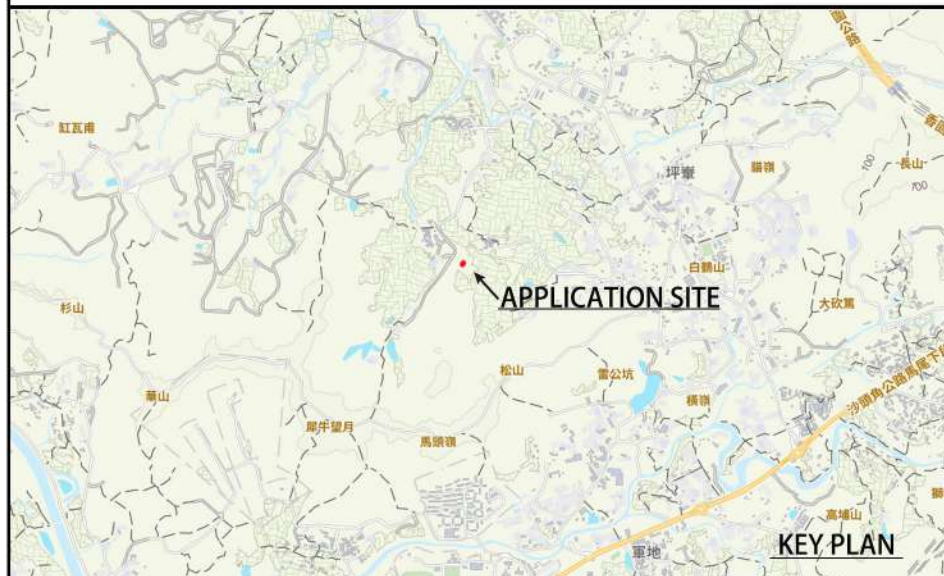

Planning Application

Proposed House


(New Territories exempted house)

Application site:

D.D.84 SKW Lot No.23



Dimension Plan of Shan Kai Wat Lot 23 in D.D.84

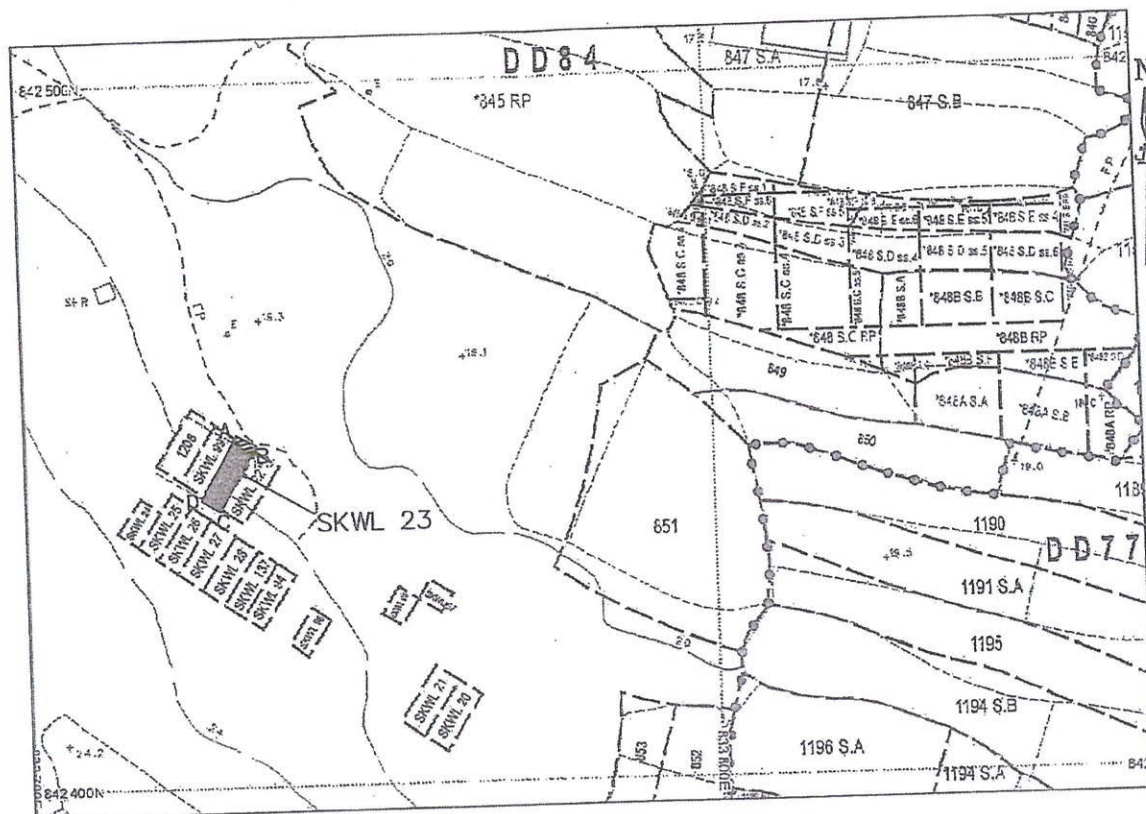

Coloured Pink Area 31.2 square metres (About)

 Balcony (1.22 X 3.300)
 Proposed Septic Tank

Scale 1: 1000

Side	Bearing ° ' "	Distance in Metres	Pt.	Co-ordinate Data (1980 Datum)		Remarks
				Northing (m)	Easting (m)	
A - B	120 37 35	3.300	A	842448.489	833730.760	
B - C	210 37 35	9.449	B	842446.808	833733.600	
C - D	300 37 35	3.300	C	842438.676	833728.786	
D - A	30 37 35	9.449	D	842440.357	833725.946	

Survey District: North	Survey Sheet No.: 3-NW-23C/23D	Certified by: 
Ref. Plan: ---	Plan No.: DN/84/SKW23/BL	C. K. LAU MSc. MHKIS MRICS RPS(LS) ALS Authorized Land Surveyor Date: 31 August 2017
Ref. SRP No.: SRP/DN/058/7175/D1	Date: 31 August 2017	King Fung Surveying Company 