


Dimension Plan of the Proposed Small House on Lots 646 S.K ss.1 & 652 S.C ss.1 in D.D. 15 Tai Po

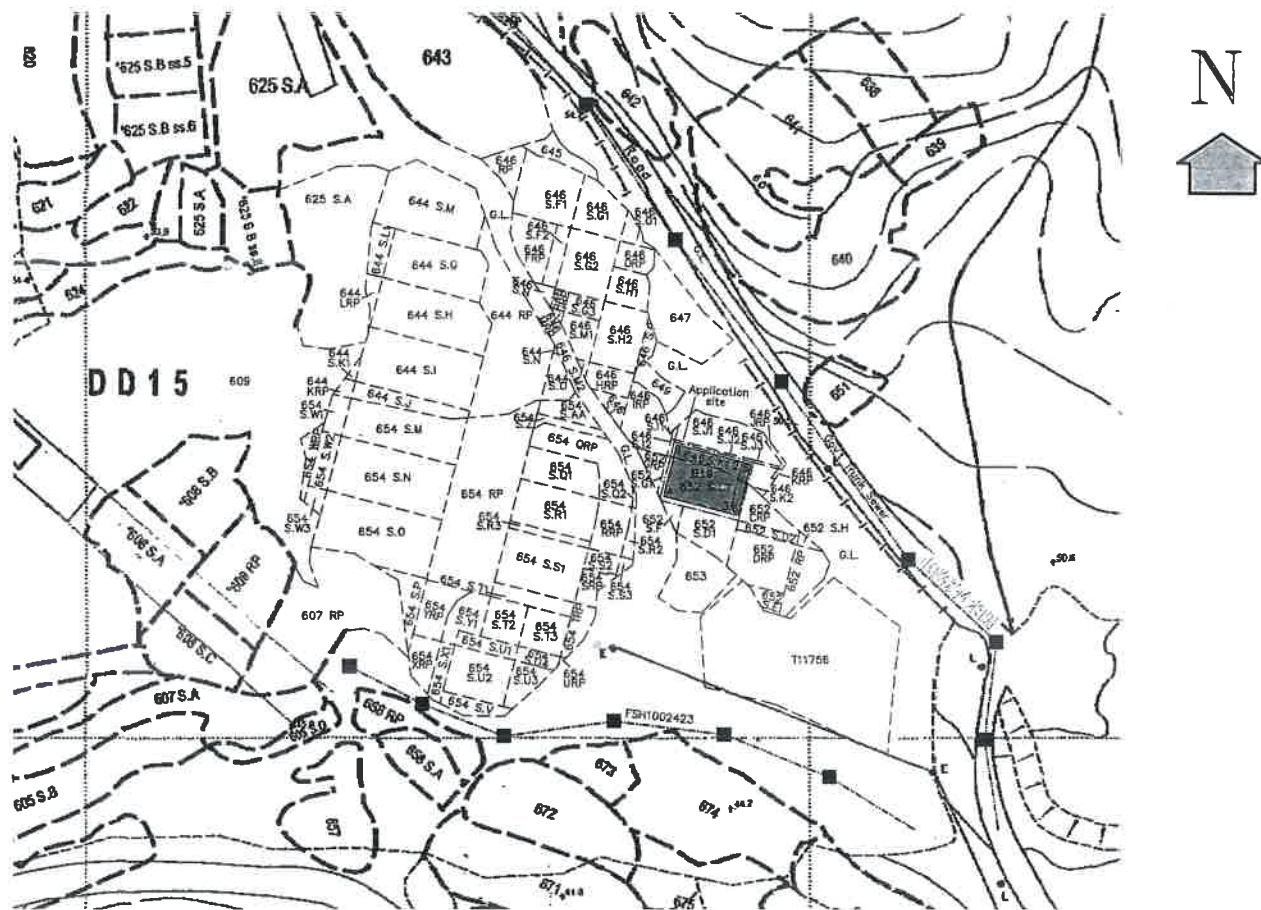


Coloured Pink Area 65.03 Square Metres (About)

Scale 1 : 1000

Balcony

SP MH-FSH1002423

Side	Bearing ° ' "	Distance in Metres	Pt	Co-ordinate Data (1980 Datum)		Remarks
				N	E	
1 - 2	104 21 23	9.144	1	837639.904	840481.767	
2 - 3	194 21 23	7.112	2	837637.637	840490.625	
3 - 4	284 21 23	9.144	3	837630.747	840488.862	
4 - 1	14 21 23	7.112	4	837633.014	840480.004	
Co-ordinates of the balcony						
2 - 5	104 21 23	1.220	2	837637.637	840490.625	
5 - 6	194 21 23	7.112	5	837637.335	840491.807	
6 - 3	284 21 23	1.220	6	837630.445	840490.044	
3 - 2	14 21 23	7.112	3	837630.747	840488.862	

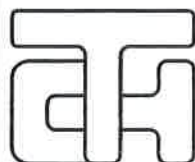

T.H. & ASSOCIATES LIMITED
(陳德慶測量有限公司)

Approved By

T.H.CHAN (ALS, MHKIS, MRICS, RPS(LS))
Authorized Land Surveyor

Tel: 26577726 Fax: 26588757 e-mail: thchan_survey@yahoo.com

Survey Sheet No.: 3-SE-17D/18C

Plan No.: TP/15/646K1-H19-1

Date : 03-07-2020