

地段索引圖



地政總署測繪處 Survey and Mapping Office, Lands Department

比例尺 SCALE 1:1 000



Locality : _____

Lot Index Plan No. : LIP1631825P

District Survey Office : Lands Information Center

Date : 29-Sep-2025

Reference No. : 3-SE-22A,3-SE-22C

香港特別行政區政府 一 版權所有

© Copyright reserved - Hong Kong SAR Government

SMO-P01


20250929110913 10

摘要說明：本地段索引圖在其背景的地形圖上標示了各種永久和短期持有的土地的圖像界線。這些土地包括私人地段、政府撥地、短期租約批地，以及其他作核准用途的土地。請注意：(1)本索引圖上的資料會被不時更新而不作事先通知；


(2)索引圖的更新或會延後於有關資料的實際變更；以及(3)本索引圖中顯示的界線僅供識別之用，資料是否準確可靠，應徵詢專業土地測量師的意見。

免責說明：如因使用本地段索引圖，或因所依據的本索引圖資料出錯、遺漏、過時或有誤差而引致任何損失或損害，政府概不承擔任何法律責任。

Explanatory notes : This plan shows the graphical boundaries of different kinds of permanent and temporary land holdings with the topographic map in the backdrop. The land holdings as shown may include private lots, government land allocations, short term tenancies and other permitted uses of land. It must be noted that: (1) the information shown on this plan is subject to update without prior notification; (2) there may be time lag between an update and the related changes taken place; and (3) the graphical boundaries as shown are for identification purpose only and interpretation

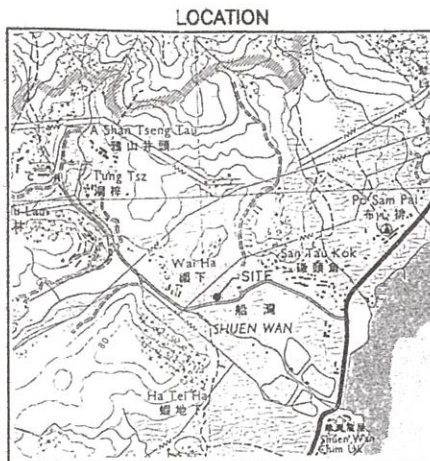

SCALE 1:20,000

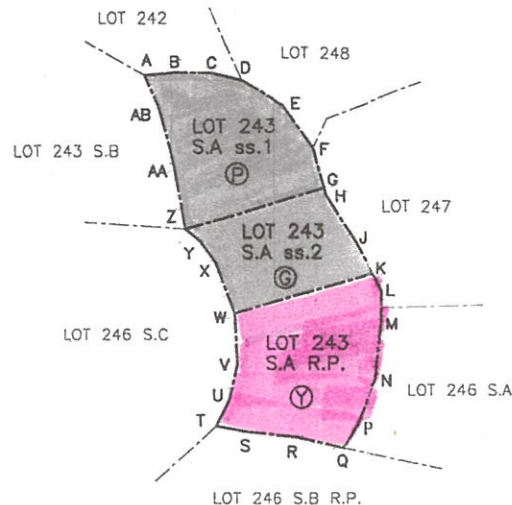

LOT 246 S.B R.P.

Ref	Colour
B	BROWN
G	GREEN
I	INDIGO
O	ORANGE
P	PINK
R	RED
V	VIOLET
Y	YELLOW
GY	GREY

SCALE 1:500



LOT COORDINATES & DIMENSIONS

Boundary Point	Bearing	Distance in metres	Northing	Easting
LOT 243 S.A ss.1				
A			836620.245	839085.284
B	84 52 30	2.913	836620.505	839088.185
C	90 32 00	3.253	836620.475	839091.438
D	103 49 00	2.974	836619.764	839094.326
E	121 46 10	4.516	836617.387	839098.166
F	144 29 10	4.859	836613.431	839100.988
G	164 51 20	3.795	836609.769	839101.980
H	253 53 20	13.481	836606.027	839089.028
AA	350 11 50	5.817	836611.759	839088.038
AB	345 19 20	5.678	836617.252	839086.599
A	336 16 30	3.269	836620.245	839085.284
LOT 243 S.A ss.2				
Z			836606.027	839089.028
G	73 53 20	13.481	836609.769	839101.980
H	166 59 40	0.635	836609.150	839102.123
I	147 00 50	5.312	836604.694	839105.015
J	151 53 10	3.172	836601.897	839106.509
K	253 53 20	13.450	836598.164	839093.588
L	340 12 00	5.069	836602.933	839091.871
M	324 10 40	2.410	836604.887	839090.461
N	308 32 00	1.831	836606.027	839089.028
LOT 243 S.A R.P.				
W			836598.164	839093.588
K	73 53 20	13.450	836601.897	839106.509
L	151 53 10	1.831	836600.282	839107.372
M	180 24 00	2.905	836597.377	839107.352
N	186 27 30	5.429	836591.982	839106.741
O	202 25 10	4.561	836587.766	839105.001
P	212 03 10	2.451	836585.689	839103.701
Q	282 36 00	4.501	836586.671	839099.308
R	275 41 20	4.782	836587.145	839094.550
S	279 54 30	2.743	836587.617	839091.848
T	27 02 50	2.696	836590.018	839093.074
U	12 29 10	3.378	836593.317	839093.804
V	357 26 40	4.852	836598.164	839093.588

Table of Subdivisions

Section	Area
Lot 243 S.A ss.1 (Coloured Pink)	153.6 m ² (About)
Lot 243 S.A ss.2 (Coloured Green)	113.9 m ² (About)
Lot 243 S.A R.P. (Coloured Yellow)	177.7 m ² (About)
Total Area	445.2 m² (About)

I, Chan Hon Kwan Henry, an Authorized Land Surveyor registered under the Land Survey Ordinance (Cap. 473), hereby certify that this land boundary plan has been prepared from land boundary surveys that were carried out by me, or under my direct supervision, in conformity with the Code of Practice approved by the Land Survey Authority under the above Ordinance, and that this plan correctly represents that survey completed on the 26th day of January, 1999.

Dated this 1st day of FEB 19 99


Authorized Land Surveyor


FOR OFFICIAL USE

ey District : TAI PO
of Survey : January 1999
ey Sheet No. : 3-SE-22A/C
ey Record Plan No.: SRP/TP/005/0584/D1(R)

PLAN OF ss.1, ss.2 AND R.P. OF S.A OF LOT 243
IN D.D. 23
BEING SUBDIVISION OF S.A OF LOT 243 IN D.D. 23

Land Boundary Plan No.: LBP/TP/005/0584/D1

Dimension Plan of the Proposed Small House on Lot 243 S.A RP in D.D. 23 Tai Po

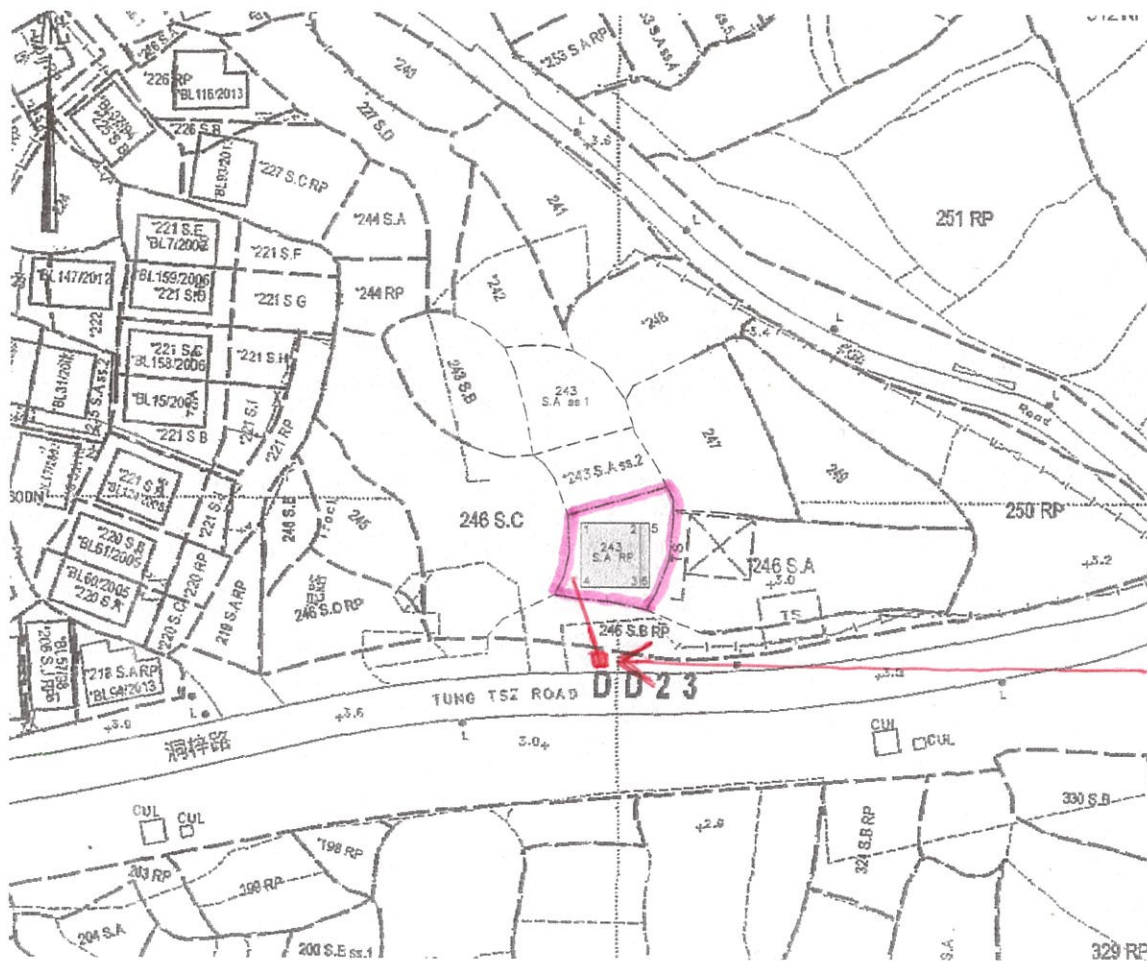

Government
Sewage
Manhole
FMH 1034297

Coloured Pink Area 65.03 Square Metres (About)


Scale 1 : 1000

Balcony

to be connected to the Public Sewage

Government Sewage Manhole FMH 1034297

Side	Bearing ° ' "	Distance in Metres	Pt	Co-ordinate Data (1980 Datum)		Remarks
				N	E	
1 - 2	90 00 00	7.620	1	836597.132	839095.304	
2 - 3	180 00 00	8.534	2	836597.132	839102.924	
3 - 4	270 00 00	7.620	3	836588.598	839102.924	
4 - 1	0 00 00	8.534	4	836588.598	839095.304	
Co-ordinates of the balcony						
2 - 5	90 00 00	7.620	2	836597.132	839102.924	
5 - 6	180 00 00	8.534	5	836597.132	839104.144	
6 - 3	270 00 00	7.620	6	836588.598	839104.144	
3 - 2	0 00 00	8.534	3	836588.598	839102.924	

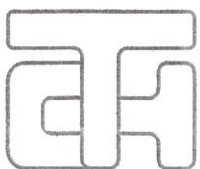

T.H. & ASSOCIATES LIMITED
(陳 德 慶 測 量 有 限 公 司)

Approved By

T.H.CHAN (ALS, M IKIS, MRICS, RPS(LS))
Authorized Land Surveyor
Date : 27 - 02 - 2019

Tel: 26577726 Fax: 26588757 e-mail: thechan_survey@yahoo.com

Survey Sheet No.: 3-SE-22A/C

Adopted Plan No.: SRP/TP/005/0584/D1(R)

Plan No.: TP/23/243ARP-SH