




Legend:

Project Area: 

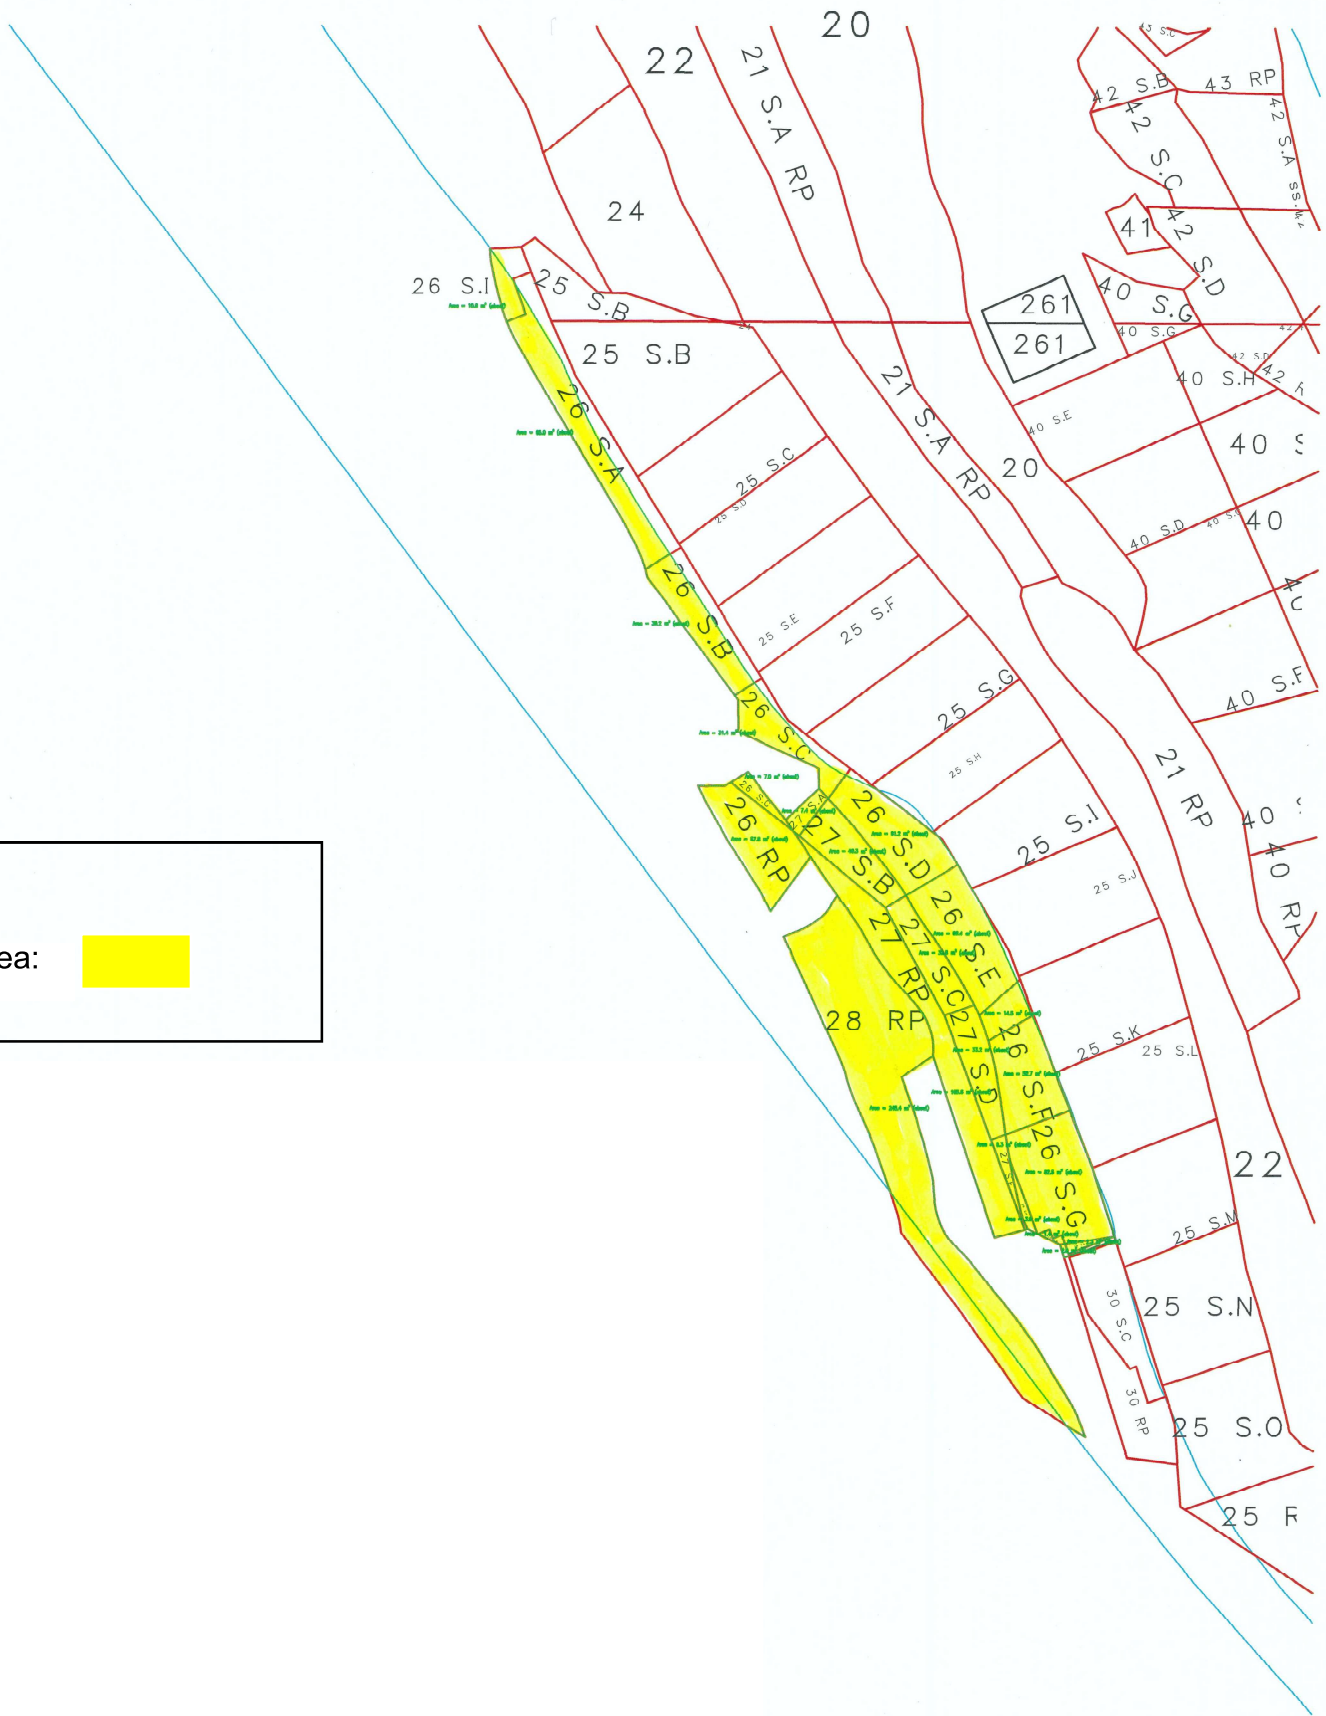

Location Plan and Lot Index Plan

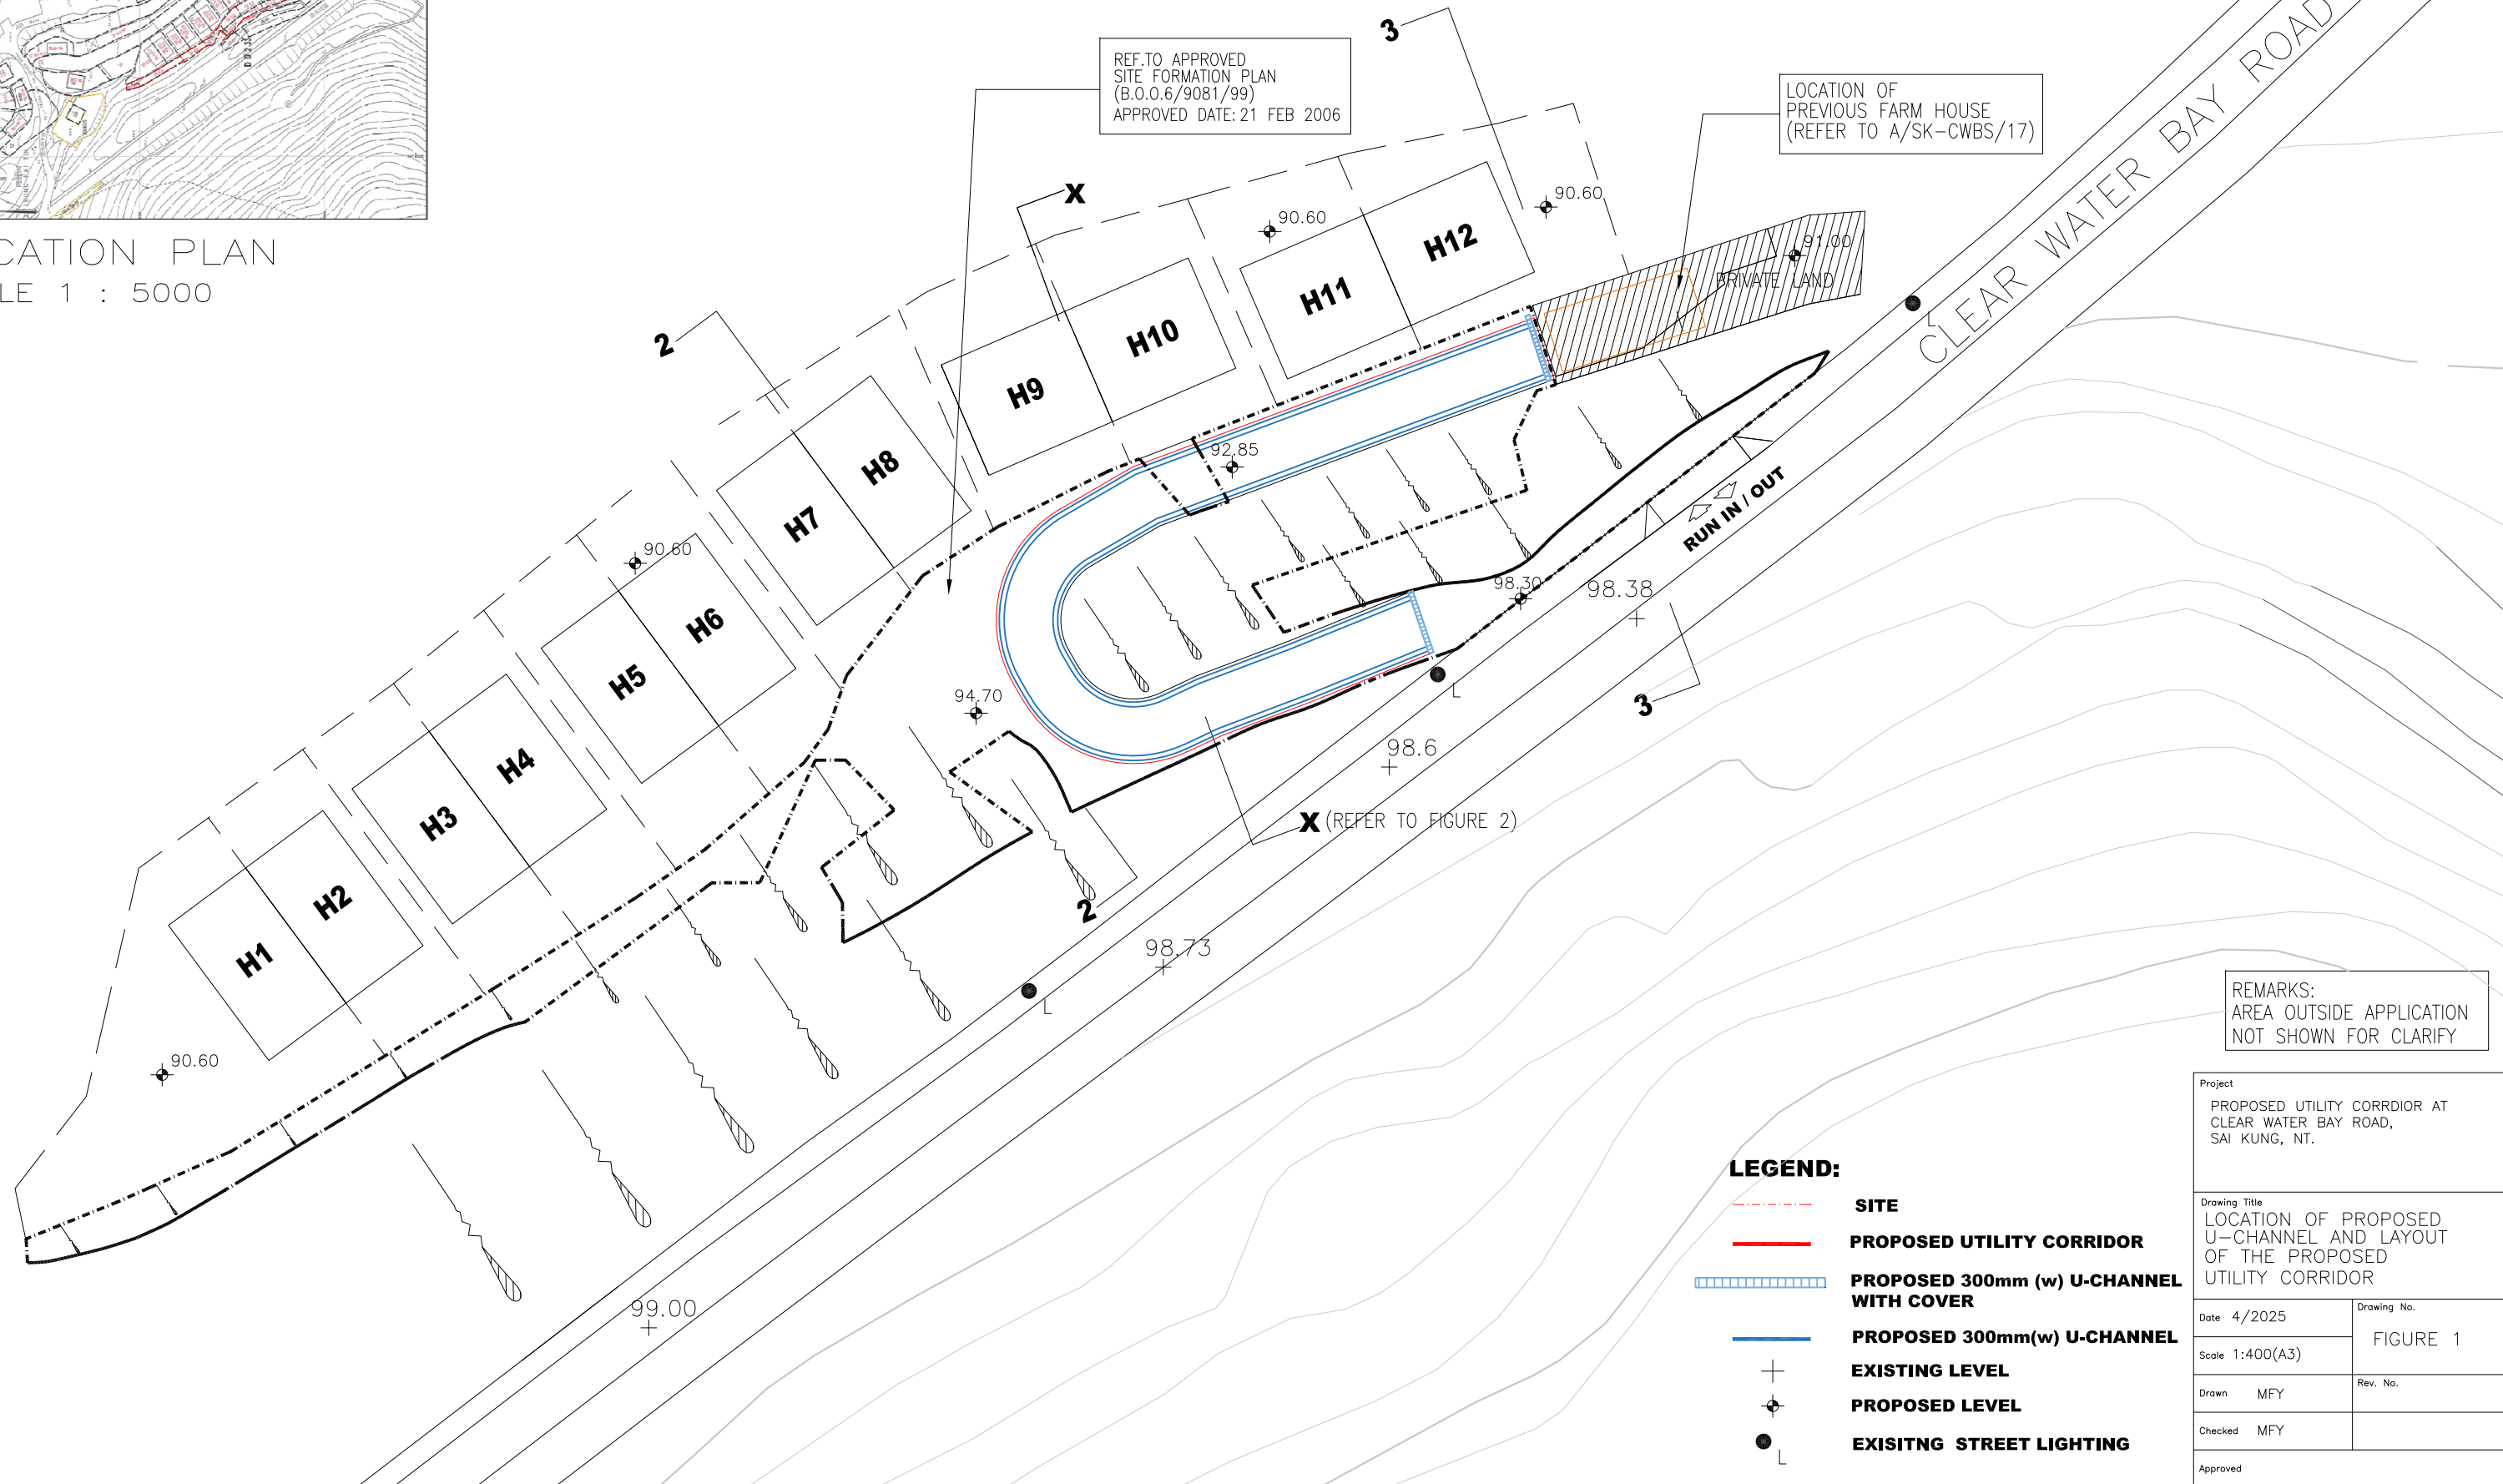

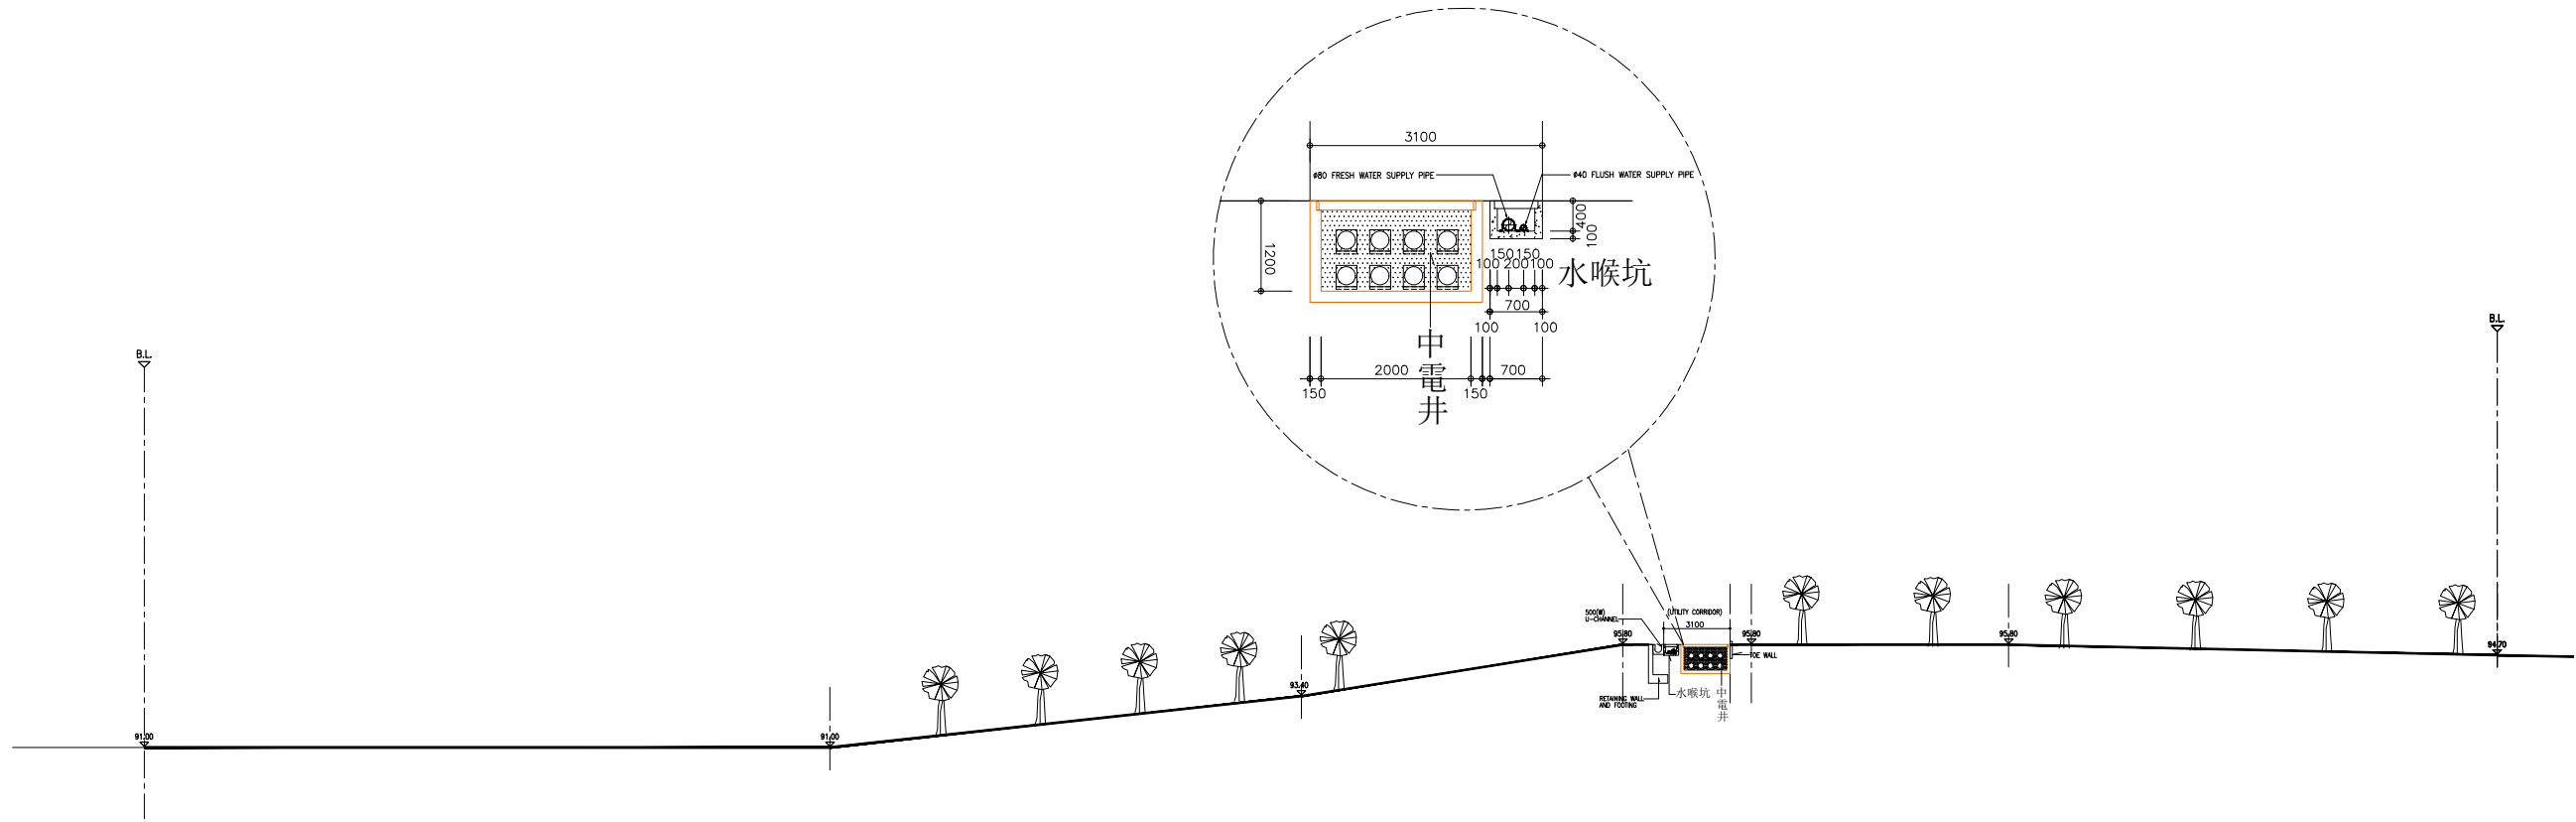

SECTION Y-Y