

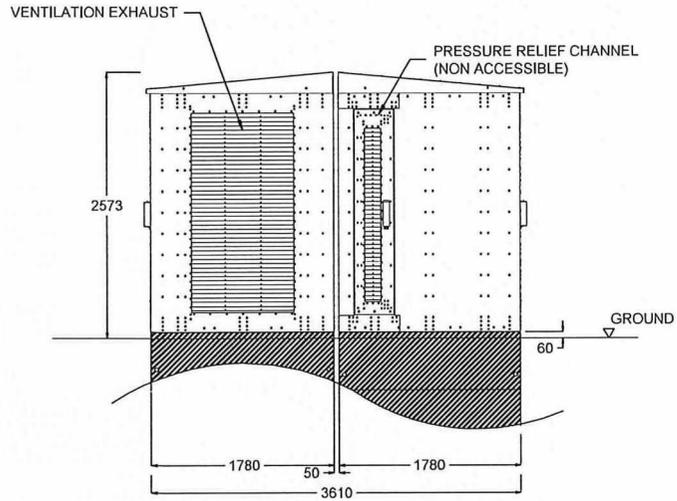



REAR VIEW

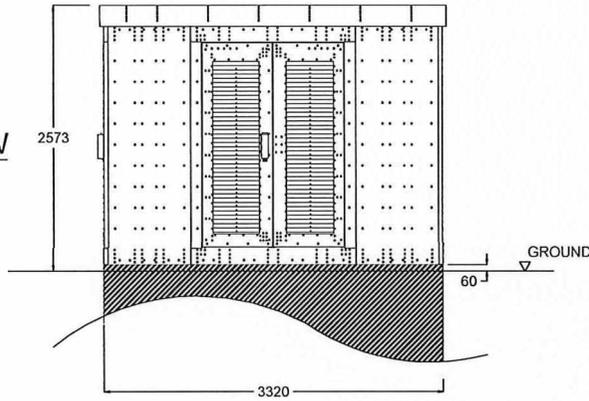

LEFT VIEW

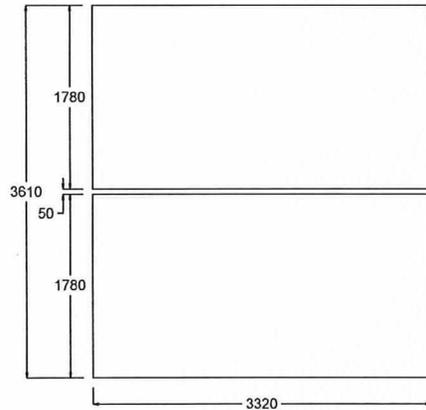


TOP VIEW

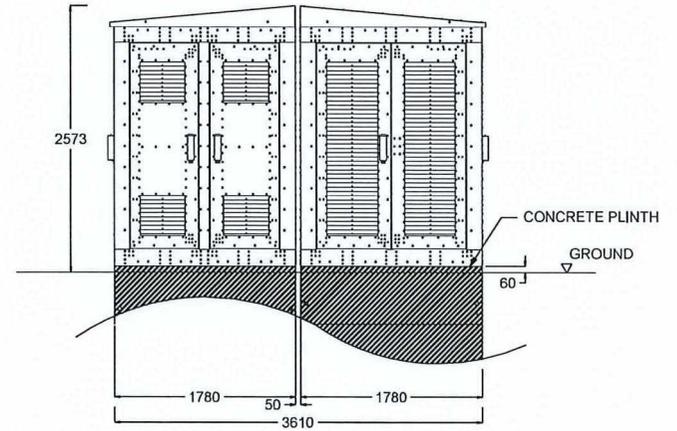


RIGHT VIEW

FRONT VIEW


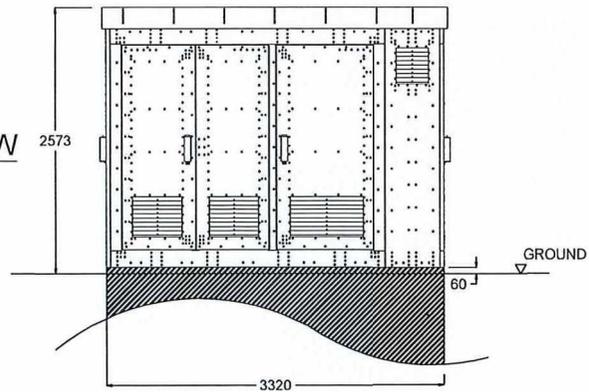


	REV.	DESCRIPTION	DATE	CHK.
	TITLE			
	SIEMENS (Betonbau GmbH & Co. KG) GRITEC HV PILLAR (NON-WALK-IN TYPE)			
	CONTRACT NO. 43000414			
CONTRACTOR SIEMENS LTD.		DATE 09-NOV-2021		
DRAWN: RAY LIM		APPROVED: WAIYANG WONG		
CHECKED: RAYMOND WONG		SHEETS: 01 OF 2		
SCALE: 1:50		PROJECT NO.		
ASSET MANAGEMENT		DRG. NO. 11		

REAR VIEW

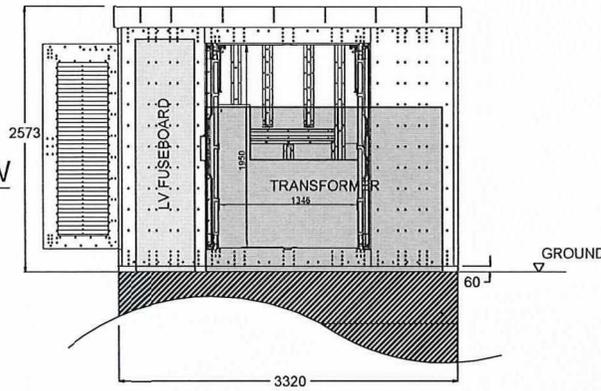


TOP VIEW

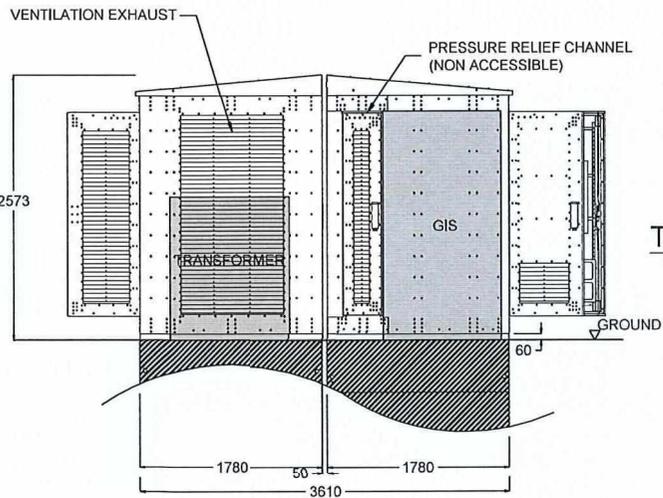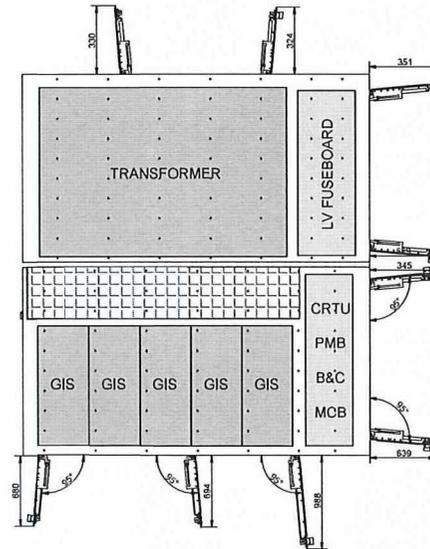


LEFT VIEW

FRONT VIEW

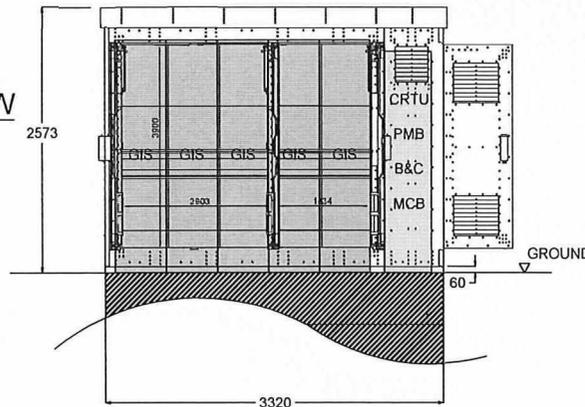

Right View

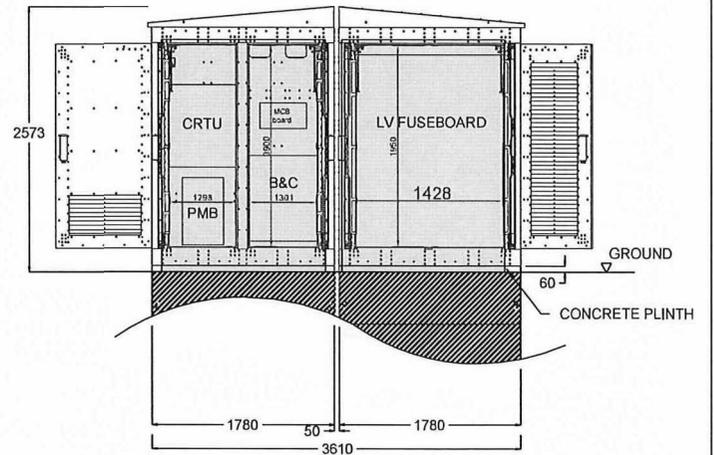

		REV.	DESCRIPTION	DATE	CHK.
		TITLE:			
CONTRACTOR: SIEMENS LTD. DRAWN: RAY LAM CHECKED: BAN KHONG WONG SCALE: 1:50		DATE: 09-10-2011 APPROVED: BAN KHONG WONG SHEET(S) IN SET: 3 OF 7		PROJECT NO.: CONTRACT NO.: 410202444	
ASSET MANAGEMENT		DRG. NO.: 1 5 0 0 0 3 3 4 0 0 D 3 M S 1 7 0 1 0 1 0 1 S		SIEMENS (BETONBAU GMBH & CO. KG) GRITEC HV PILLAR (NON-WALK-IN TYPE)	
INFORMATION CLASS: PROPRIETARY					