
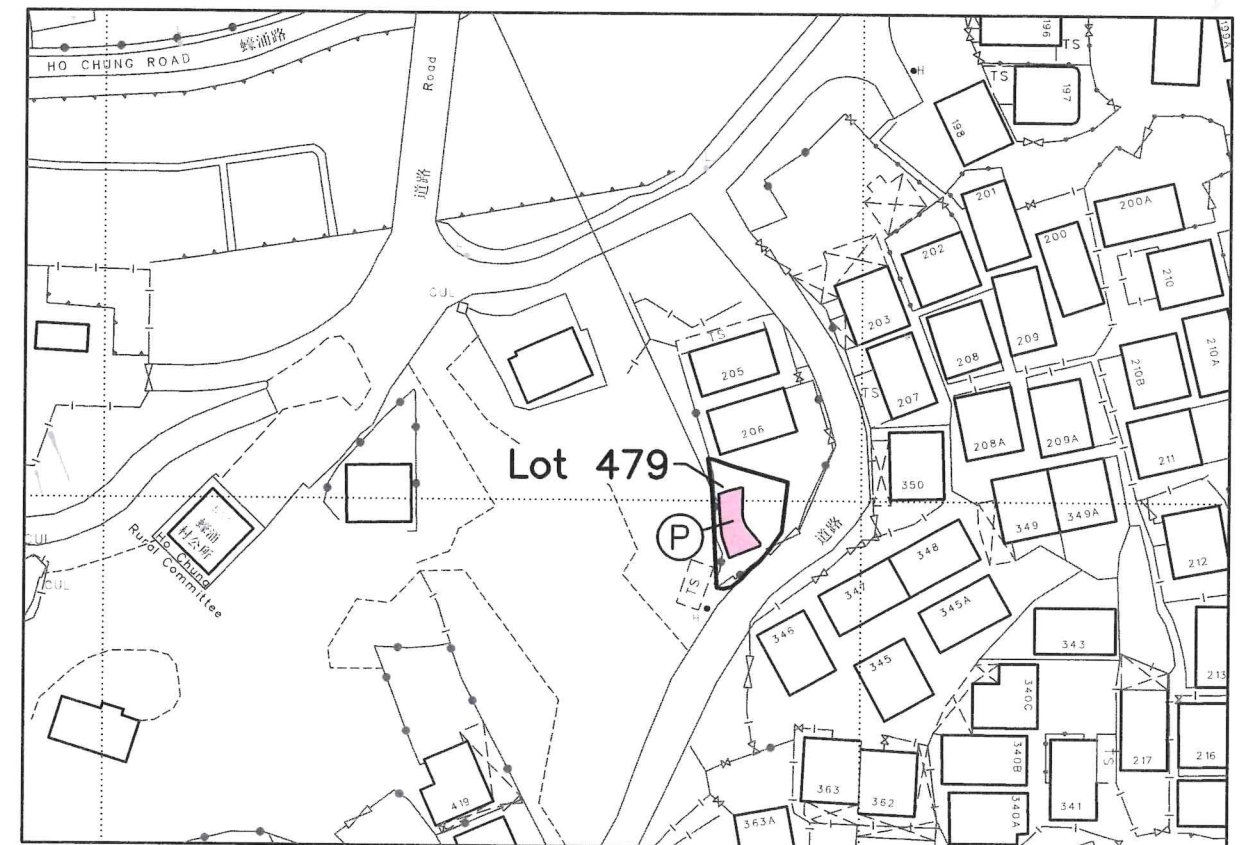


Proposed Short Term Waiver No. 506 to Swimming Pool Lot No. 479 in D.D. 244, Ho Chung, Sai Kung

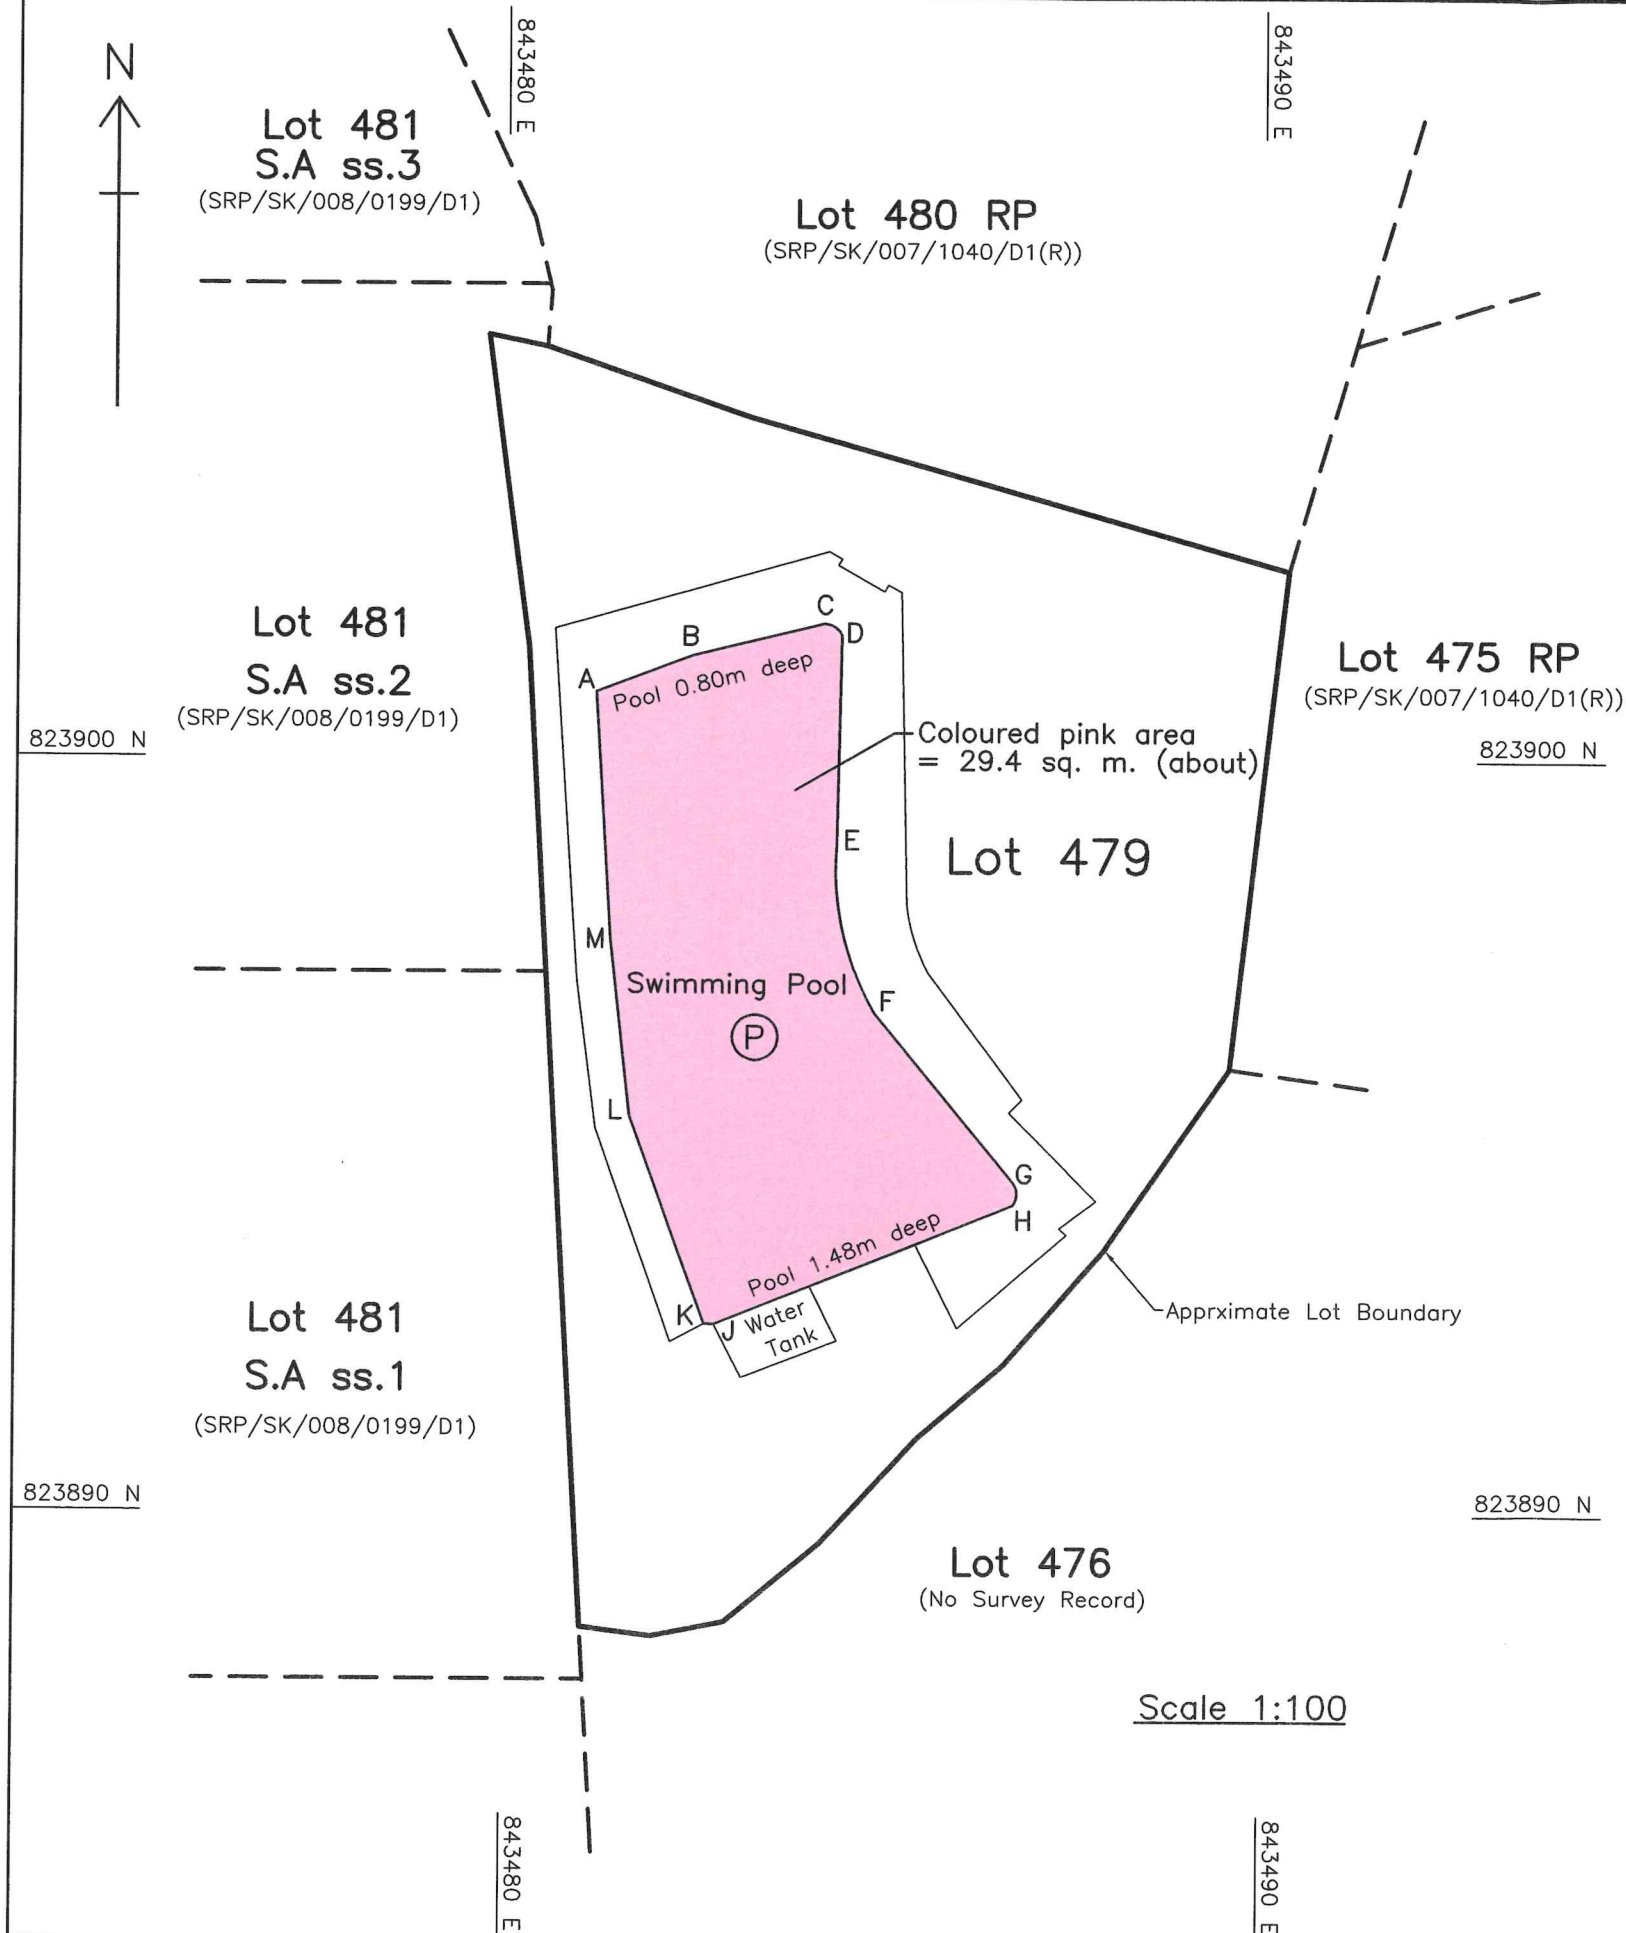

Swimming Pool Dimensions:

From	To	Bearing (d-m-s)	Distance (m)	Pt.	N	E
A	B	68°58'28"	1.357	A	823900.885	843481.197
B	C	76°02'01"	1.786	B	823901.372	843482.464
C	D	125°45'13"	0.277	C	823901.803	843484.197
D	E	181°04'24"	2.775	D	823901.641	843484.422
E	F	167°13'16"	2.288	E	823898.866	843484.370
F	G	140°31'06"	2.897	F	823896.635	843484.876
G	H	179°25'37"	0.300	G	823894.399	843486.718
H	J	247°54'44"	4.239	H	823894.099	843486.721
J	K	270°51'41"	0.133	J	823892.505	843482.793
K	L	340°07'56"	2.922	K	823892.507	843482.660
L	M	353°35'15"	2.364	L	823895.255	843481.667
M	A	356°24'26"	3.287	M	823897.604	843481.403

Curve data	Arc Len.	Incl. Angle	Radius	N (Centre)	E
C-D	0.292	64°08'05"	0.261	823901.542	843484.180
E-F	2.323	34°50'37"	3.820	823898.557	843488.148
G-H	0.323	76°09'41"	0.243	823894.247	843486.528

Legend & Notes:

- Boundary Line
- A B C D E Boundary Points

1. Lot boundaries that had not been surveyed are extracted from Digital Map iC1000.

Rev. A: Updated to show the latest boundary information.

Plan No.: HC-13499/01A	Survey Date: 30 June 2025
Plan prepared by: 陳漢鋁土地測量師行有限公司 HENRY CHAN SURVEYORS LTD. Authorized Land & Hydrographic Surveyors	
Shop 7, Mei Hing Mansion, 1-17 Yan Hing Street, Tai Po, N.T. Tel.: 2638-1313 Fax: 2638-1328 Email: hcsurvey@netvigator.com	

Henry H K Chan
BSc MRICS FHKIS RPS(LSD)
Authorized Land Surveyor