


PROPOSED SMALL HOUSE

ON LOT NOS. 425 S.A RP, 425 S.E, 426 S.B ss.1, 426 S.B ss.2, 426 S.C ss.1 S.A, 426 S.C ss.2, 426 S.D ss.2 AND 426 S.E ss.1 IN D.D.244

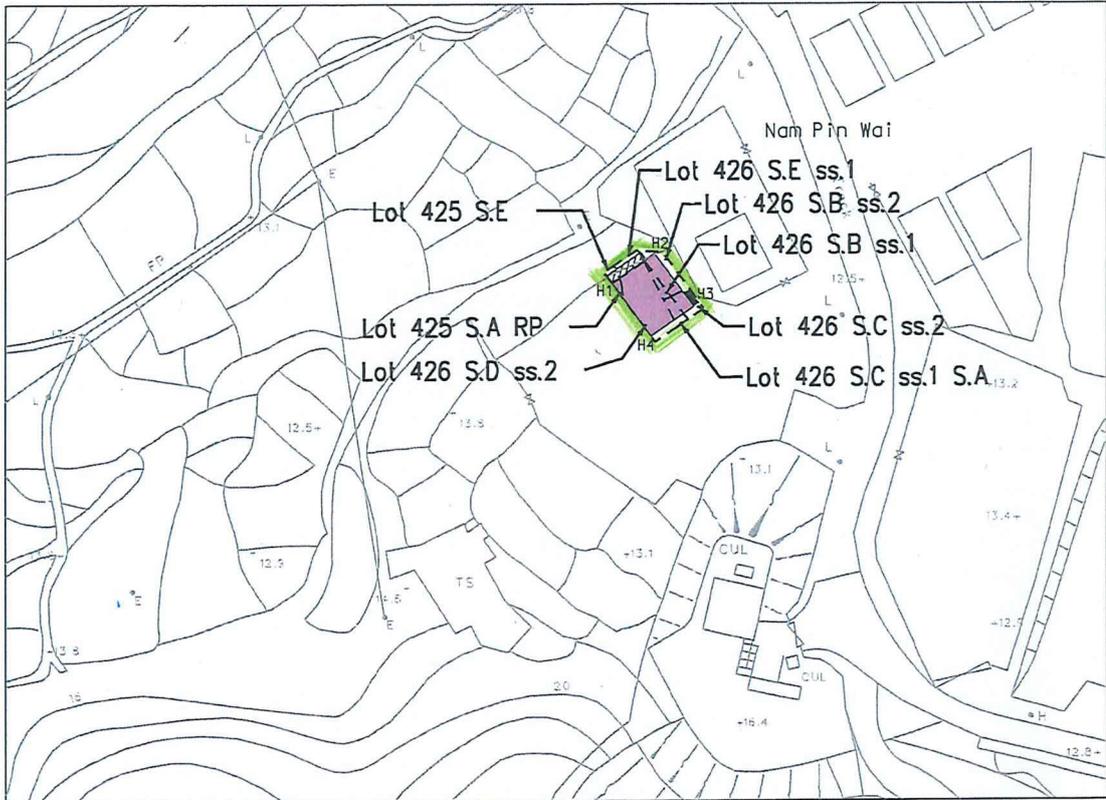

COLOURED PINK AREA 65.03 SQUARE METRES (ABOUT)

SCALE 1:1000



- PROPOSED SEPTIC TANK
- PROPOSED BALCONY
(Dimension: 5.70m X 1.22m)
- APPLICATION SITE EXTENT

SIDE	DISTANCE IN METRES	BEARING ° ' "	NORTHING	EASTING	POINT
H1-H2	7.112	54 27 44	823777.819	843350.394	H1
H2-H3	9.144	144 27 44	823781.952	843356.181	H2
H3-H4	7.112	234 27 44	823774.512	843361.496	H3
H4-H5	9.144	324 27 44	823770.378	843355.709	H4

LOCATION



SCALE 1:10 000

Plan Approved by:

Signature



Sr Dr. Prof. Ching Siu Tong, Ken
Managing Director and Authorized Land Surveyor
FKHS, FRICS, ALS, R.P.S.(LS), MCI Arb, MIS(Aust*), MSS1(Aust*)

Survey District: Sai Kung
Survey Sheet No: 11-NE-4B
Reference Plan No.: SRP/SK/060/1060/D1
Date: 12 March 2026

NOTE:
The lot boundaries as shown on this plan are for identification purpose only.

建地測量規劃及地理訊息系統有限公司
KELand Surveying, Planning & GIS Co. Ltd.
Authorized Land Surveyors

PLAN No.: KEL/SK/060/425ARP_E_426B1_B2_C1A_C2_D2_DD244/PSH-V2