



PROPOSED SMALL HOUSE
ON LOT 425 S.A ss.1, 425 S.D,
426 S.D ss.1 AND 426 S.H IN D.D.244

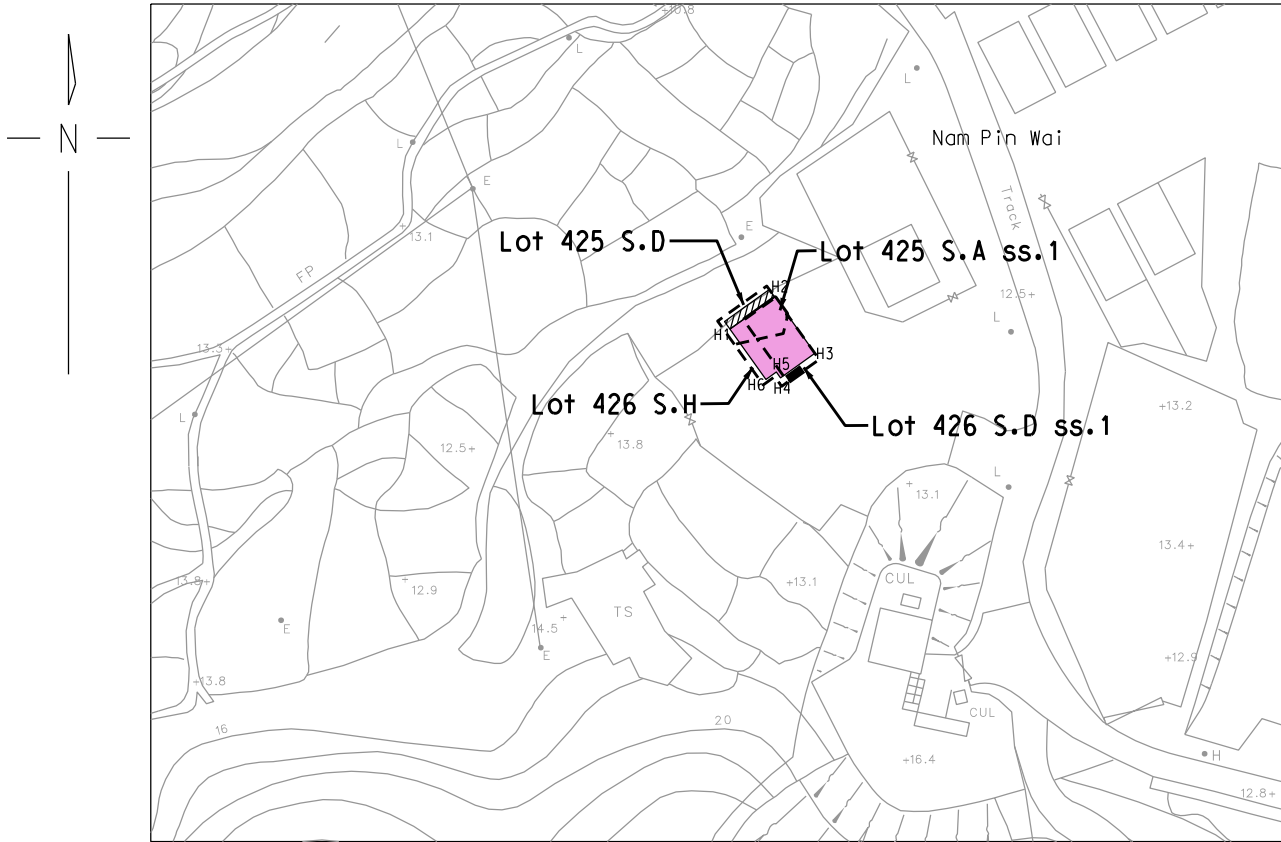

COLOURED PINK AREA 65.03 SQUARE METRES (ABOUT)


SCALE 1:1000

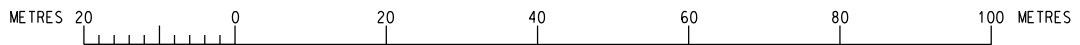

- PROPOSED SEPTIC TANK
- PROPOSED BALCONY
(Dimension: 7.29m X 1.22m)

SIDE	DISTANCE IN METRES	BEARING ° ' "	NORTHING	EASTING	POINT
H1-H2	7.289	54 27 44	823773.582	843344.463	H1
H2-H3	9.144	144 27 44	823777.819	843350.394	H2
H3-H4	5.583	234 27 44	823770.378	843355.709	H3
H4-H5	0.949	324 27 44	823767.133	843351.166	H4
H5-H6	1.706	234 27 44	823767.905	843350.614	H5
H6-H1	8.195	324 27 44	823766.913	843349.226	H6

LOCATION

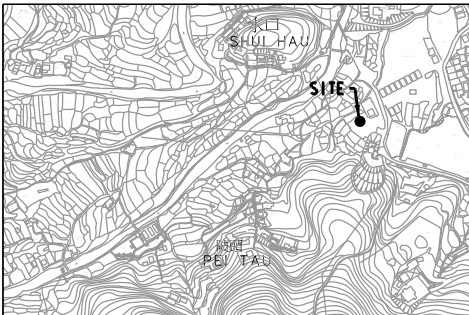

SCALE 1:10 000

Survey District: Sai Kung
 Survey Sheet No: 11-NE-4B
 Reference Plan No.: SRP/SK/060/1060/D1
 Date: June 2015

NOTE:
 The lot boundaries as shown on this plan are for identification purpose only.

建地測量規劃及地理訊息系統有限公司
KELand Surveying, Planning & GIS Co. Ltd.
 Authorized Land Surveyors

PLAN No.: KEL/SK/060/425A1_D_426D1_H_DD244/PSH