


地段索引圖 LOT INDEX PLAN

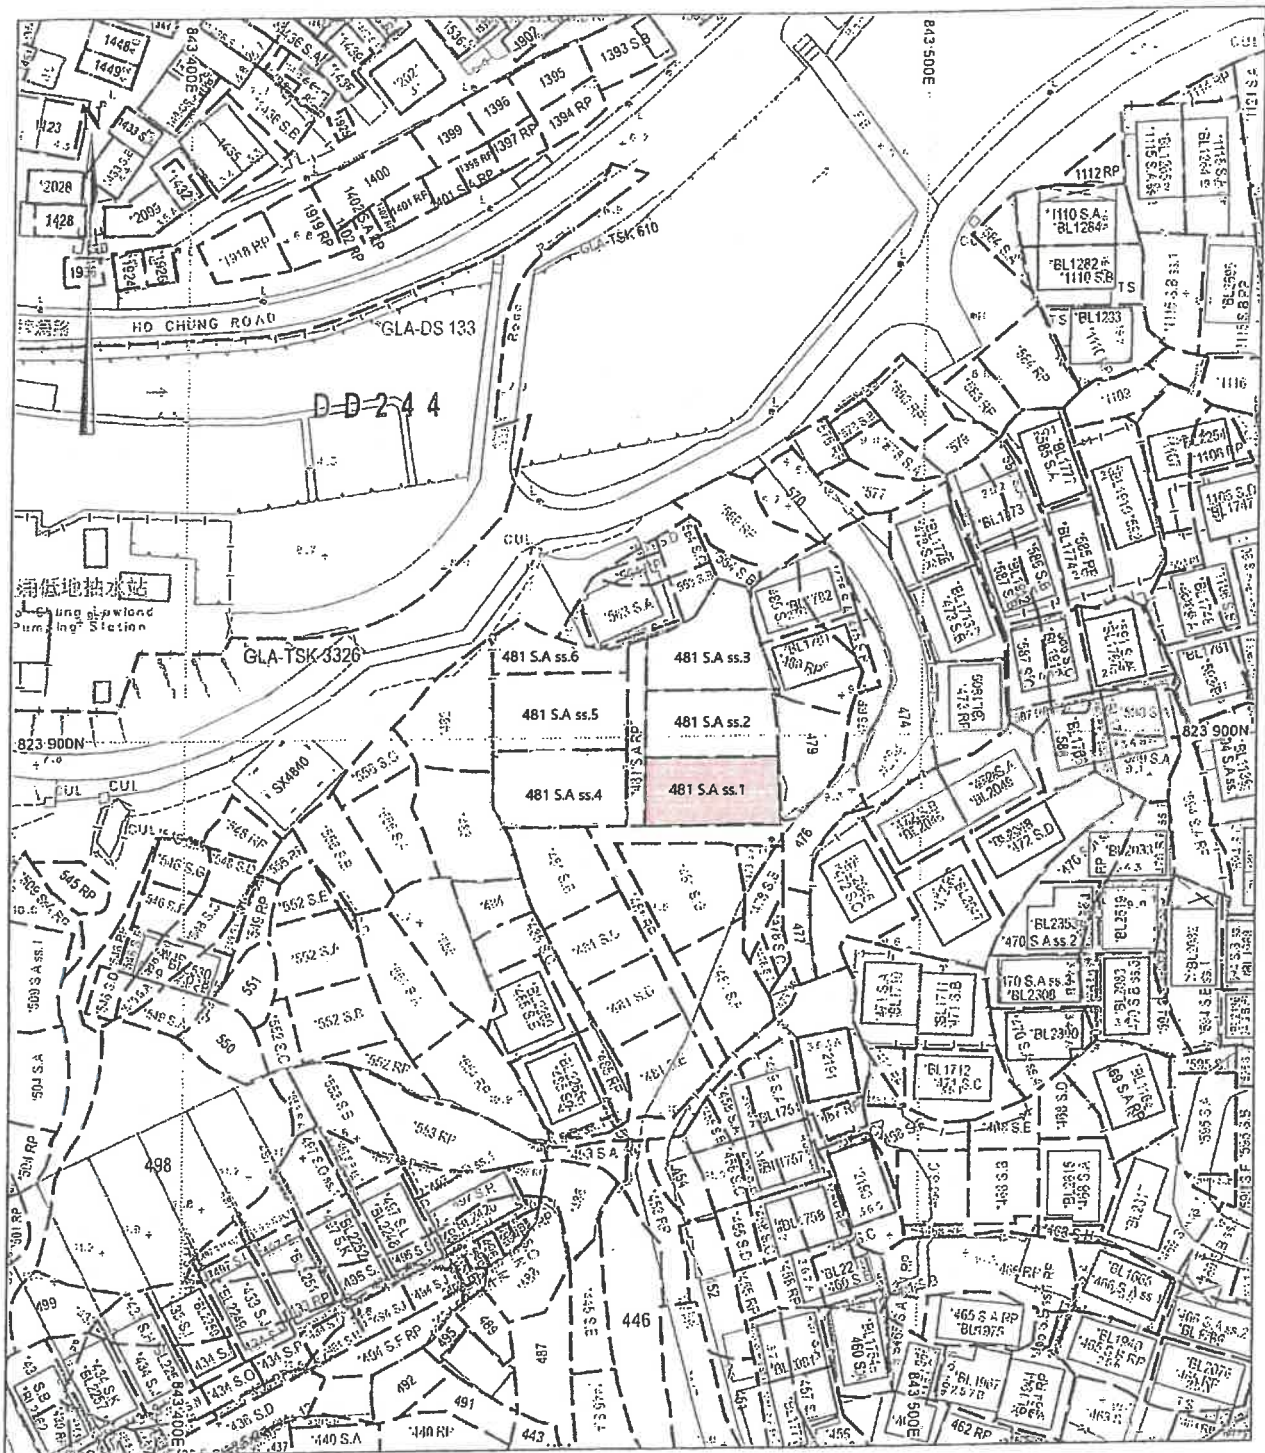

地政總署測繪處 Survey and Mapping Office, Lands Department

比例尺 SCALE 1:1000




Locality : DD244
 Lot Index Plan No. : TP0080042019
 District Survey Office : Tai Po
 Date : 03-Apr-2019
 Reference No. : 11-NE-4B, 11-NE-5A

香港特別行政區政府 版權所有
 © Copyright reserved - Hong Kong SAR Government
 SMO-P01 20190403152947 10




免費聲明
 本圖則乃地段索引圖的複本，顯示地段界線的大概位置，包括根據政府廢地、臨時政府廢地、短期租約及政府土地牌照而臨時佔用土地的位置。臨時佔用土地的情況可憑藉短期租約或牌照而獲知，因此應向有關的分區地政專員核證。本圖則所示的資料，如有更佳或新的地界證據時，地段索引圖可能會被修訂而無須先通知。

Disclaimer
 This plan is a copy of the lot index plan showing the approximate location of lot boundaries, including the temporary occupational land licence, Government Land Allocations, Temporary Government Land Allocations, Term Tenancies and Government Land Licences. The temporary occupational land may be created or terminated at short notice and should be verified by the District Lands Officer. The information shown on this plan **MUST** be verified by field survey. The lot index plan may be revised without prior notification as better or new boundary evidence becomes available.

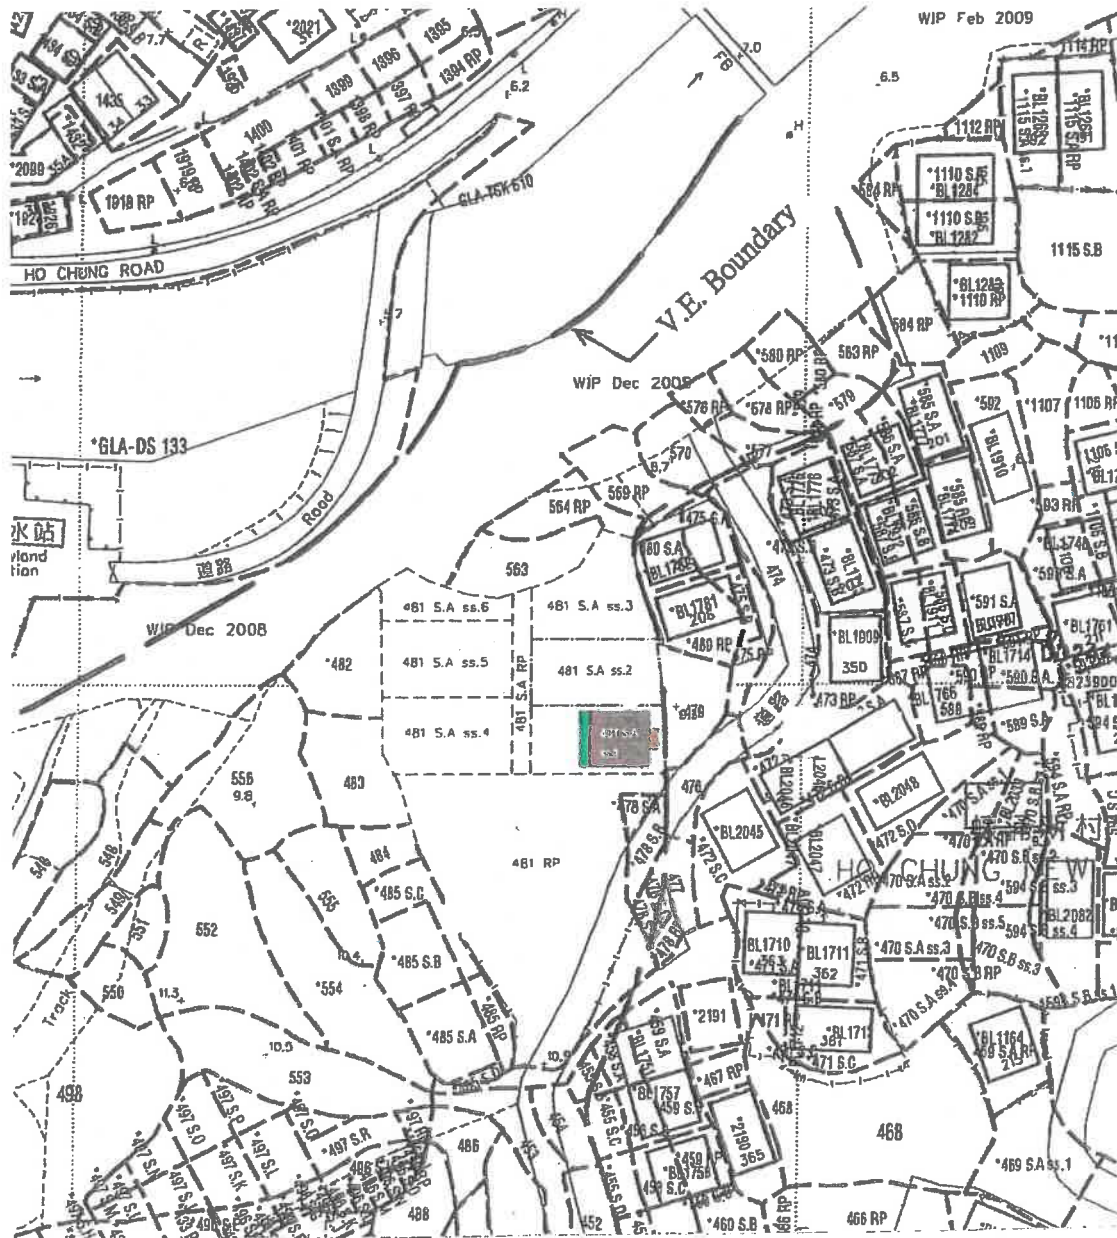Proposed Small House on Lot 481 S.A ss.1 in D.D.244



Legend

-  Proposed Small House Area 65.03m²
-  Proposed Balcony / Canopy
-  Proposed Spetic Tank

Proposed Small House on
 Lot 481 S.A ss.1 in D.D.244
 Ho Chung, Sai Kung, New Territories



THOMAS TSANG SURVEYORS LIMITED
 曾家榮測量師有限公司