


地段索引圖 LOT INDEX PLAN

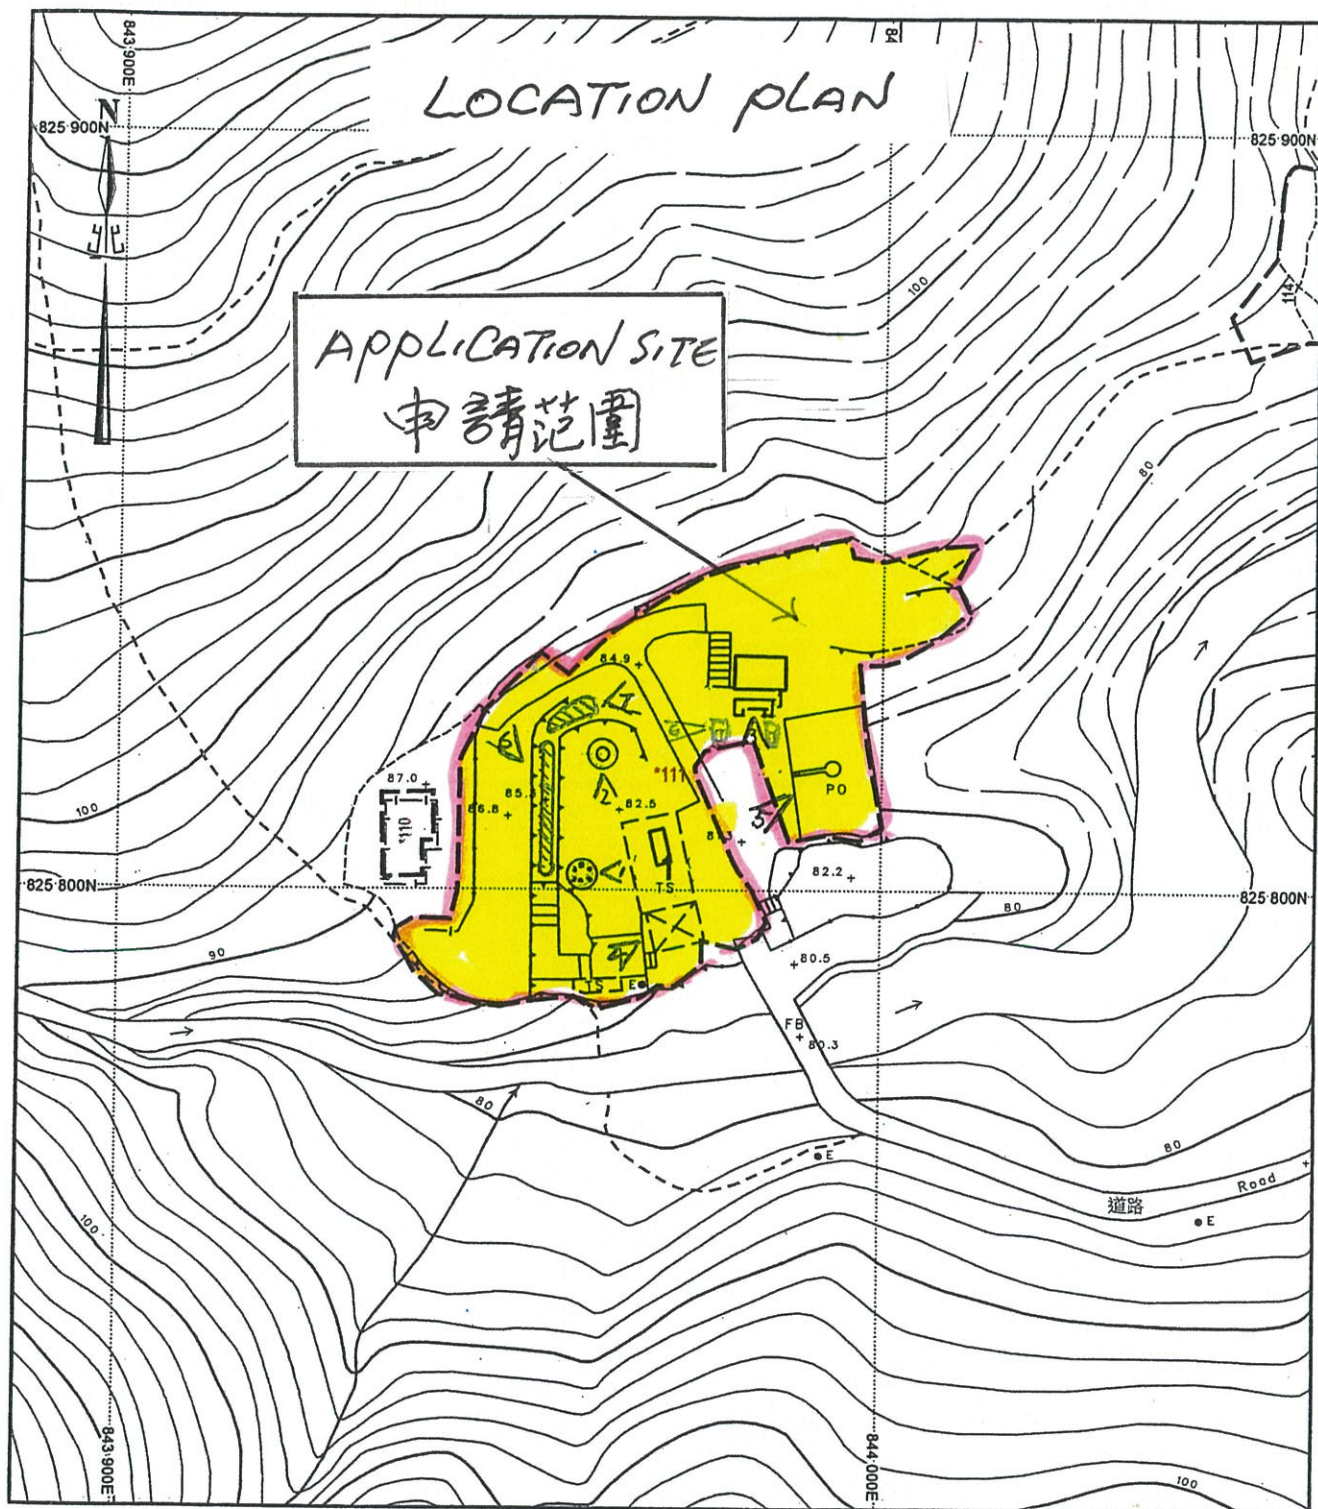

地政總署測繪處 Survey and Mapping Office, Lands Department

比例尺 SCALE 1:1000
 米 metres 10 0 10 20 30 40 50 metres


Locality : _____
 Lot Index Plan No. : LIP1625765P
 District Survey Office : Lands Information Center
 Date : 27-May-2025
 Reference No. : 7-SE-20A,7-SE-20C

香港特別行政區政府 一 版權所有
 © Copyright reserved - Hong Kong SAR Government
 SMO-P01 20250527164208 10

摘要說明：本地段索引圖在其背景的地形圖上標示了各種永久和短期持有的土地的圖像界線。這些土地包括私人地段、政府撥地、短期租約批地，以及其他作核准用途的土地。請注意：(1)本索引圖上的資料會被不時更新而不作事先通知；(2)索引圖的更新或會延後於有關資料的實際變更；以及(3)本索引圖中顯示的界線僅供識別之用，資料是否準確可靠，應徵詢專業土地測量師的意見。
 免責說明：如因使用本地段索引圖，或因所依據的本索引圖資料出錯、遺漏、過時或有誤差而引致任何損失或損害，政府概不承擔任何法律責任。


Explanatory notes: This plan shows the graphical boundaries of different kinds of permanent and temporary land holdings with the topographic map in the backdrop. The land holdings as shown may include private lots, government land allocations, short term tenancies and other permitted uses of land. It must be noted that: (1) the information shown on this plan is subject to update without prior notification; (2) there may be time lag between an update and the related changes taken place; and (3) the graphical boundaries as shown are for identification purpose only and interpretation of their accuracy and reliability requires the advice from professional land surveyor.
 Disclaimer: The Government shall not be responsible for any loss or damage howsoever arising from the use of this plan or in reliance upon its correctness, completeness, timeliness or accuracy.

LAYOUT PLAN

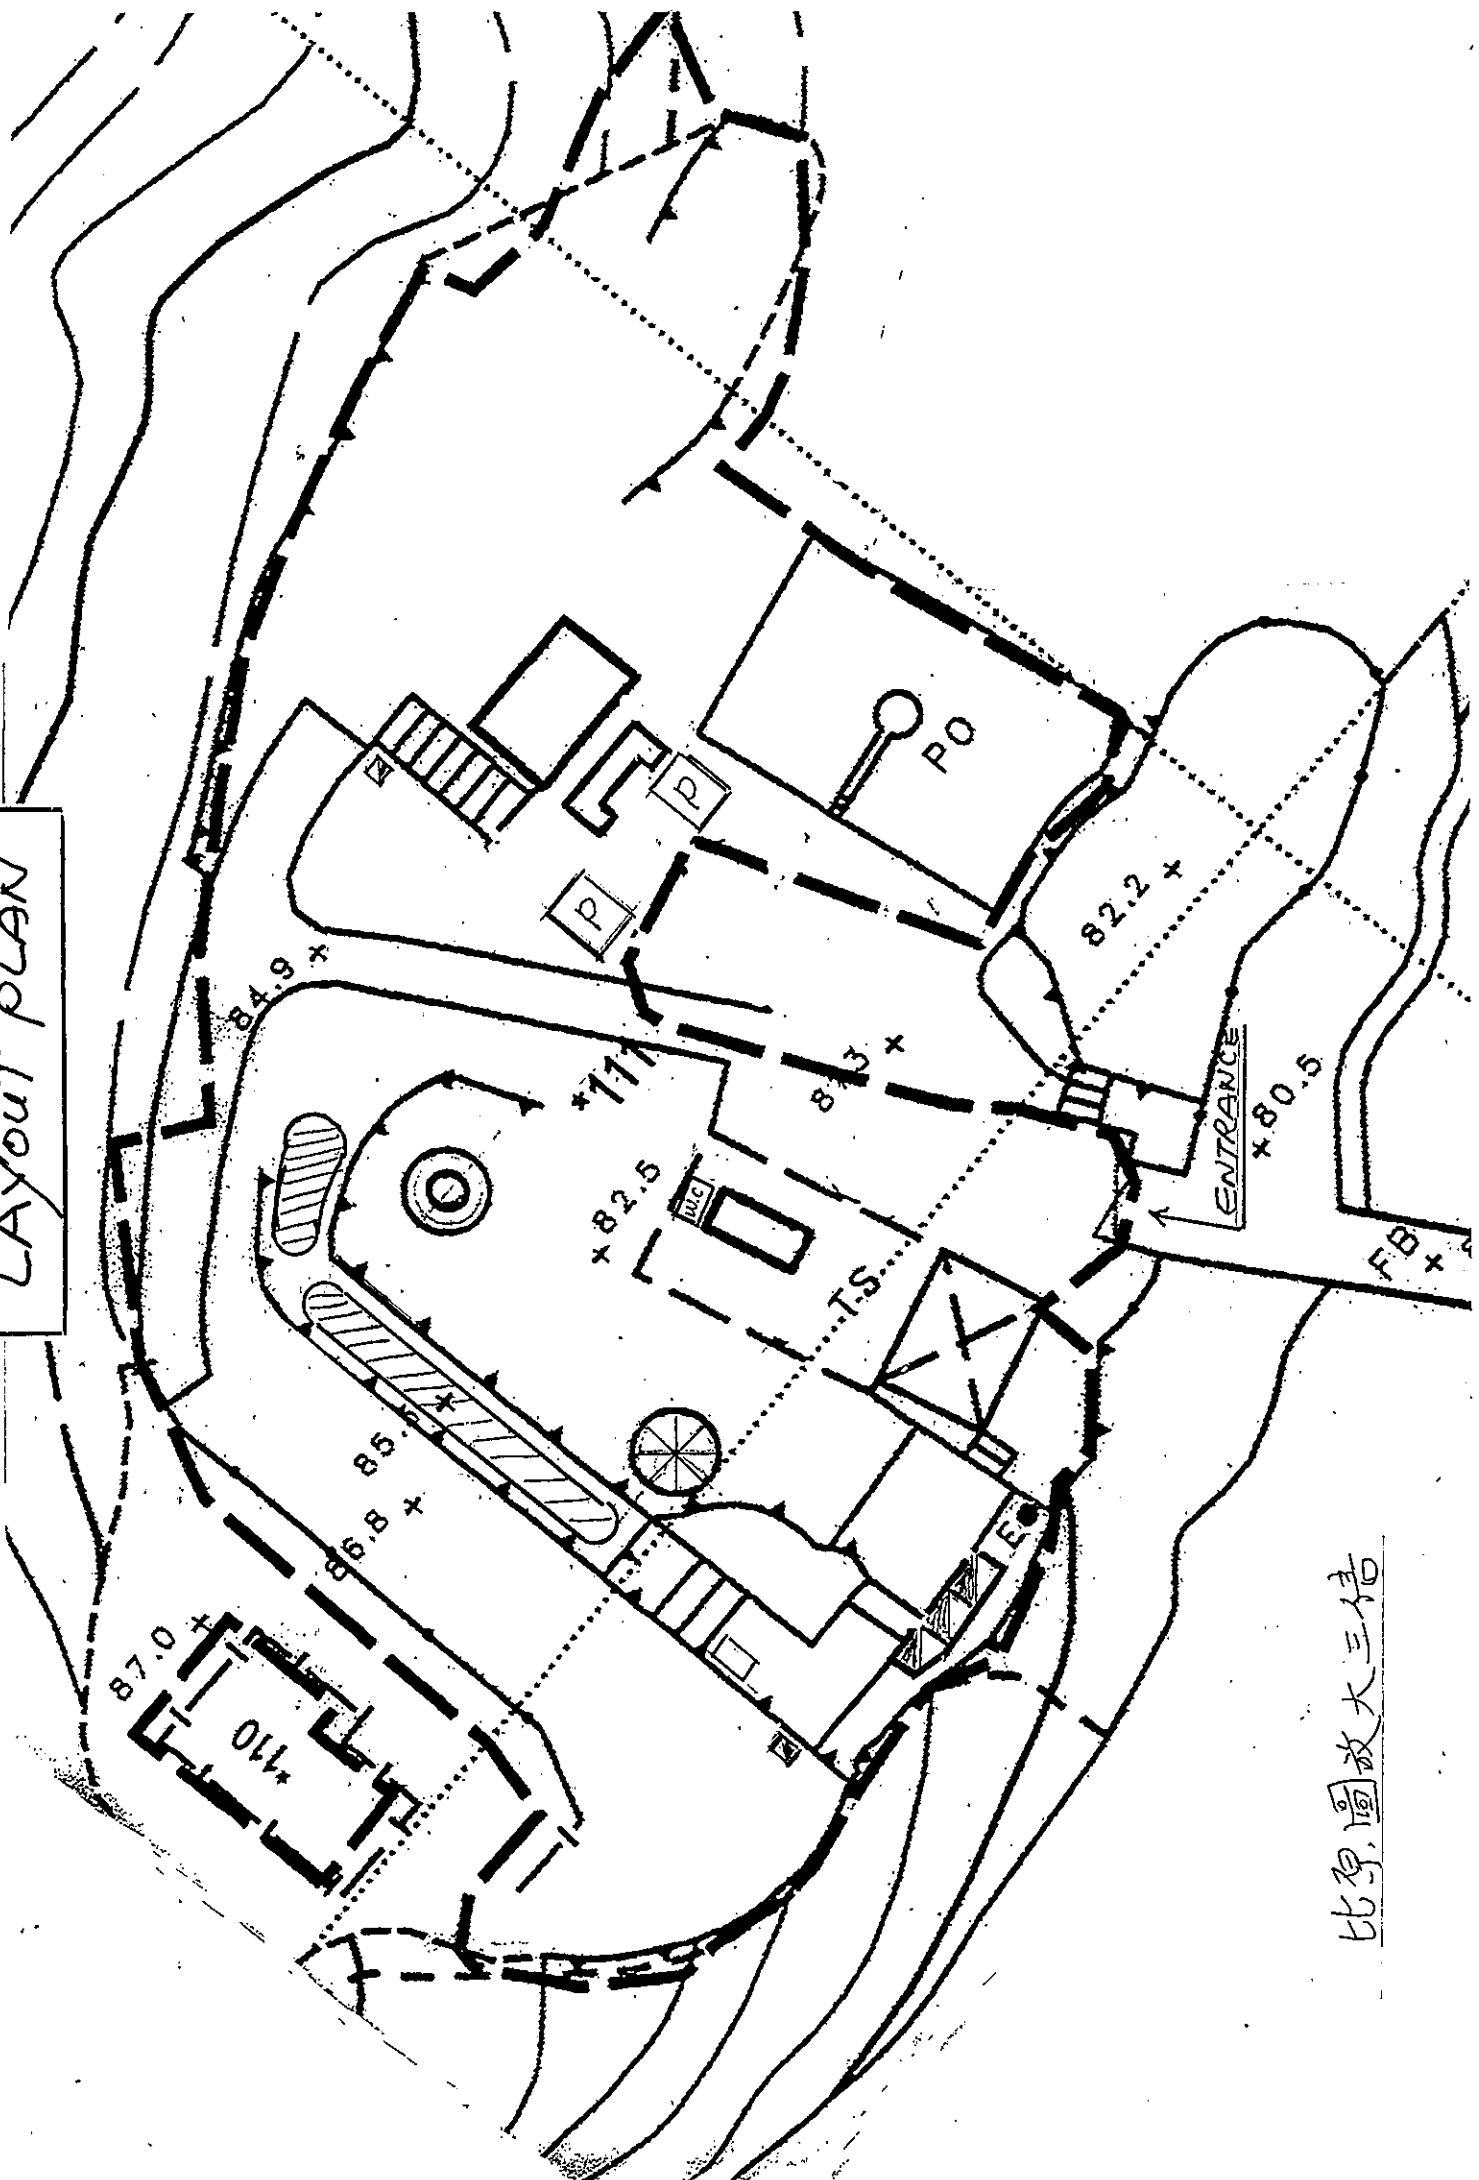


此圖放大三倍

LEGEND <1>		
1		石亭
2		噴水池
3		鐘樓
4		荷花池
5		溫室

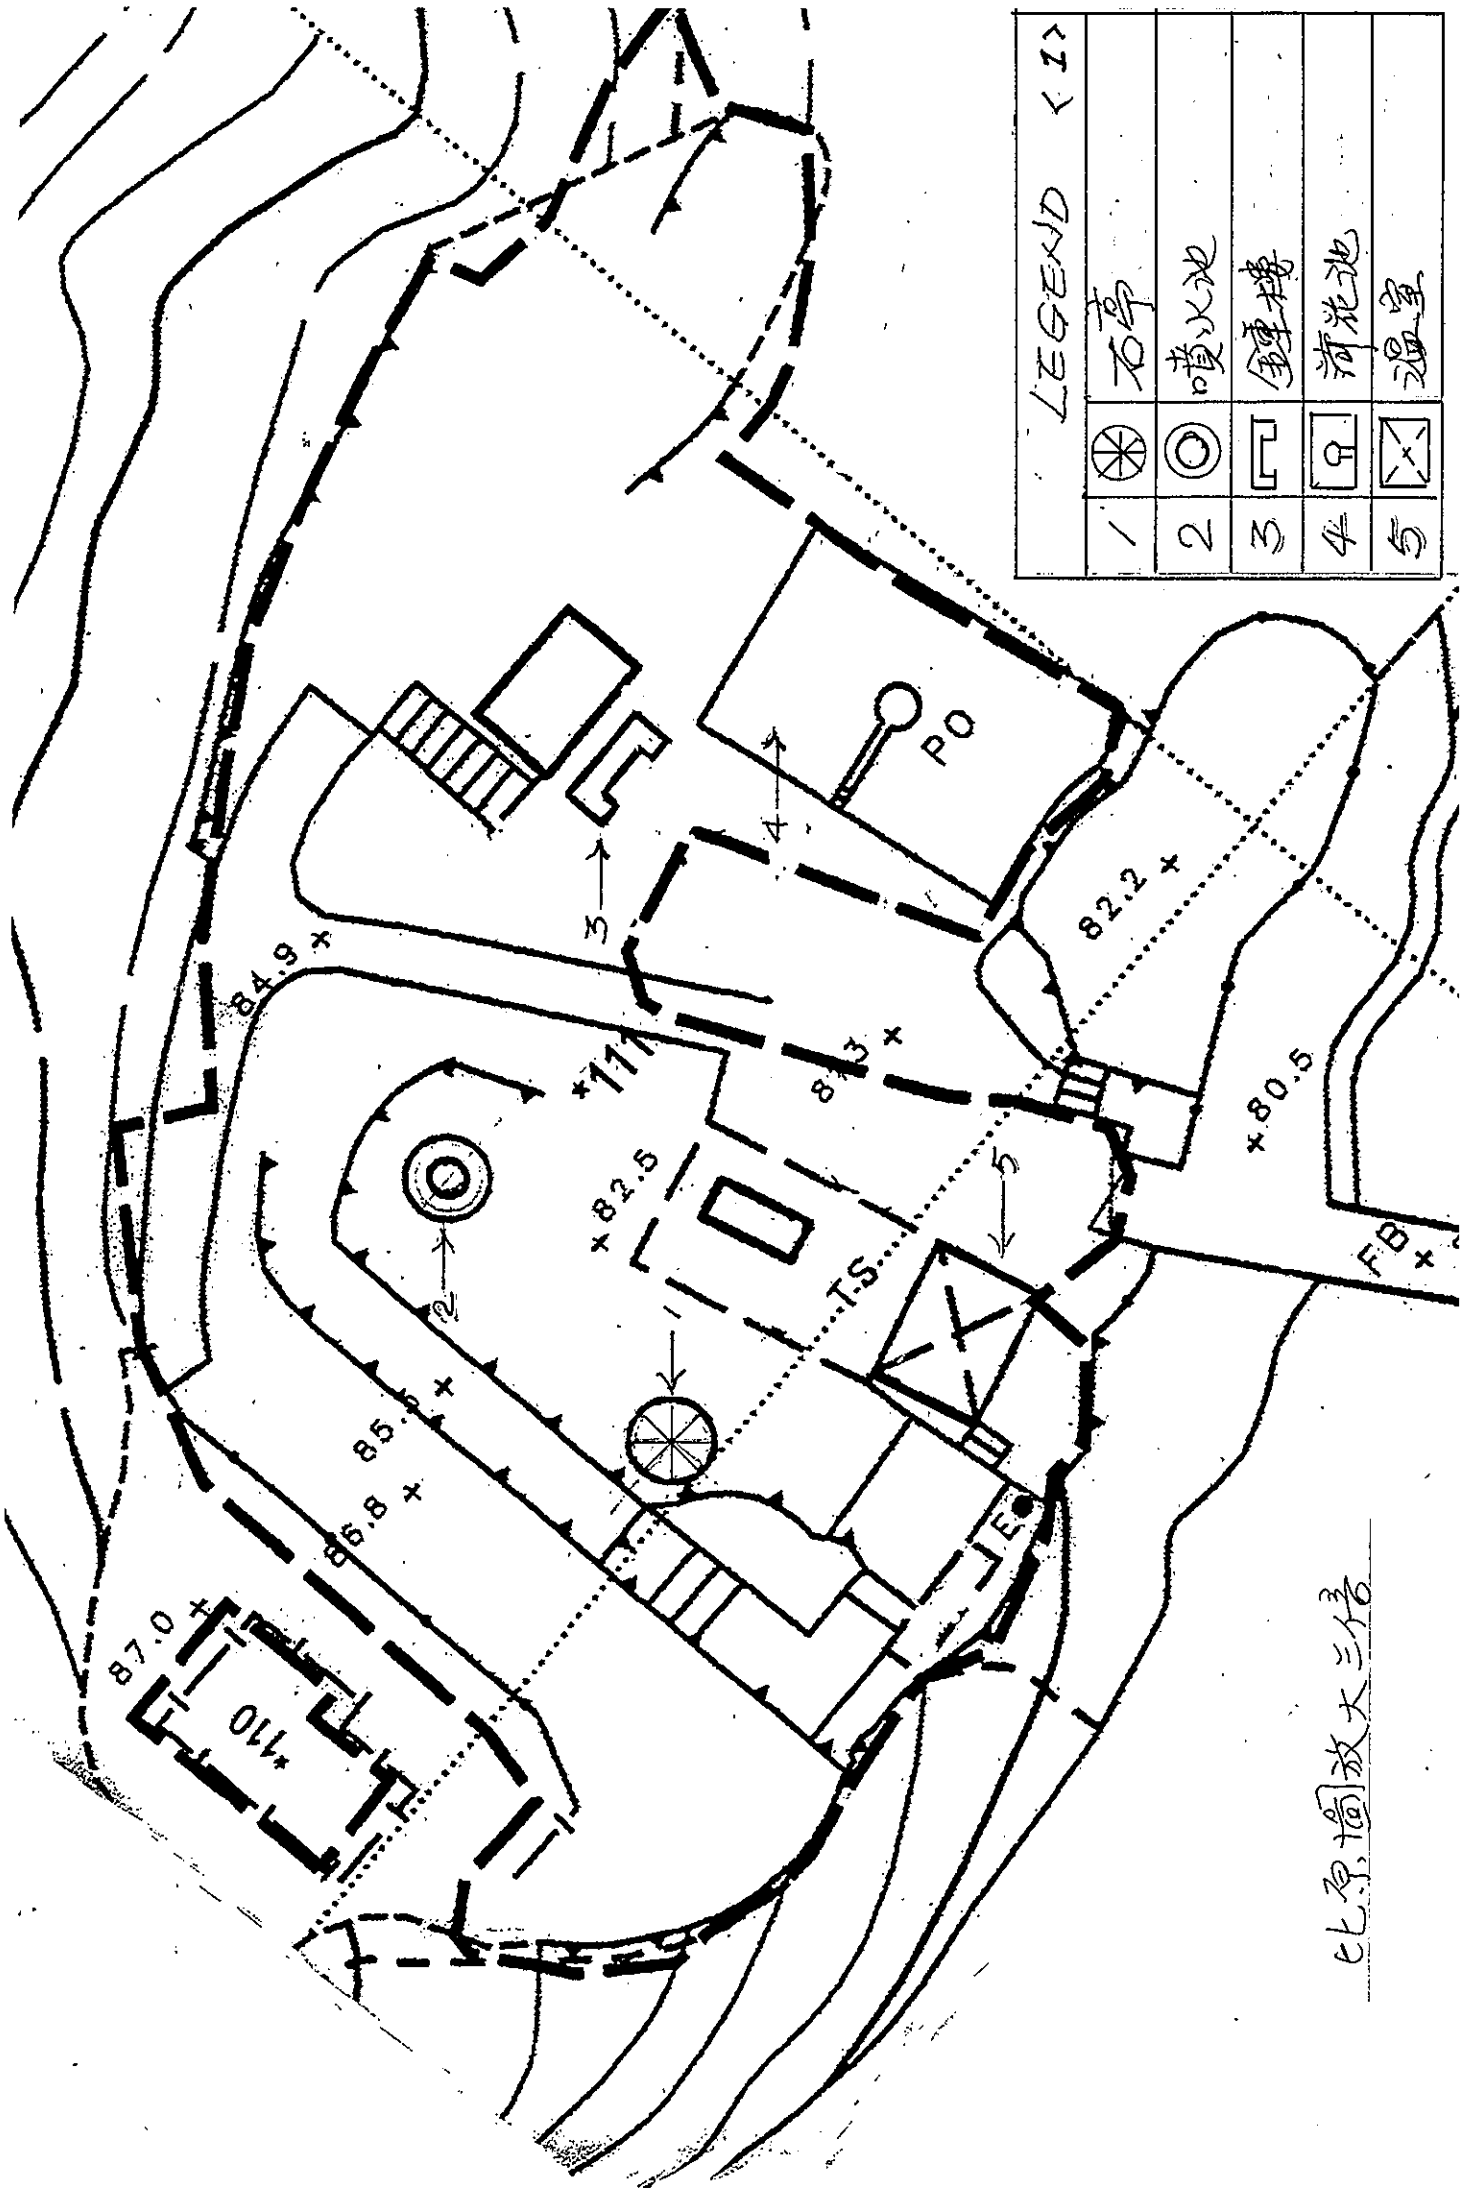


比原圖放大三倍

LEGEND <2>		
6		魚池
7		魚池
8		廁所
9		泊車位 5m x 18m
		(露天)

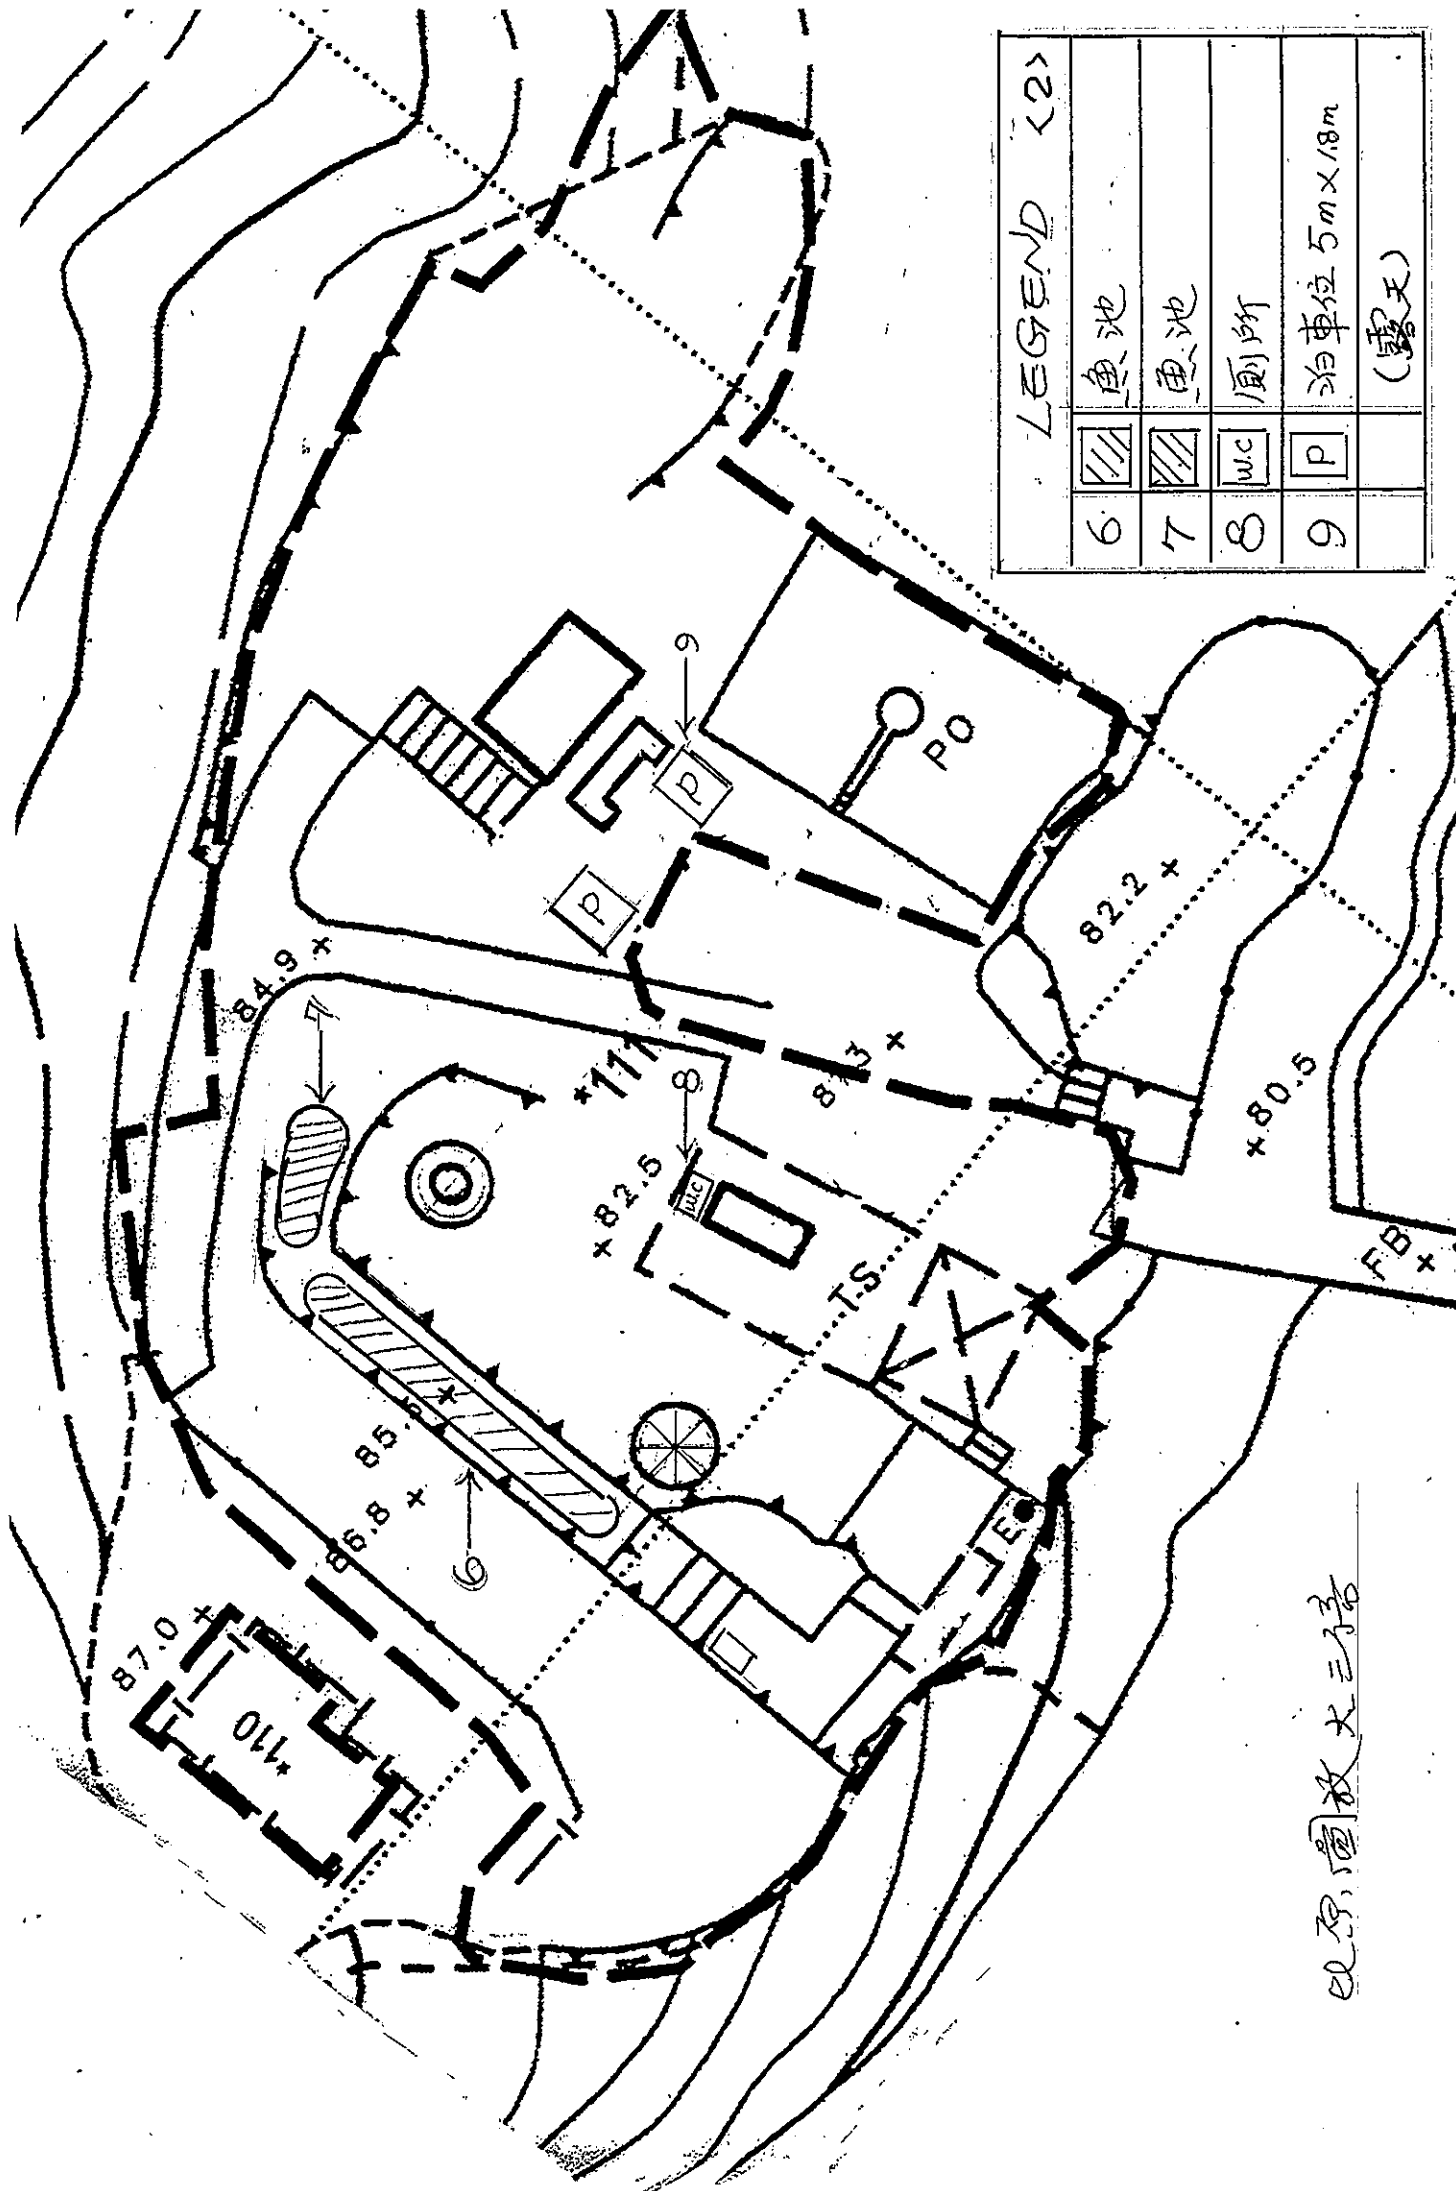

以原圖放大三倍

LEGEND (3)		
10		電鍍房
11		總製房
12		水泵房
13		發電機房
14		制鍊房
15		制鍊座

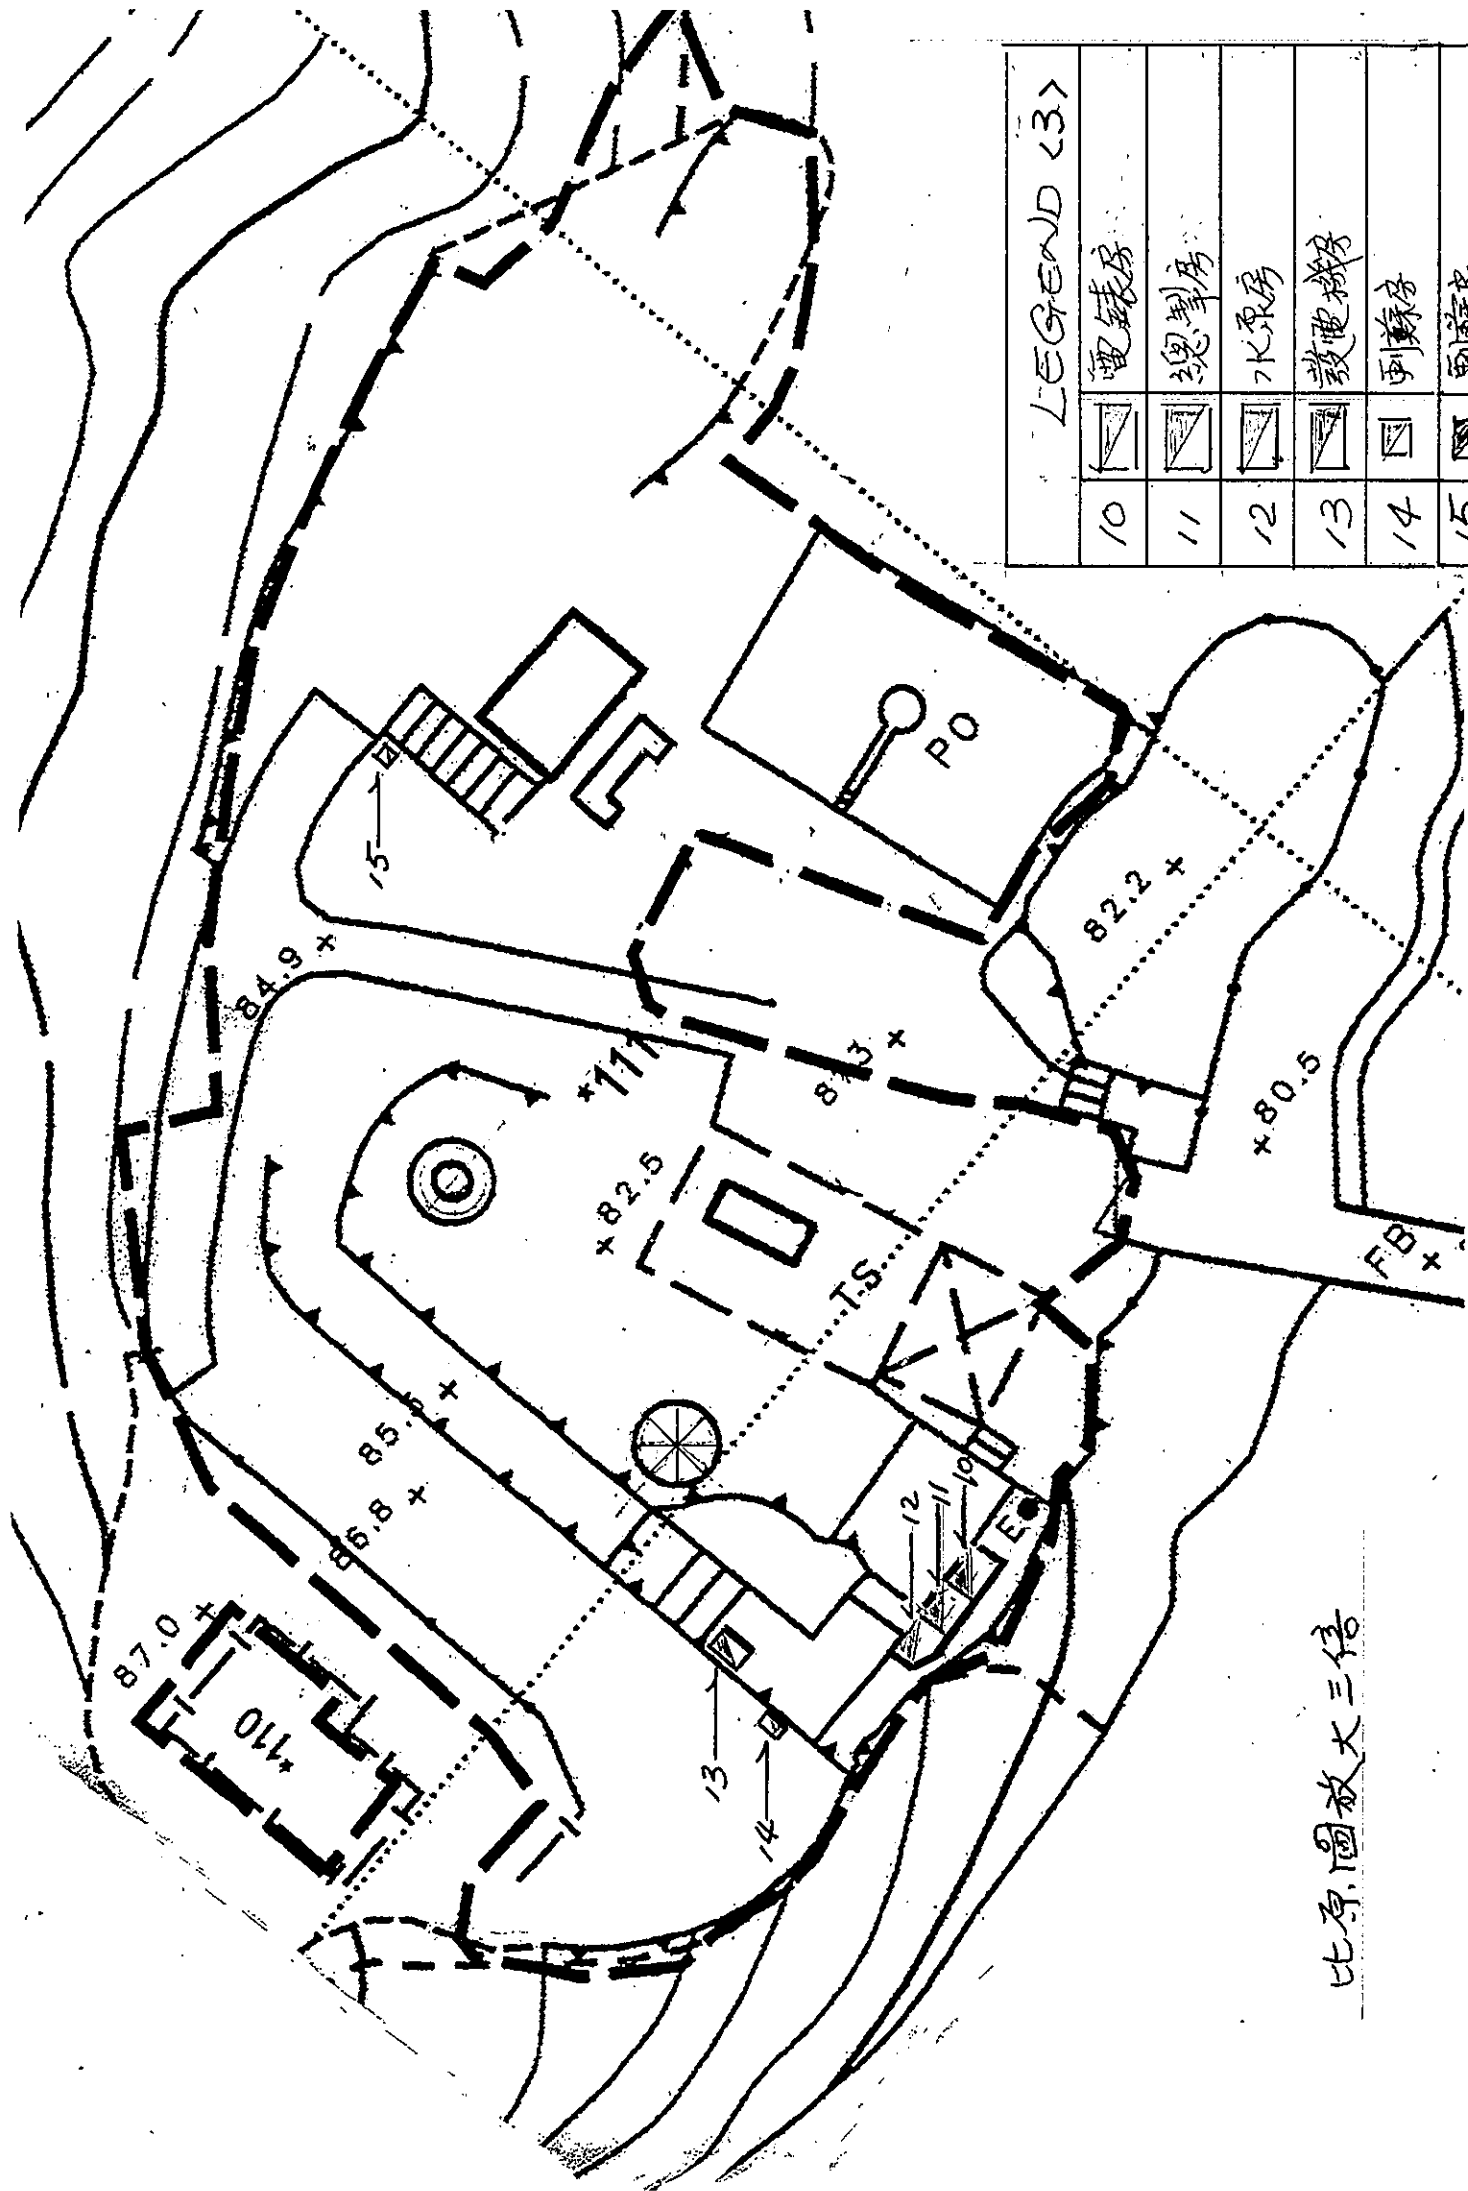


比原圖放大三倍

挖土圖

申請範圍 (20+27=47M)

總挖土面積 47 m²
挖土深度 1.1 m

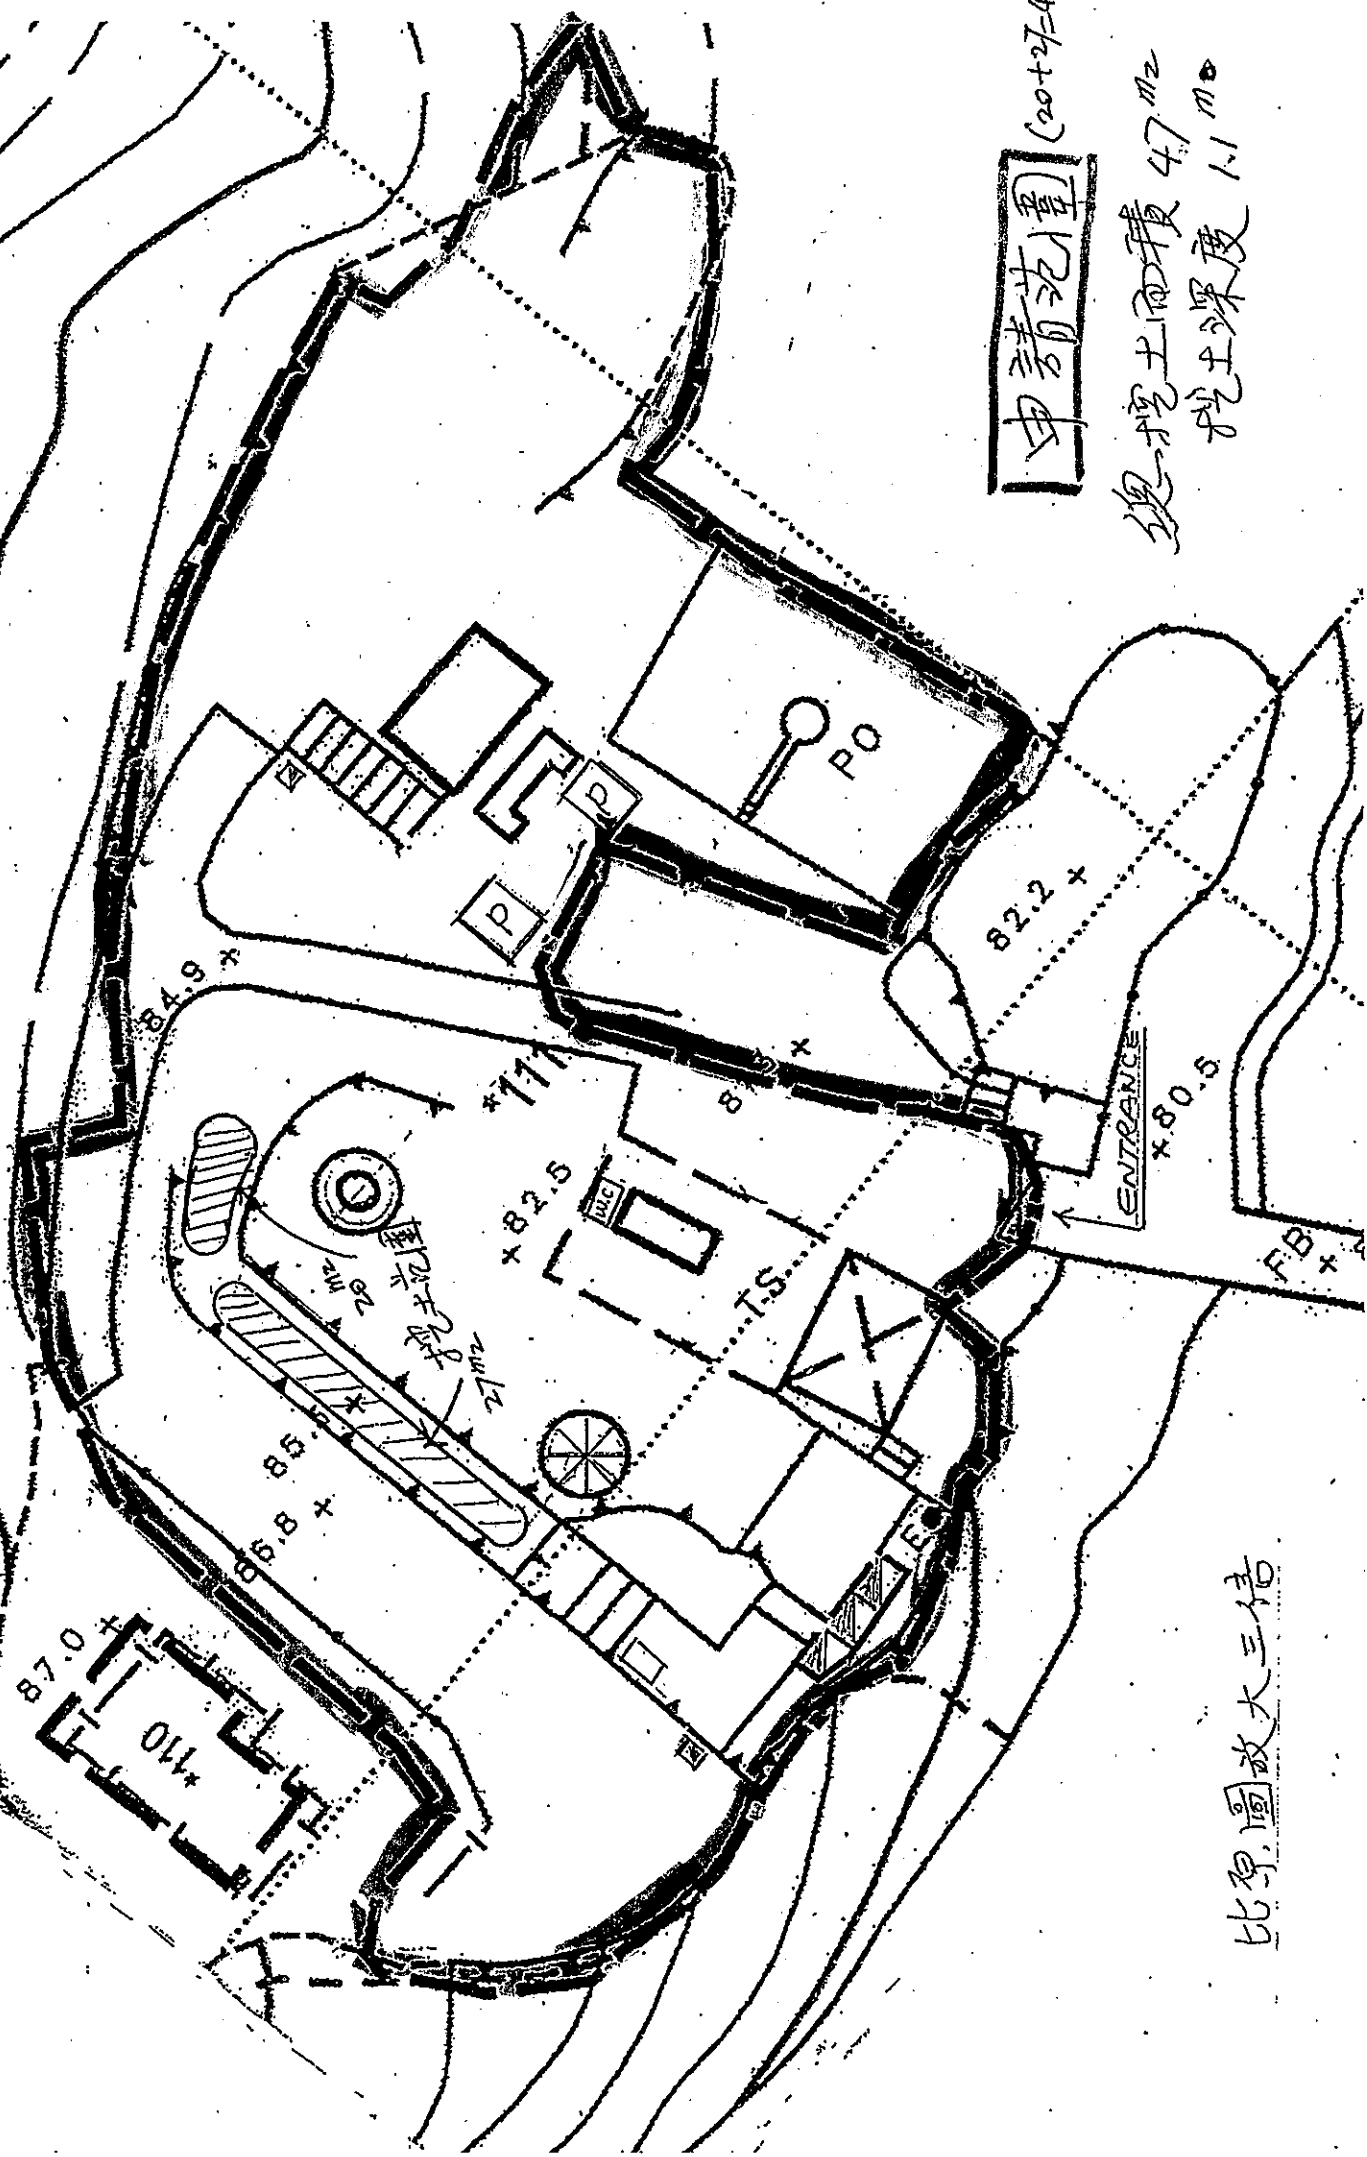


比原圖放大三倍



填土圖

申請範圍


填土物料 = 石屎
 填土總面積 1088 m²
 填土厚度 0.1 m

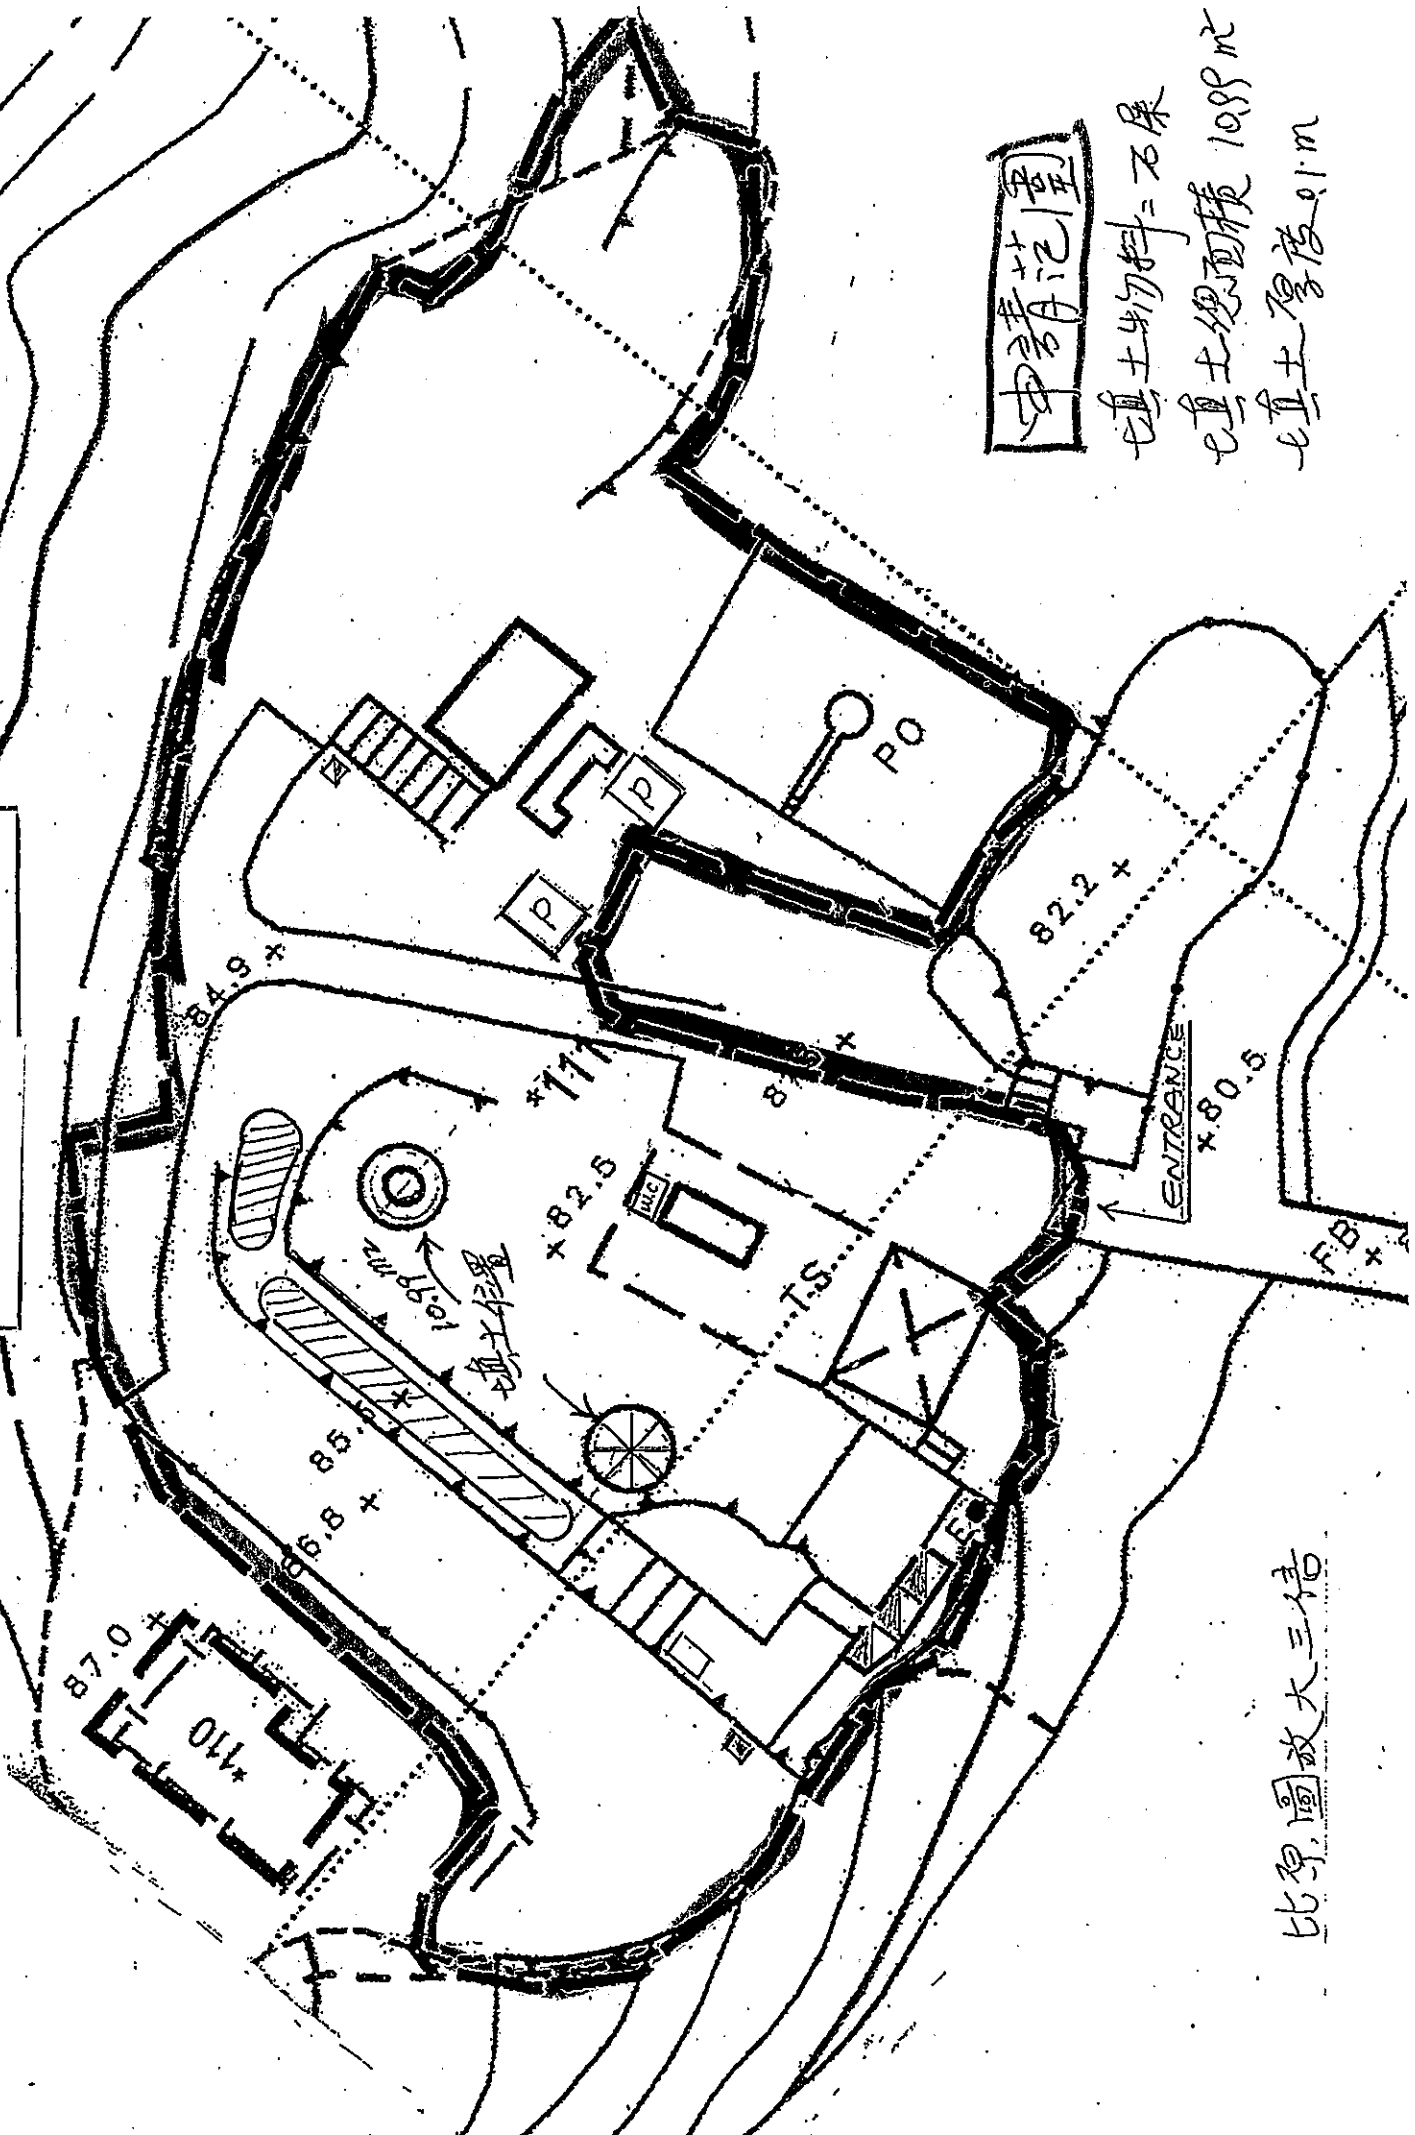



比原圖放大三倍

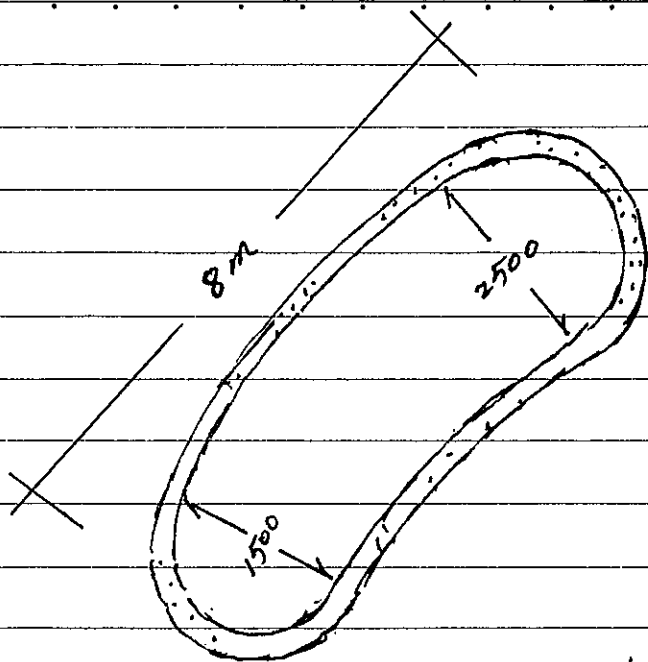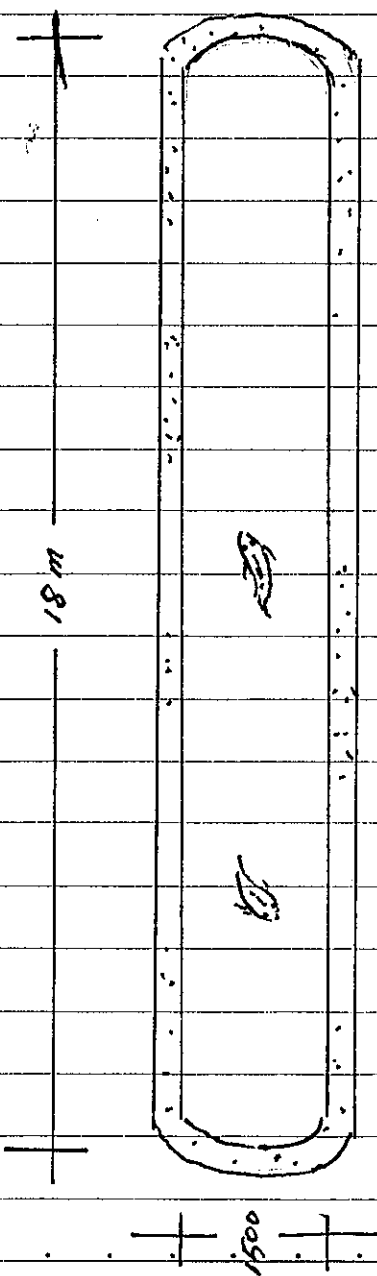

1100 Deep

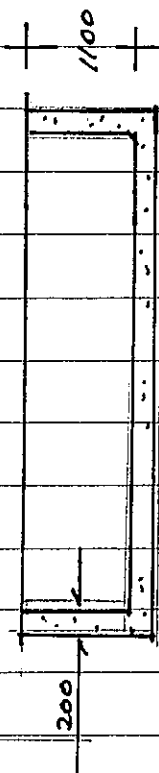

魚池尺寸草圖 (第6頁之附件)

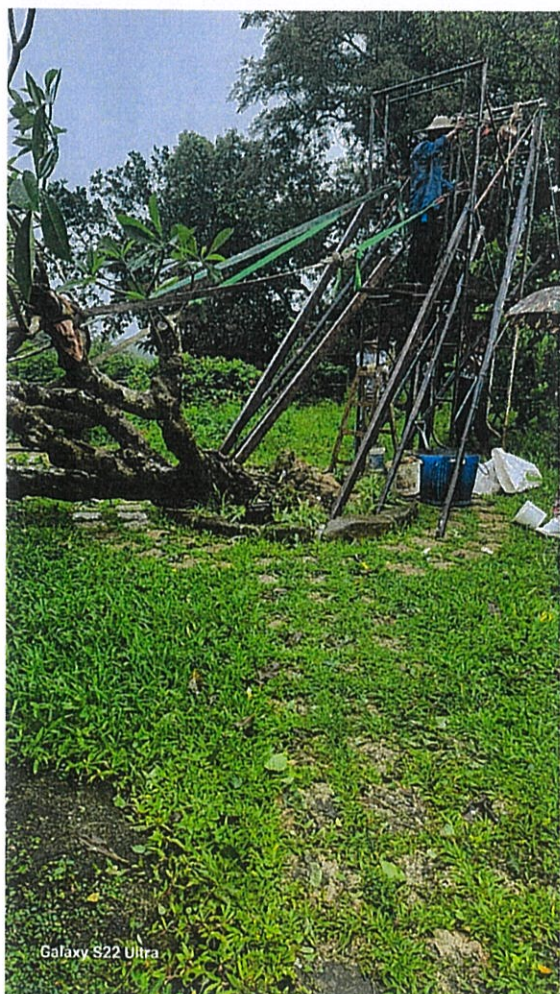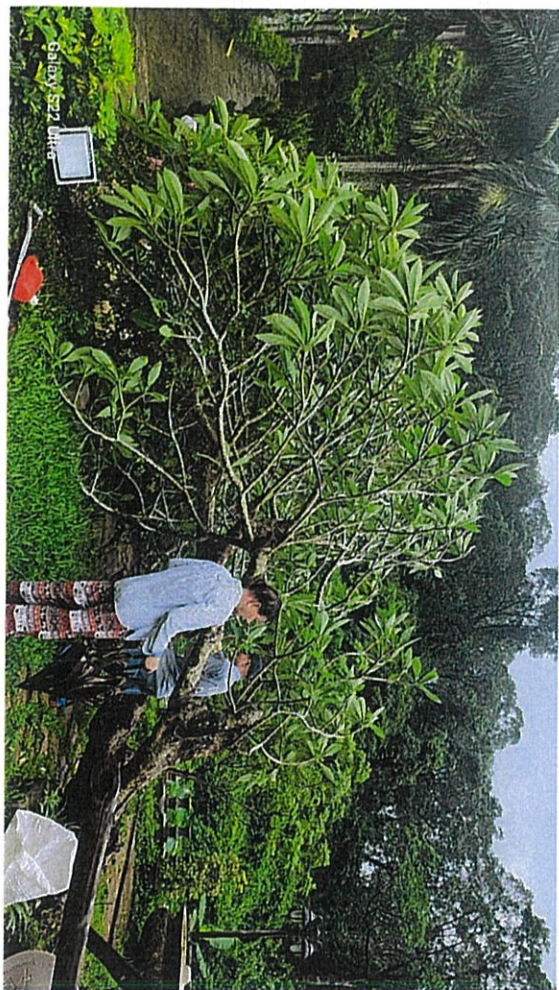

今年七月台风“伟柏”吹倒80年之大查花树，我们用3天时间救返，舍不得锯掉

(附件) 構築物的擬議高度及不同樓層的擬議用途

圖例號碼	構築物(設施)	用途	尺寸	高度	層數	有上蓋土地面積	非使用樓面面積
①	有蓋石亭	避雨及觀賞	Ø 3m	3m		4.71 m ²	
②	噴水池	觀賞	Ø 4m	3m			
③	鐘樓	睇時鐘, 觀賞		4m	一層		
④	荷花池	水利及觀賞	13m x 9m = 117 m ²				
⑤	溫室	種植	6m x 6m = 36 m ²	4m	一層	36 m ²	36 m ²
⑥	魚池	觀賞	18m x 1.5m = 27 m ²	深度 1.2m			
⑦	魚池	觀賞	8m x 2.5m = 20 m ²	深度 1.2m			
⑧	廁所		1.8m x 2.6m = 4.68 m ²	2.6m	一層	2.9 m ²	2.9 m ²
⑨	電錶房				一層	2.2 m ²	2.2 m ²
⑩	總掣房				一層	2.3 m ²	2.3 m ²
⑪	水泵房				一層	1.8 m ²	1.8 m ²
⑫	發電機房				一層	2.2 m ²	2.2 m ²
⑬	刺蘇房				一層	0.7 m ²	0.7 m ²
⑭	刺蘇房				一層	0.7 m ²	0.7 m ²
總計:						53.51 m ²	48.8 m ²