


Broad Functional Zones:

- Camping Areas
- General Activity Area

Pak Lap Indicative Broad Functional Zones
(for illustrative purpose only)

Scale 1:1000 @A3

N

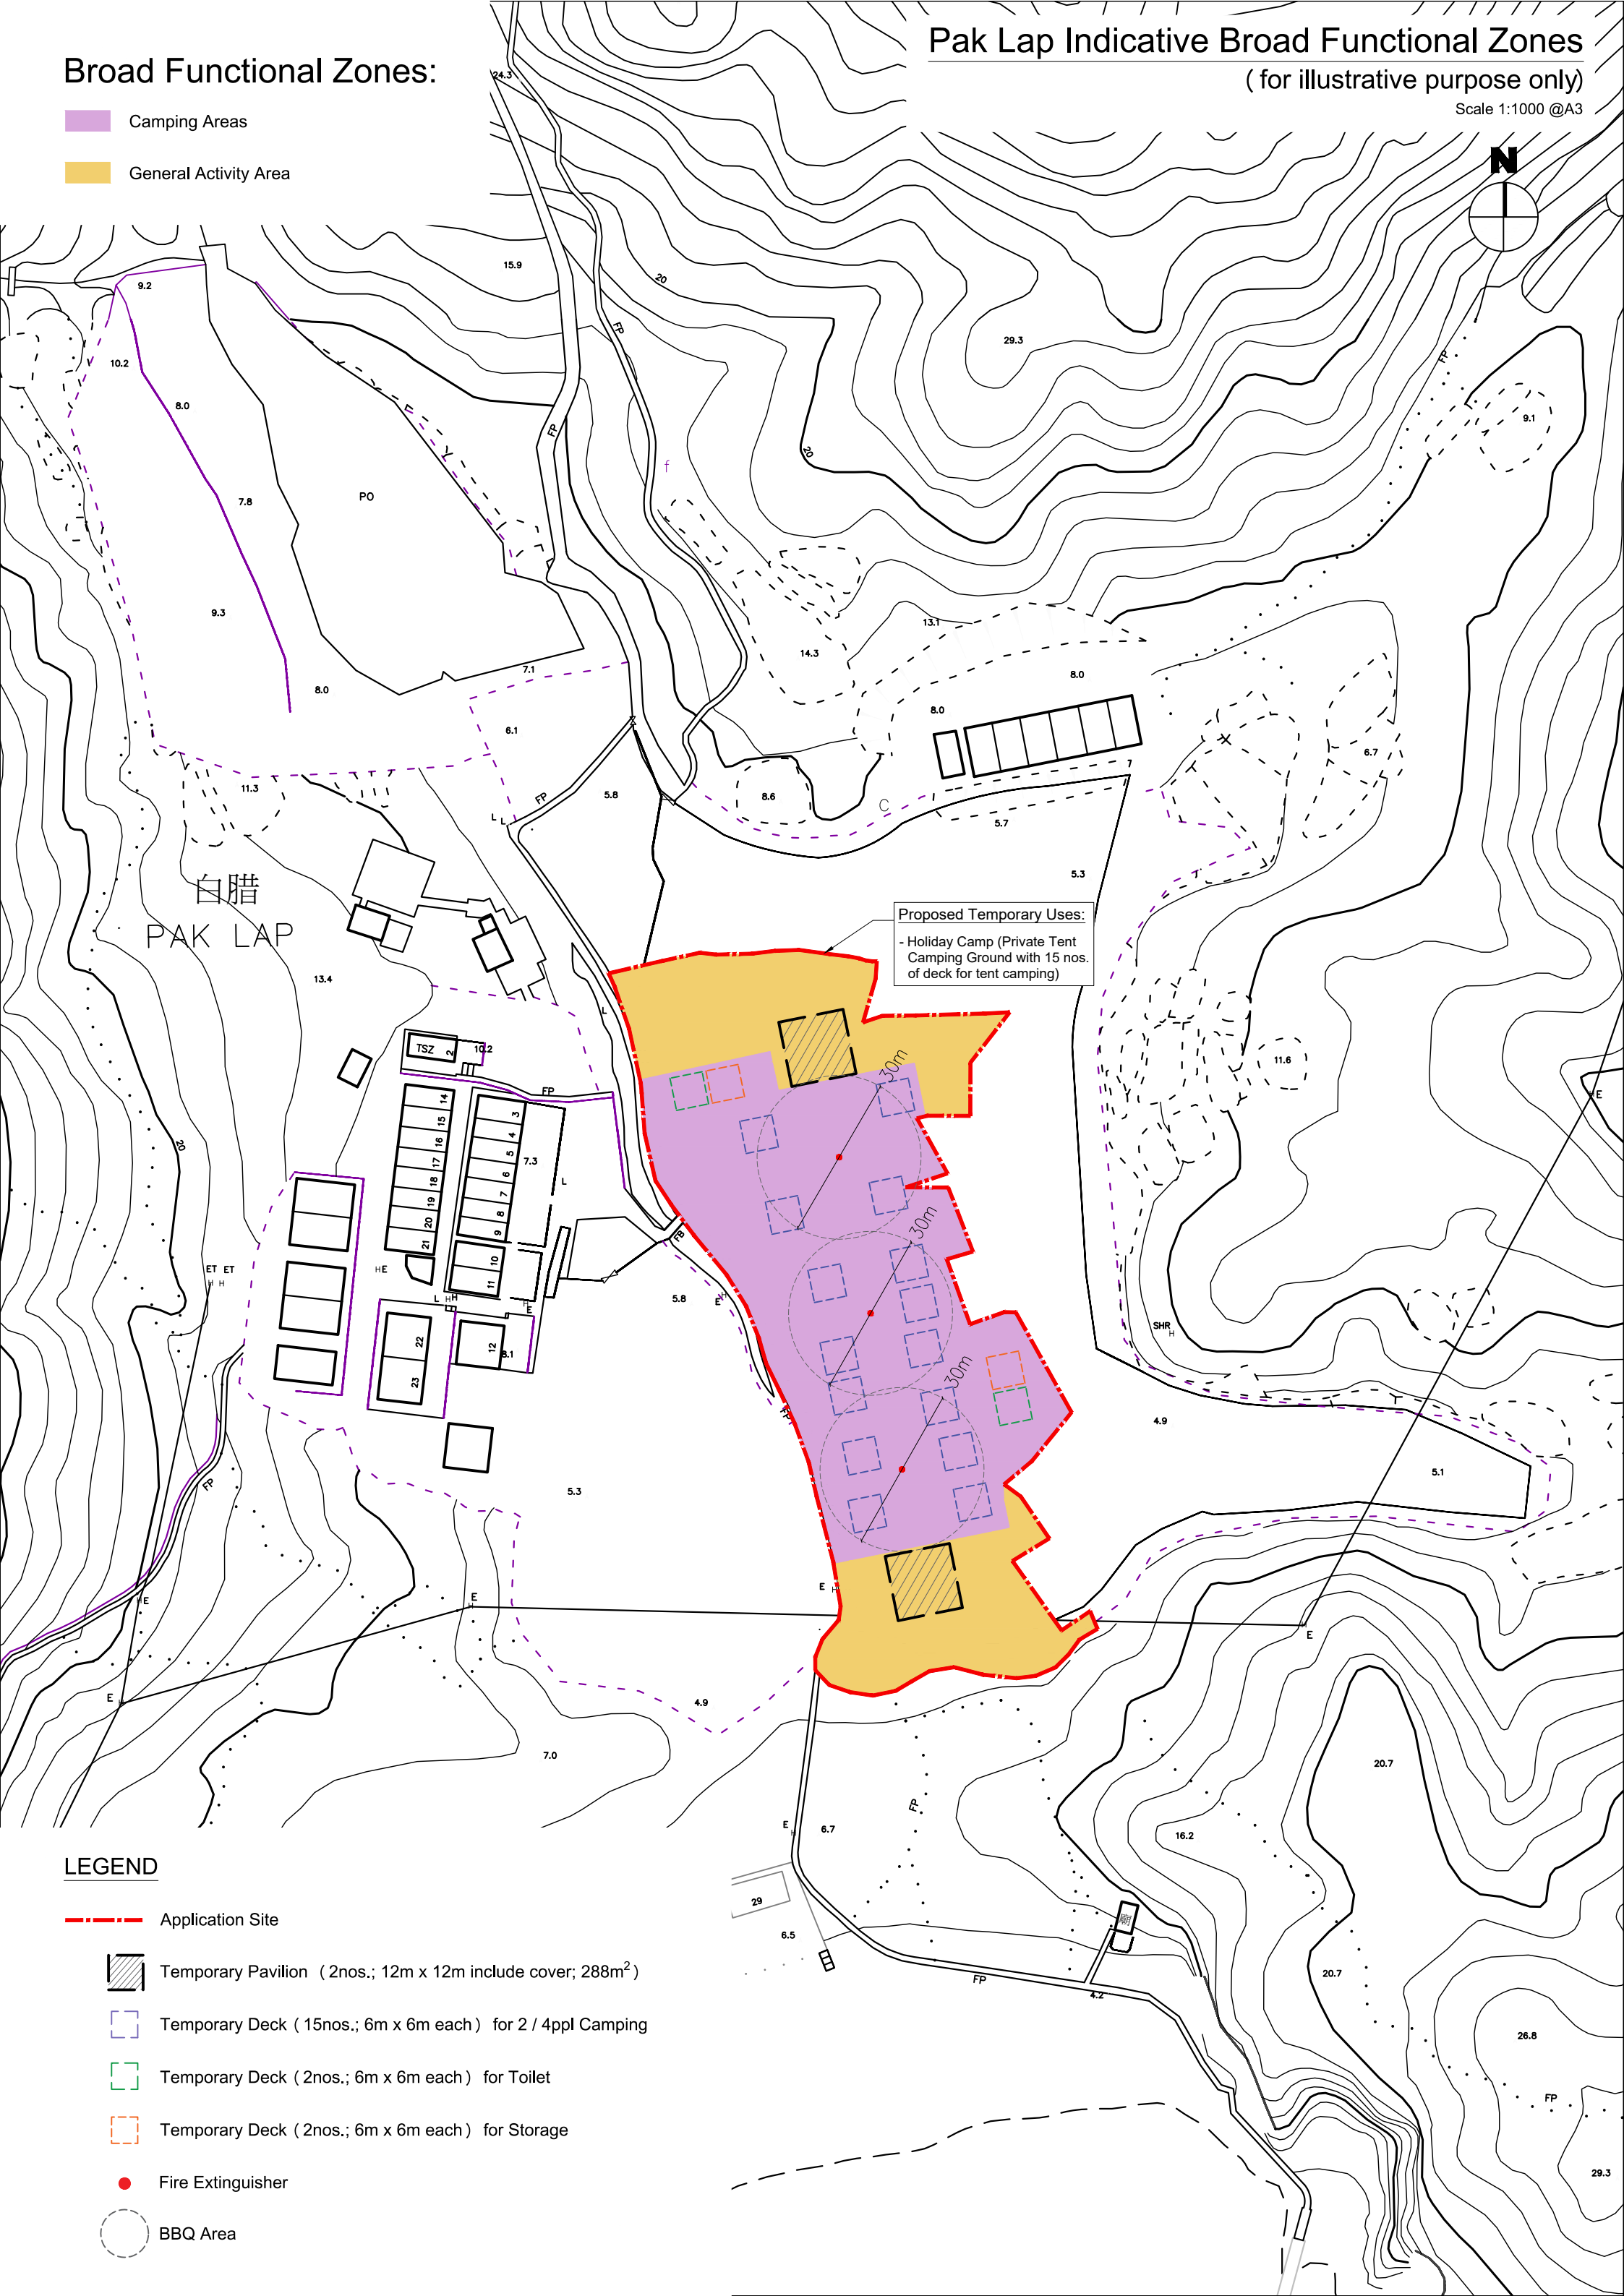

LEGEND

- Application Site
- Temporary Pavilion (2nos.; 12m x 12m include cover; 288m²)
- Temporary Deck (15nos.; 6m x 6m each) for 2 / 4ppl Camping
- Temporary Deck (2nos.; 6m x 6m each) for Toilet
- Temporary Deck (2nos.; 6m x 6m each) for Storage
- Fire Extinguisher
- BBQ Area