


Appendix E

Proposed Pedestrian Crossing Arrangement

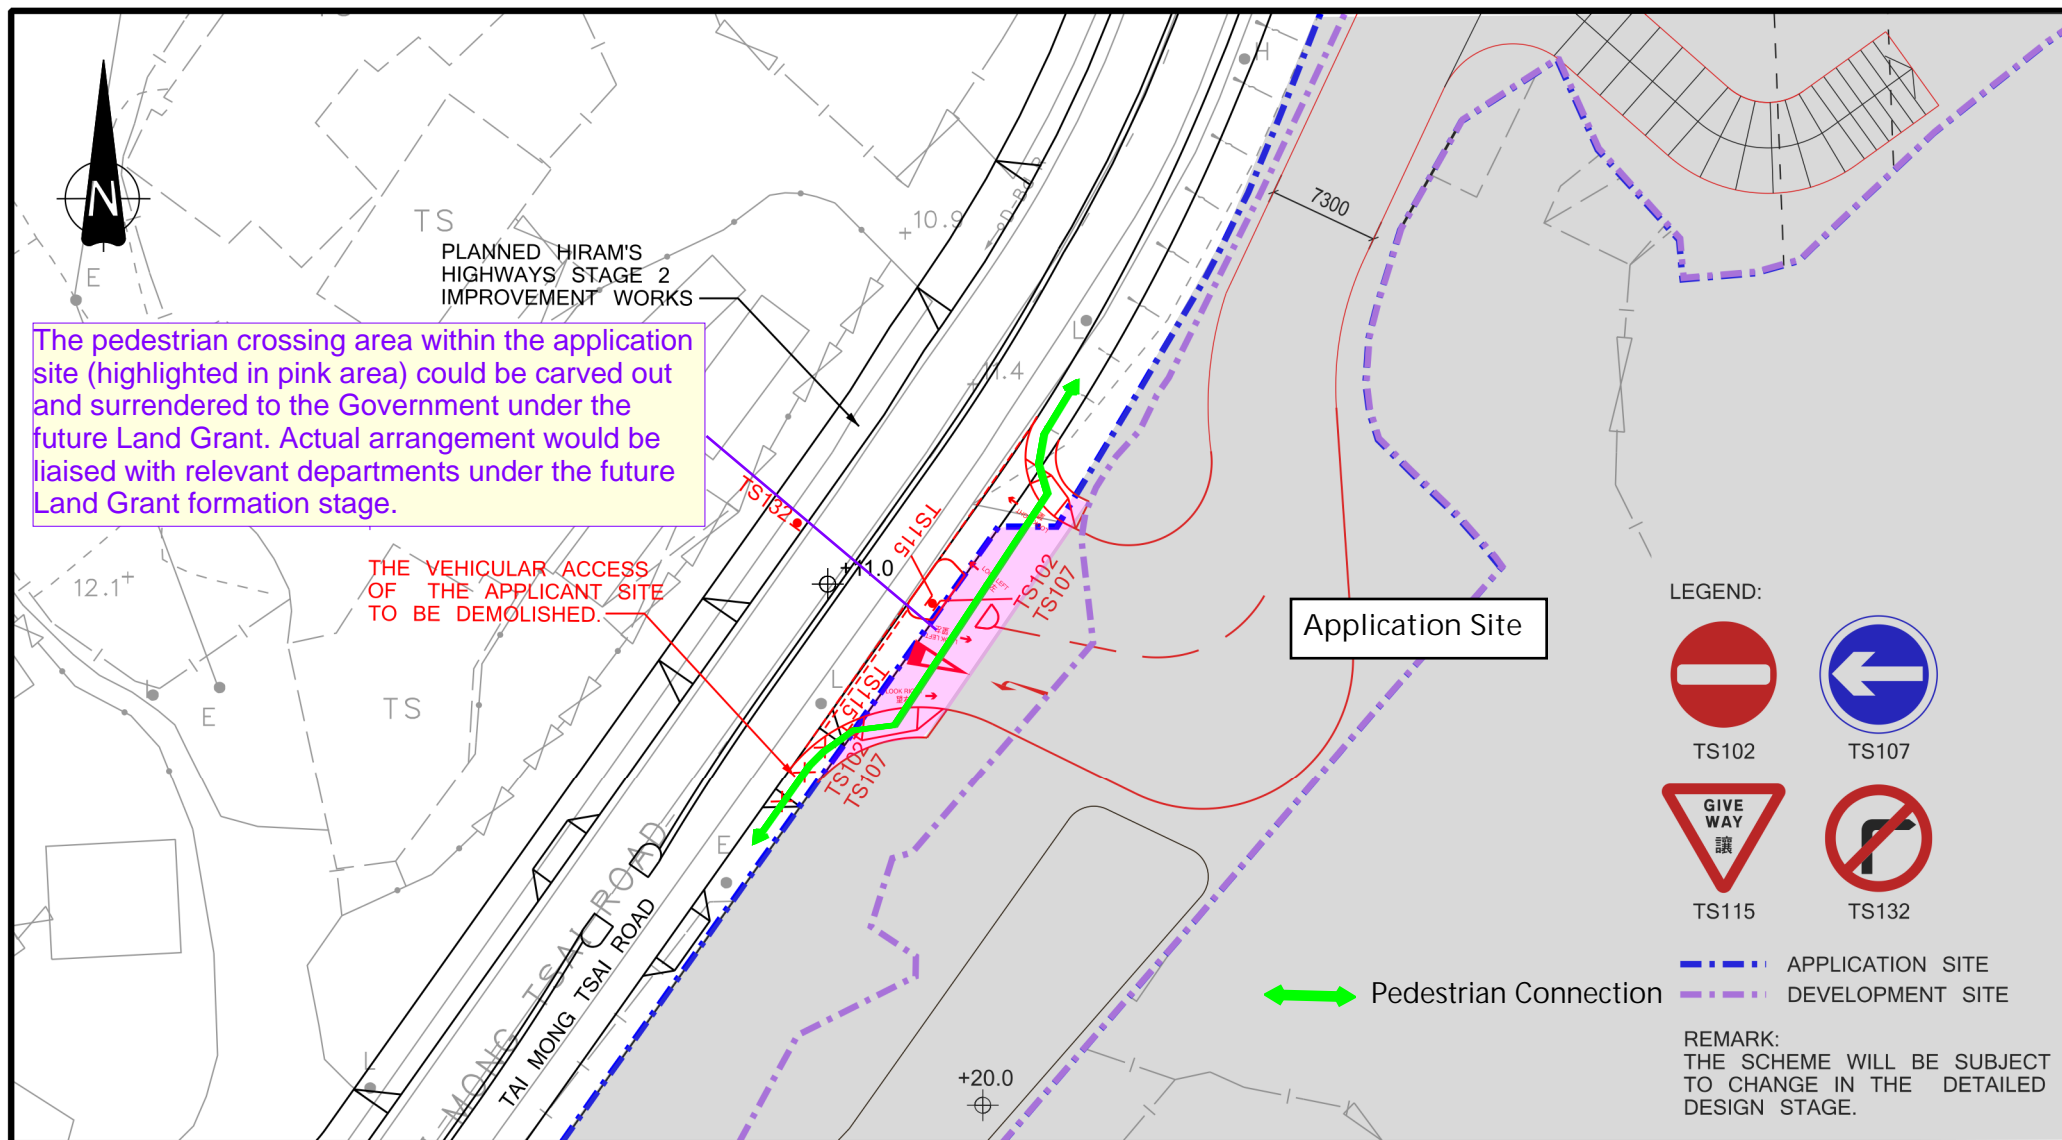

Remark: The area shown in the drawing is indicative only and subject to the future Land Grant.