




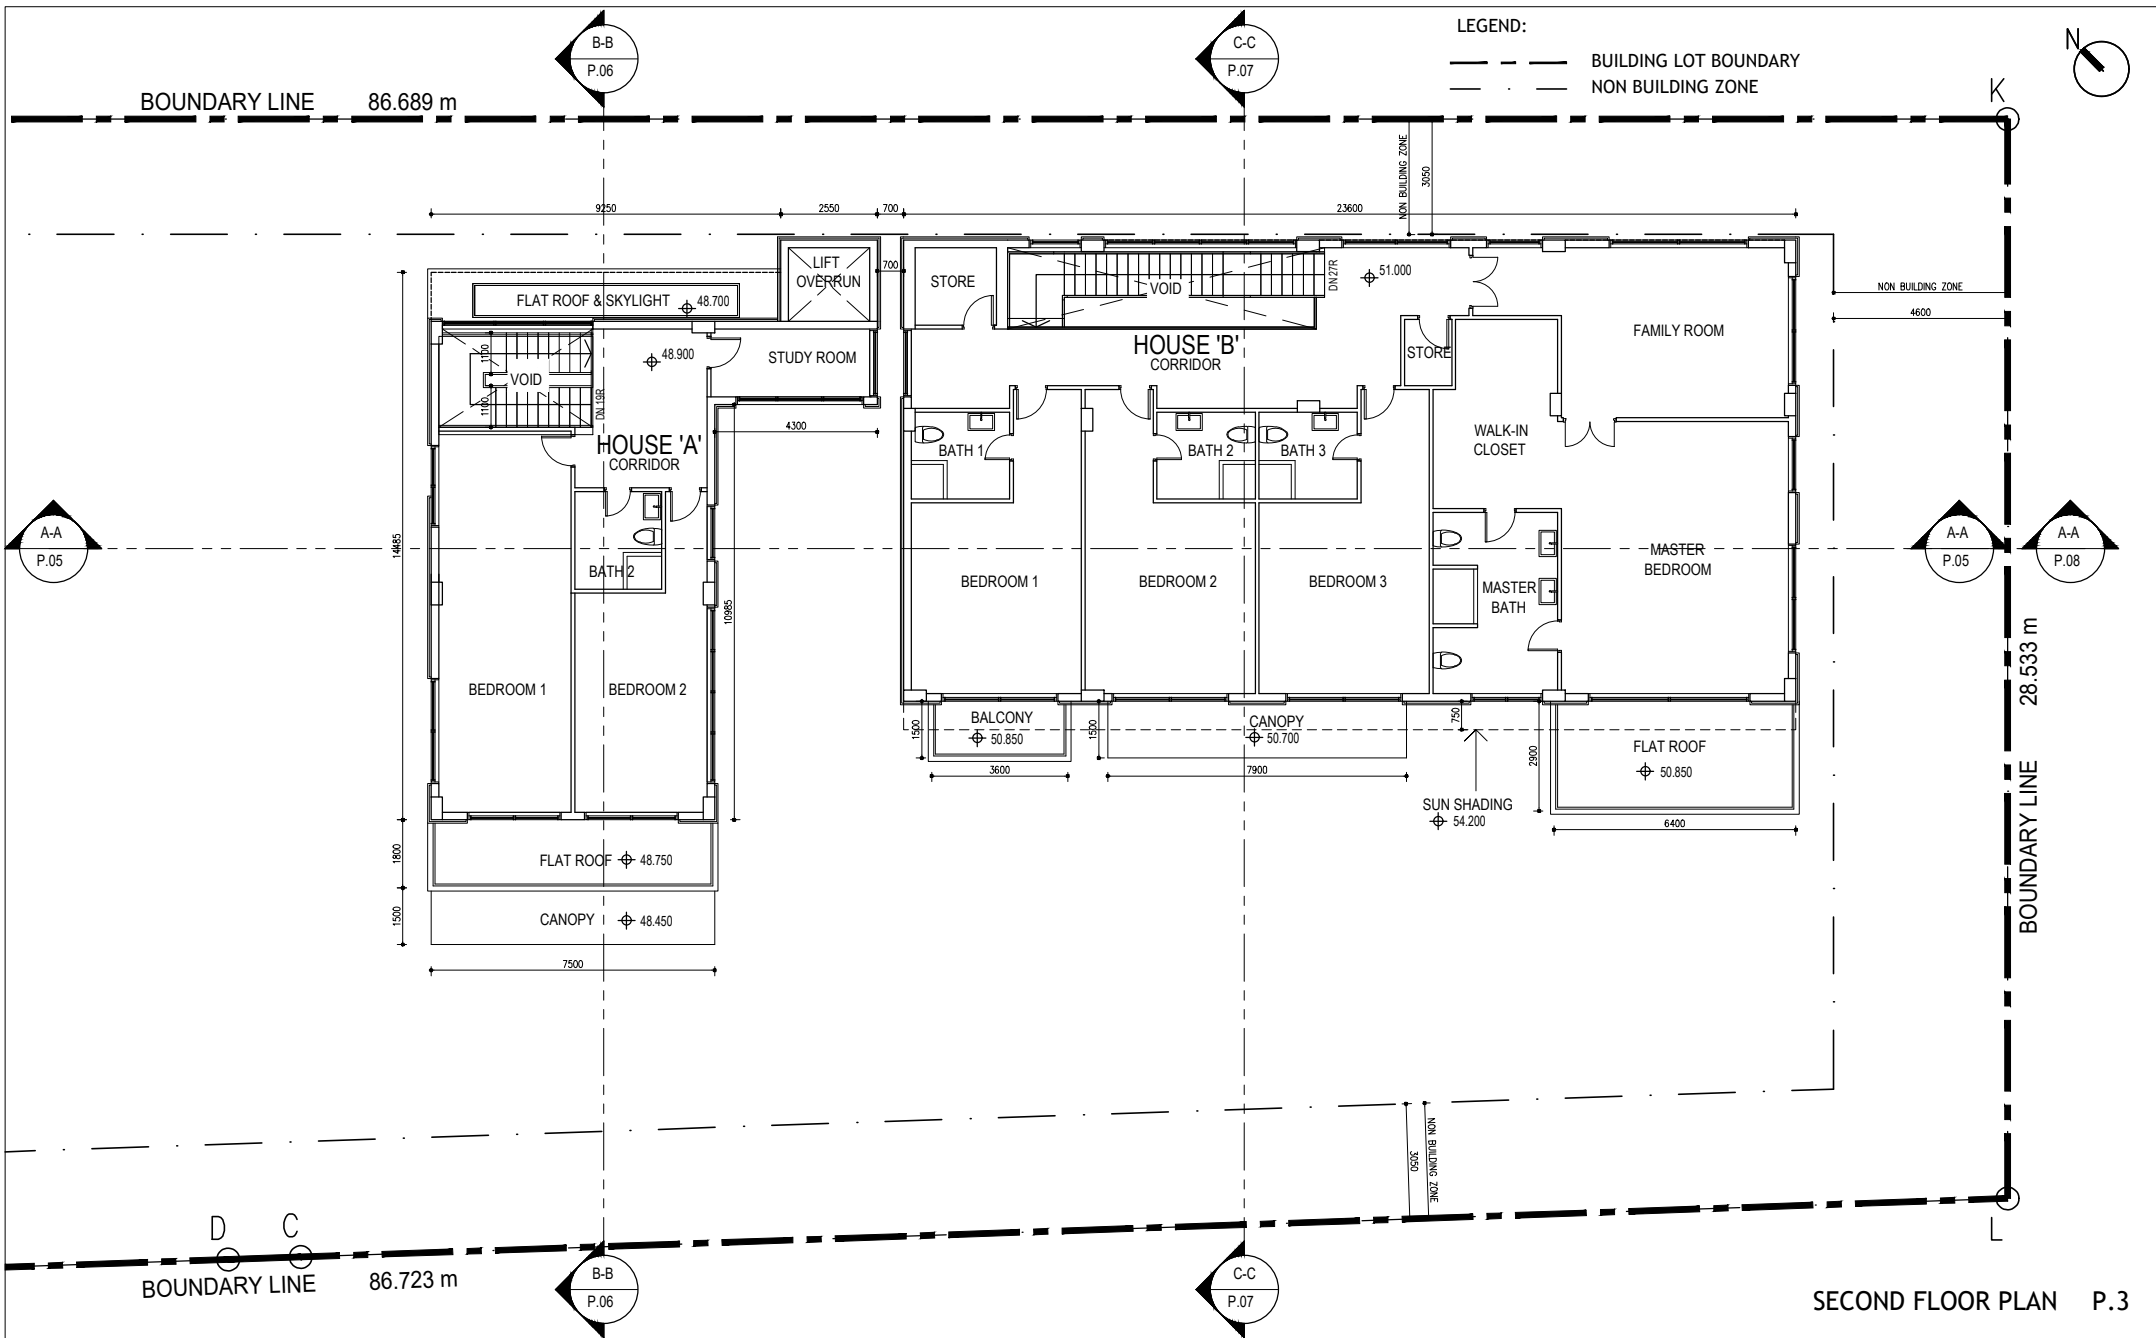

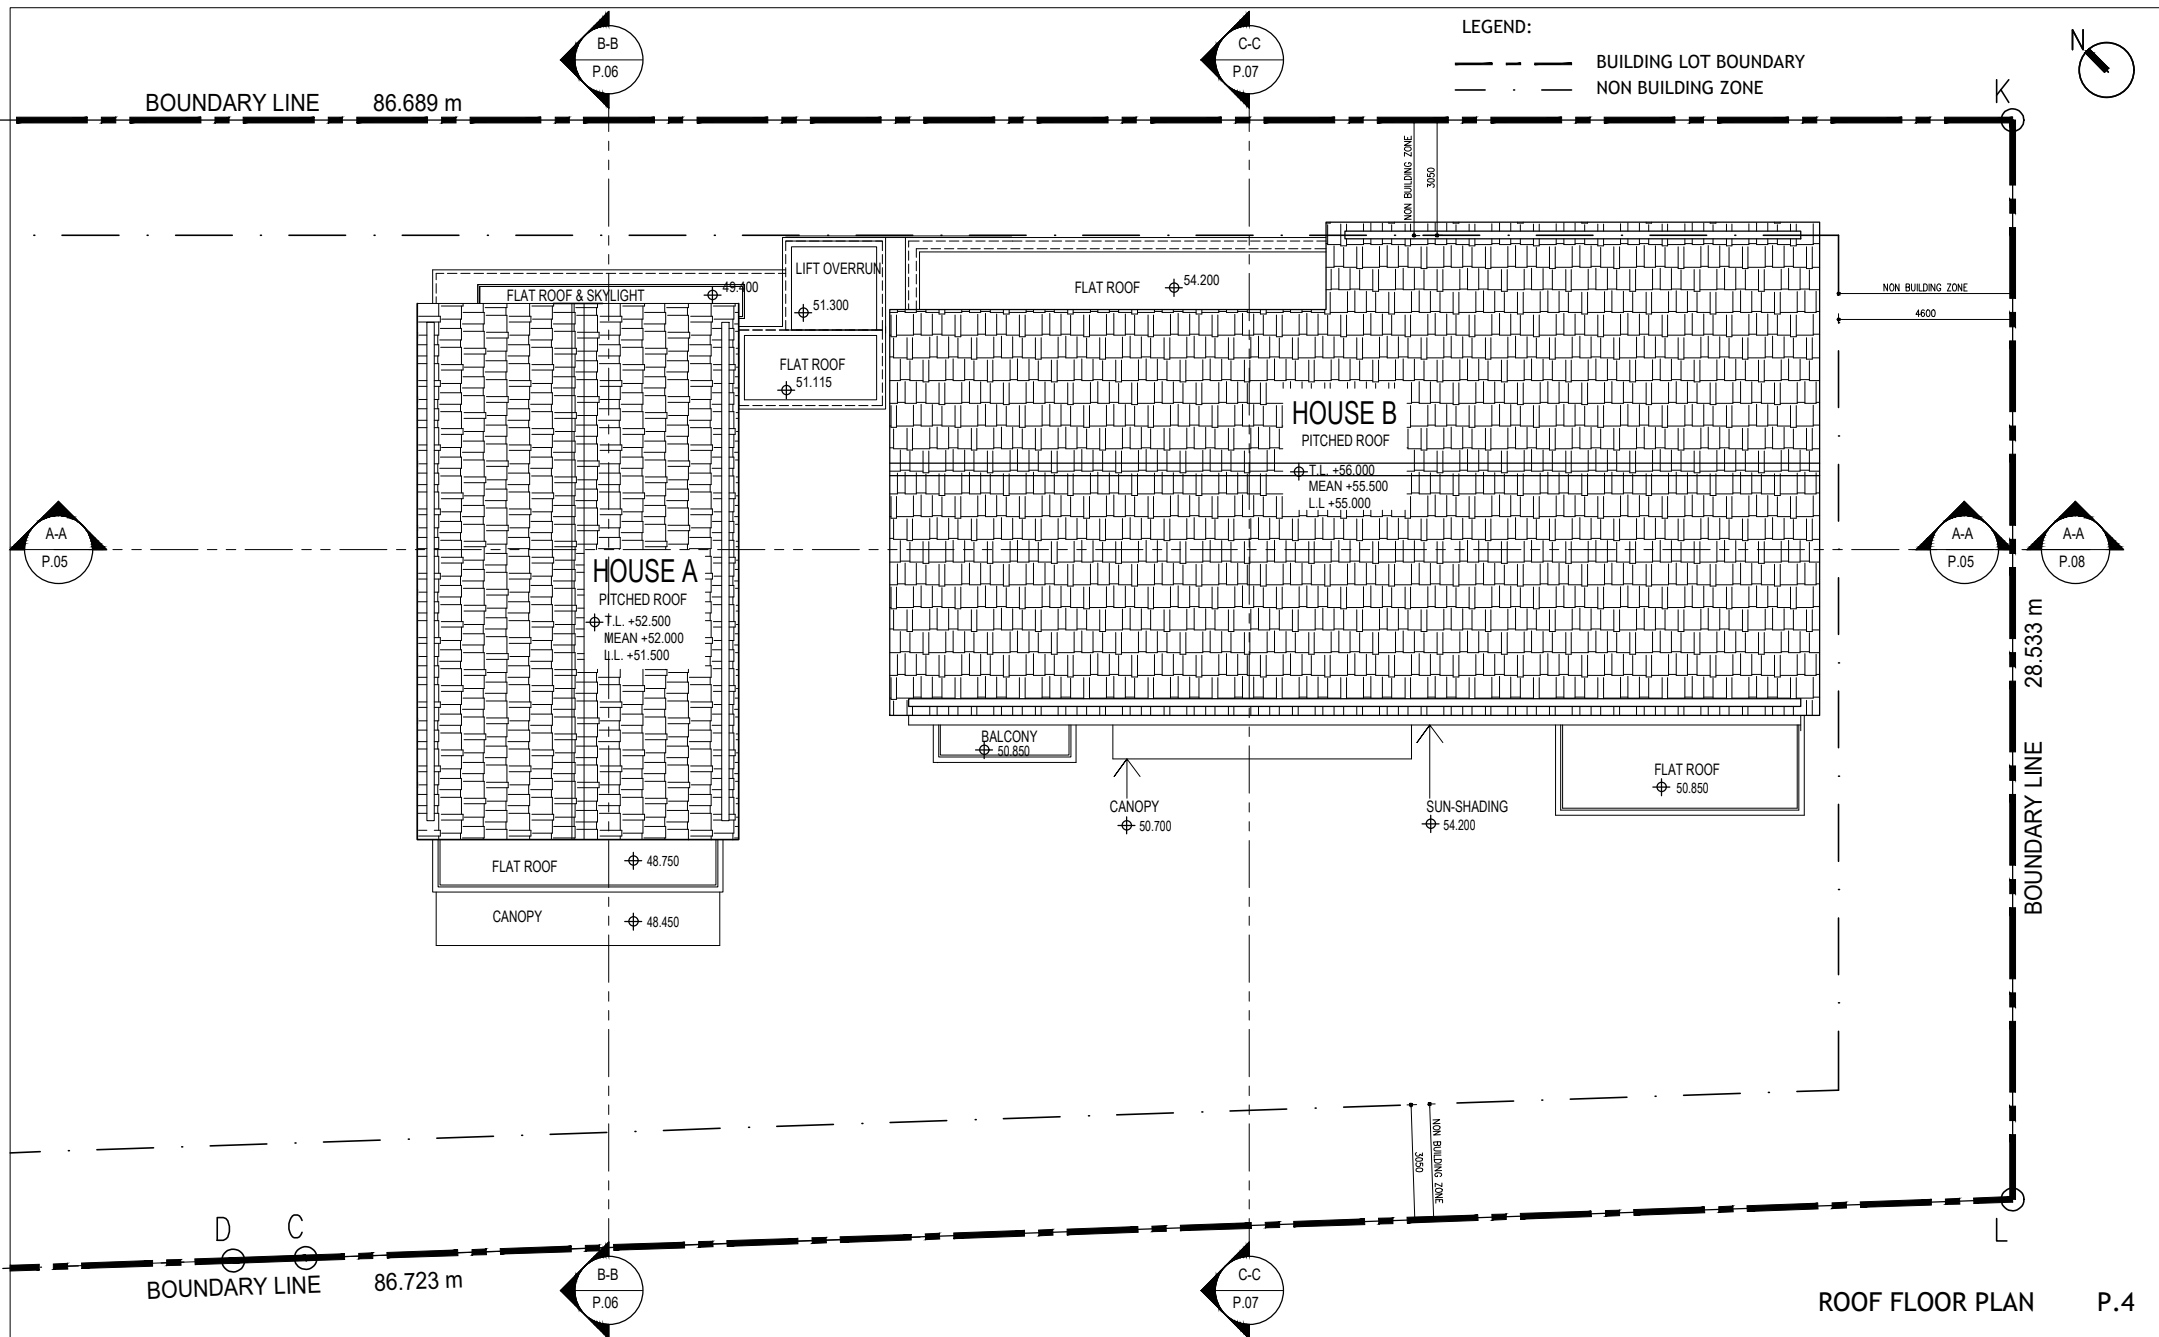

LEGEND:

— — — BUILDING LOT BOUNDARY
 — — — NON BUILDING ZONE

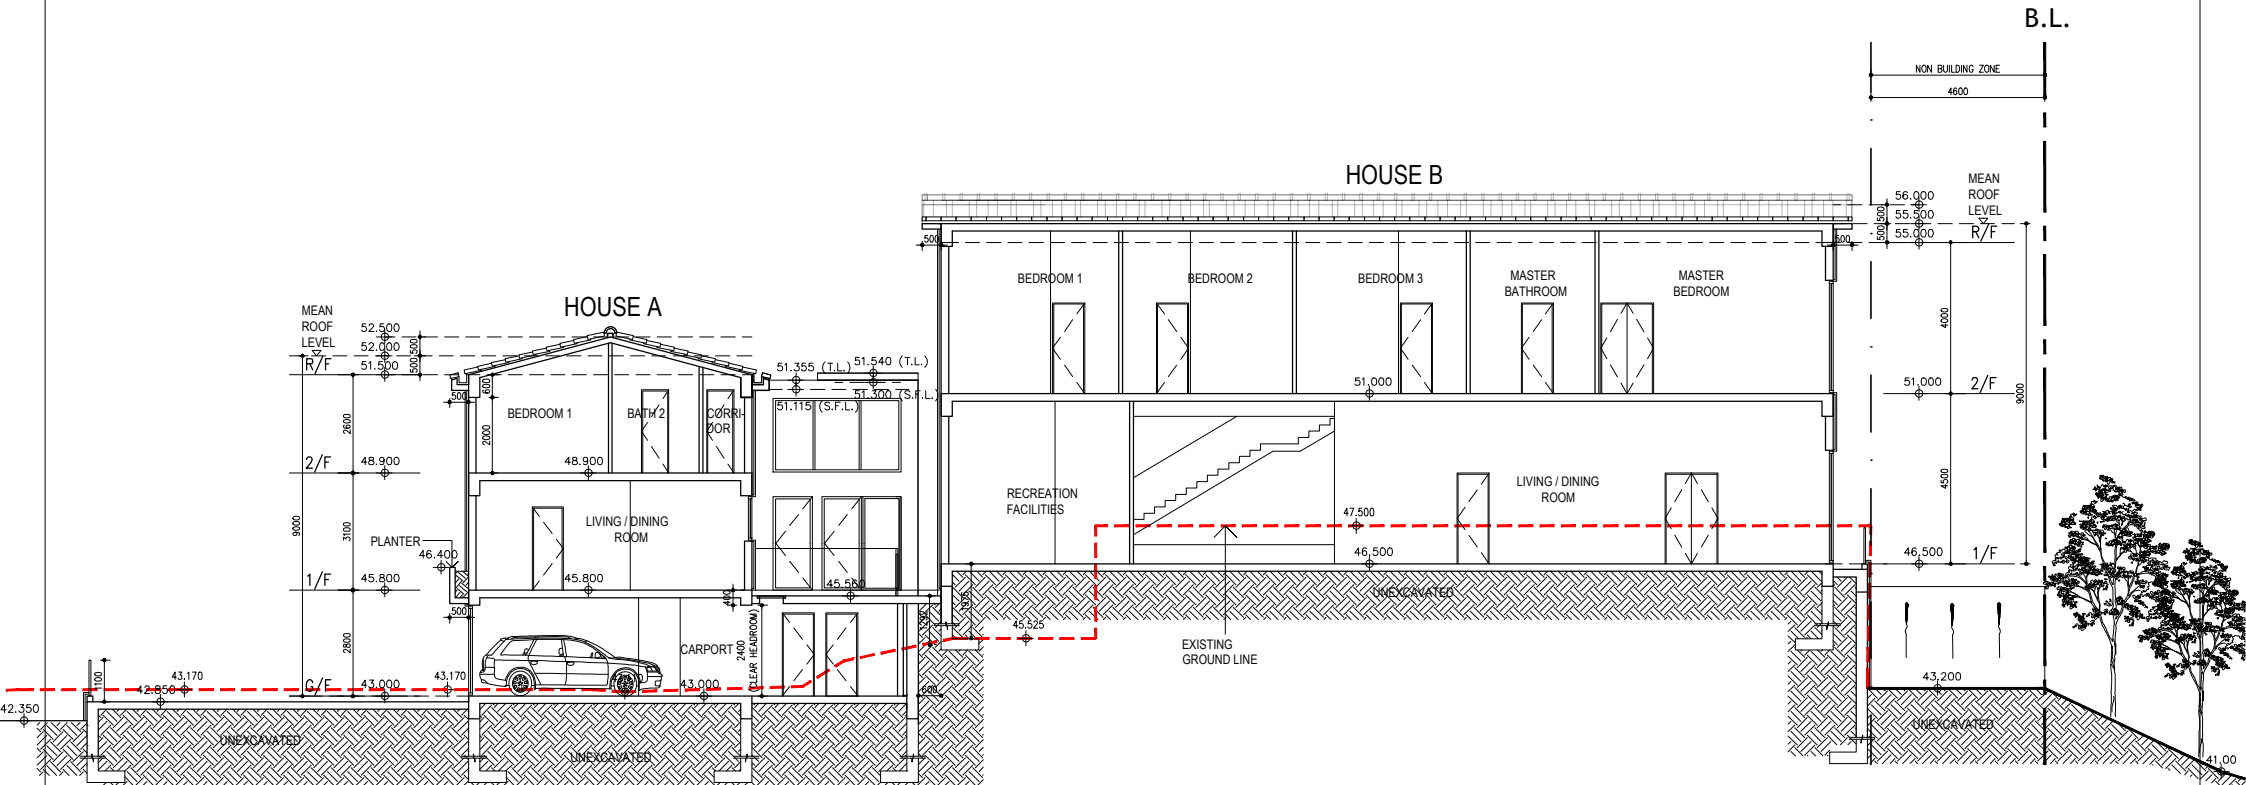

SECTION A-A

P.5

No. 8 Fung Sau Rd, Sai Kung


OZP COMPLIANT SCHEME Scale : 1:200@A4

2025-09-02

DCL
 architecture

LEGEND:

— — — BUILDING LOT BOUNDARY
 — — — NON BUILDING ZONE

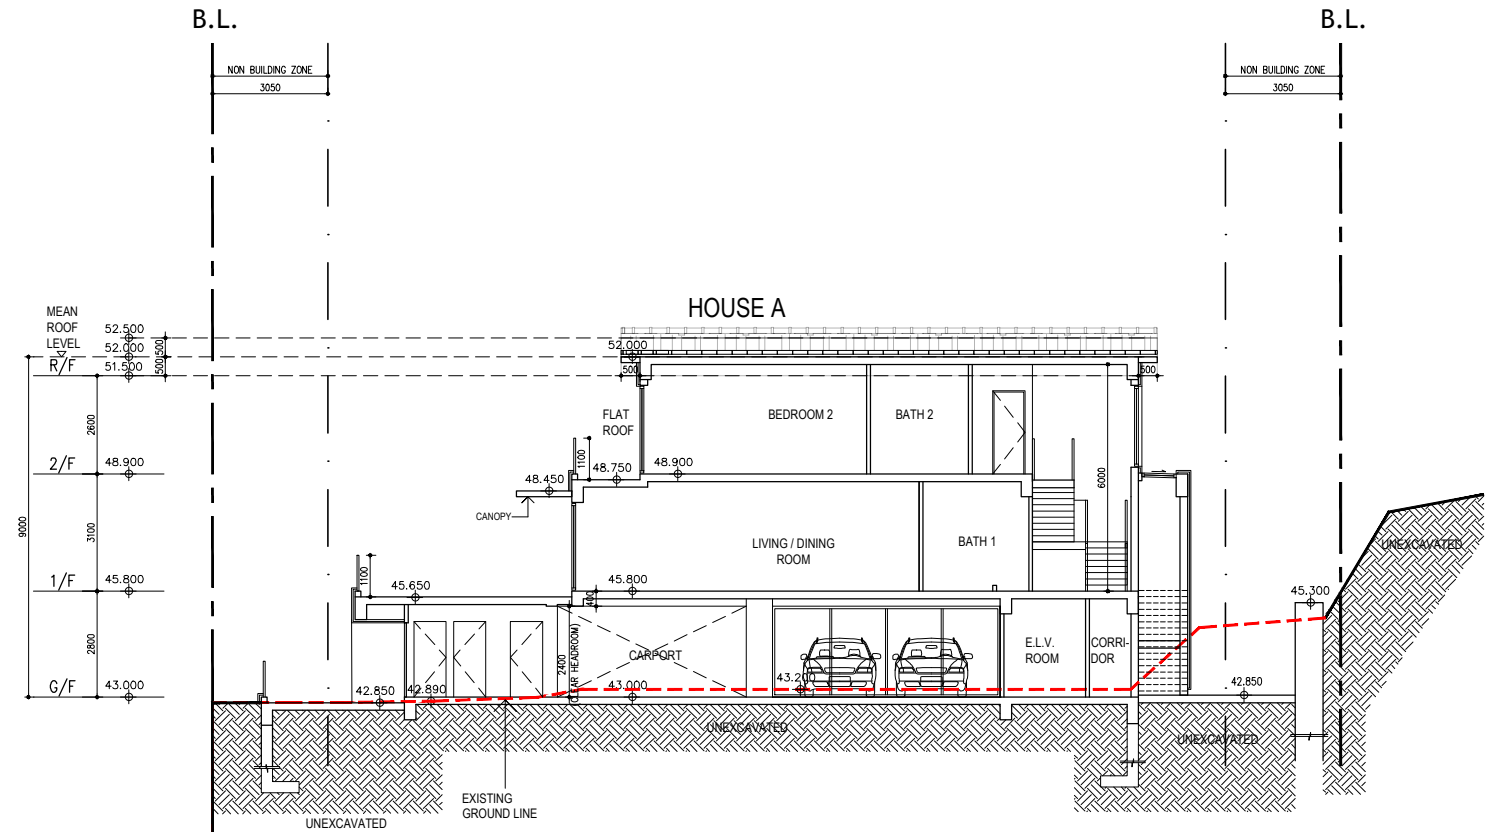


SECTION B-B

P.6

LEGEND:

— — — BUILDING LOT BOUNDARY
 — — — NON BUILDING ZONE

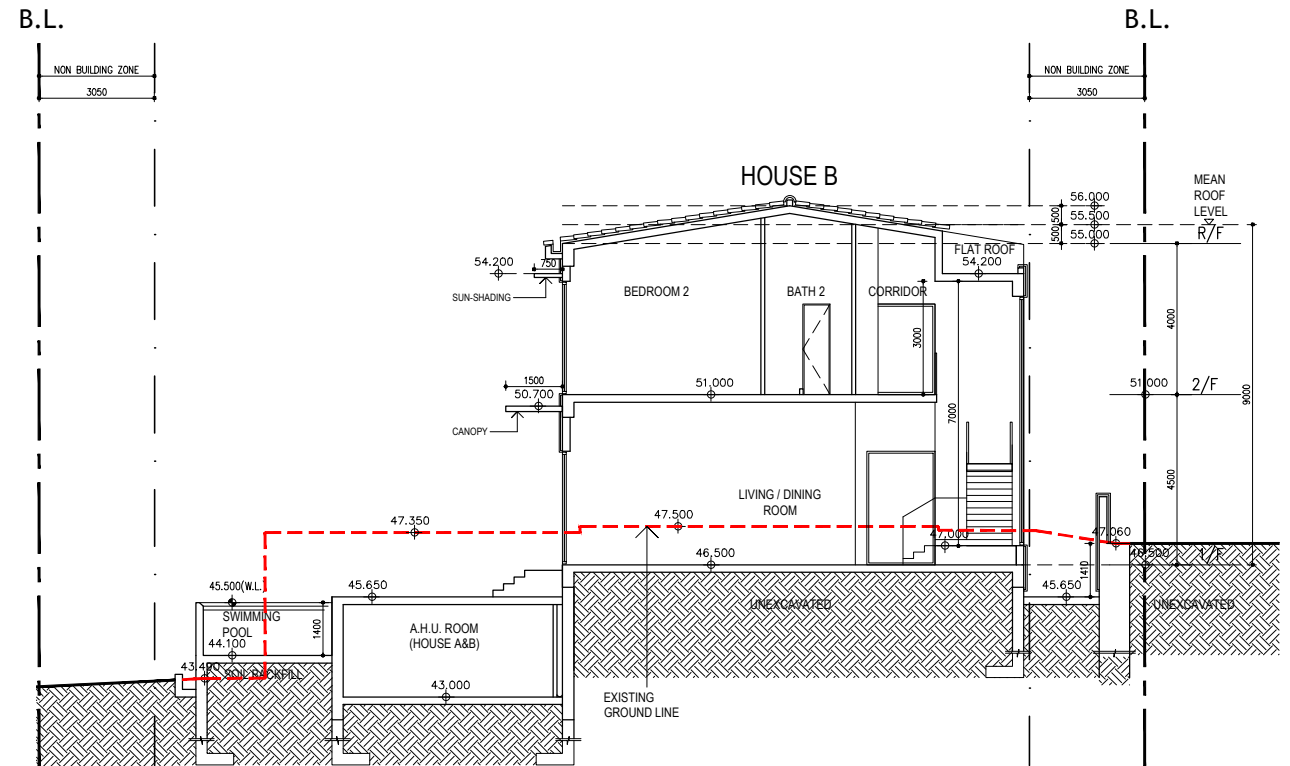


SECTION C-C

P.7

LEGEND:

- · — · — · — BUILDING LOT BOUNDARY
- · — · — · — NON BUILDING ZONE

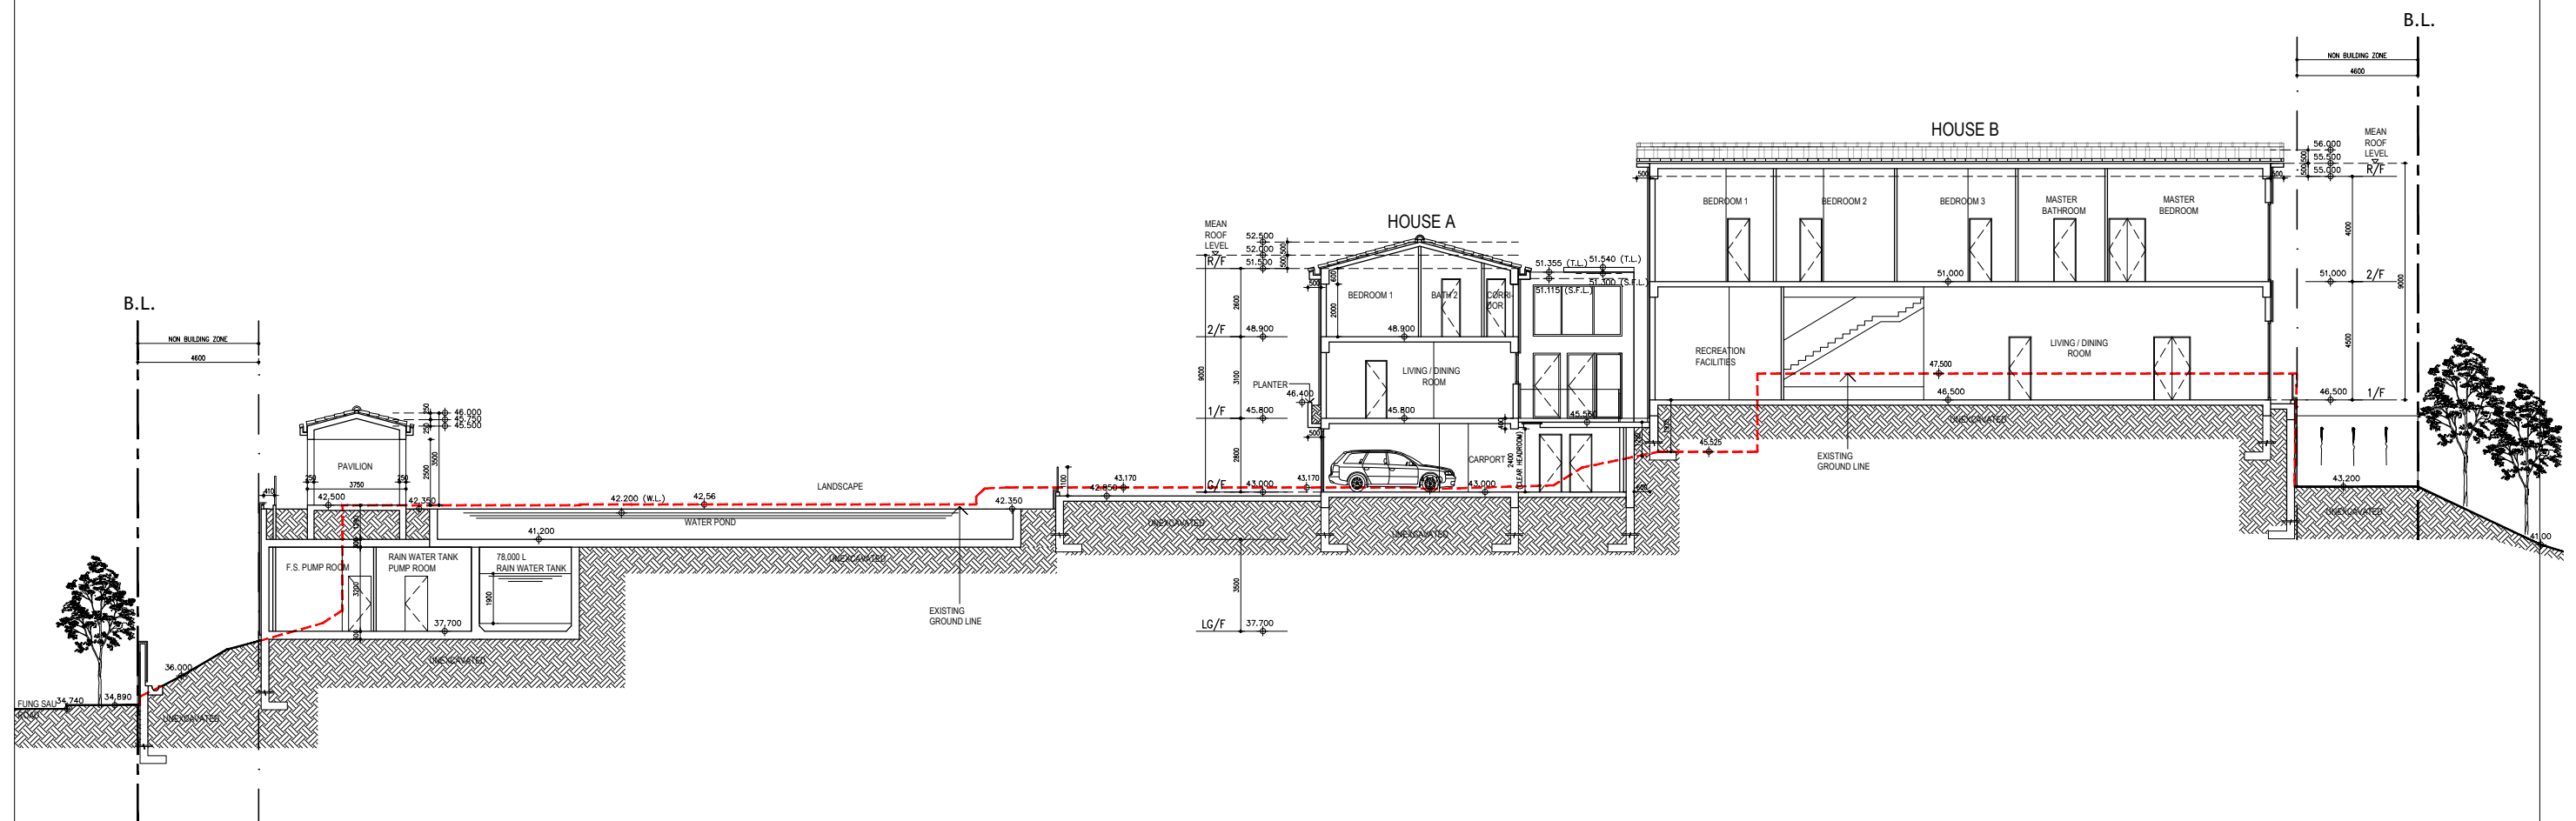

SECTION 1-1

P.8

No. 8 Fung Sau Rd, Sai Kung

OZP COMPLIANT SCHEME Scale : 1:250@A3

2025-09-02

DCL
architecture