


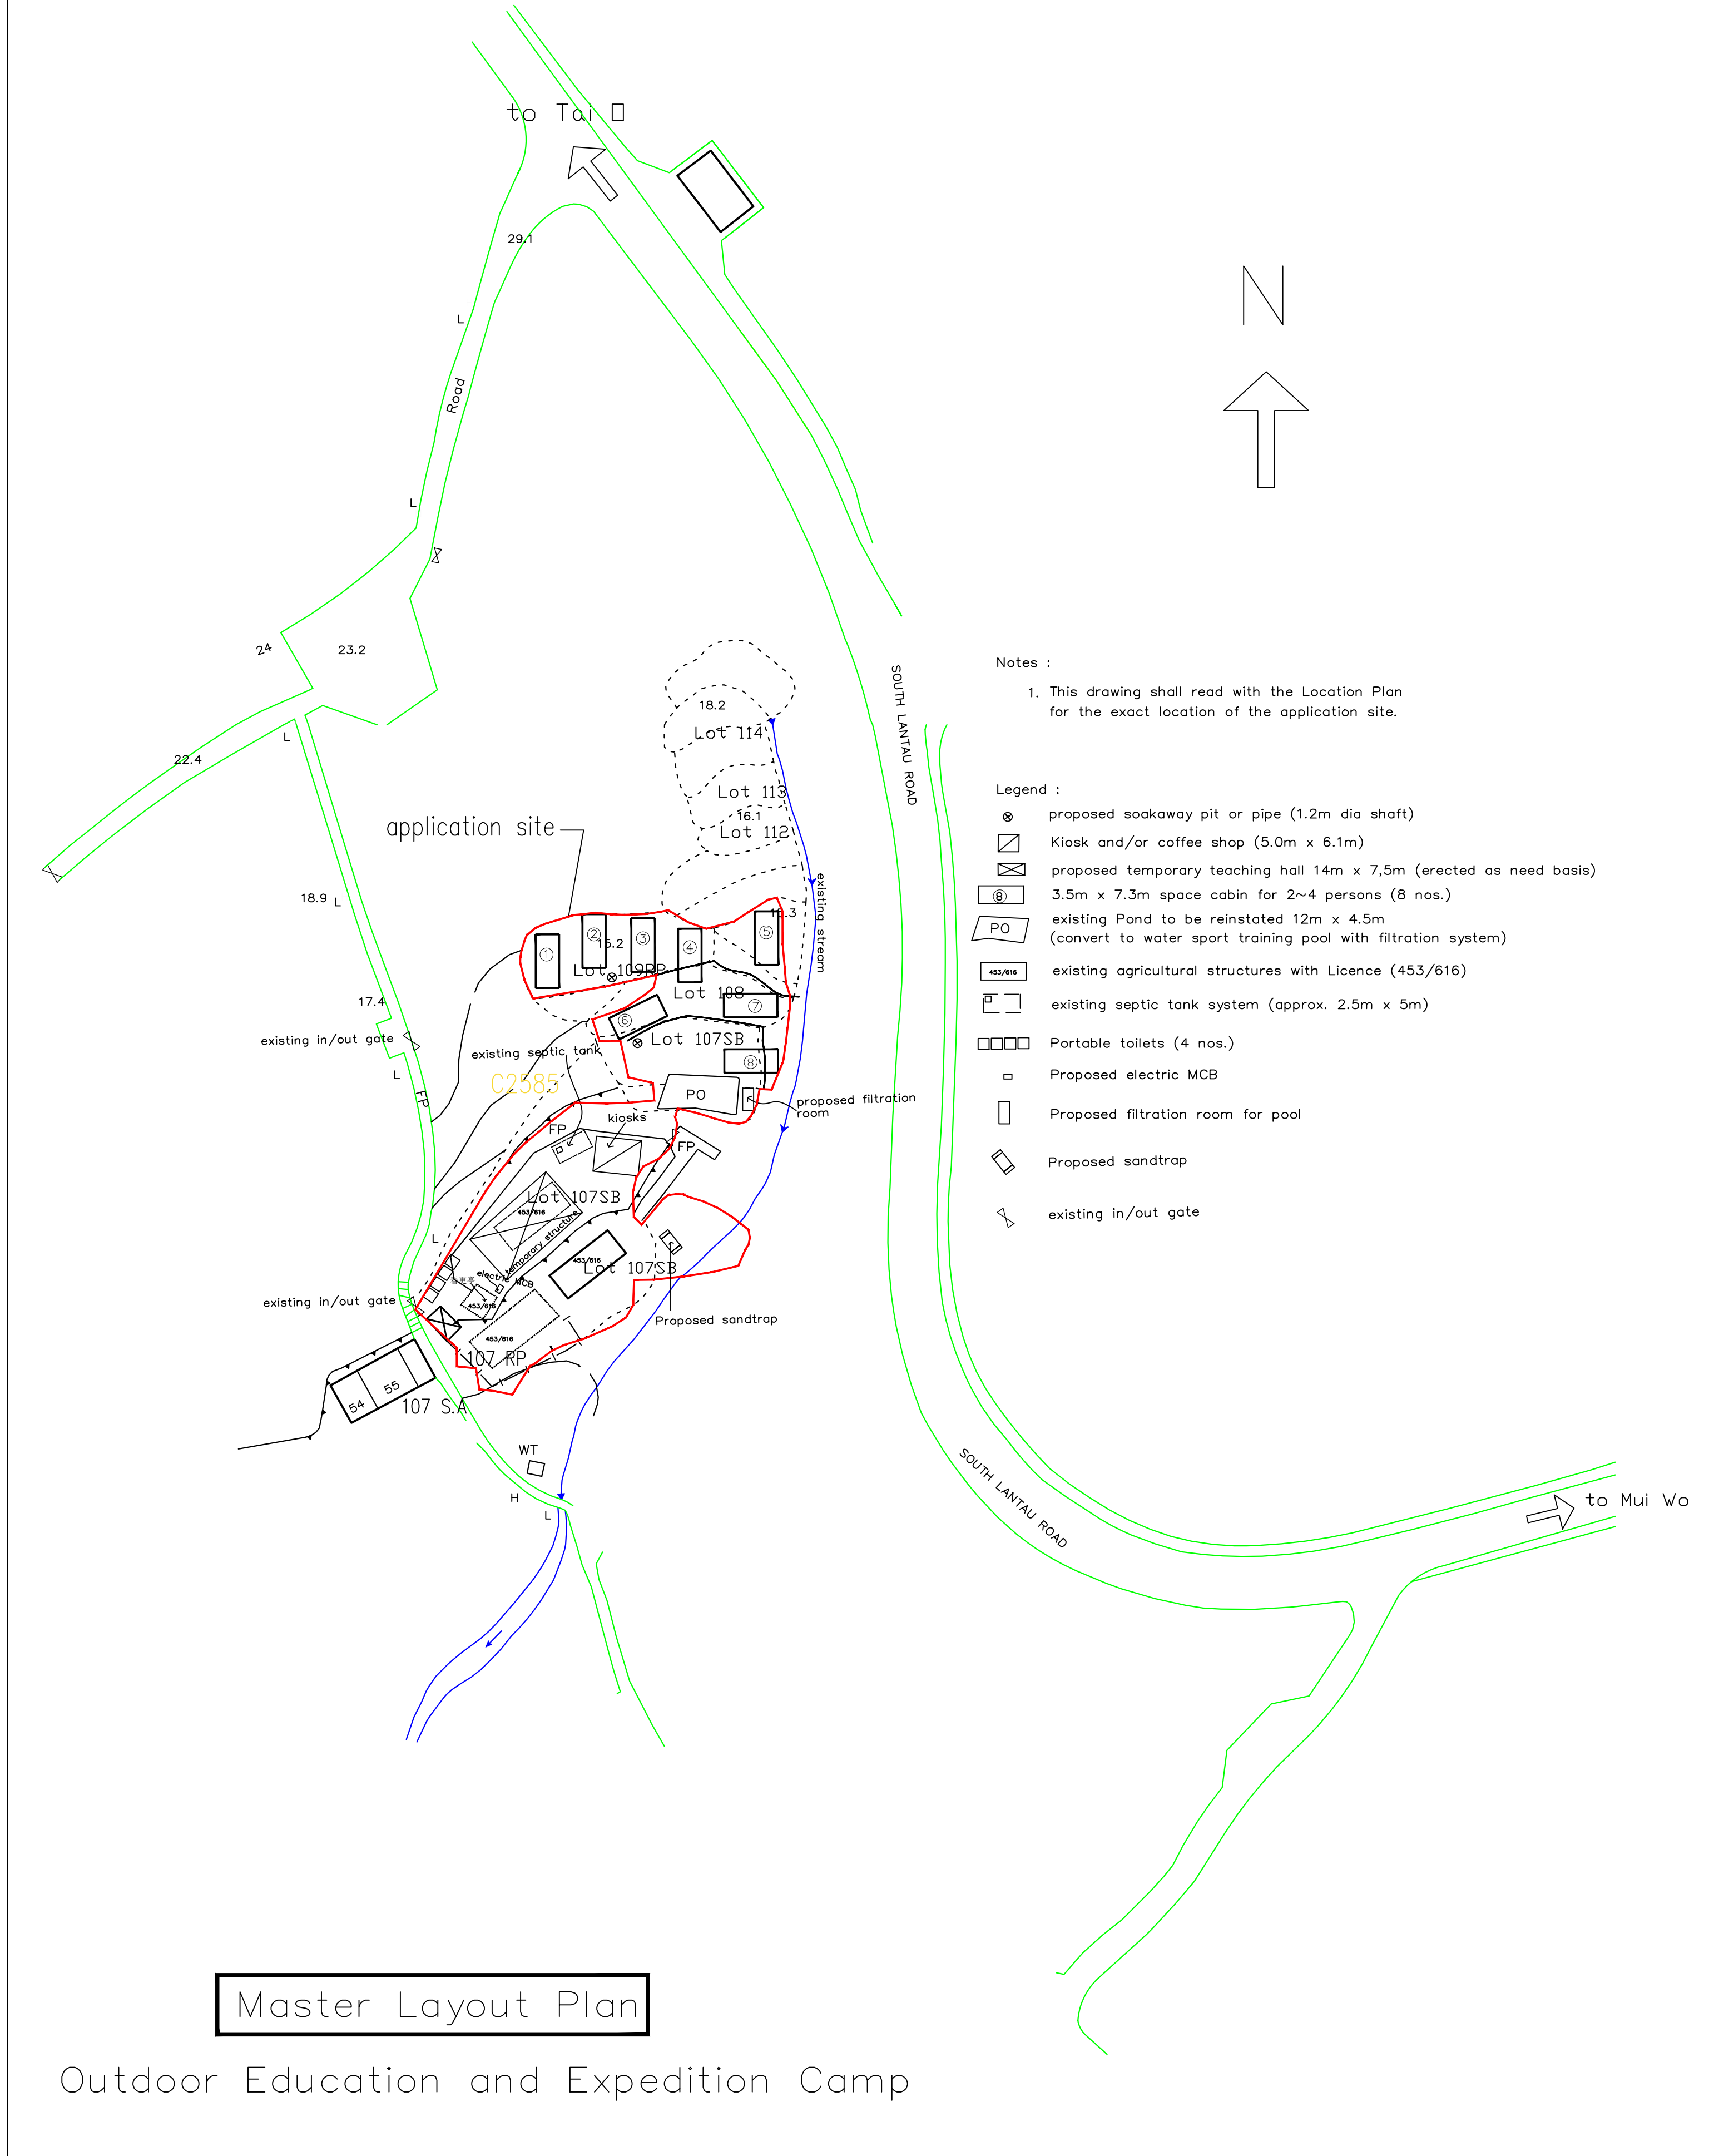

Master Layout Plan

Outdoor Education and Expedition Camp

OZP :	Proposed OEE Camp on Lots107SB,107RP,108 & 109RP in DD332L, Cheung Sha, Lantau	Drawing no :
Designed by :		MP01
Checked by :		Scale : As shown
		Date : March 2025