


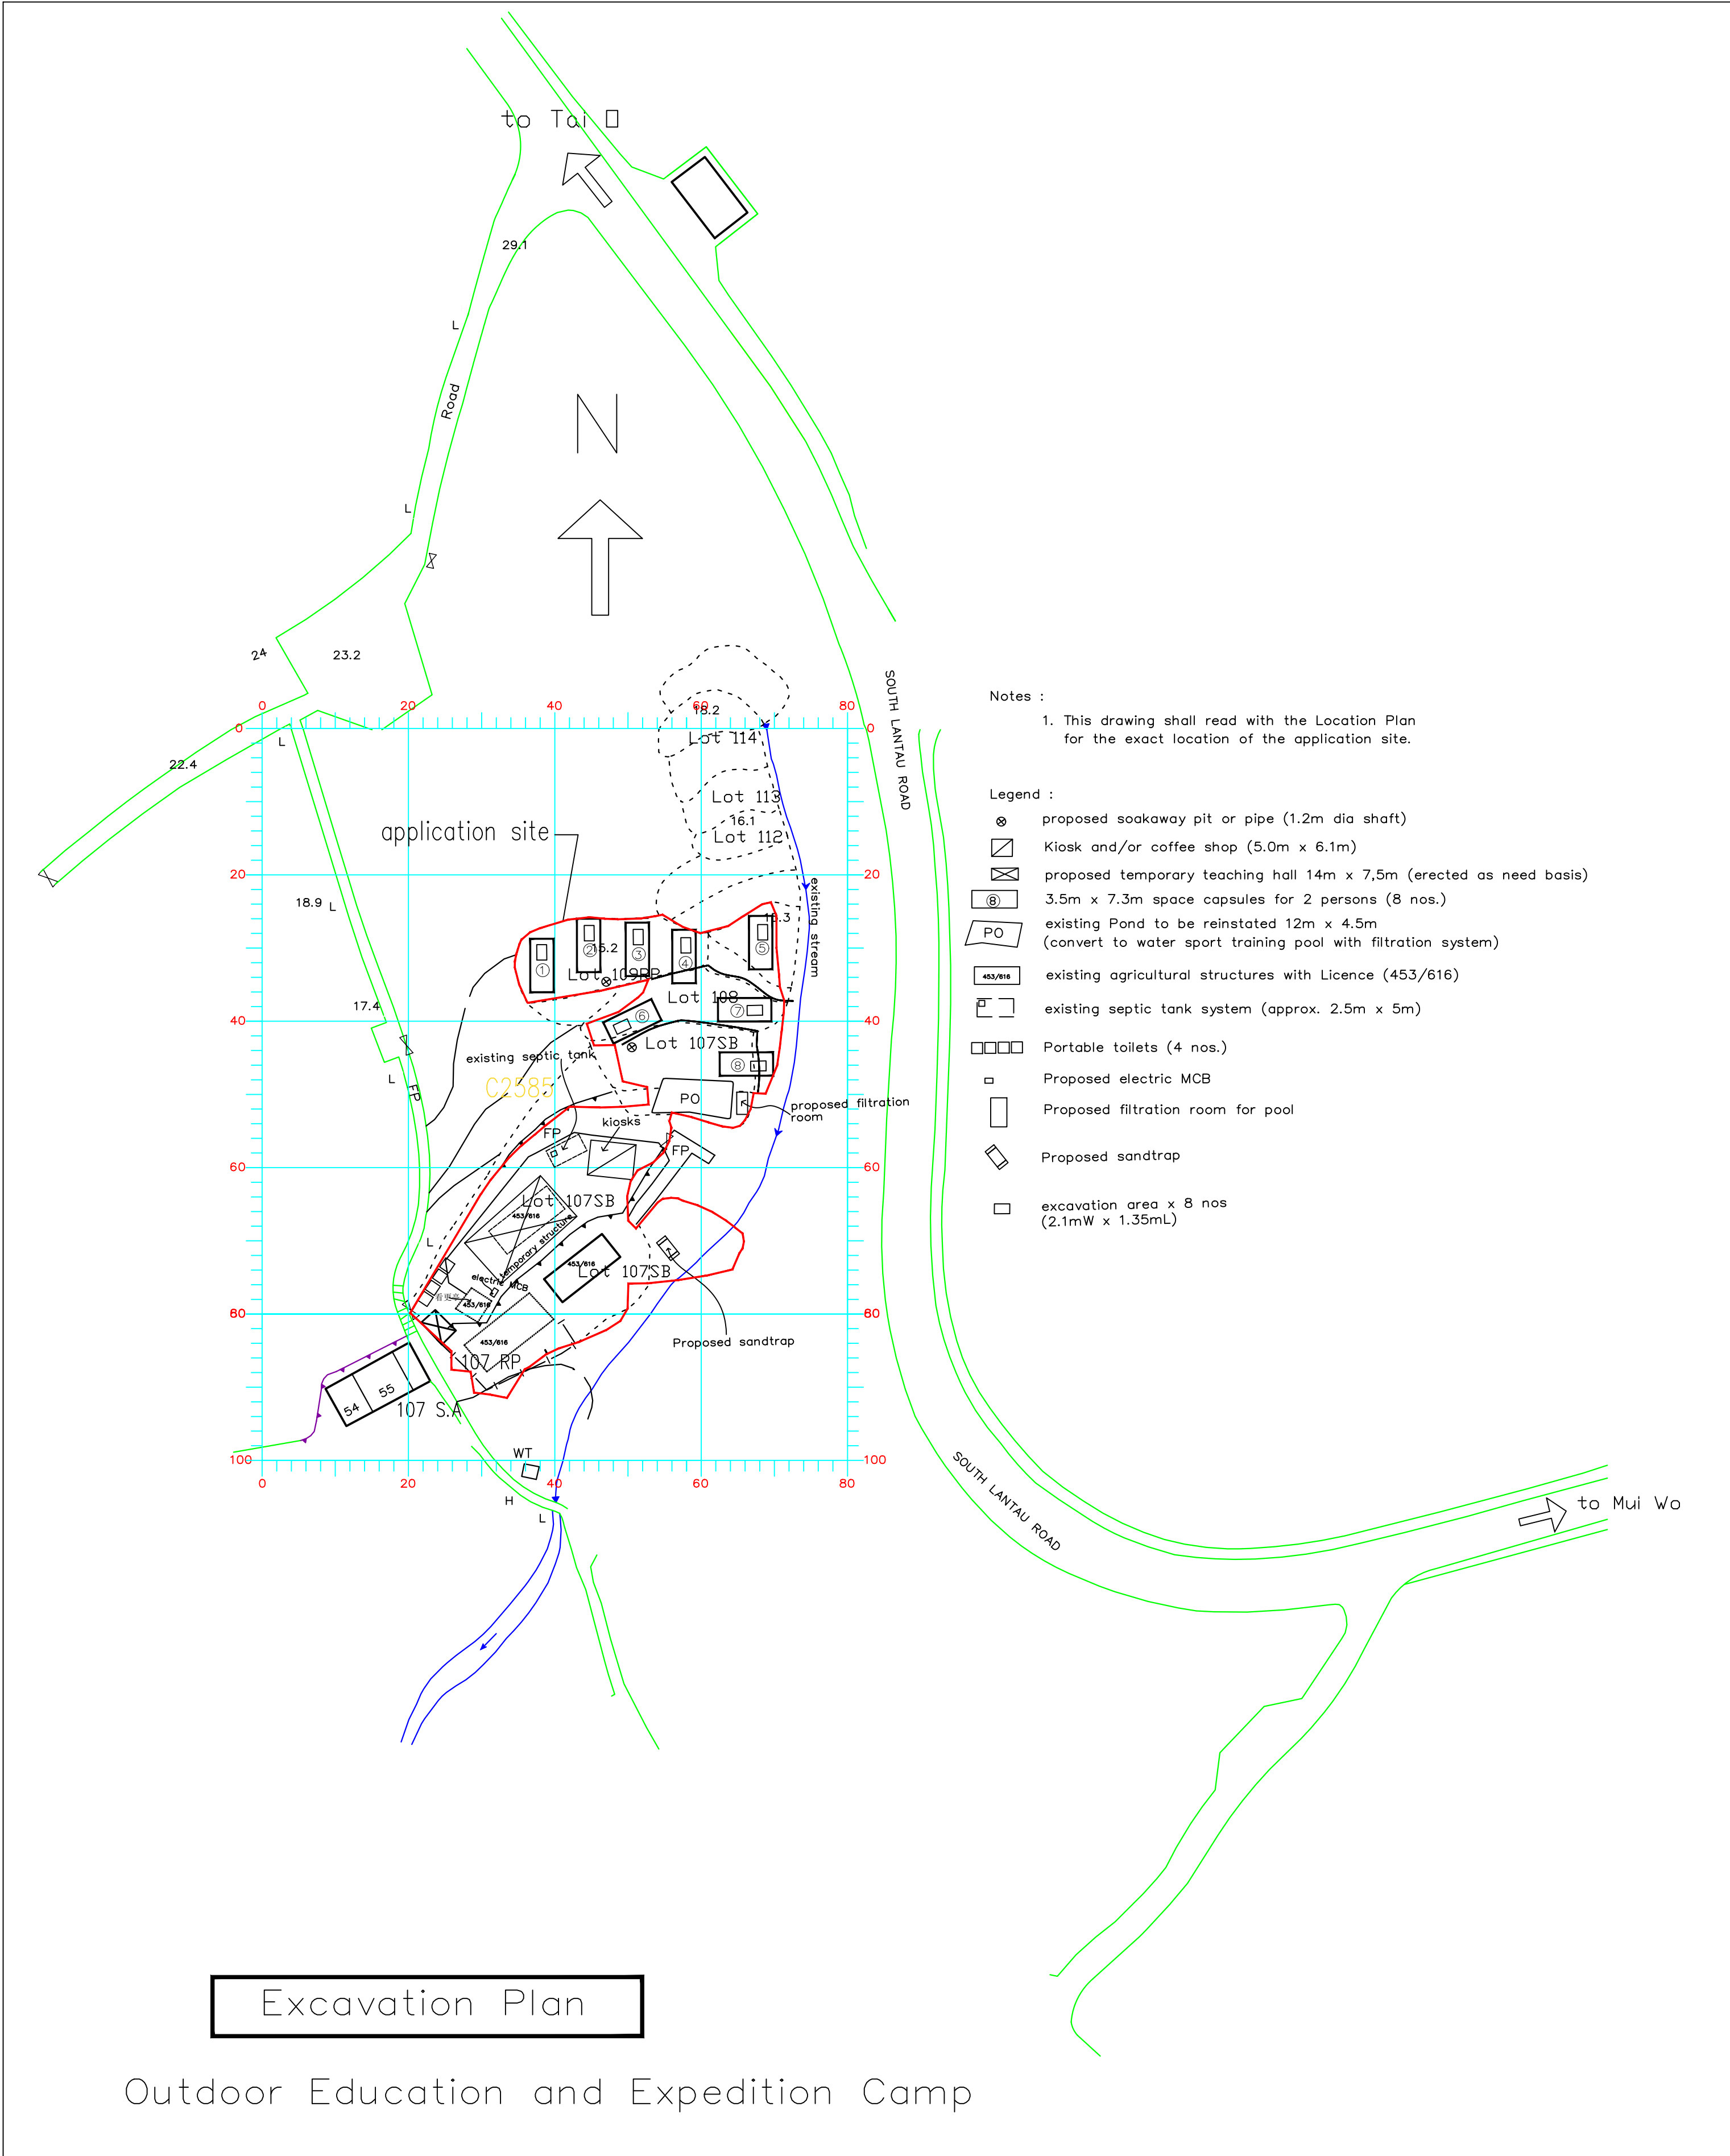

OZP :	S/SLC/23	Proposed OEE Camp on Lots107SB,107RP,108 & 109RP in DD332L, Cheung Sha, Lantau	Drawing no :	EP01
Designed by :	Kay Hon		Scale :	As shown
Checked by :	CY Hon		Date :	March 2025