


Figures

- Figure 1 Location Plan
- Figure 2 Lot Index Plan
- Figure 3 Vehicular Access to the Site
- Figure 4 Indicative Layout Plan
- Figure 5 Swept Path Analysis

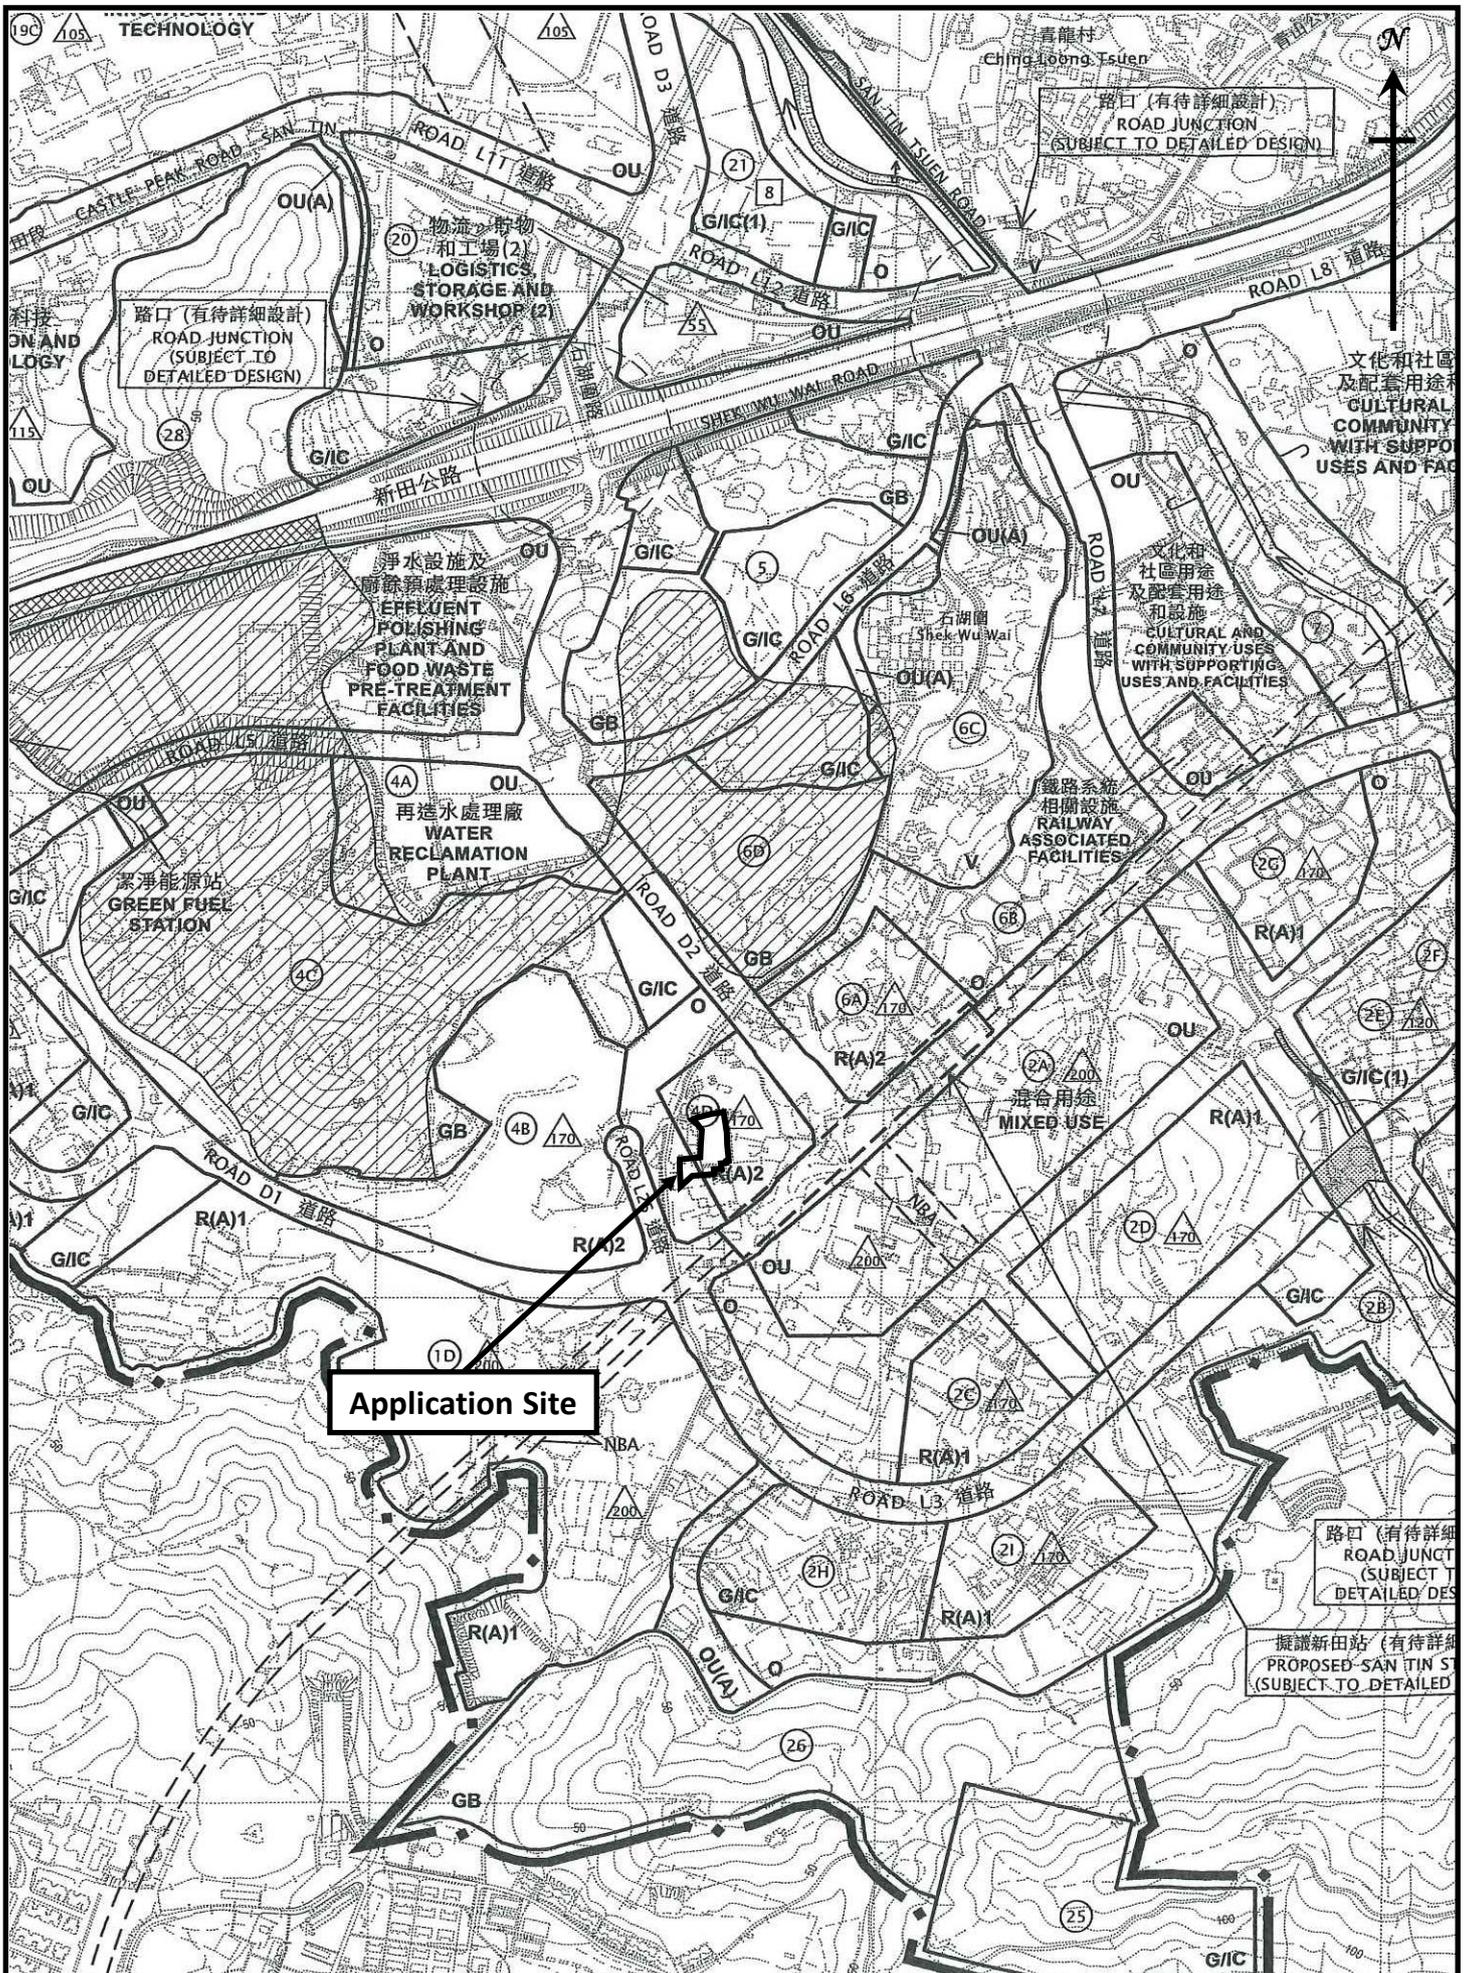


Location Plan
 (Extract from Approved San Tin Technopole
 Outline Zoning Plan No. S/STT/2)

Figure 1

1 : 7500




羅迅測計師行
Lawson David & Sung
 SURVEYORS LIMITED
 Property Consultants • Planning • Valuers • Auctioneers
 Estate Agency Licence No. C-006528

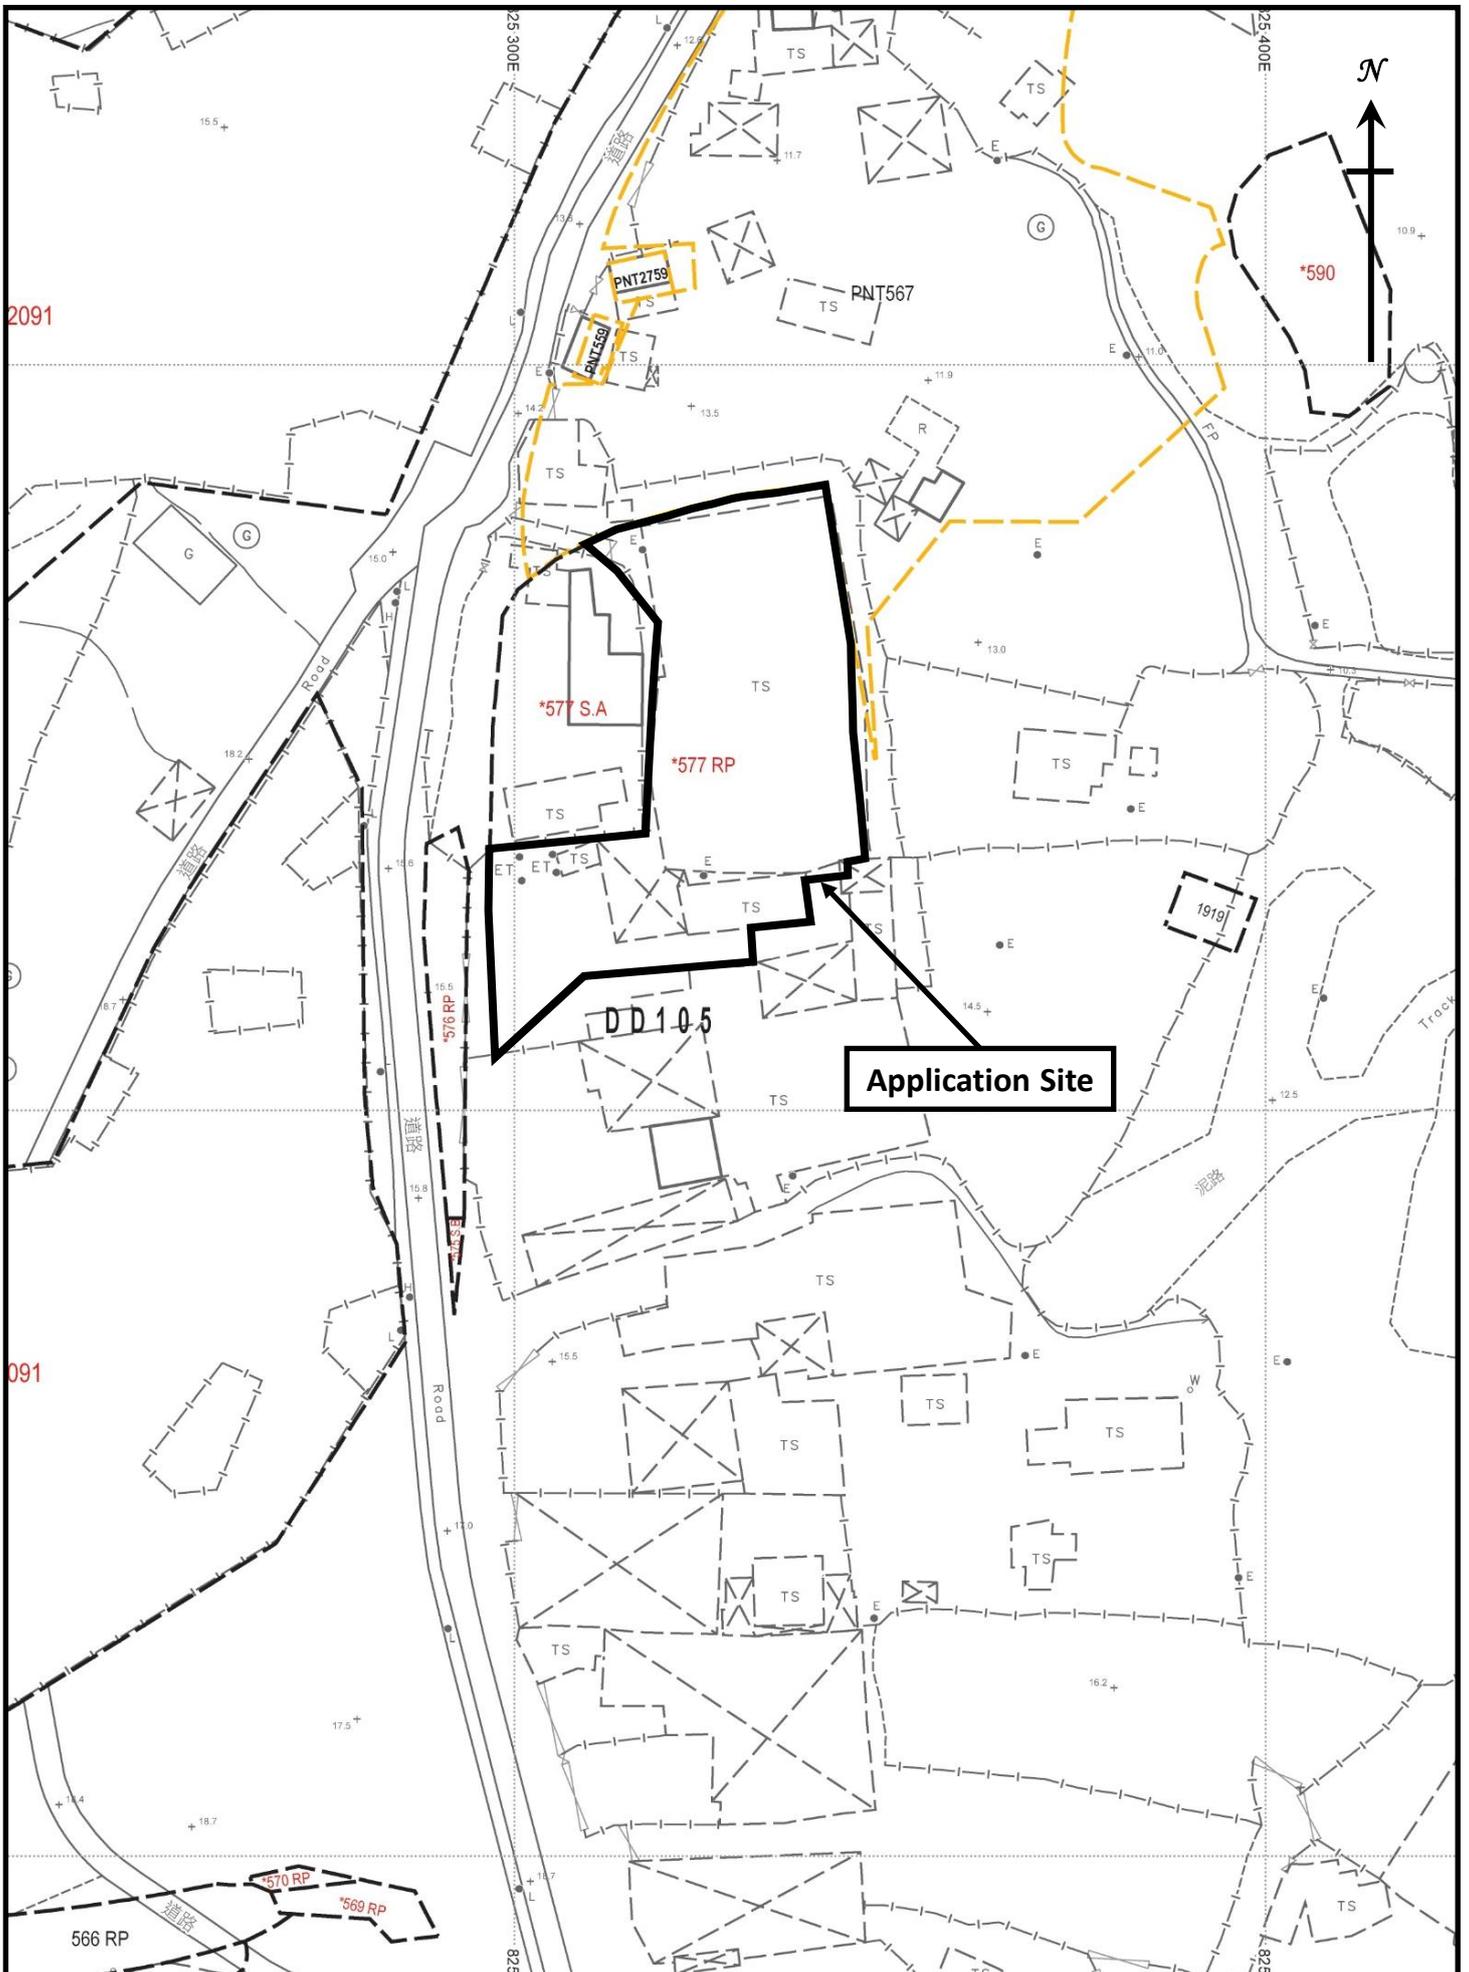

Lot Index Plan

Figure 2
1 : 1000


 羅迅測計師行
Lawson David & Sung
 SURVEYORS LIMITED
Property Consultants • Planning • Valuers • Auctioneers
 Estate Agency Licence No. C-006328

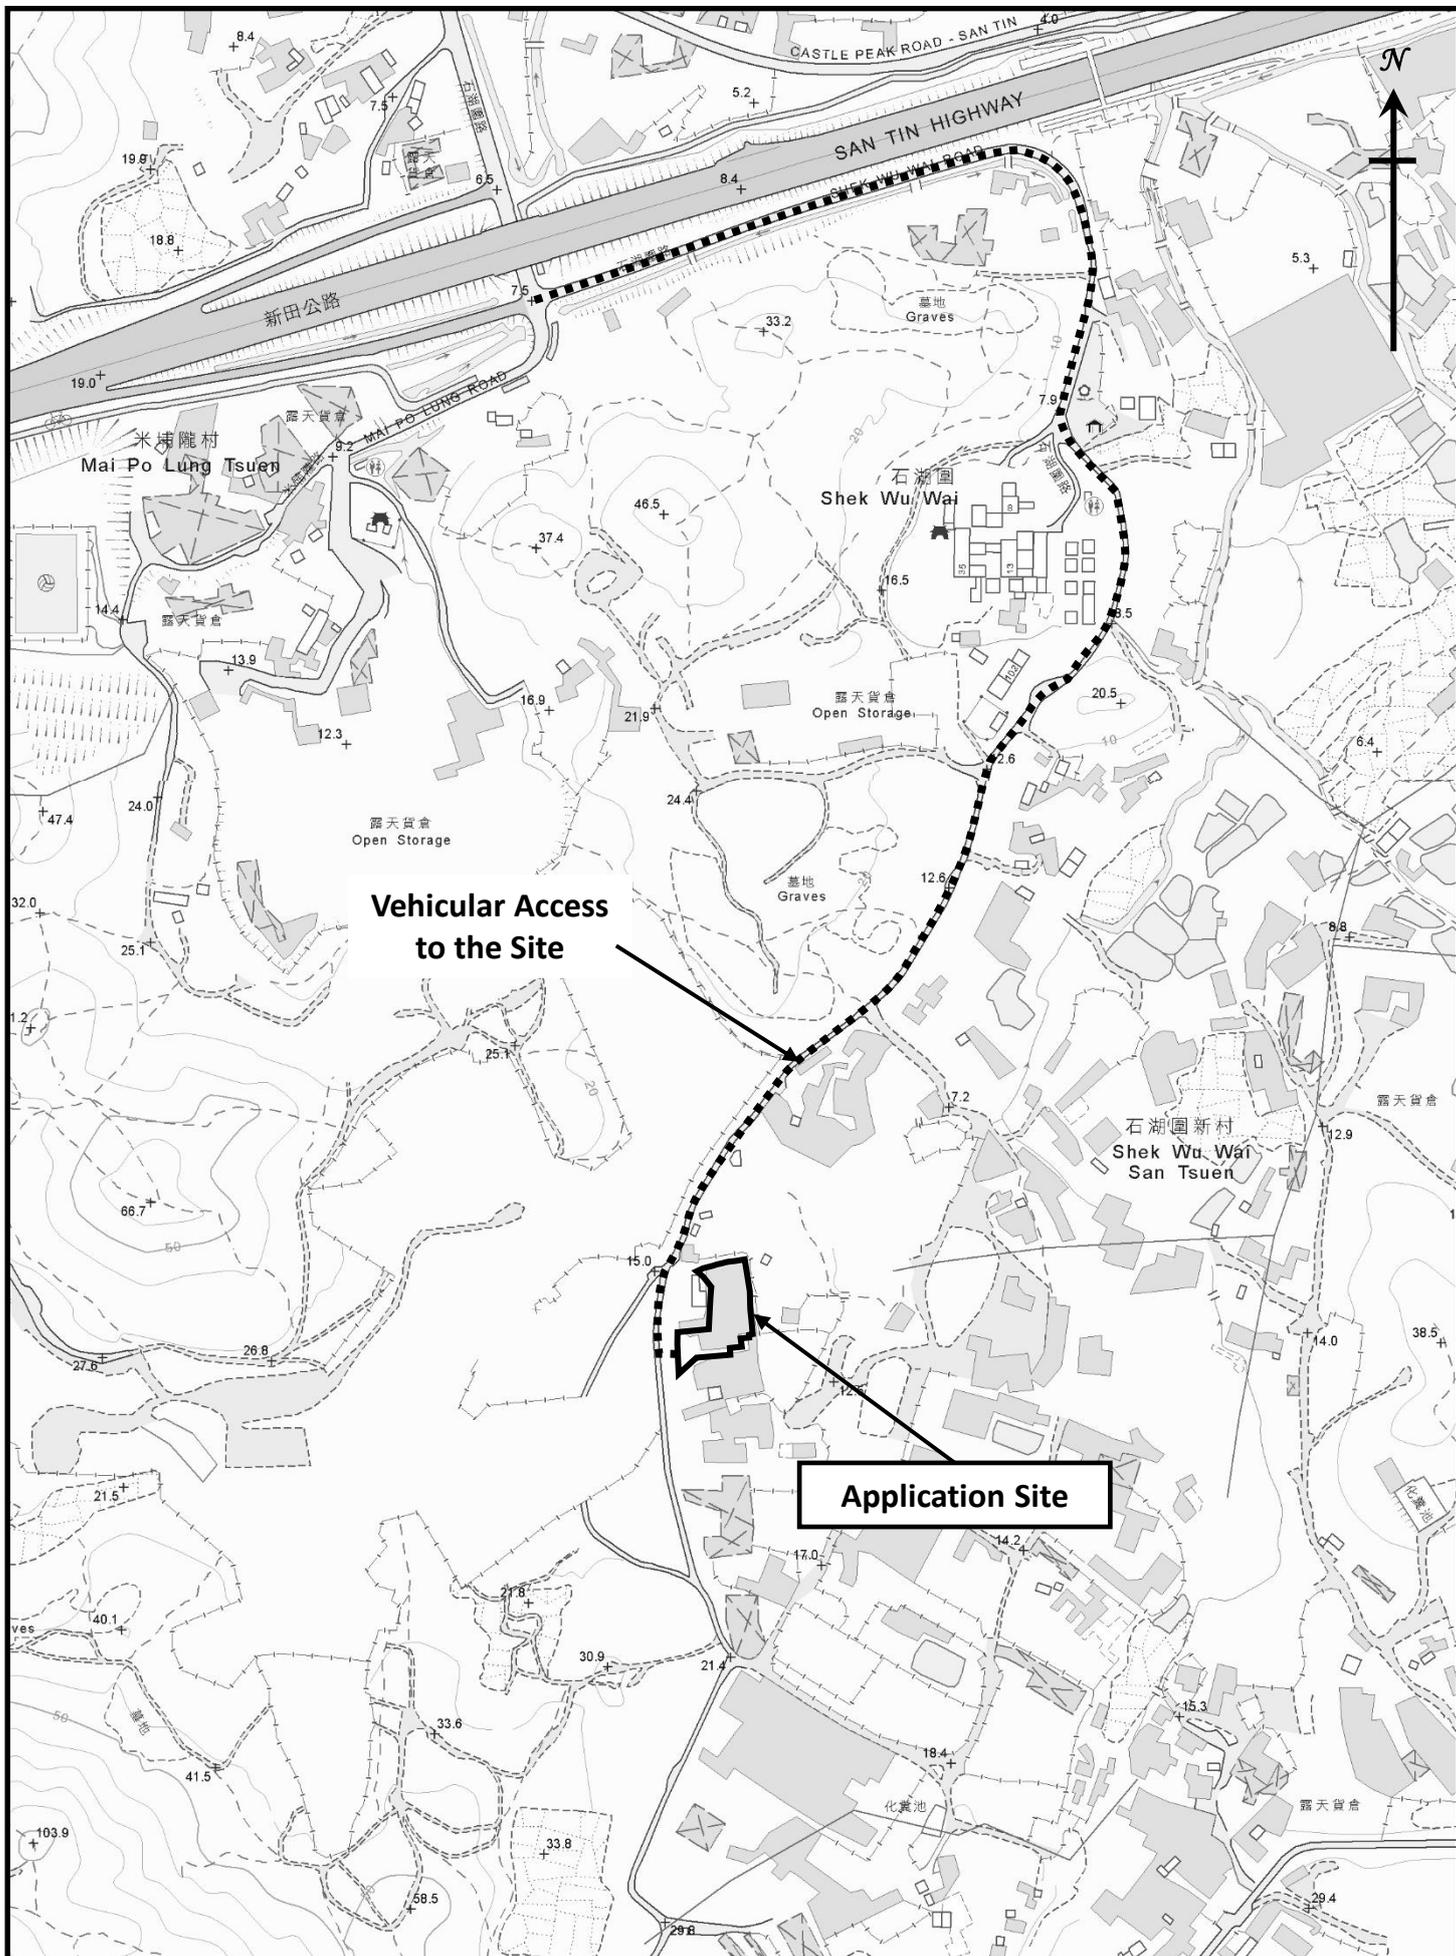

Vehicular Access to the Application Site


Figure 3

1 : 5000





羅迅測計師行
Lawson David & Sung

SURVEYORS LIMITED
Property Consultants • Planning • Valuers • Auctioneers
Estate Agency Licence No. C-006328

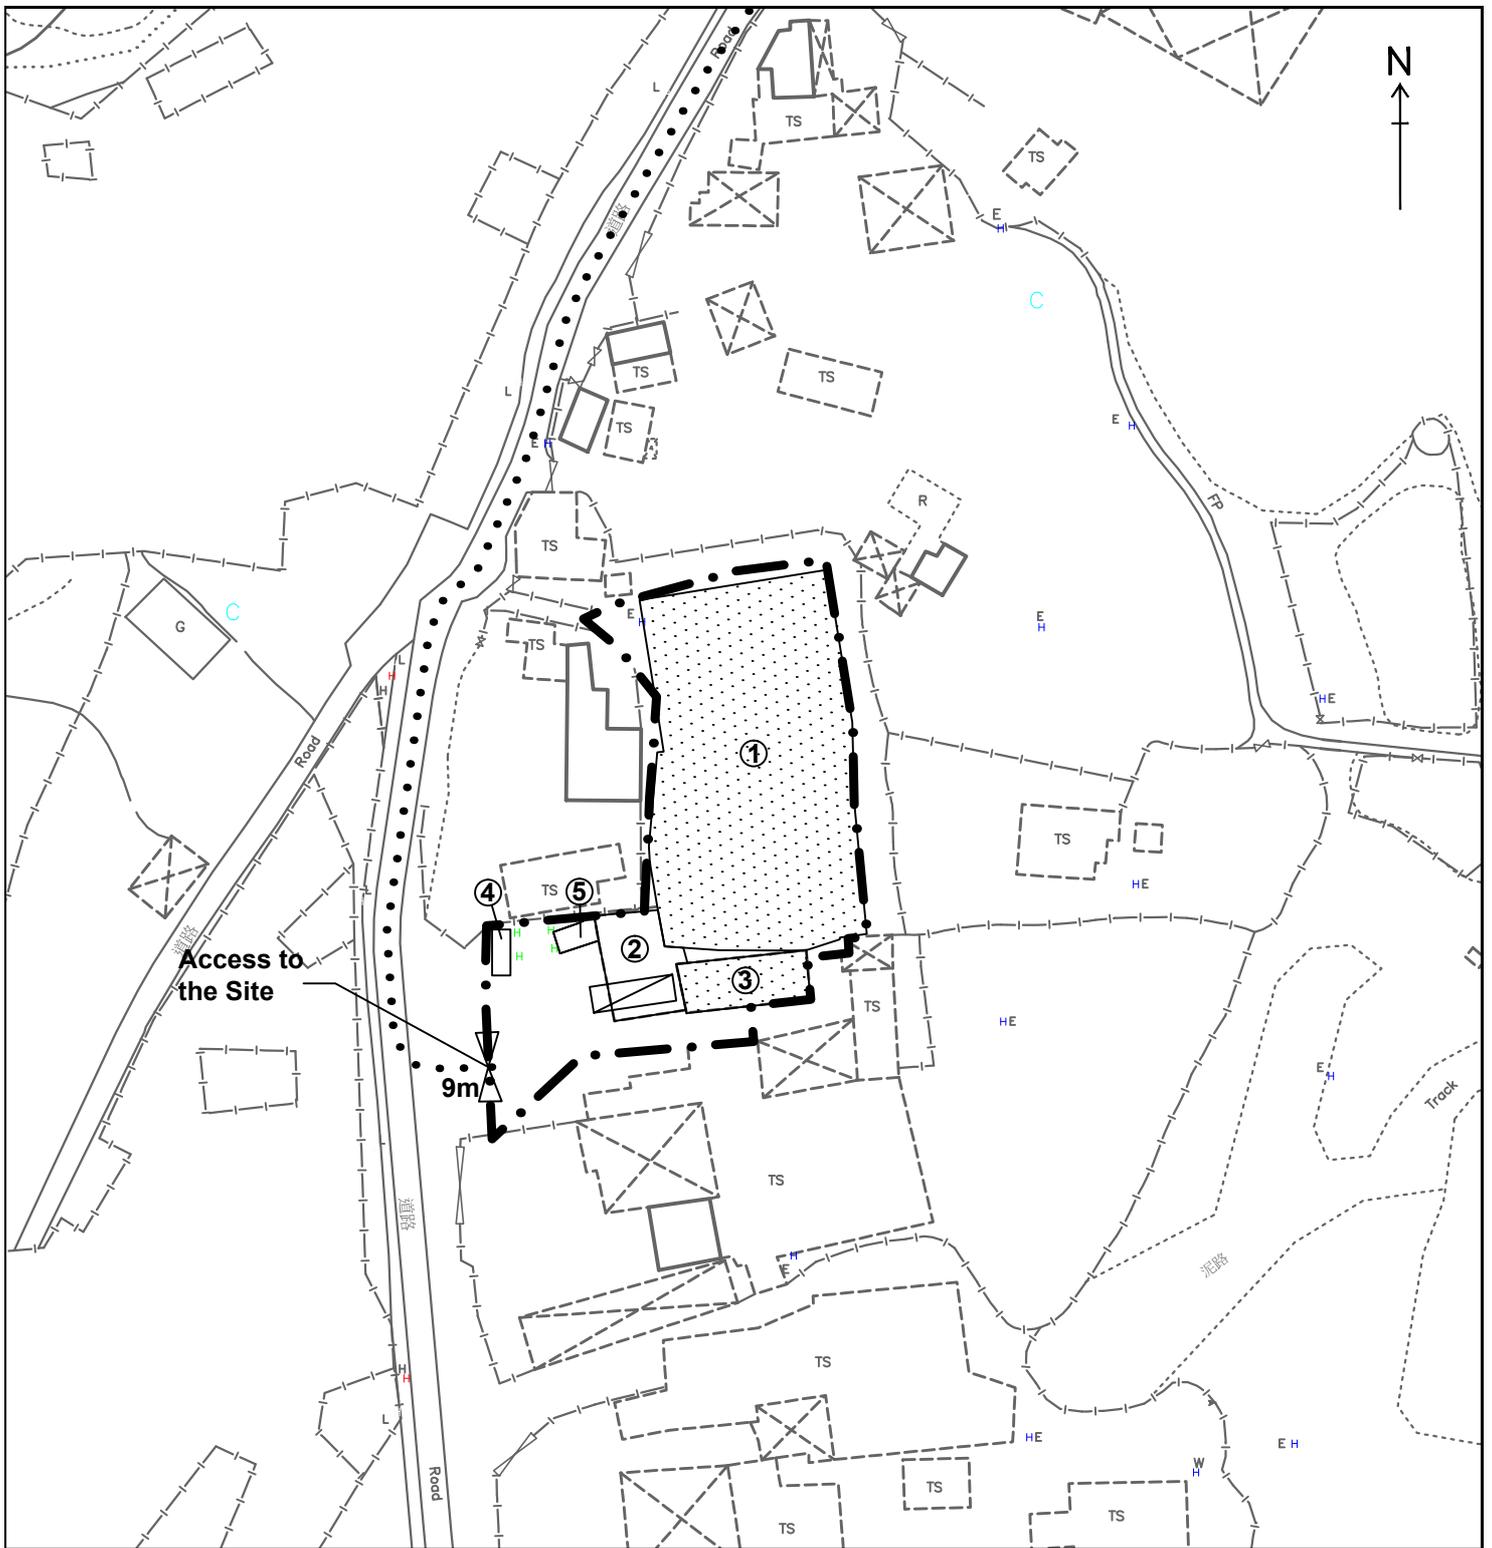

Structure No.	Uses	No. of Storey	Floor Area (m ²)	Height (m)
1	Warehouse for Storage of Plywood	1	1,257	7.6
2	Shelter	1	130	7.6
3	Warehouse for Storage of Plywood	1	110	4.0
4	Ancillary Site Office	1	15	2.5
5	Container for Storage	1	17	2.5

Legend:

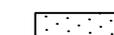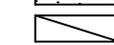-  Application Site (Area: about 2,053 sq.m.)
-  Warehouse for Storage of Plywood
-  Loading/Unloading Space for Medium Goods Vehicle (3.5m x 11m) (1 no.)



Indicative Layout Plan

Figure 4

Scale 1:1000



羅迅測計師行
Lawson David & Sung
SURVEYORS LIMITED
Property Consultants • Planning • Valuers • Auctioneers
Estate Agency Licence No. C-006328

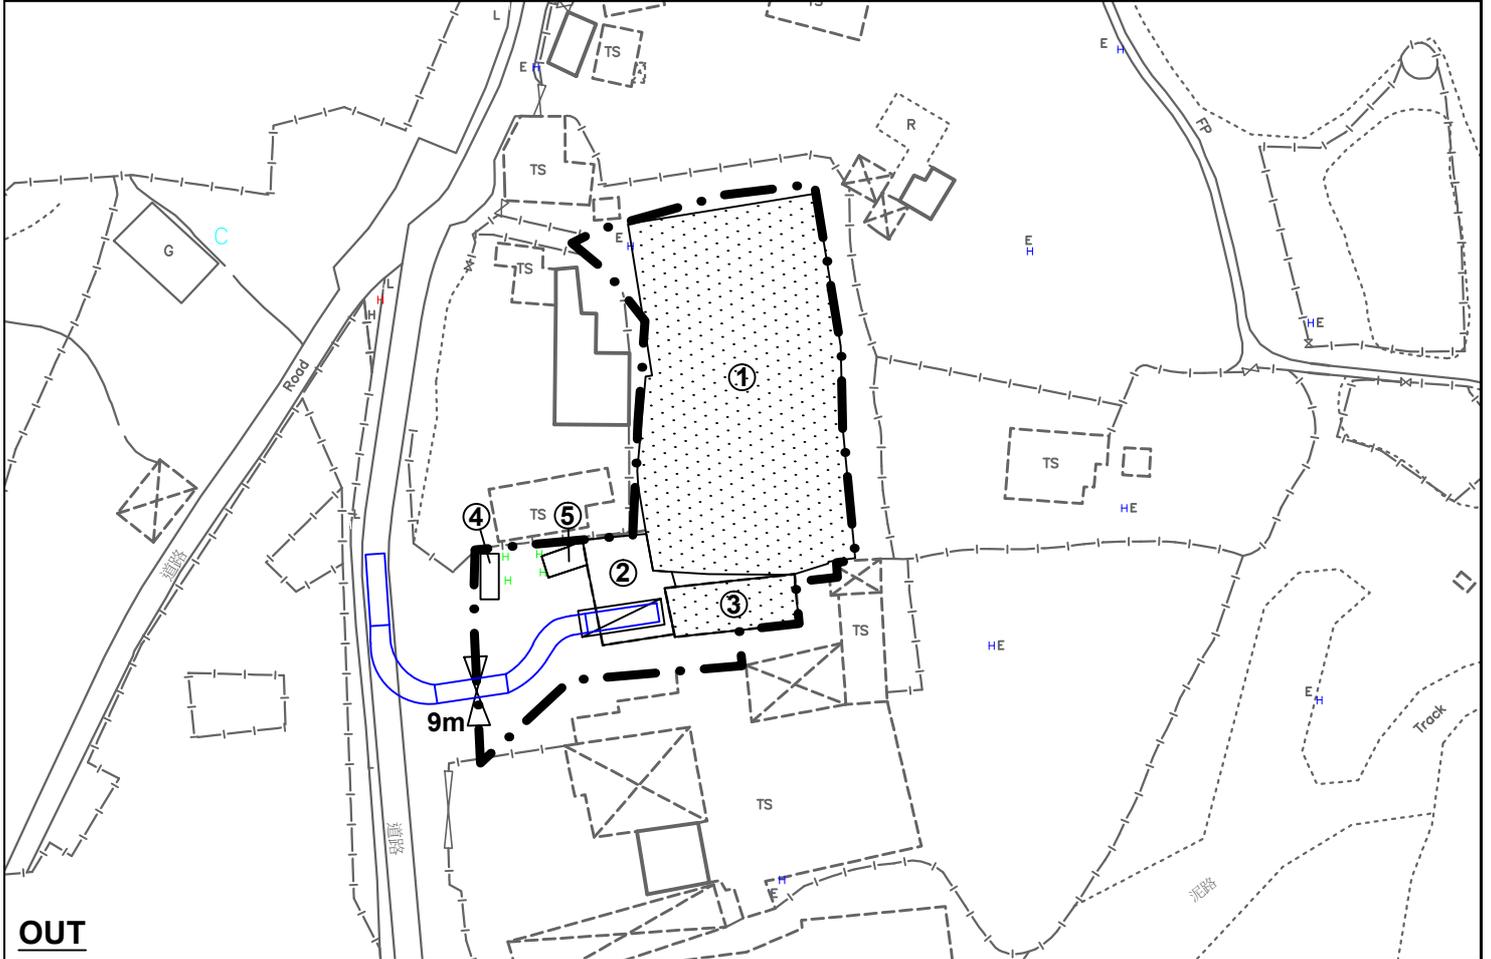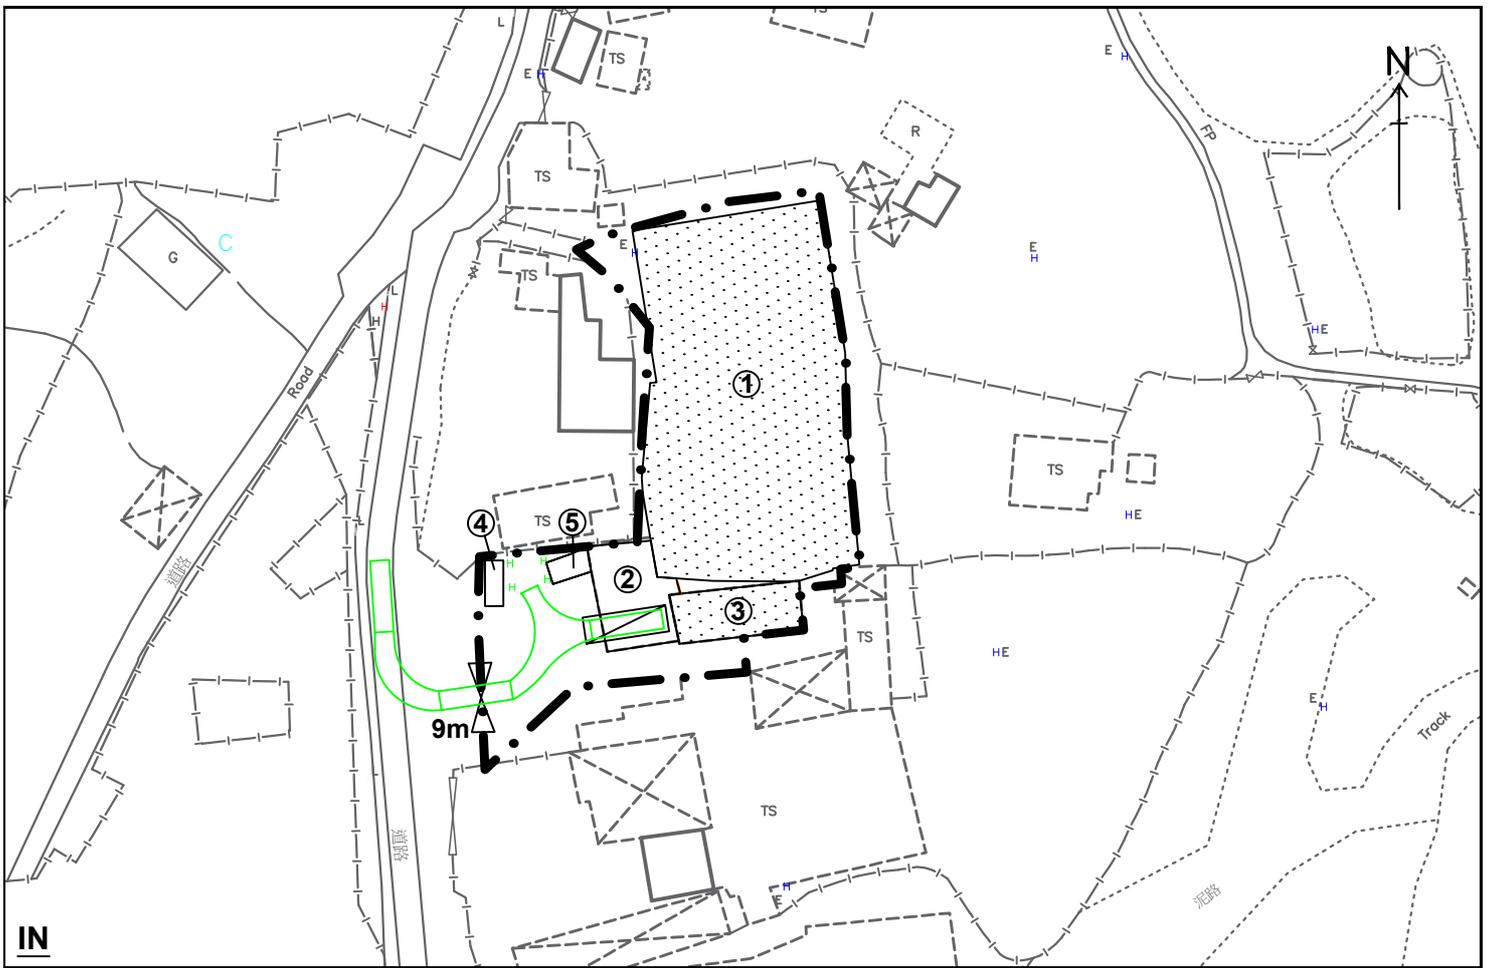

Swept Path Analysis - Medium Goods Vehicle


Figure 5

Scale 1:1000



羅迅測計師行
Lawson David & Sung
 SURVEYORS LIMITED
 Property Consultants • Planning • Valuers • Auctioneers
 Estate Agency Licence No. C-006328

Site Photos

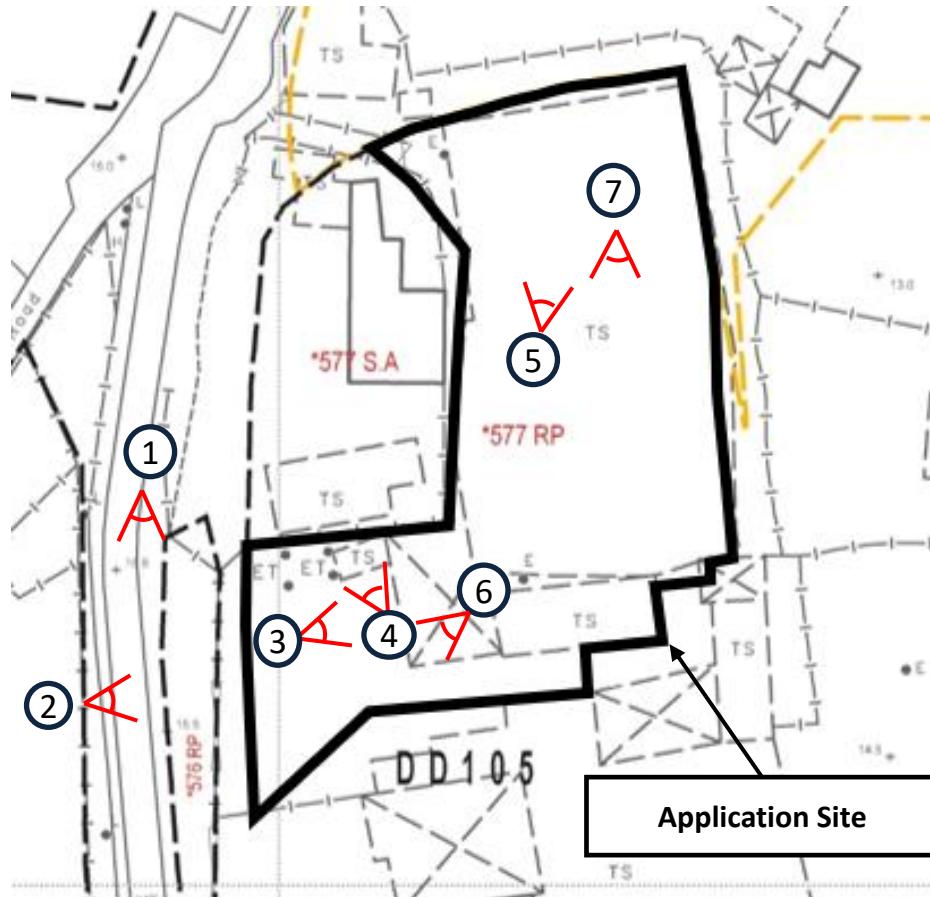

Legend:

-  Viewpoint of the Photo
-  Photo No.

Existing Condition of the Application Site and Its Surroundings

Site Photos