

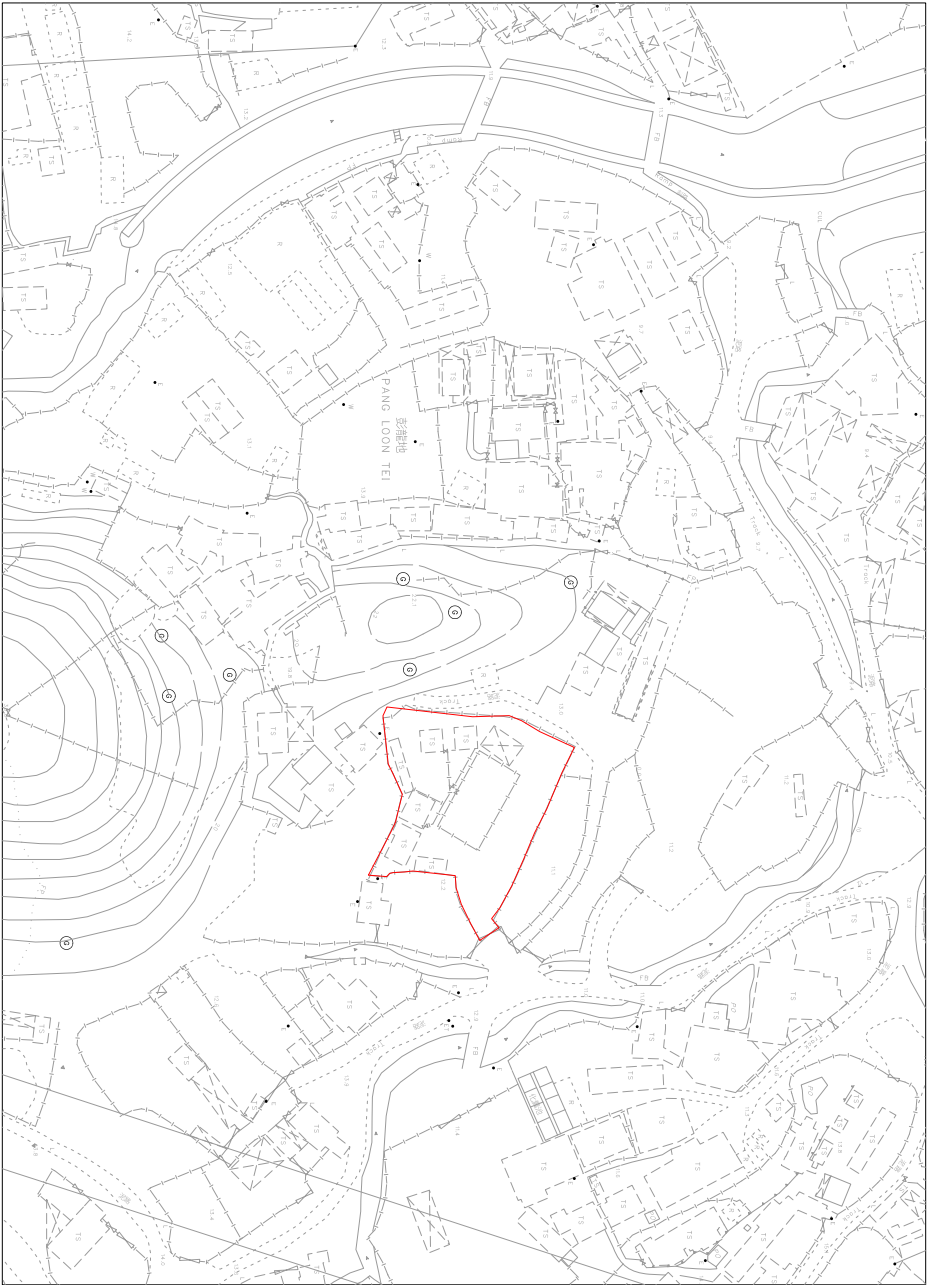


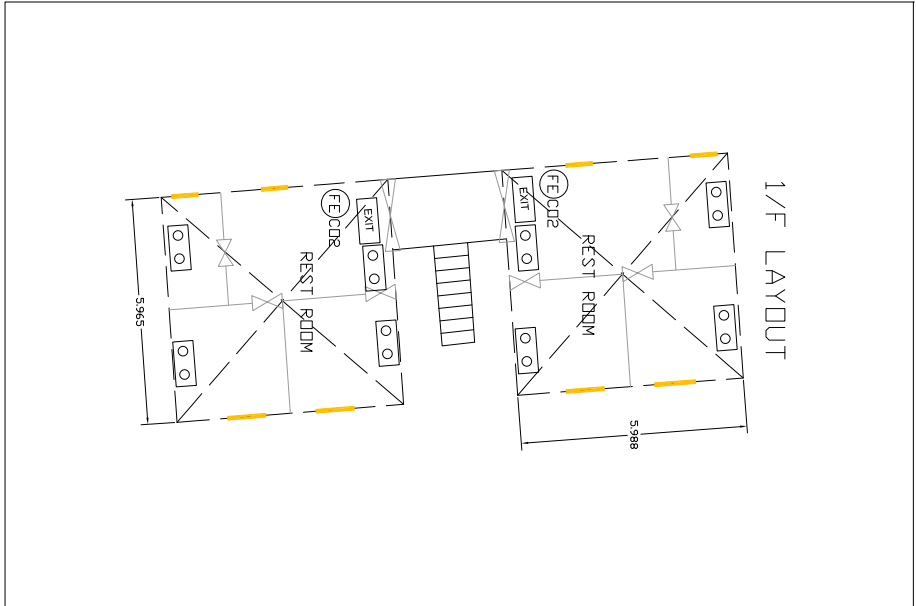

LOCATION PLAN
Scale - 1:2000

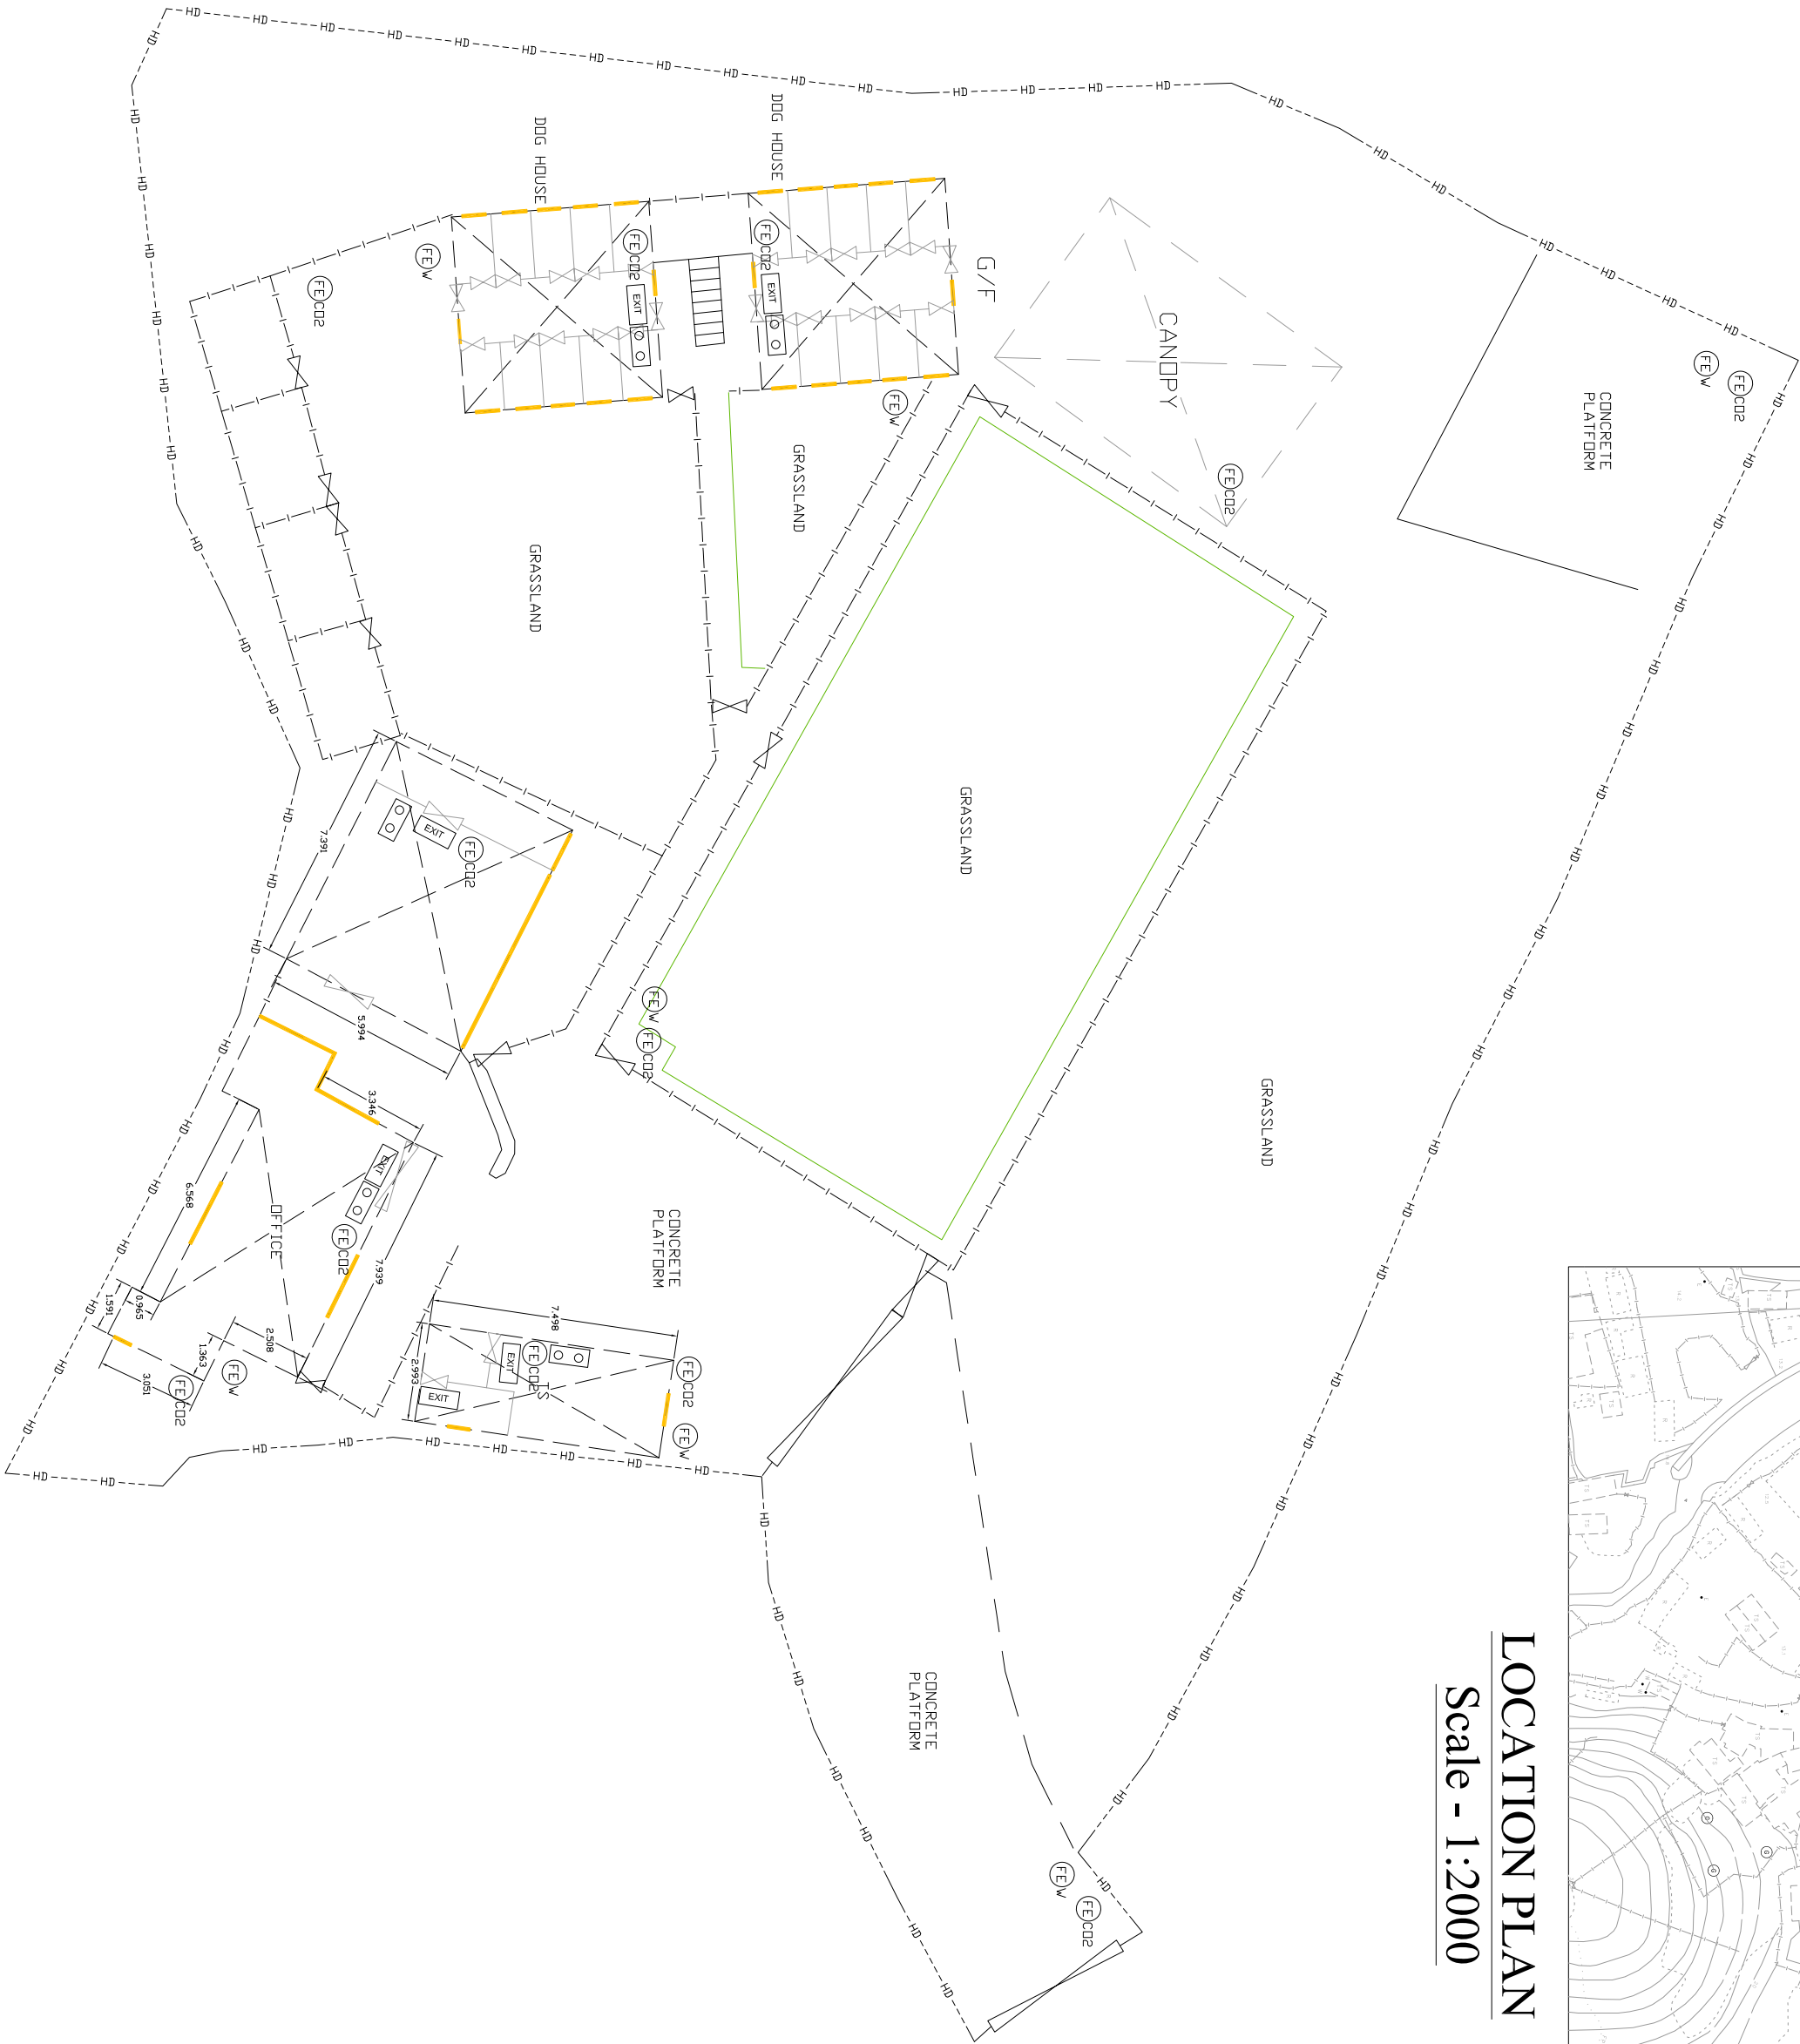

1/F LAYOUT PLAN

LEGEND

- EXIT EXIT SIGN
- EMERGENCY LIGHTING
- FE/CD2 5KG CD2 TYPE FIRE EXTINGUISHER
- FE/W 9 LITRE WATER TYPE FIRE EXTINGUISHER
- HD HARDING
- WINDOW

PROJECT	PROPOSED FIRE SERVICE INSTALLATIONS FOR LOT 2158 (PART), 2161 & 2163 (PART) in DD102
DRAWING TITLE	PLANNING APPLICATION No. A/STT/37)
FIRE SERVICE LAYOUT PLAN (G/F & 1/F REST ROOM)	
FSI CONTRACTOR	
SWINTON ENGINEERING CO., LTD.	
Plan No.: SWJ0663	
Scale: 1: 200@A2	
Date: AUGUST 2026	
Page: 1 of 1	
DRAWN BY: HENRY NG	
CHECKED BY: LUNG	
APPROVED BY: HENRY NG	