



Attachment 4

REVISED SWEEP PATH


Appendix A - Swept Path Analysis
- 11m RCV (Lower Platform)

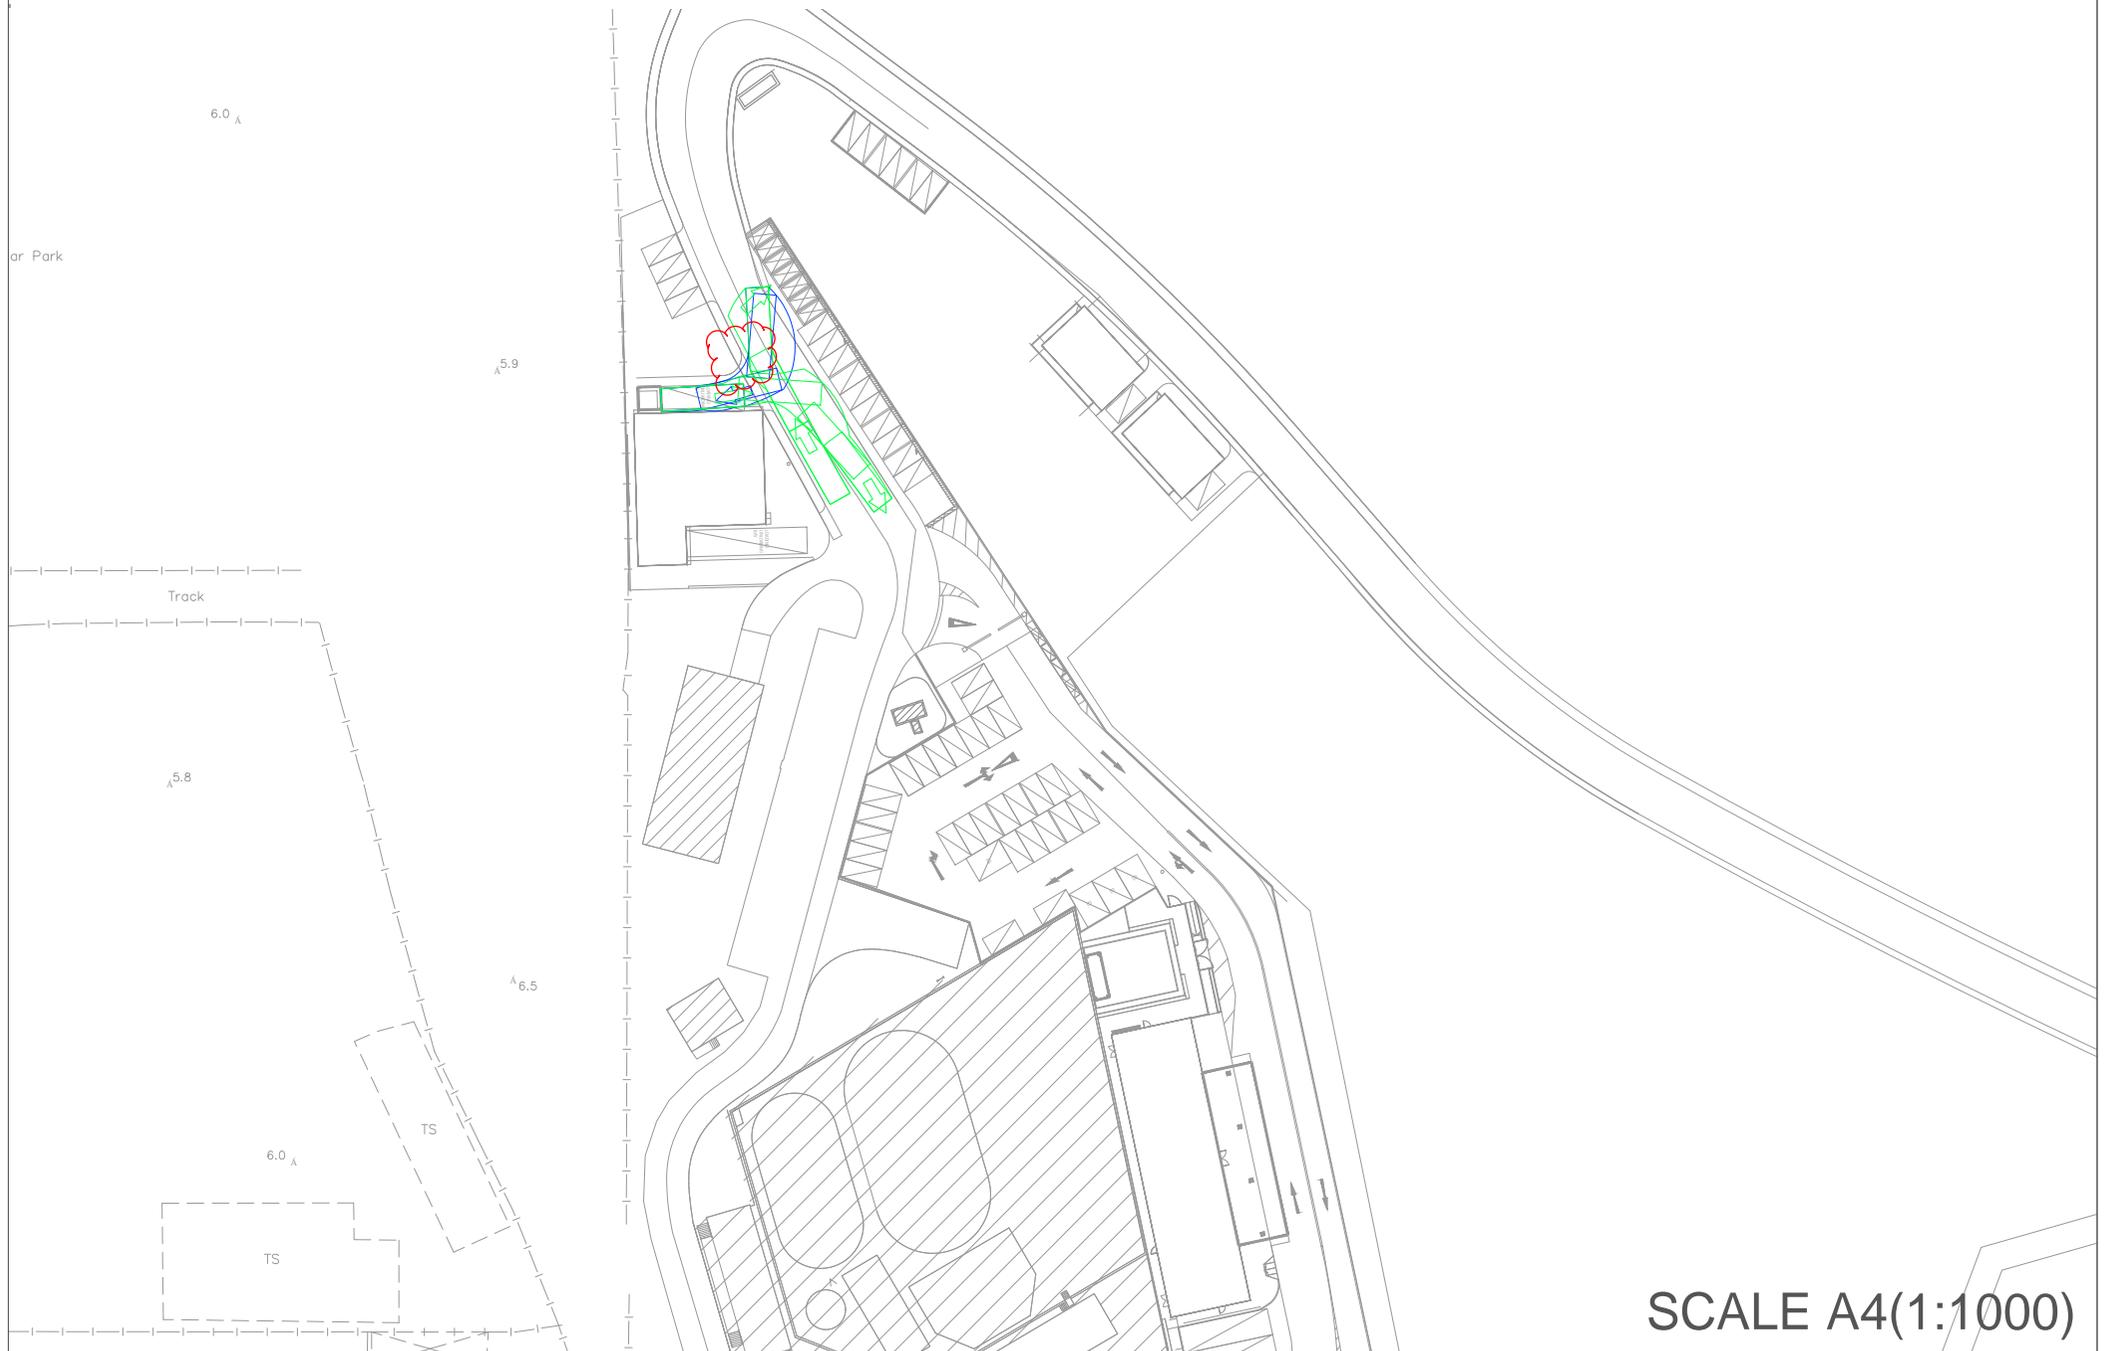

Appendix A - Swept Path Analysis
- 16m Articulated Vehicles (Lower Platform)

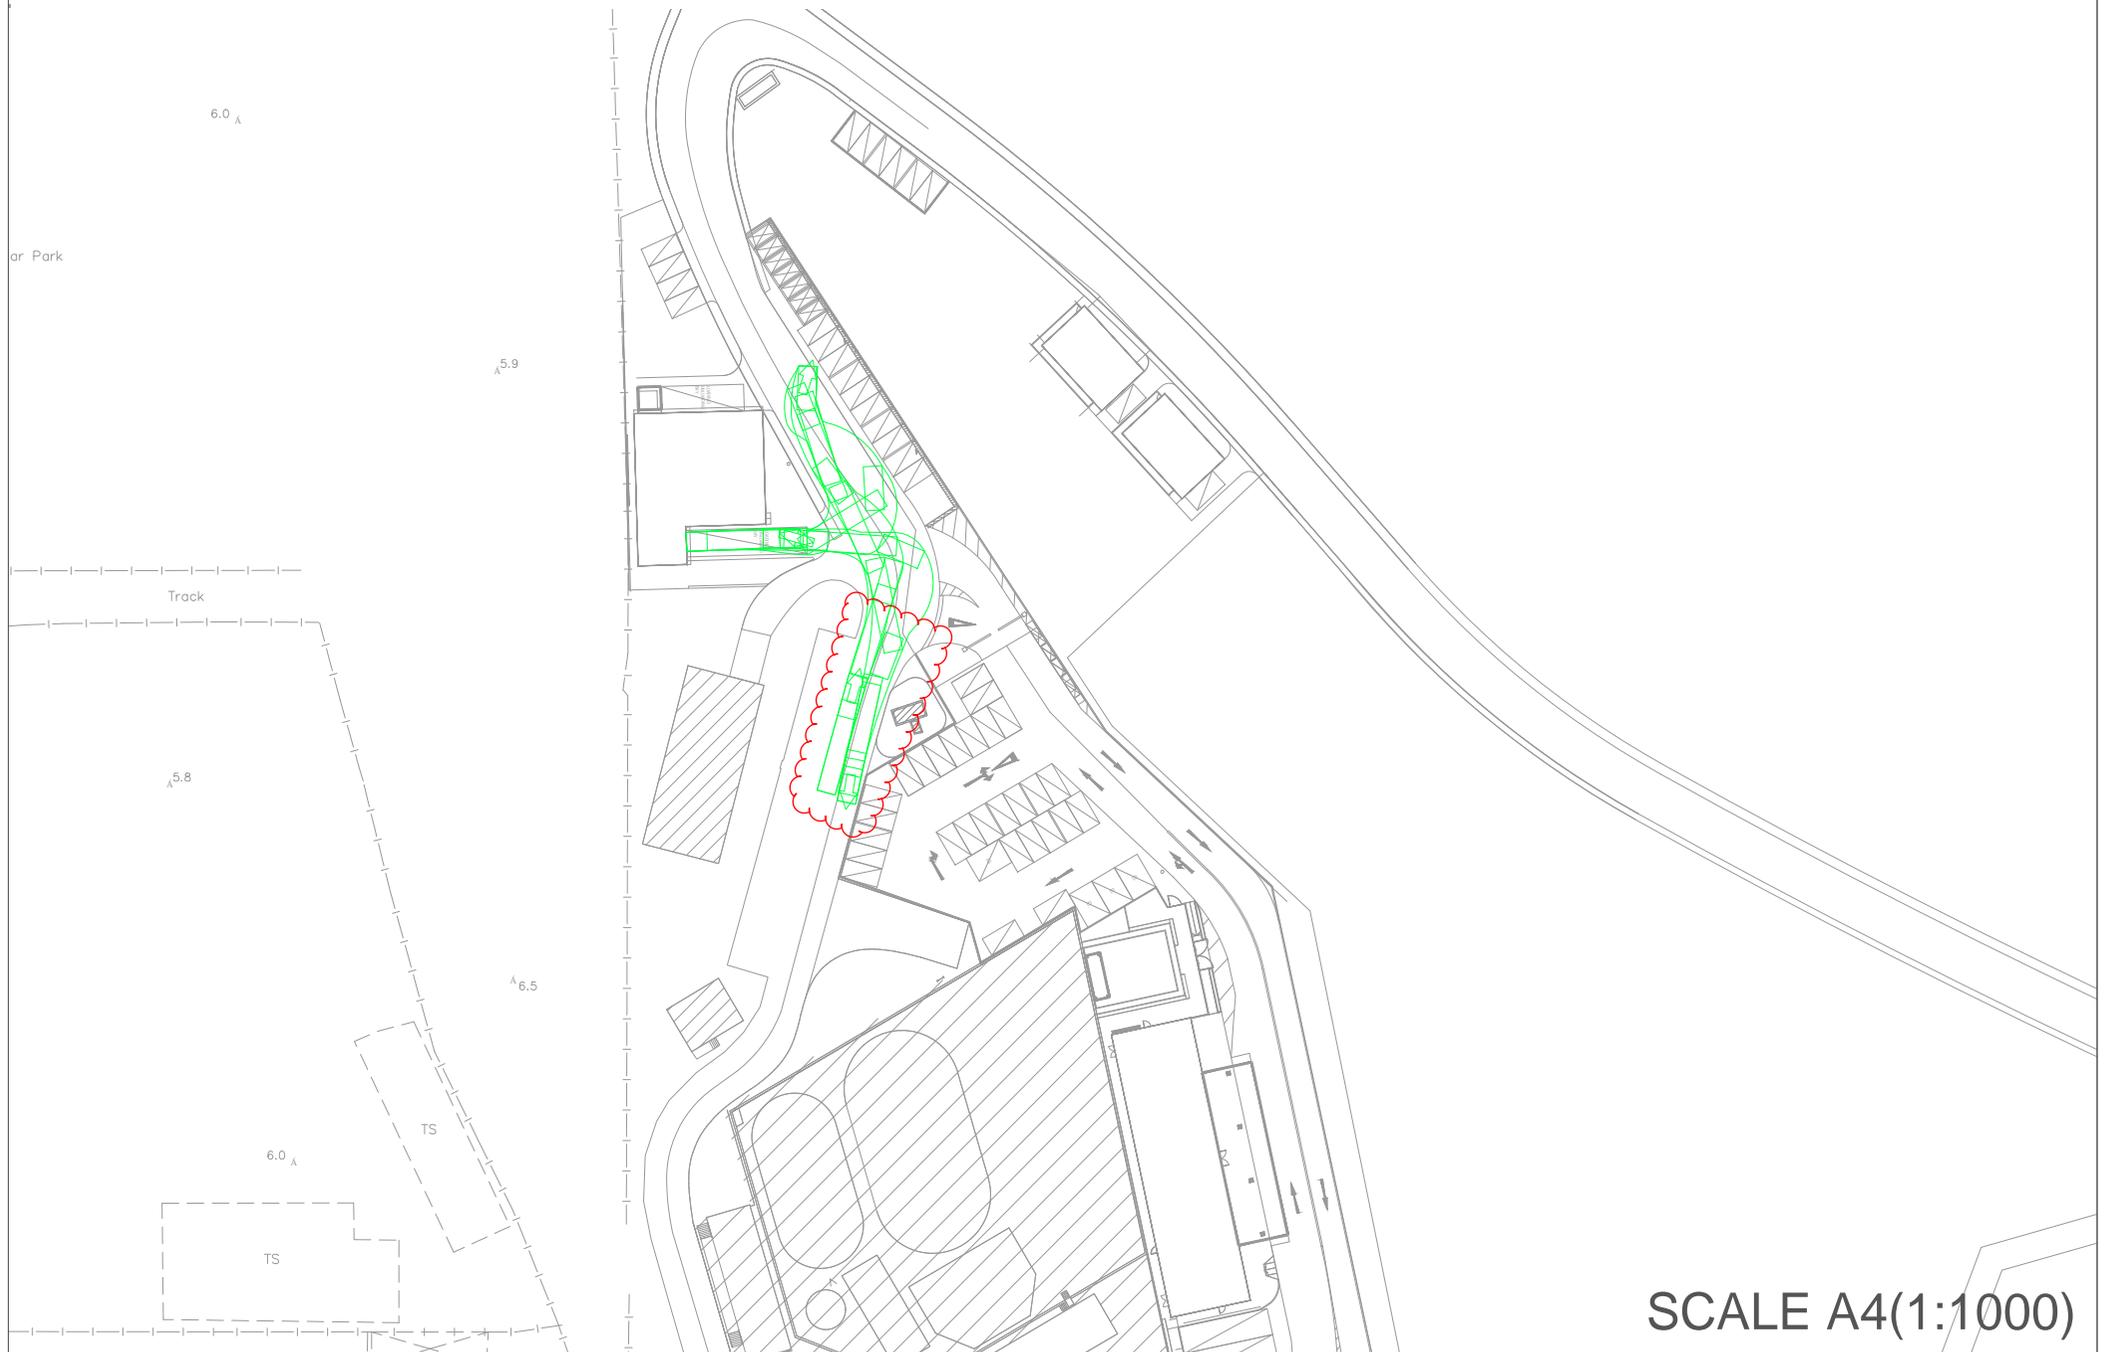

Appendix A - Swept Path Analysis
- 12m RCV (Middle Platform)

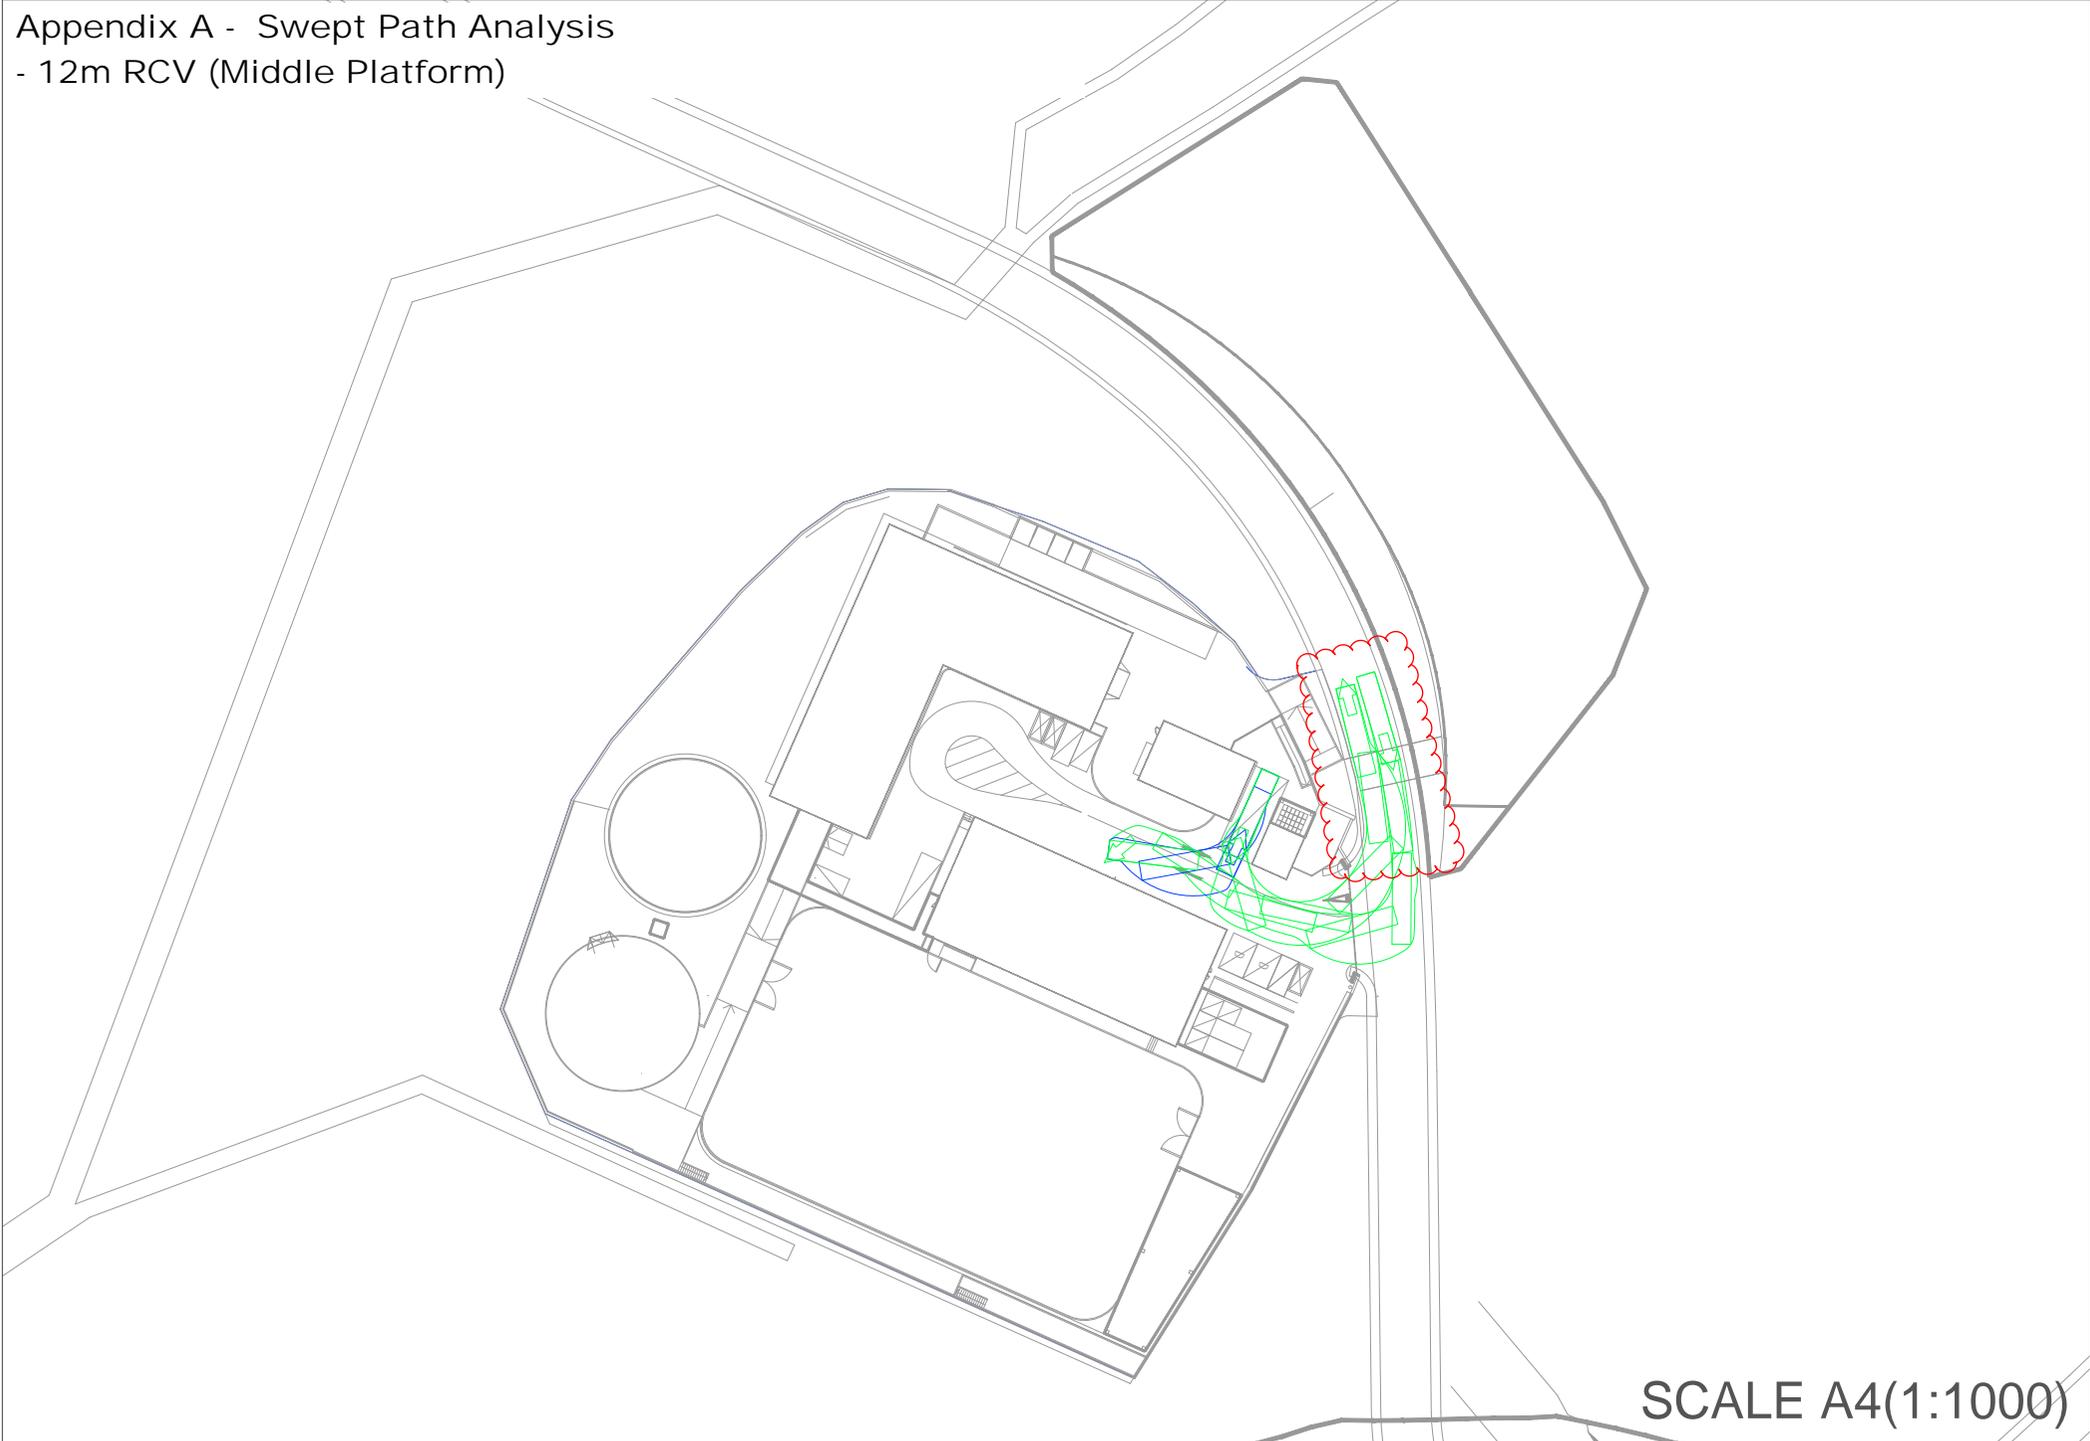

SCALE A4(1:1000)