

Appendix IIa

Tuen Mun

STRUCTURE No.	USAGE	HEIGHT (about)	Area (about)
1	Shop	3.9m	58.8m ²
2	Shop	4.4m	92.1m ²
3	Shop	4.64m	90.1m ²
4	Shop & Service	5.73m	136.2m ²
TOTAL AREA:			377.2m ²

Legend

Lot Boundary


Structure

EXISTING STRUCTURES WITH
SWEPT PATH ANALYSIS 01
ON LOT Nos. 795 S.C ss.3, S.C ss.4,
S.C RP & S.D IN D.D.130

Survey District: Tuen Mun	Scale.: 1:200(A3)
Survey Sheet No.: 6-NW-17C/22A	Date: 30/04/2025

Gender Consultants Limited

Plan No.: Plan/TM/DD130/795/SW01

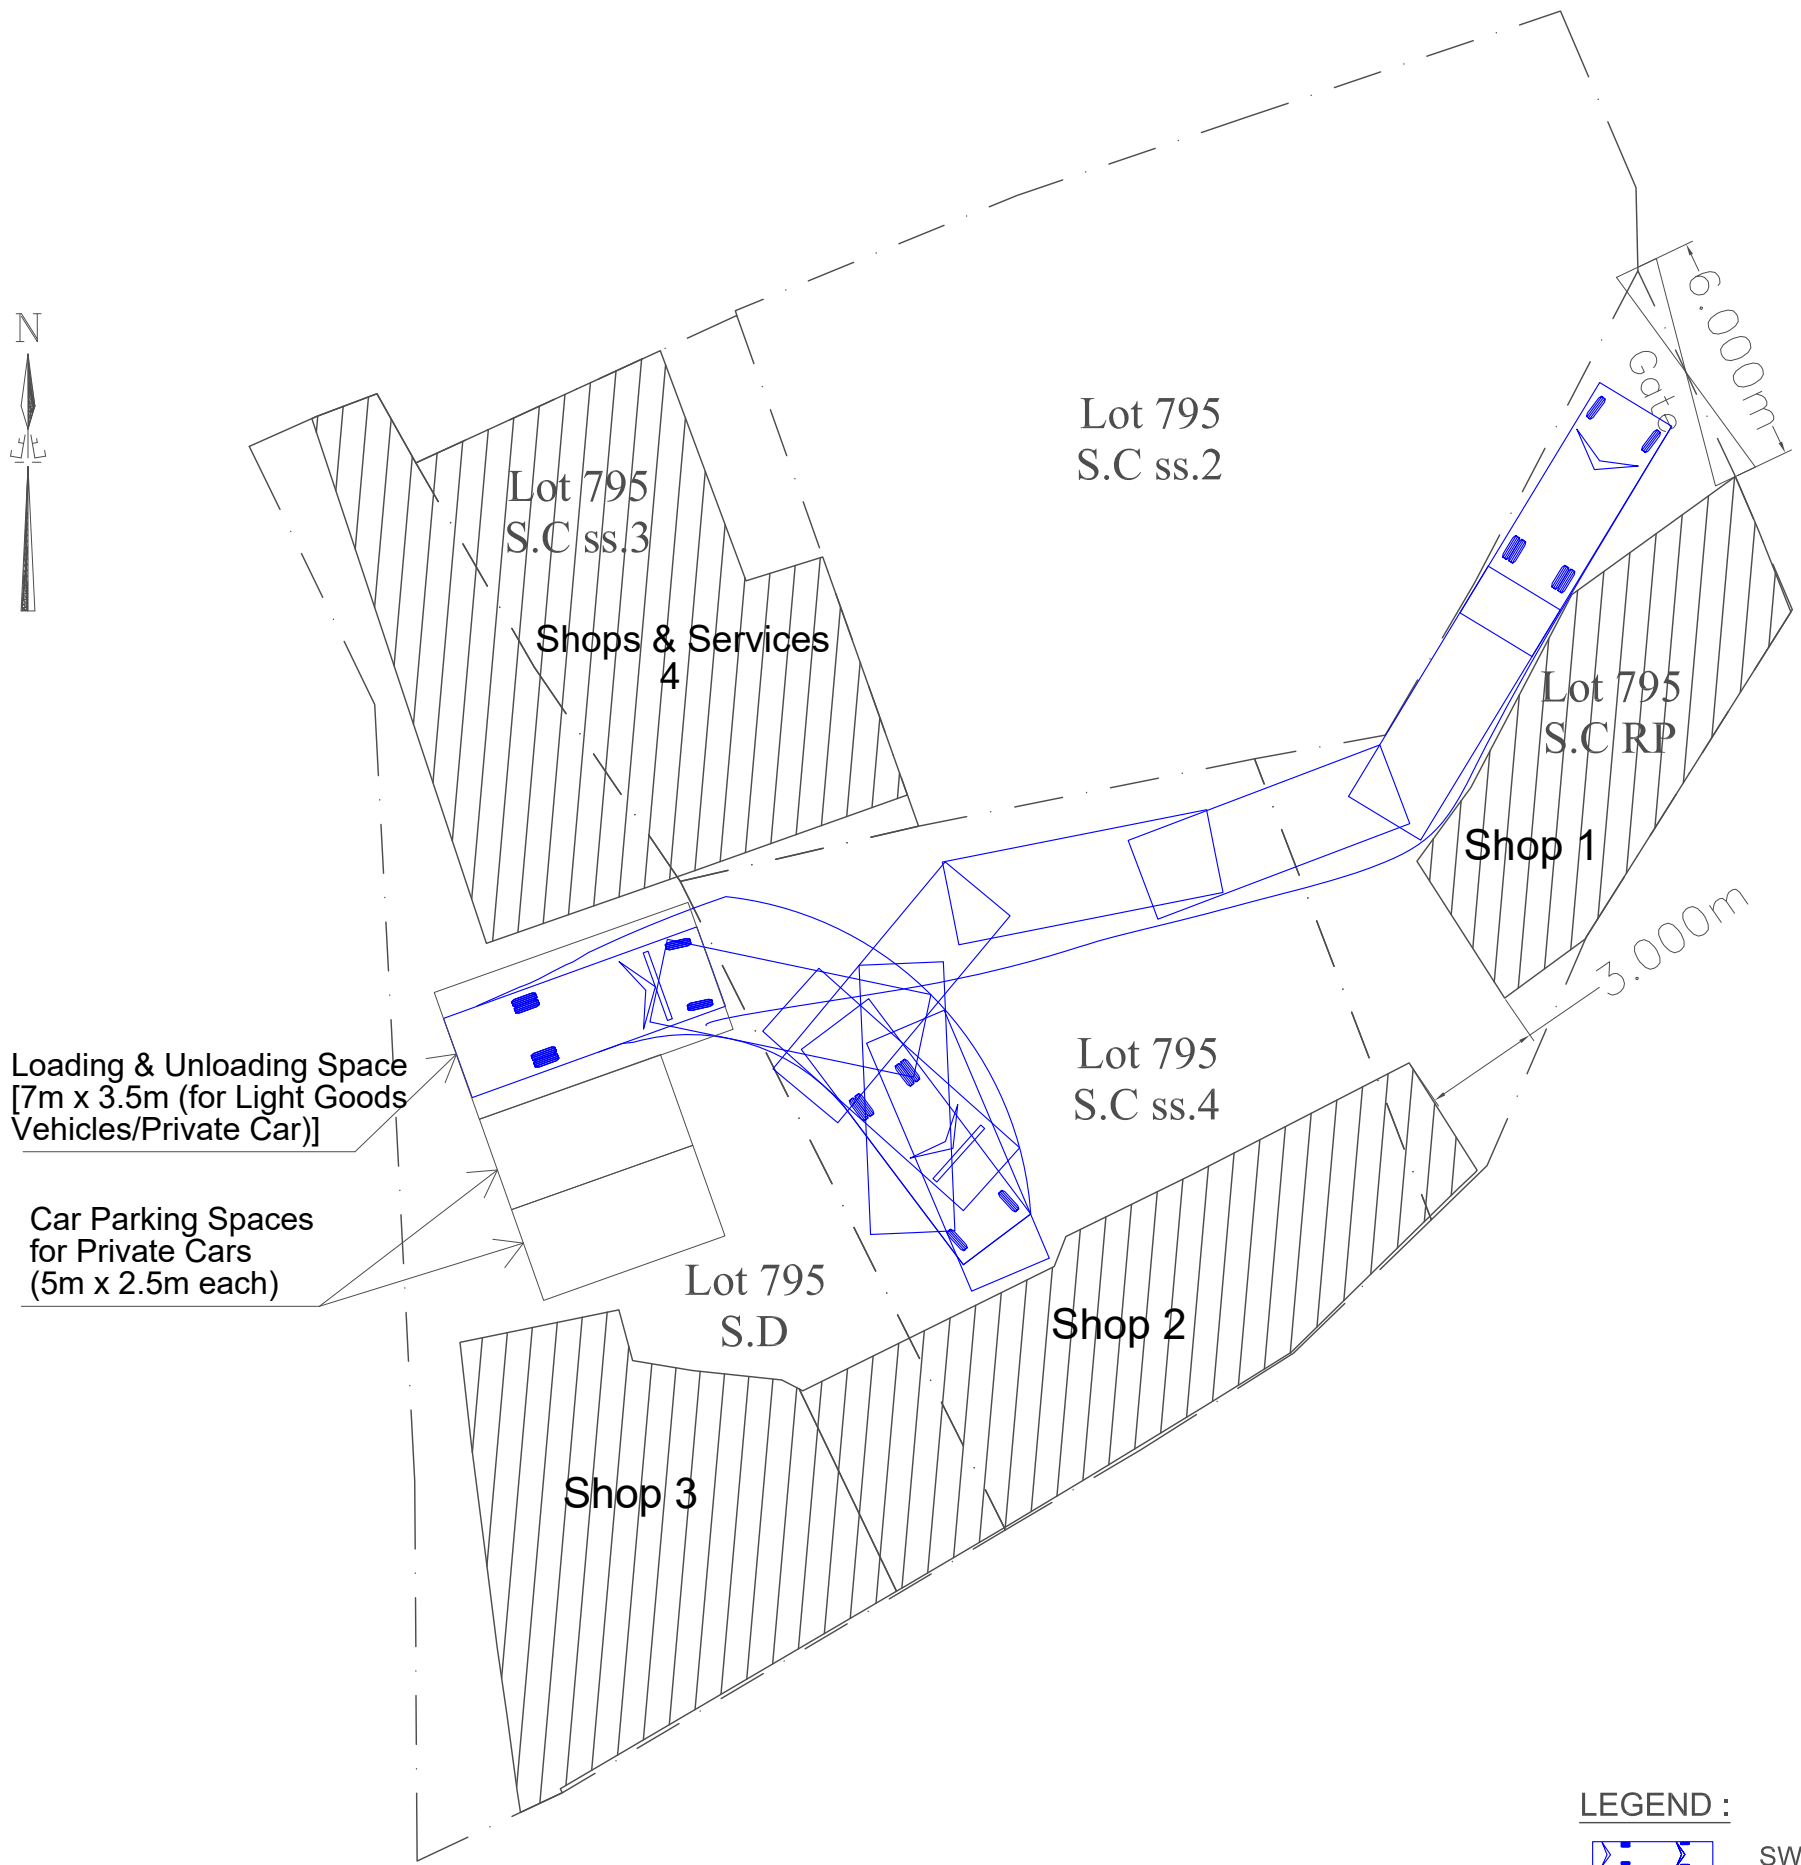

LEGEND :
SWEPT PATH (IN)

Appendix IIb

Tuen Mun

STRUCTURE No.	USAGE	HEIGHT (about)	Area (about)
1	Shop	3.9m	58.8m ²
2	Shop	4.4m	92.1m ²
3	Shop	4.64m	90.1m ²
4	Shop & Service	5.73m	136.2m ²
TOTAL AREA:			377.2m ²

Legend

Lot Boundary


Structure

EXISTING STRUCTURES WITH SWEPT PATH ANALYSIS 02 ON LOT Nos. 795 S.C ss.3, S.C ss.4, S.C RP & S.D IN D.D.130

Survey District: Tuen Mun	Scale.: 1:200(A3)
Survey Sheet No.: 6-NW-17C/22A	Date: 30/04/2025

Gender Consultants Limited

Plan No.:
Plan/TM/DD130/795/SW02

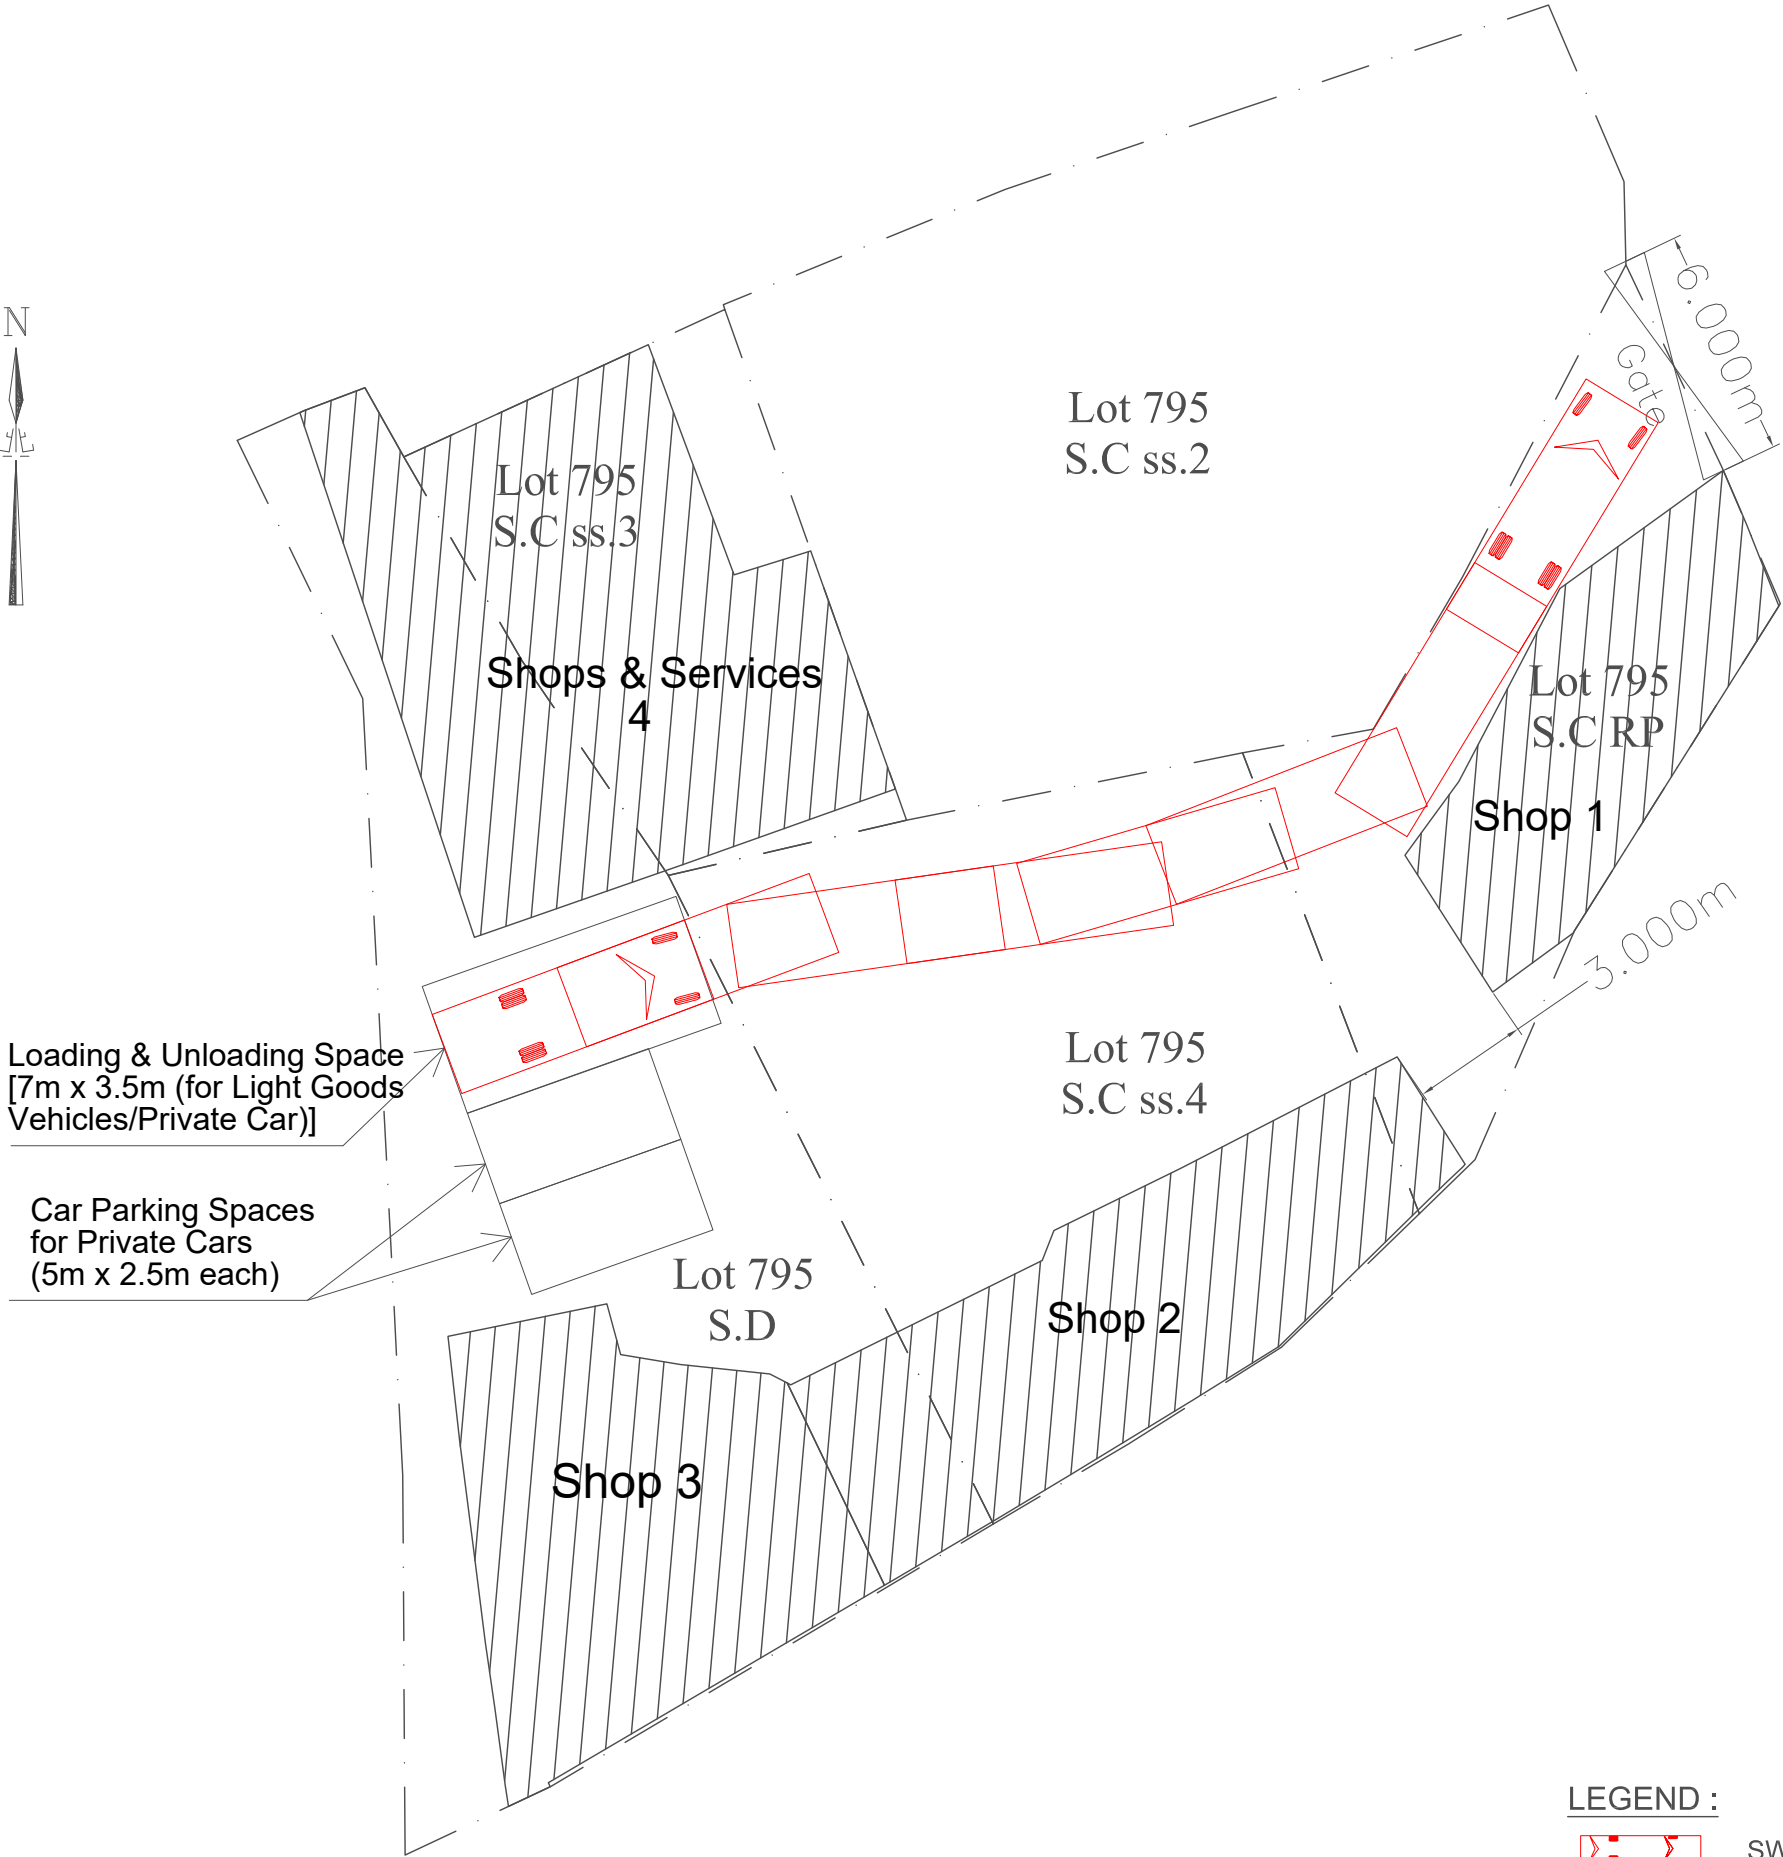

LEGEND :

 SWEPT PATH (OUT)