


# 布局圖

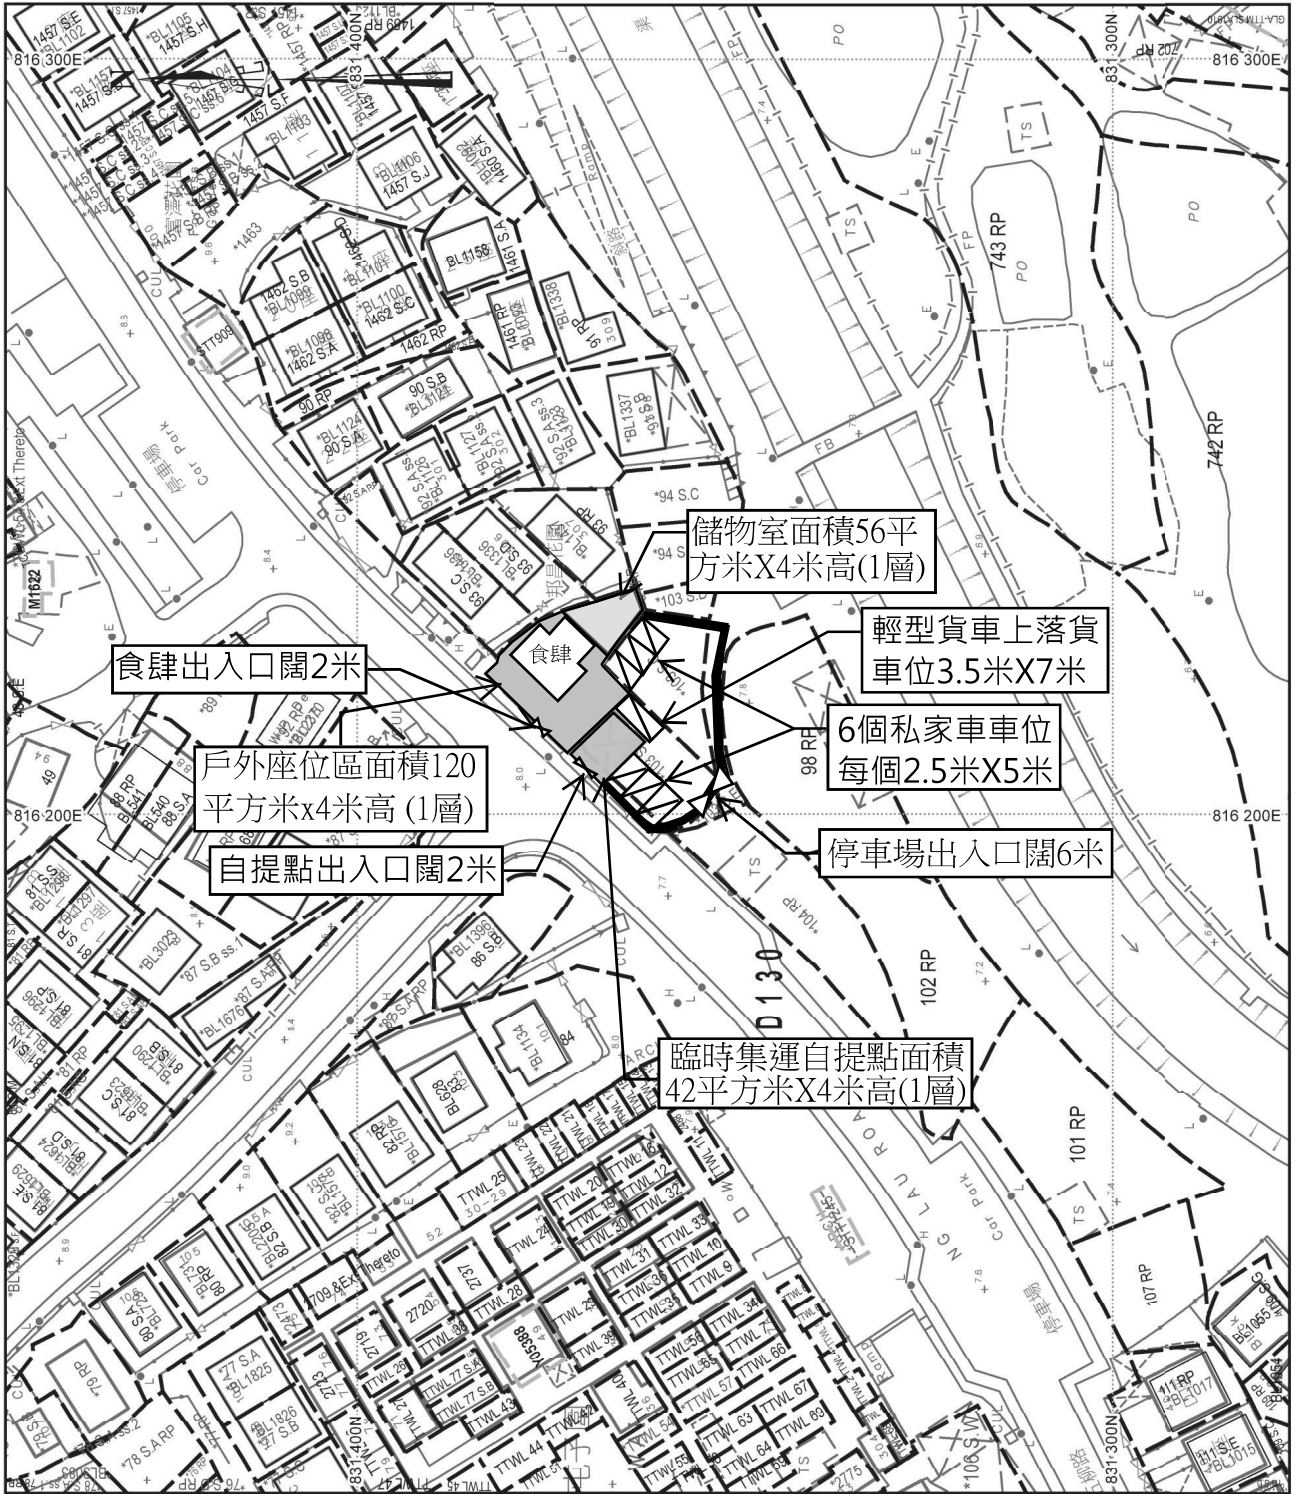

比例尺 SCALE 1:1000

