


LOCATION PLAN

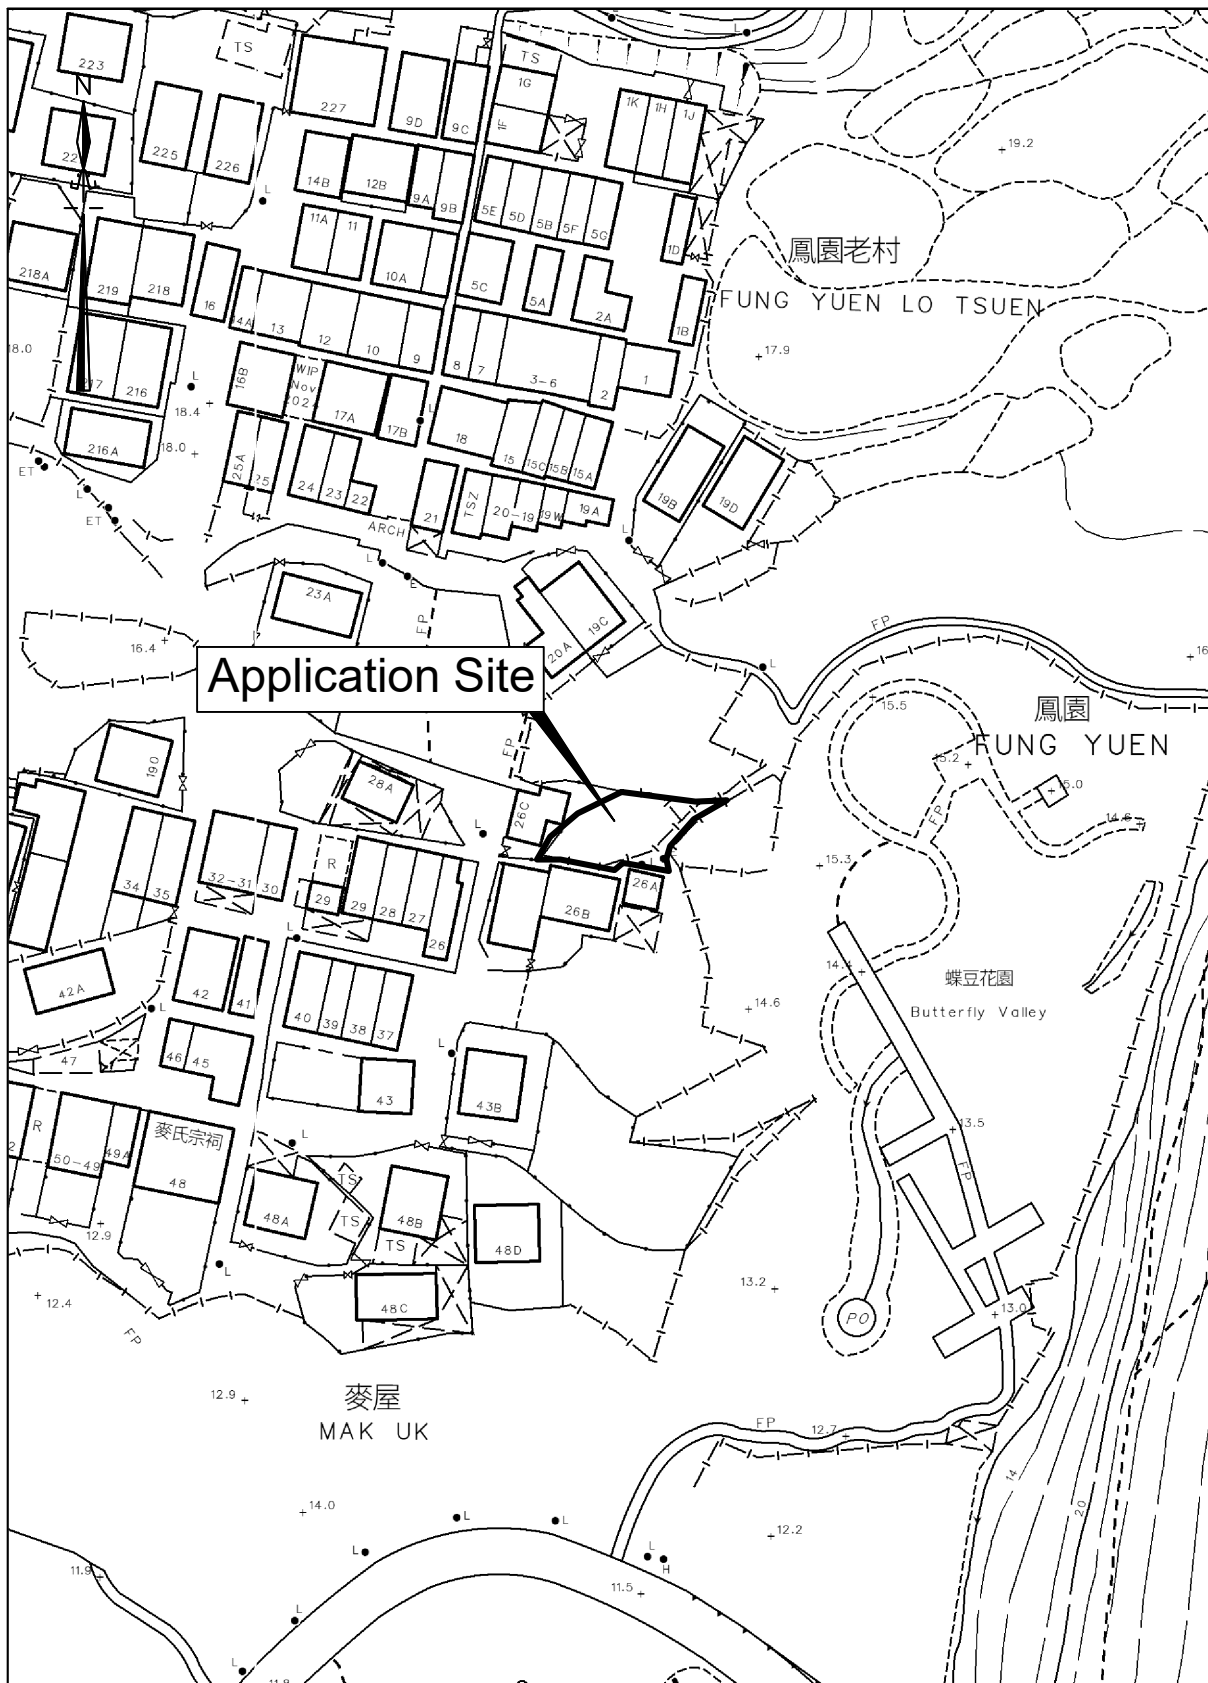

卓 弘 測 量 服 務 公 司
CHUO WANG SURVEY SERVICES COMPANY


Scale : 1:1000

Survey Sheet No. : 3-SW-25C & 25D

Date : September 2025

Plan No. : CW/DN/115B/11/LP/01

PROPOSED SMALL HOUSE PLAN LOT No. 115 S.B IN D.D. 11

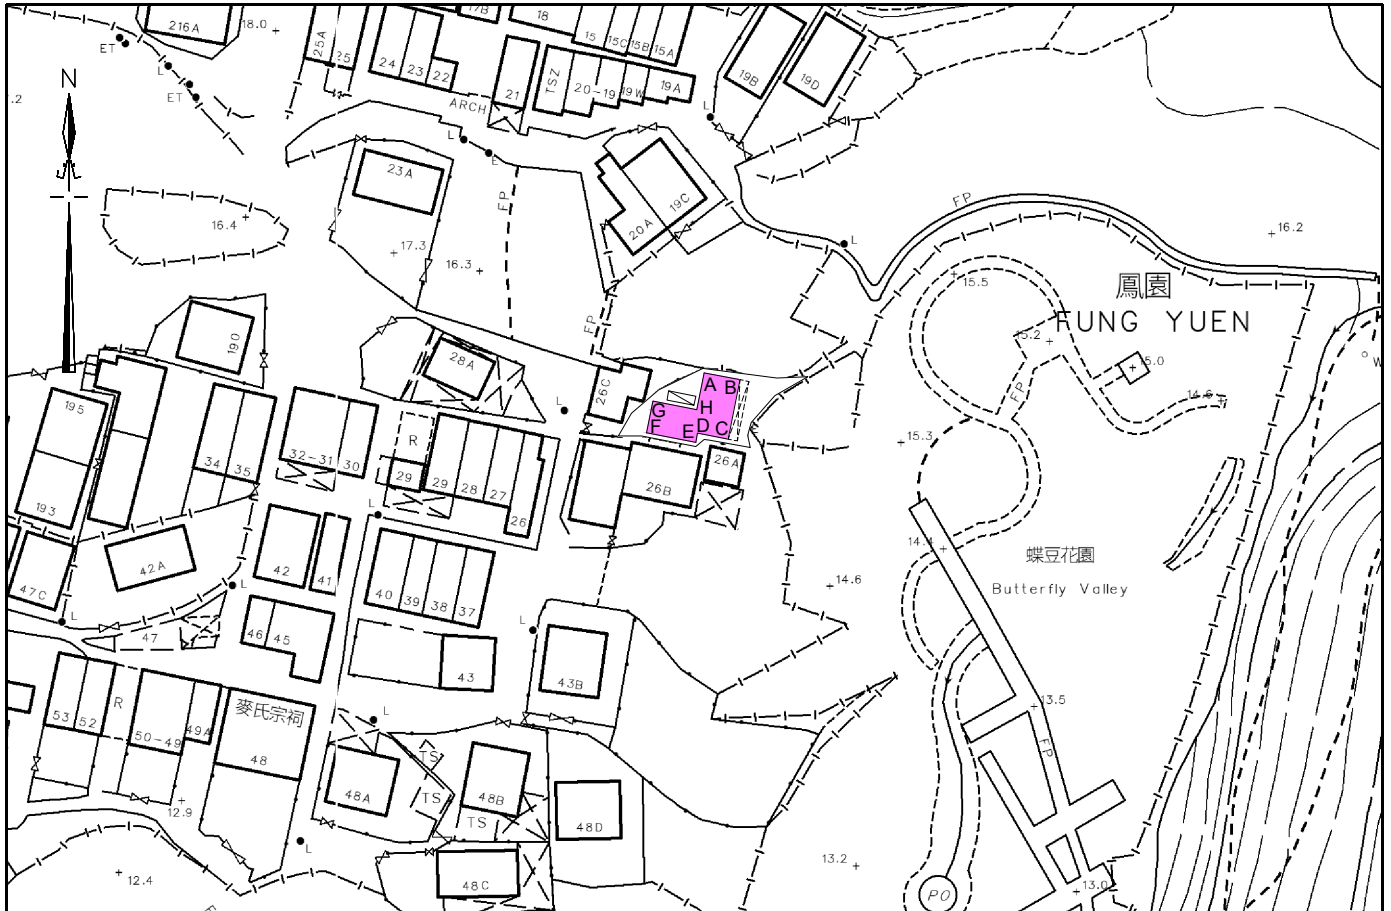

COLORED PINK AREA = 65.03 SQUARE METRES (ABOUT)

Line	Bearing	Distance(M)	Nothing	Easting	Pt.
A-B	101°06' 27"	4.827	836 147. 766	836 798. 806	A
B-C	191°06' 27"	8.000	836 146. 836	836 803. 543	B
C-D	281°06' 27"	4.136	836 138. 986	836 802. 002	C
D-E	191°06' 27"	1.264	836 139. 782	836 797. 944	D
E-F	281°06' 27"	6.630	836 138. 542	836 797. 700	E
F-G	11°06' 27"	4.300	836 139. 818	836 791. 194	F
G-H	101°06' 27"	5.939	836 144. 038	836 792. 022	G
H-A	11°06' 27"	4.964	836 142. 894	836 797. 850	H

LOCATION PLAN



Remarks:

Please refer to
SRP No. SRP/WK/CW1427/TP-D1 for boundary
information of Lot No. 115 S.B in D.D. 11

Legends:

-  Septic Tank (3.658m x 1.219m)
-  Balcony (8.000m x 1.219m)

Scale : 1:1000
Survey Sheet No. : 3-SW-25C & 25D
Date : November 2024
Plan No. : CW/DN/115B/11/BL/01

卓 弘 測 量 服 務 公 司
CHUO WANG SURVEY SERVICES COMPANY