



LOCATION PLAN

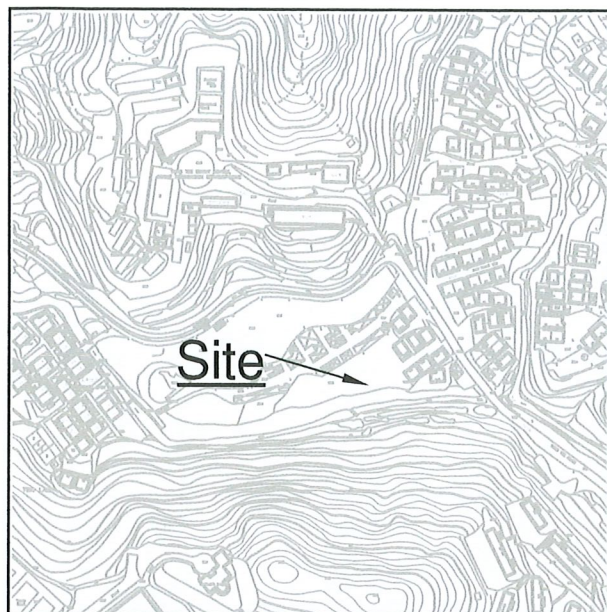

SCALE 1:5000

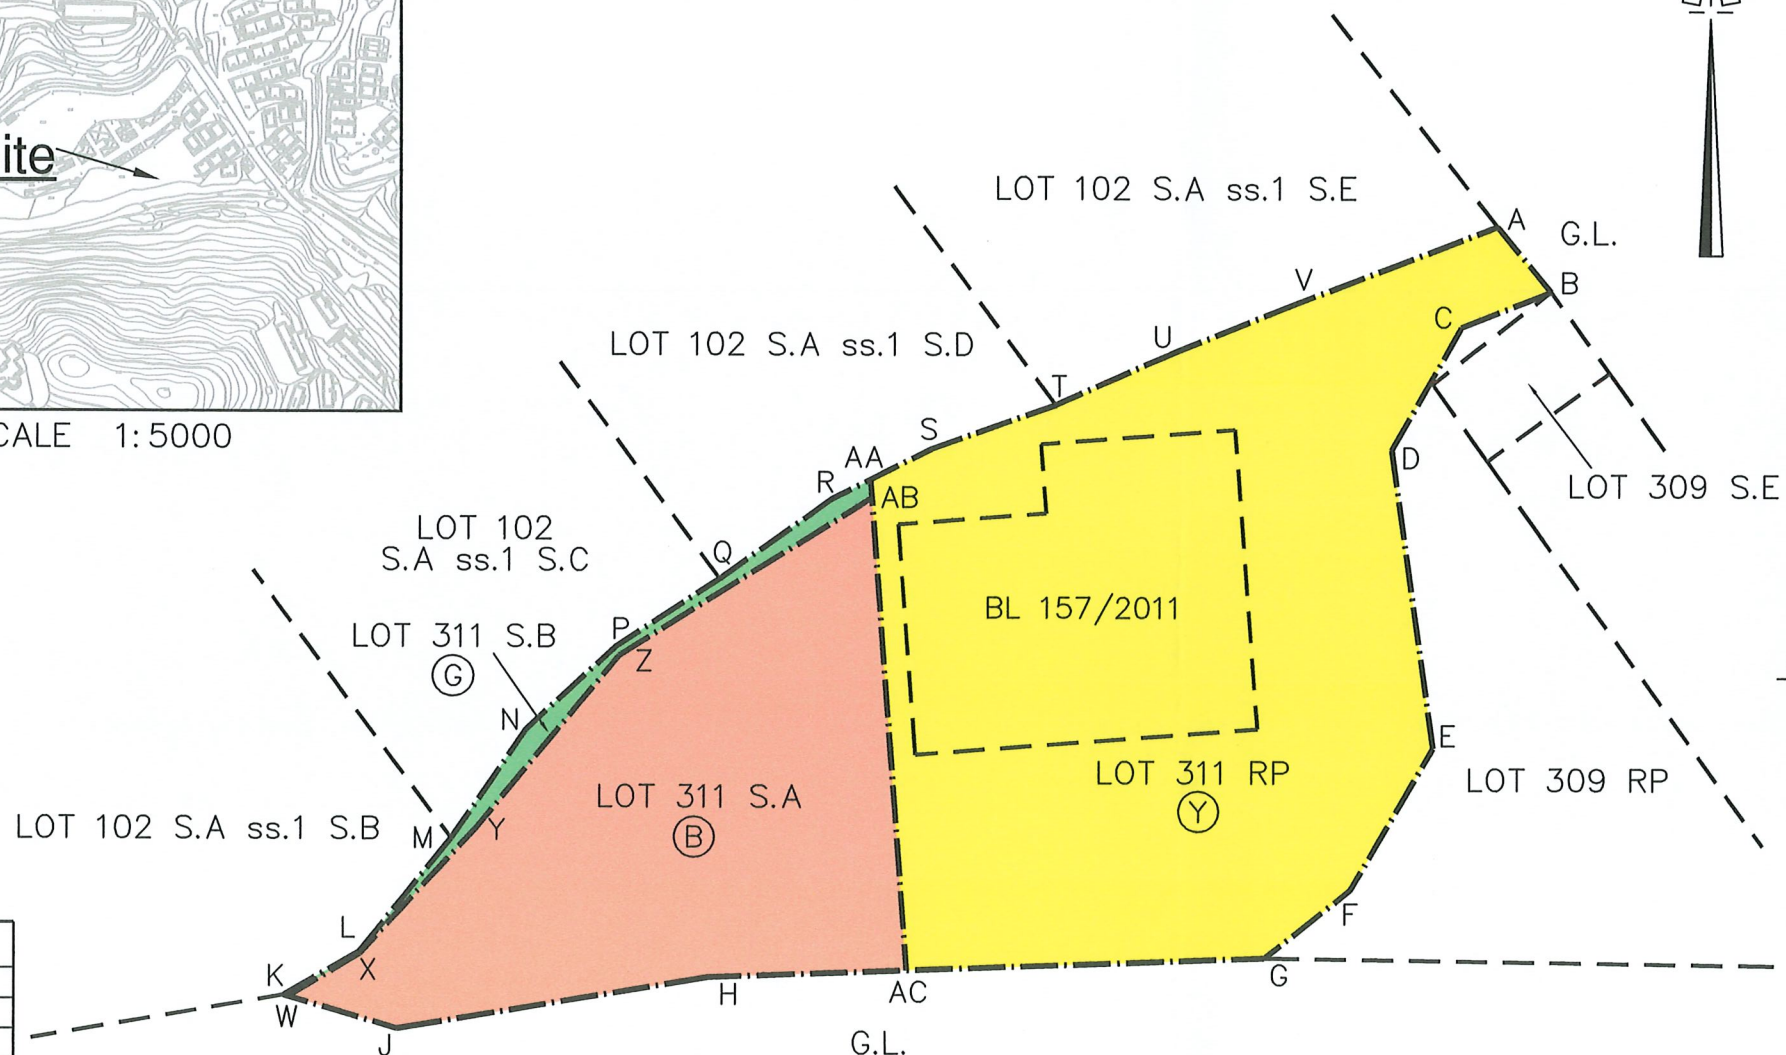

Ref	Colour
B	BROWN
G	GREEN
I	INDIGO
O	ORANGE
P	PINK
R	RED
V	VIOLET
Y	YELLOW
GY	GREY
'L' Prefixes light shades of above	

SCALE 1 : 200

METRES 5 0 5 10 15 20 METRES

LOT COORDINATES & DIMENSIONS

Boundary Point	Bearing	Distance in metres	Northing	Easting
Lot 311 S.A in D.D. 14				
W			836951.530	838511.501
X	59 18 57	2.215	836952.660	838513.406
Y	42 32 00	4.488	836955.967	838516.440
Z	39 51 02	5.963	836960.545	838520.261
AB	58 03 50	7.895	836964.721	838526.961
AC	175 40 53	12.508	836952.249	838527.903
H	267 58 55	5.237	836952.065	838522.669
J	260 31 04	8.383	836950.684	838514.401
W	286 15 30	3.021	836951.530	838511.501

Lot 311 S.B in D.D. 14				
K			836951.563	838511.387
L	60 14 25	2.318	836952.714	838513.399
M	38 44 32	3.844	836955.712	838515.805
N	34 38 04	3.511	836958.600	838517.800
P	47 29 22	3.256	836960.800	838520.200
Q	57 01 48	3.262	836962.575	838522.937
R	54 25 32	3.618	836964.680	838525.880
AA	63 26 10	1.168	836965.203	838526.925
AB	175 40 53	0.482	836964.721	838526.961
Z	238 03 50	7.895	836960.545	838520.261
Y	219 51 02	5.963	836955.967	838516.440
X	222 32 00	4.488	836952.660	838513.406
W	239 18 57	2.215	836951.530	838511.501
K	286 15 30	0.119	836951.563	838511.387

Lot 311 RP in D.D. 14				
AA			836965.203	838526.925
S	63 26 10	1.828	836966.020	838528.560
T	70 37 46	3.492	836967.178	838531.854
U	66 03 34	3.333	836968.530	838534.900
V	68 20 54	3.551	836969.840	838538.200
A	69 07 09	5.780	836971.900	838543.600
B	140 15 40	2.237	836970.180	838545.030
C	248 31 20	2.573	836969.238	838542.636
D	209 49 10	3.734	836965.998	838540.779
E	172 04 50	7.947	836958.127	838541.874
F	210 20 00	4.348	836954.374	838539.678
G	231 46 00	2.892	836952.584	838537.406
AC	267 58 55	9.509	836952.249	838527.903
AA	355 40 53	12.990	836965.203	838526.925

Table of Subdivisions

SECTION	AREA
LOT 311 S.A in D.D.14 (Coloured brown)	115.4 m ² (About)
LOT 311 S.B in D.D.14 (Coloured green)	6.8 m ² (About)
LOT 311 RP in D.D.14 (Coloured yellow)	220.9 m ² (About)
	(Including BL157/2011, Area = 65.03 sq. m.)
Total Area	343.1 m² (About)
	(Including BL157/2011, Area = 65.03 sq. m.)

I, Lau Chi Kwong an Authorized Land Surveyor registered under the Land Survey Ordinance (Cap. 473), hereby certify that this land boundary plan has been prepared from land boundary surveys that were carried out by me. or under my direct supervision, in conformity with the Code of Practice approved by the Land Survey Authority under the above Ordinance, and that this plan correctly represents that survey completed on the . 24th day of .February. 2022. .

Dated this . 9th . day of . March . . 2022. .

Authorized Land Surveyor

FOR OFFICIAL USE

Land Boundary Plan No. : LBP/TP/058/06265/D1

Survey District : Tai Po
Date of Survey : February 2022
Survey Sheet No. : 3-SE-21B
Survey Record Plan No. : SRP/TP/058/06265/D1

PLAN OF LOTS 311 S.A & RP
BEING SUBDIVISION OF LOT 311 RP IN D.D.14