


Dimension Plan of the Proposed Rebuilding on Lot 17 (H1) in D.D. 20 Tai Po

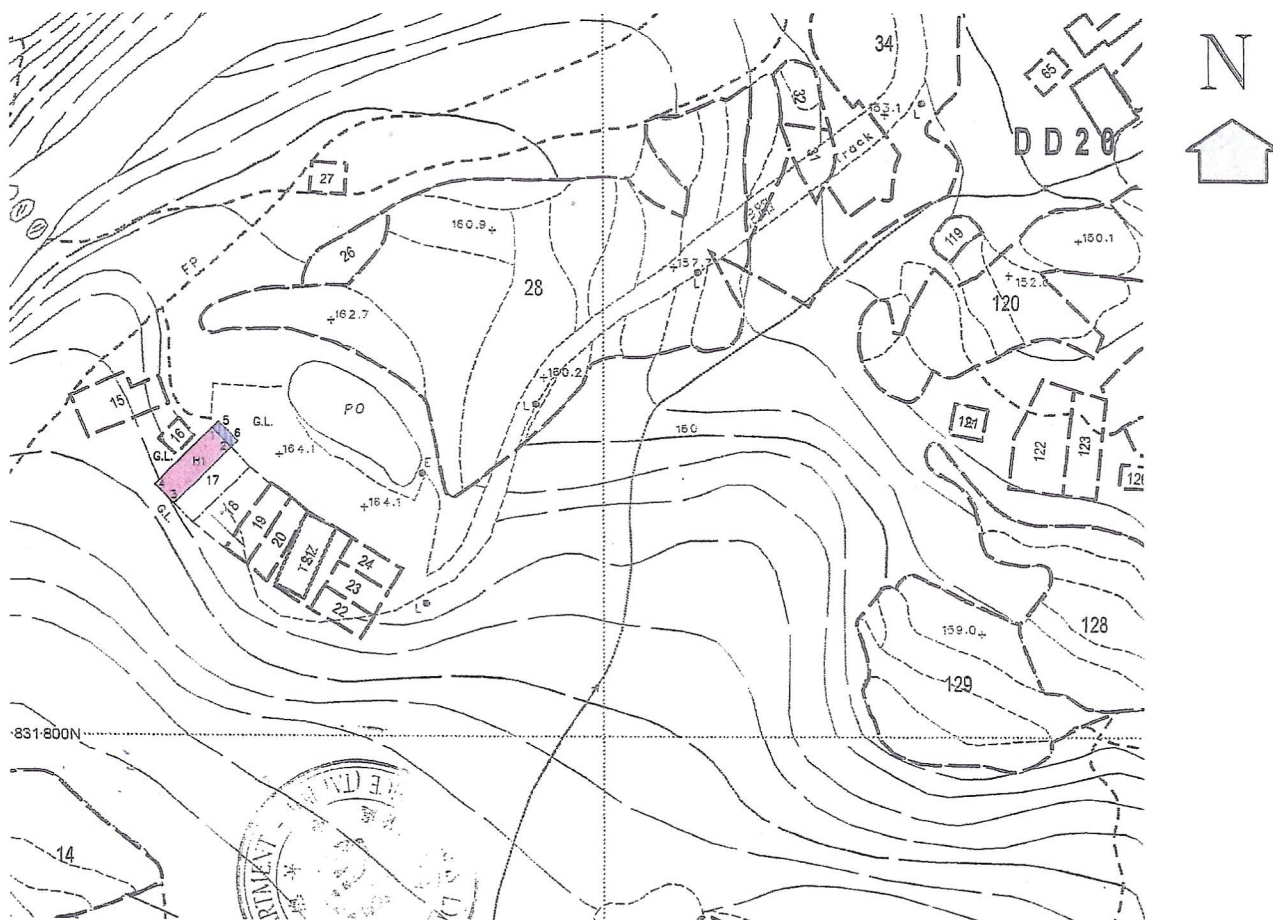


Coloured Pink Area 38.7 Square Metres (About)

Scale 1 : 1000

 Balcony

 Septic Tank (3.66m x 1.22m)

Side	Bearing ° ' "	Distance in Metres	Pt	Co-ordinate Data (1980 Datum)		Remarks
				N	E	
1 - 2	135 42 06	3.620	1	831840.731	834348.345	
2 - 3	225 42 06	10.679	2	831838.141	834350.873	
3 - 4	315 42 06	3.620	3	831830.682	834343.229	
4 - 1	45 42 06	10.679	4	831833.273	834340.702	
Co-ordinates of the balcony						
5 - 6	135 42 06	3.620	5	831841.583	834349.218	
6 - 2	225 42 06	1.220	6	831838.993	834351.746	
2 - 1	315 42 06	3.620	2	831838.141	834350.873	
1 - 5	45 42 06	1.220	1	831840.731	834348.345	

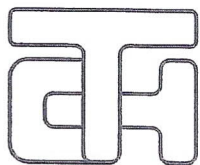

T.H. & ASSOCIATES LIMITED
(陳 德 慶 測 量 有 限 公 司)

Approved By



T.H. CHAN (ALS, MHKIS, MRICS, RPS(LS))
Authorized Land Surveyor
Date : 27 - 11 - 2018

Survey Sheet No.: 7-NW-18B

Adopted Plan No.: SRP/TP/008/20/17-D

Plan No.: TP/20/17-RE(H1)

Dimension Plan of the Proposed Rebuilding on Lot 17 (H2) in D.D. 20 Tai Po

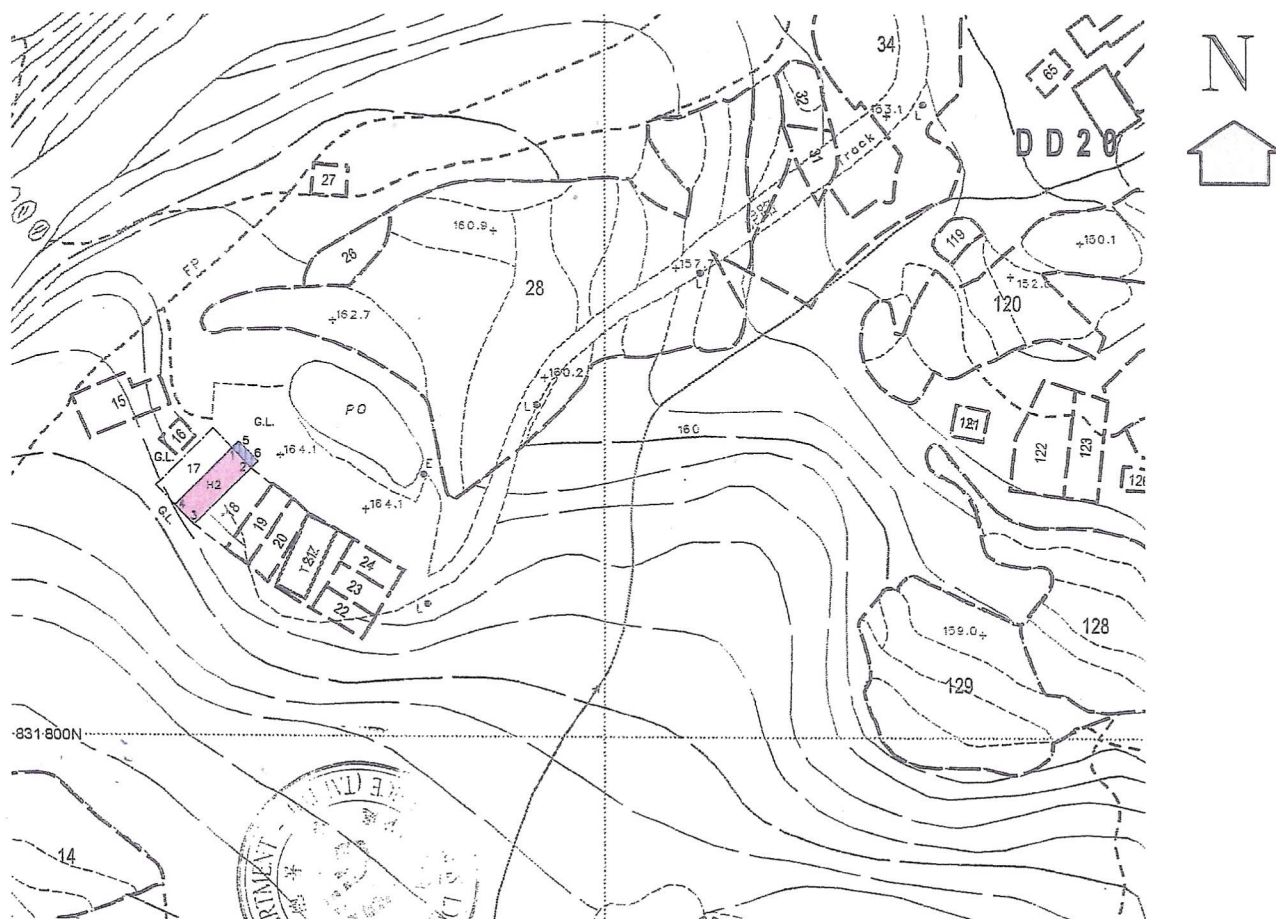


Coloured Pink Area 38.6 Square Metres (About)
Scale 1 : 1000

Balcony

Septic Tank (3.66m x 1.22m)

Side	Bearing ° ' "	Distance in Metres	Pt	Co-ordinate Data (1980 Datum)		Remarks
				N	E	
1 - 2	135 42 06	3.619	1	831838.141	834350.873	
2 - 3	225 42 06	10.679	2	831835.550	834353.400	
3 - 4	315 42 06	3.619	3	831828.092	834345.757	
4 - 1	45 42 06	10.679	4	831830.682	834343.229	
Co-ordinates of the balcony						
5 - 6	135 42 06	3.619	5	831838.993	834351.746	
6 - 2	225 42 06	1.220	6	831836.402	834354.274	
2 - 1	315 42 06	3.619	2	831835.550	834353.400	
1 - 5	45 42 06	1.220	1	831838.141	834350.873	

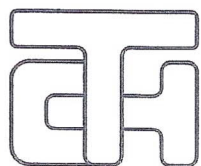

T.H. & ASSOCIATES LIMITED
(陳 德 慶 測 量 有 限 公 司)

Approved By


.....
T.H.CHAN (ALS, MHKIS, MRICS, RPS(LS))
Authorized Land Surveyor
Date : 27 - 11 - 2018

Survey Sheet No.: 7-NW-18B

Adopted Plan No.: SRP/TP/008/20/17-D

Plan No.: TP/20/17-RE(H2)