寄件者:

寄件日期: 2025年09月11日星期四 9:23

收件者: tpbpd/PLAND

副本:

主旨: Fw: S.16 Planning Application No. A/YL-KTN/1156 - Departmental Comments 附件: Responses to Departmental Comments EPD and FSD.docx; FSI 9.9.2025.pdf

Dear

Please find the R to C for EPD and FSD as attached.

Elaine SO

Town Planner


Innovative Land Use Planning Consultancy Co Ltd

Responses to Departmental Comments (A/YL-KTN/1156):

Department's Comments	Applicant's responses
Comments from Environmental	
Protection Department (Contact	
Person: Mr. Kelvin WONG; Tel.:	
2835 1117)	
Please advise what types of private	Used Saloon and SUV vehicles
vehicles will be stored at the site.	(Petroleum)
Comments from Fire Services	
Department Control Paragram Mr. CUEUNO	
(Contact Person: Mr. CHEUNG Wing-hei; Tel.: 2733 7737)	
Willig-fiel, Tel., 2733 7737)	
(i)Provision of FSIs shall be	Your comments stated in (i) to (ix) are
demonstrated in form of FS Notes with	noted. Please find our FSI as attached for
all relevant standards and	your further consideration. Thanks.
specifications;	
(ii) For enclosed structure with gross	
floor area not exceeding 230m2, only	
fire extinguisher and Stand-alone Fire	
Detector shall be provided;	
(iii) In relation to ii. above, where two	
or more Stand-alone Fire Detectors	
are installed in an enclosed structure, all stand-alone detectors shall be	
interconnected (either wired or	
wirelessly) such that when one of the	
stand-alone fire detector is triggered,	
all connected Stand-alone Fire	
Detectors shall sound an alarm	
simultaneously;	

- (iv) The Stand-alone Fire Detector shall be provided in accordance with the "Stand-alone Fire Detector General Guidelines on Purchase, Installation & Maintenance [Sep 2021]";
- (v) If the applicant self-initiates the provision of emergency lighting, the standards and specification shall be in accordance with "BS 5266-1:2016, BS EN 1838:2013 and the FSD Circular Letter No. 4/2021";
- (vi) If the applicant self-initiates the provision of directional and exit signs, the standards and specification shall be in accordance with "BS 5266-1:2016 and the FSD Circular Letter No. 5/2008":
- (vii) If the applicant self-initiates the provision of modified hose reel system, the standards and specification shall be in accordance with "Code of Practice for Minimum Fire Service Installations and Equipment 2022";
- (viii) If the applicant self-initiates the provision of fire alarm system, the standards and specification shall be in accordance with "BS 5839-1:2017 and the FSD Circular Letter No. 6/2021"; and

(ix) Modified hose reel system, fire
alarm system, emergency lighting,
directional and exit signs are
considered as self-upgrade and not a
mandatory requirement by this
Department.

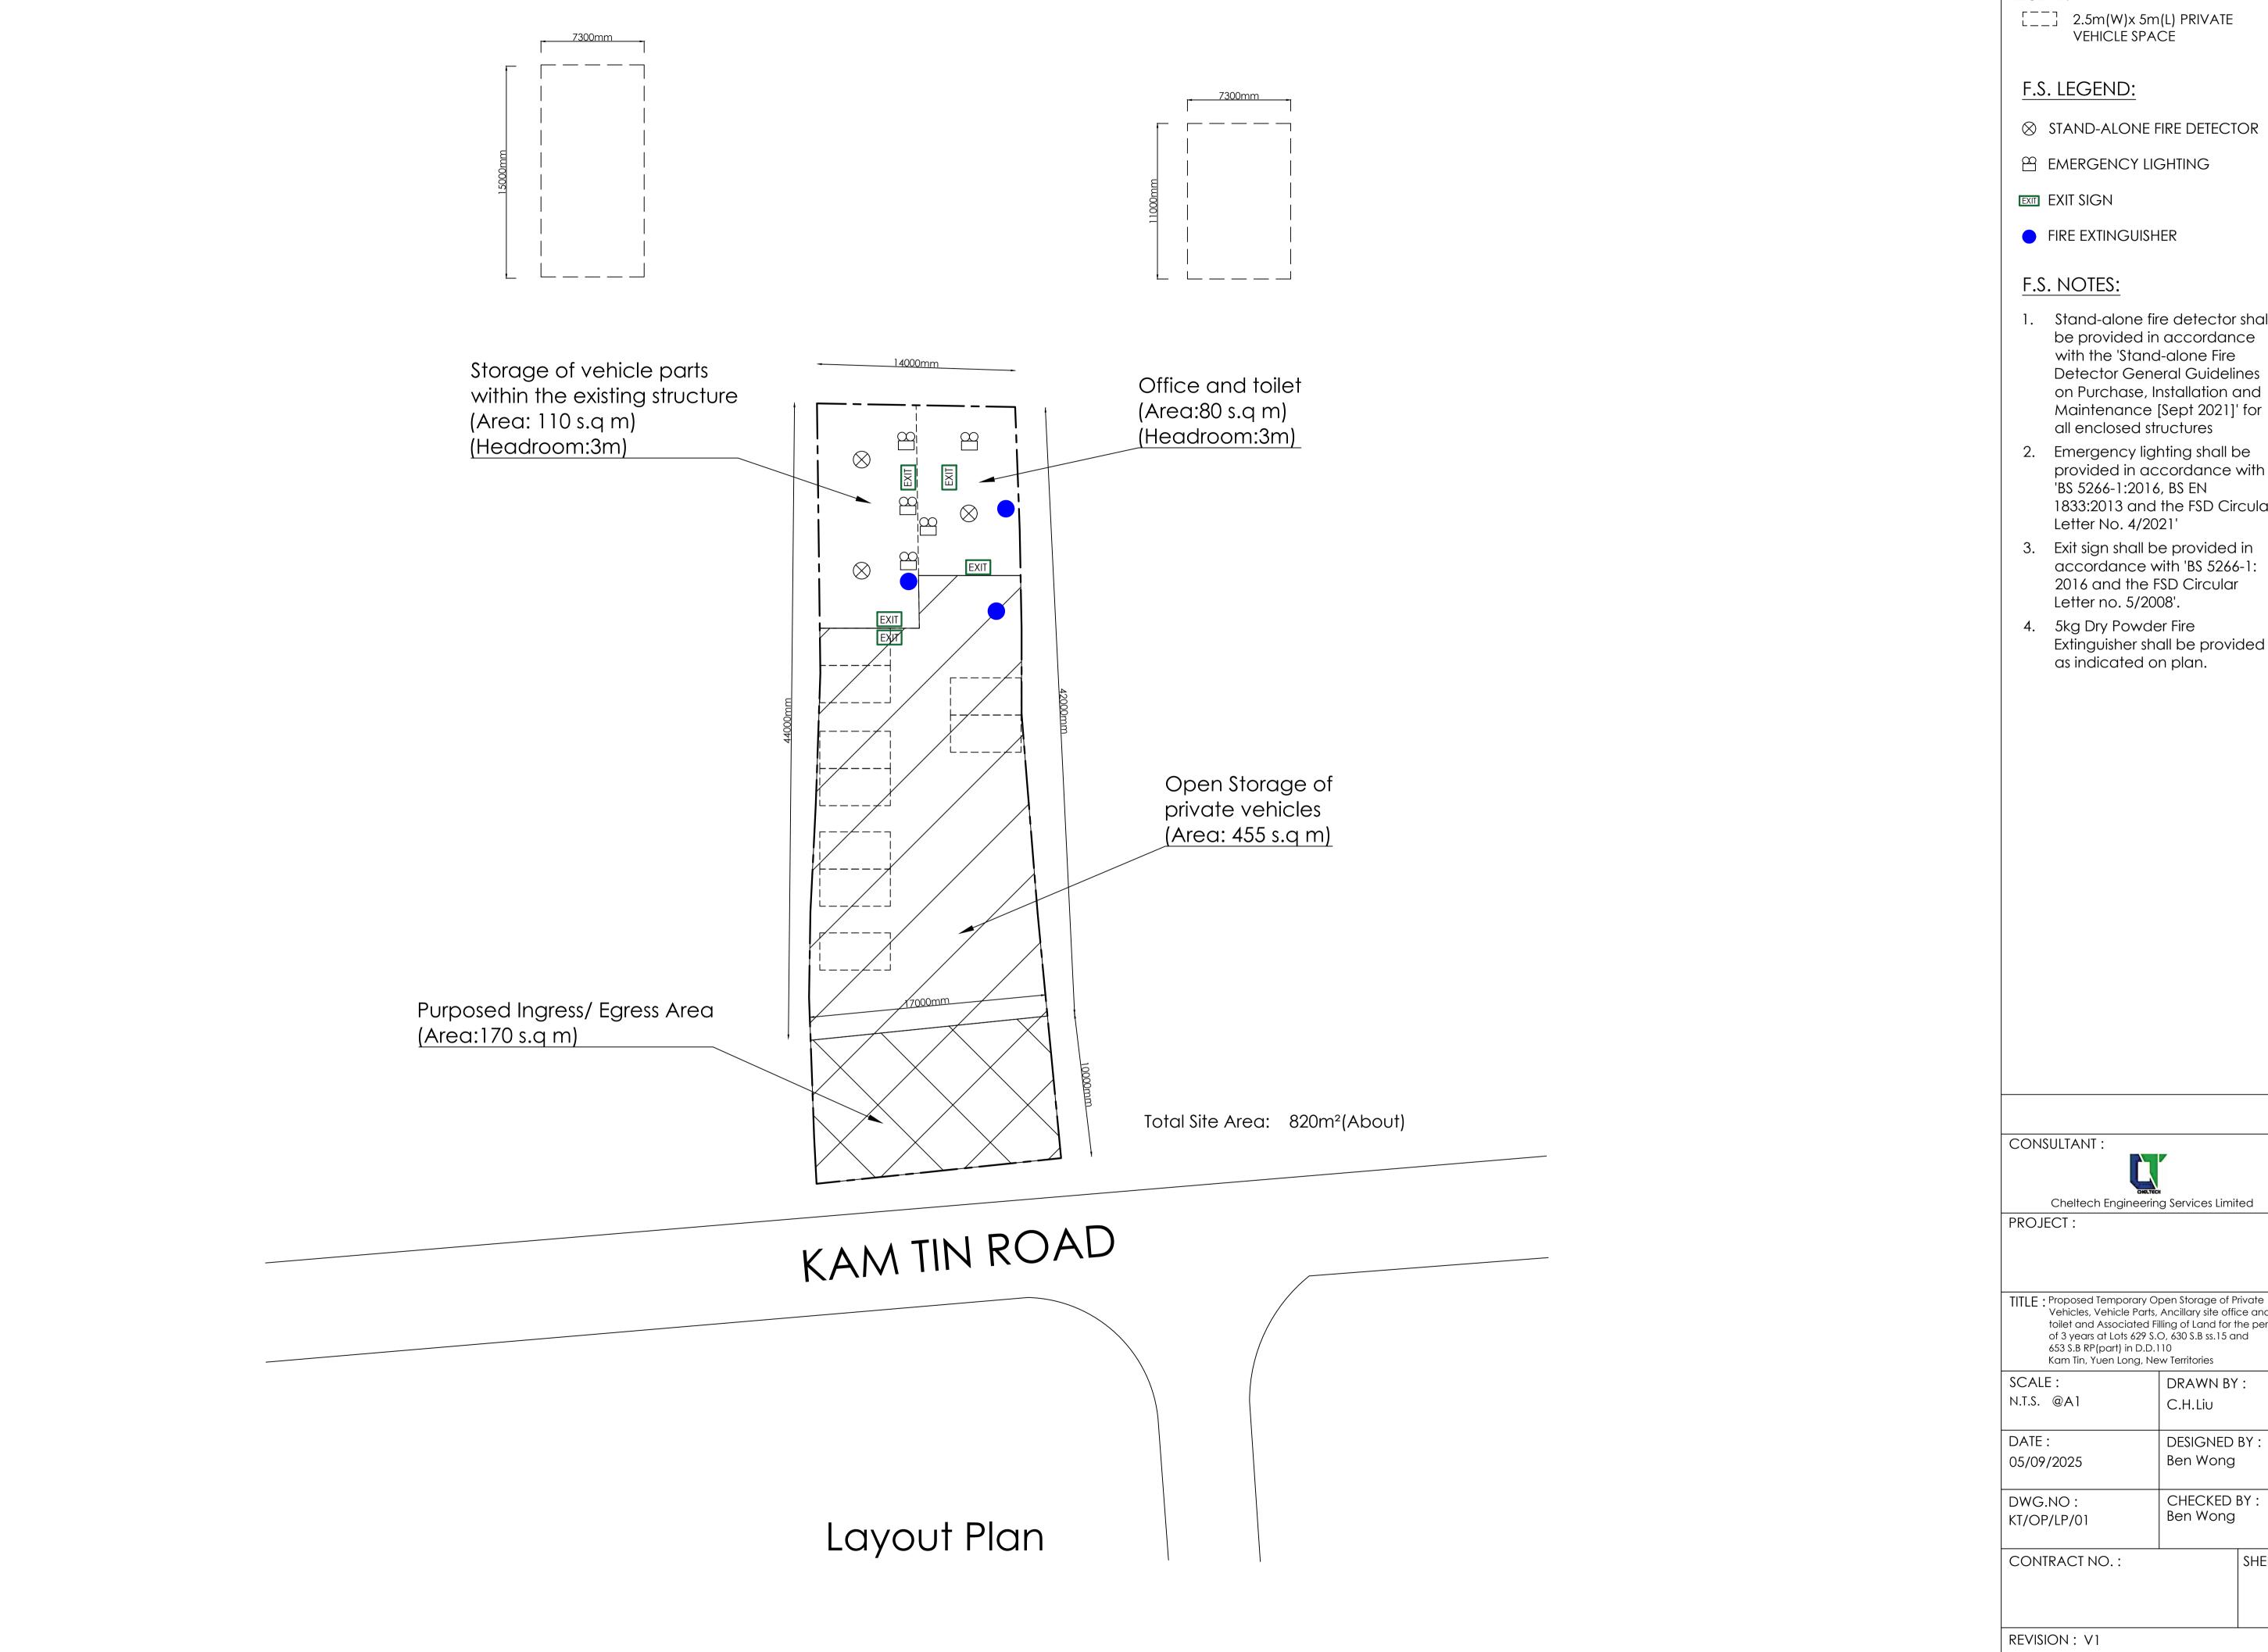

LEGEND:

[__] 2.5m(W)x 5m(L) PRIVATE

- \otimes STAND-ALONE FIRE DETECTOR

- 1. Stand-alone fire detector shall be provided in accordance with the 'Stand-alone Fire Detector General Guidelines on Purchase, Installation and Maintenance [Sept 2021]' for
- 2. Emergency lighting shall be provided in accordance with 'BS 5266-1:2016, BS EN 1833:2013 and the FSD Circular Letter No. 4/2021'
- 3. Exit sign shall be provided in accordance with 'BS 5266-1: 2016 and the FSD Circular
- Extinguisher shall be provided as indicated on plan.



Cheltech Engineering Services Limited

Vehicles, Vehicle Parts, Ancillary site office and toilet and Associated Filling of Land for the period of 3 years at Lots 629 S.O, 630 S.B ss.15 and 653 S.B RP(part) in D.D.110
Kam Tin, Yuen Long, New Territories

SCALE: N.T.S. @A1	DRAWN BY C.H.Liu	:
DATE: 05/09/2025	DESIGNED Ben Wong	BY:
DWG.NO: KT/OP/LP/01	CHECKED BY : Ben Wong	
CONTRACT NO.:		SHEET:

寄件者:

寄件日期: 2025年09月11日星期四 9:23

收件者: tpbpd/PLAND

副本:

主旨: Fw: S.16 Planning Application No. A/YL-KTN/1156 - Departmental Comments 附件: Responses to Departmental Comments Plan D and Public Comments.docx

Dea

Please find our R to public comment and Plan D's comment at the attached table.

Elaine SO

Town Planner

Innovative Land Use Planning Consultancy Co. Ltd

Responses to Departmental Comments (A/YL-KTN/1156):

Public comments	Applicant's responses
901 was withdrawn. That was 2 years ago. So the operation has continued without having necessary approval. Were the officilas who are supposed to monitor land use lying flat all that time? Now the applicant comes up with an	Noted.
excuse of an elderly citizen.	
Further approval should not be granted unless every conditions is already complied with.	Applicant is a 80 years old lady who has no knowledge on planning application. The consultant who was handling previous applications for her was irresponsible and not follow up the approval conditions. Indeed, she has done all the FSI and drainage implementation but applicant's previous consultant not respect the deadline as given on the approval conditions. Applicant now is trying to fulfil all the requirements of concerned departments prior to the consideration of the TPB.
Plan D comments	
Please advise if peripheral fencing will be erected along the site boundary. If affirmative, please provide the height (m) of the peripheral fencing.	Yes, the site is fencing off peripherally. Erection of fence is about 2.5m.