


PLAN

NOMINAL SIZE (LARGEST OF H1, H2, H3 & H4)	B
300 - 600	150
675 - 900	175

20 THICK APPROVED CELLULAR JOINT FILLER SEALED WITH 20 x 20 Tk POLYSULPHIDE JOINT SEALANT

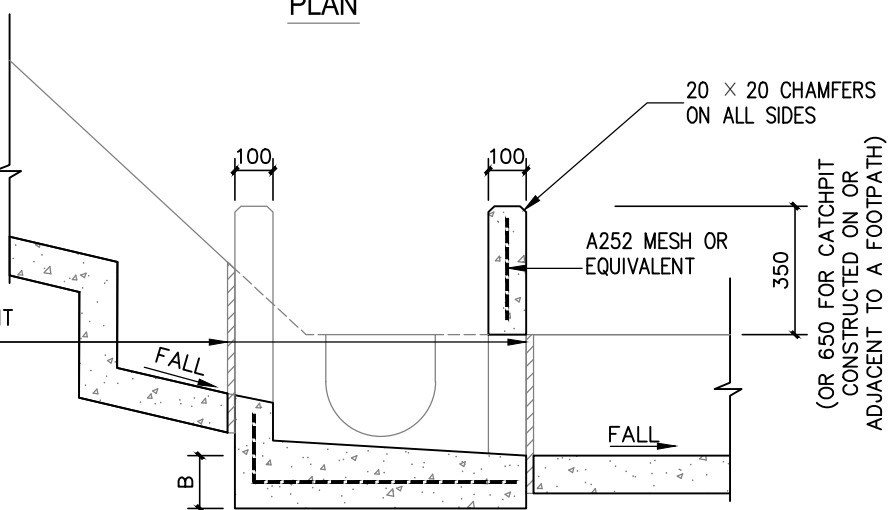

SECTION A - A

NOTES:

1. ALL DIMENSION ARE IN MILLIMETRES.

PROJECT 項目名稱:

Temporary Animal Boarding Establishment (Cattery) and Associated Filling of Land and Pond for a Period of 3 Years at Lots 3 S.E & 8 S.L in D.D.110, Tai Kong Po, Kam Tin, Yuen Long, N.T.

DRAWING TITLE 圖目:

The Details of the Catchpit

REMARKS 備註:

DRAWING No. 圖號:

DP-4

SCALE 比例:

Not to scale