


Extracted by Approved Kam Tin North Outline Zoning Plan No. S/YL-KTN/11

<p>N.T.S</p>	<p><b>Location Plan</b></p>	<p><b>Goldrich Planners &amp; Surveyors Ltd.</b></p>
<p>January 2026</p>	<p>Lots 201(part) and 202(part) in DD.110 Yuen Long, N.T.</p>	<p><b>Plan 1 ( P 25088 )</b></p>

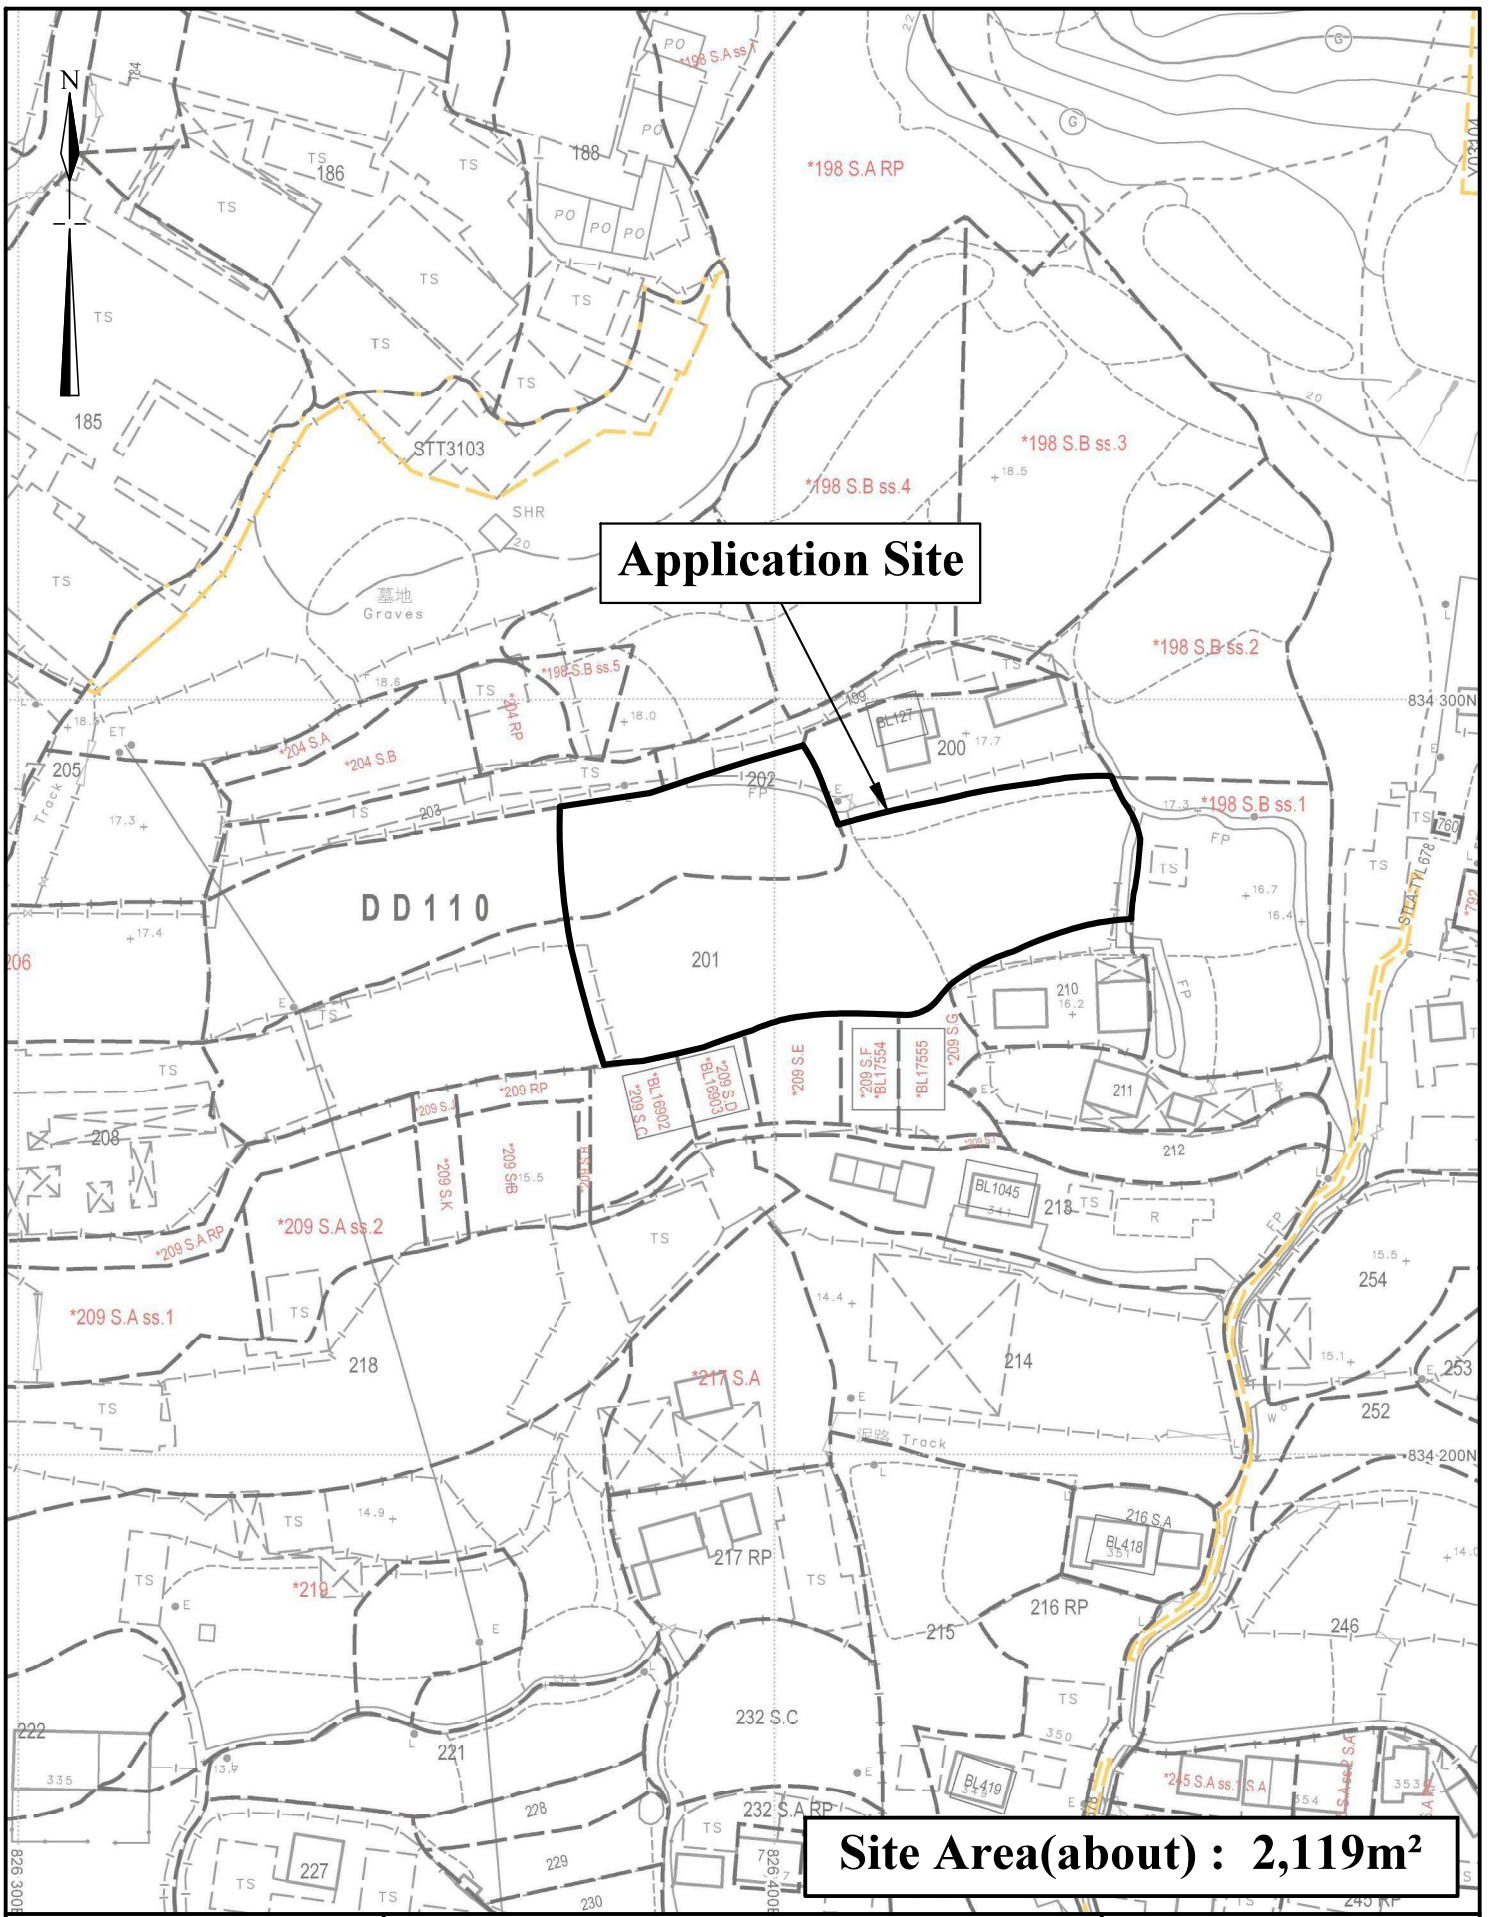

**Application Site**

**Site Area(about) : 2,119m<sup>2</sup>**

**1:1000**


**January 2026**

**Lot Index Plan**

**Lots 201(part) and 202(part) in DD.110**  
**Yuen Long, N.T.**

**Goldrich Planners & Surveyors Ltd.**

**Plan 2**  
**( P 25088 )**

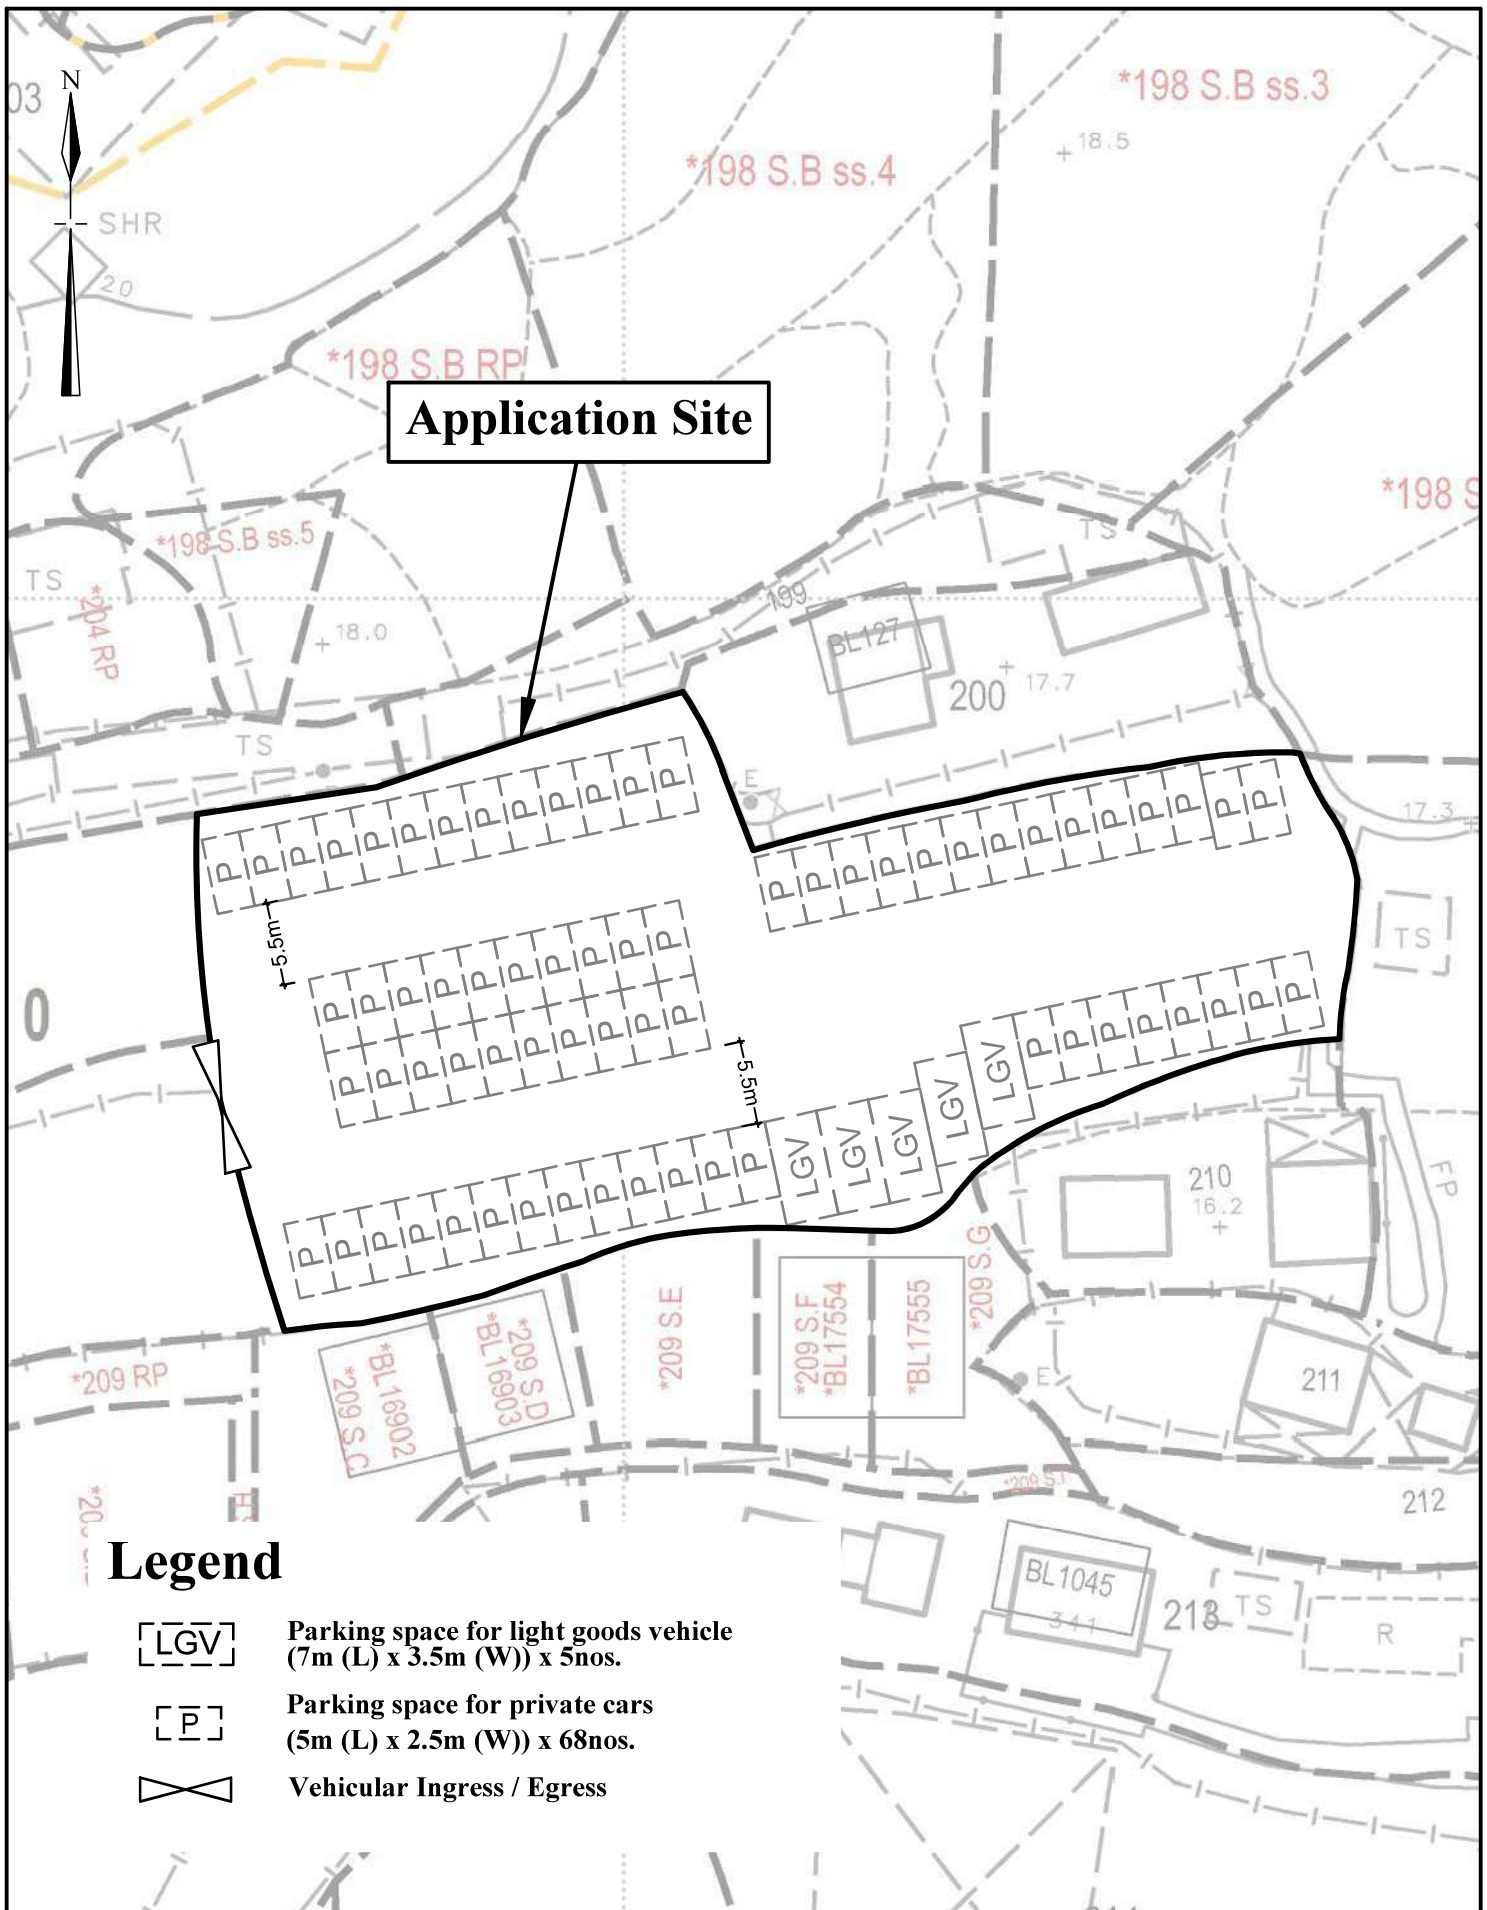

**Application Site**

**Legend**



Parking space for light goods vehicle  
(7m (L) x 3.5m (W)) x 5nos.



Parking space for private cars  
(5m (L) x 2.5m (W)) x 68nos.



Vehicular Ingress / Egress

1:500


**Layout Plan**

**Goldrich Planners & Surveyors Ltd.**

April 2026


Lots 201(part) and 202(part) in DD.110  
Yuen Long, N.T.

**Plan 3  
( P 25088 )**

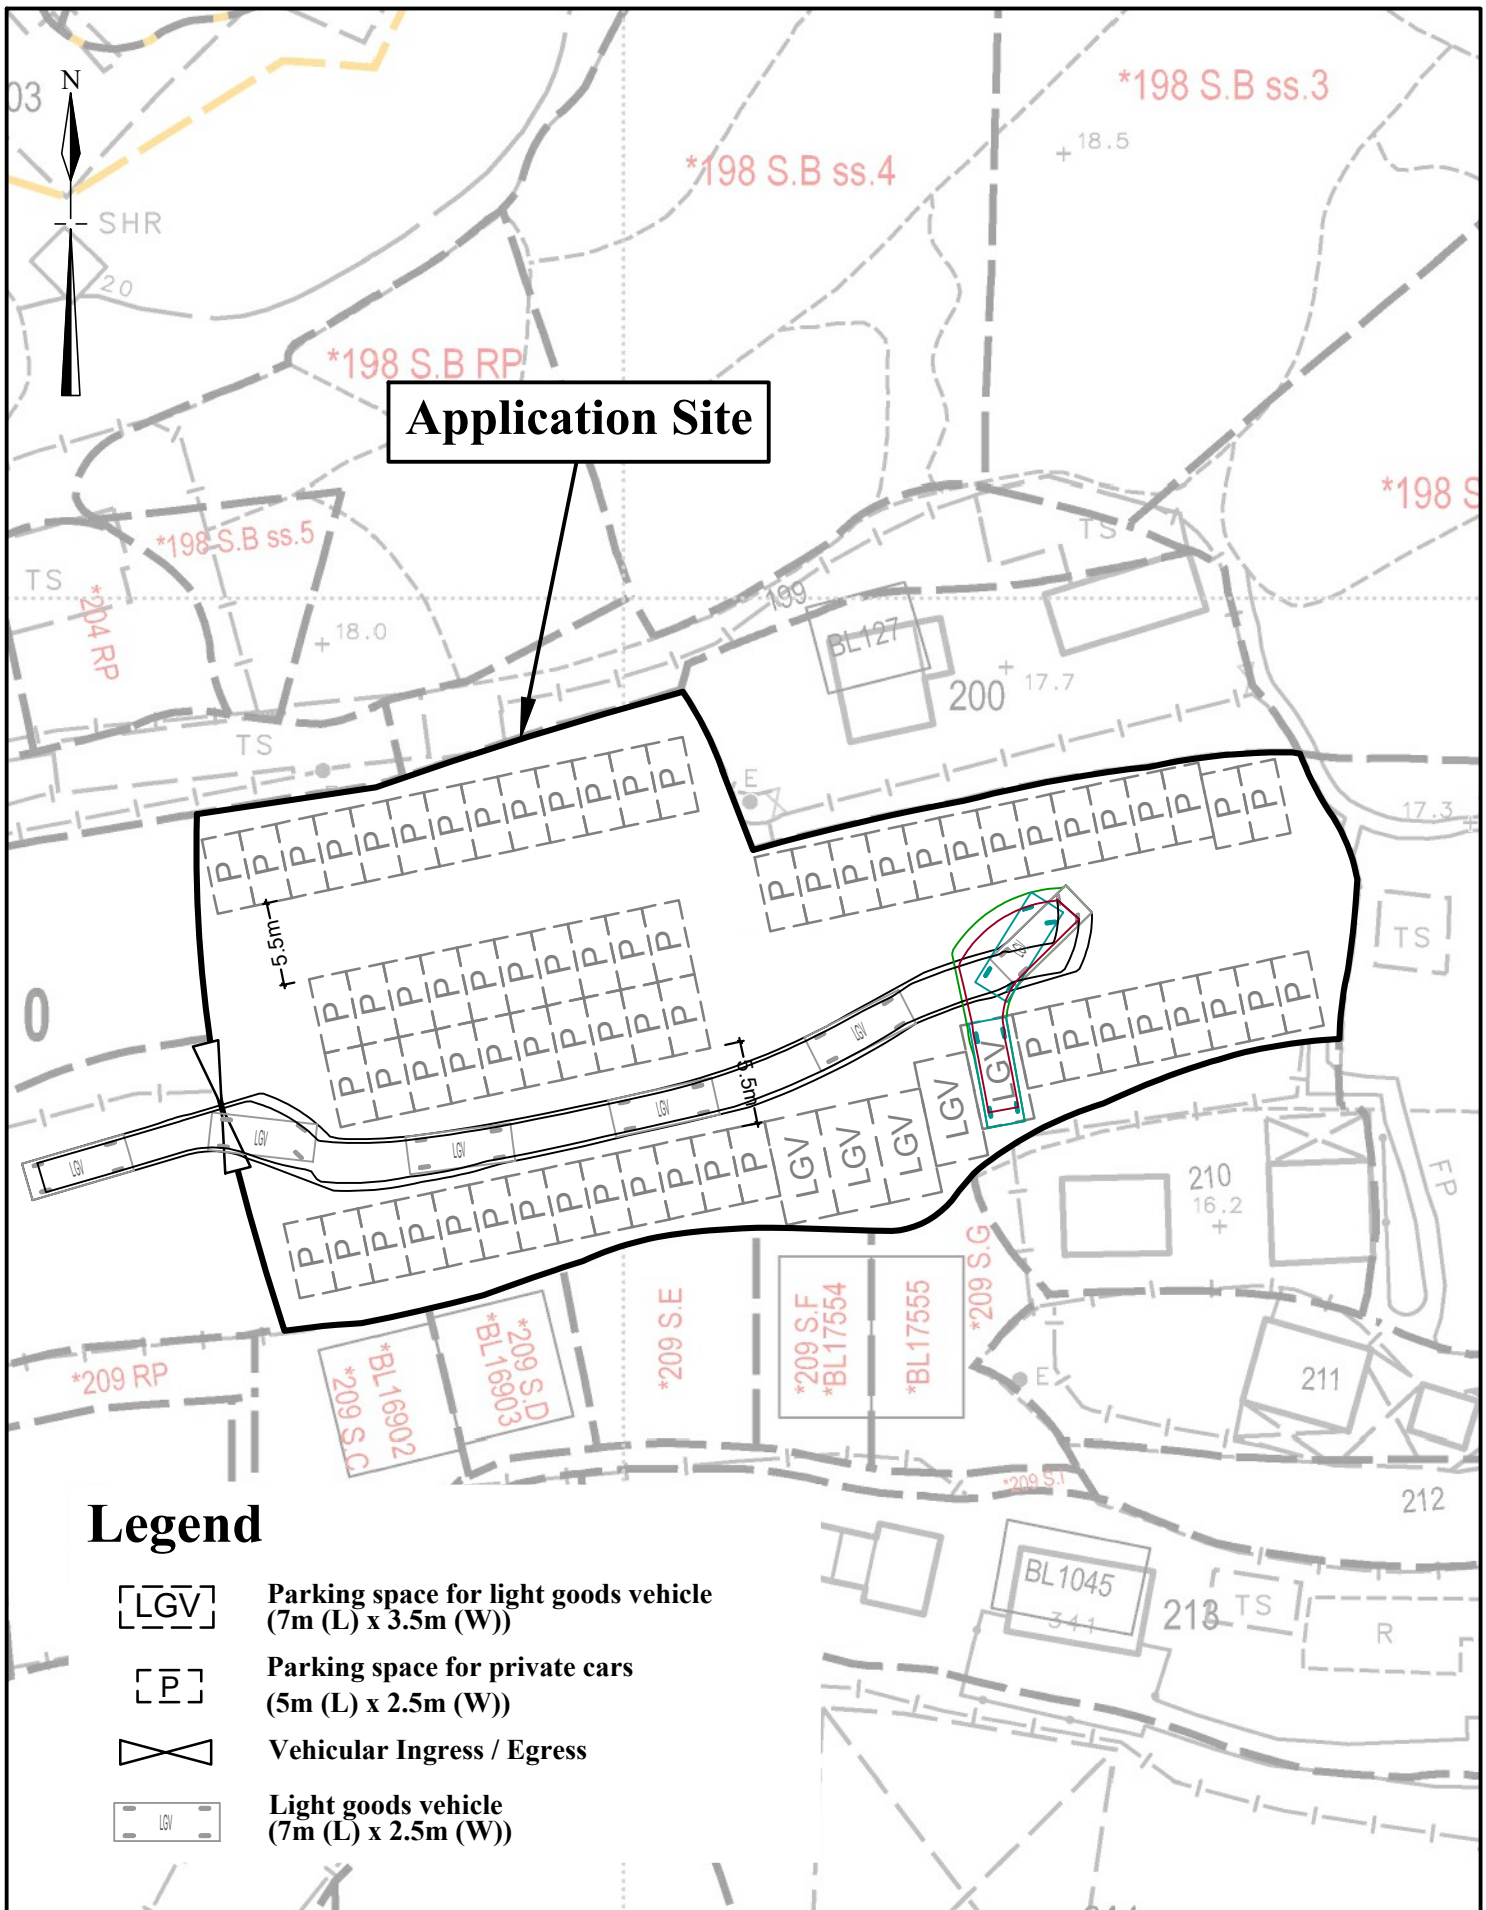

**Application Site**


**Legend**

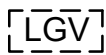

**Parking space for light goods vehicle**  
(7m (L) x 3.5m (W))



**Parking space for private cars**  
(5m (L) x 2.5m (W))

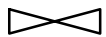

**Vehicular Ingress / Egress**



**Light goods vehicle**  
(7m (L) x 2.5m (W))

**1:500**

**Swept Path Analysis**

**Goldrich Planners & Surveyors Ltd.**

**April 2026**

**Lots 201(part) and 202(part) in DD.110**  
**Yuen Long, N.T.**

**Plan 4**  
**( P 25088 )**